



DRAWINGS: EXISTING 1:50


Drg. "Ex-50-P.00": Existing - Plan 00 Ground
1:50 @ A3

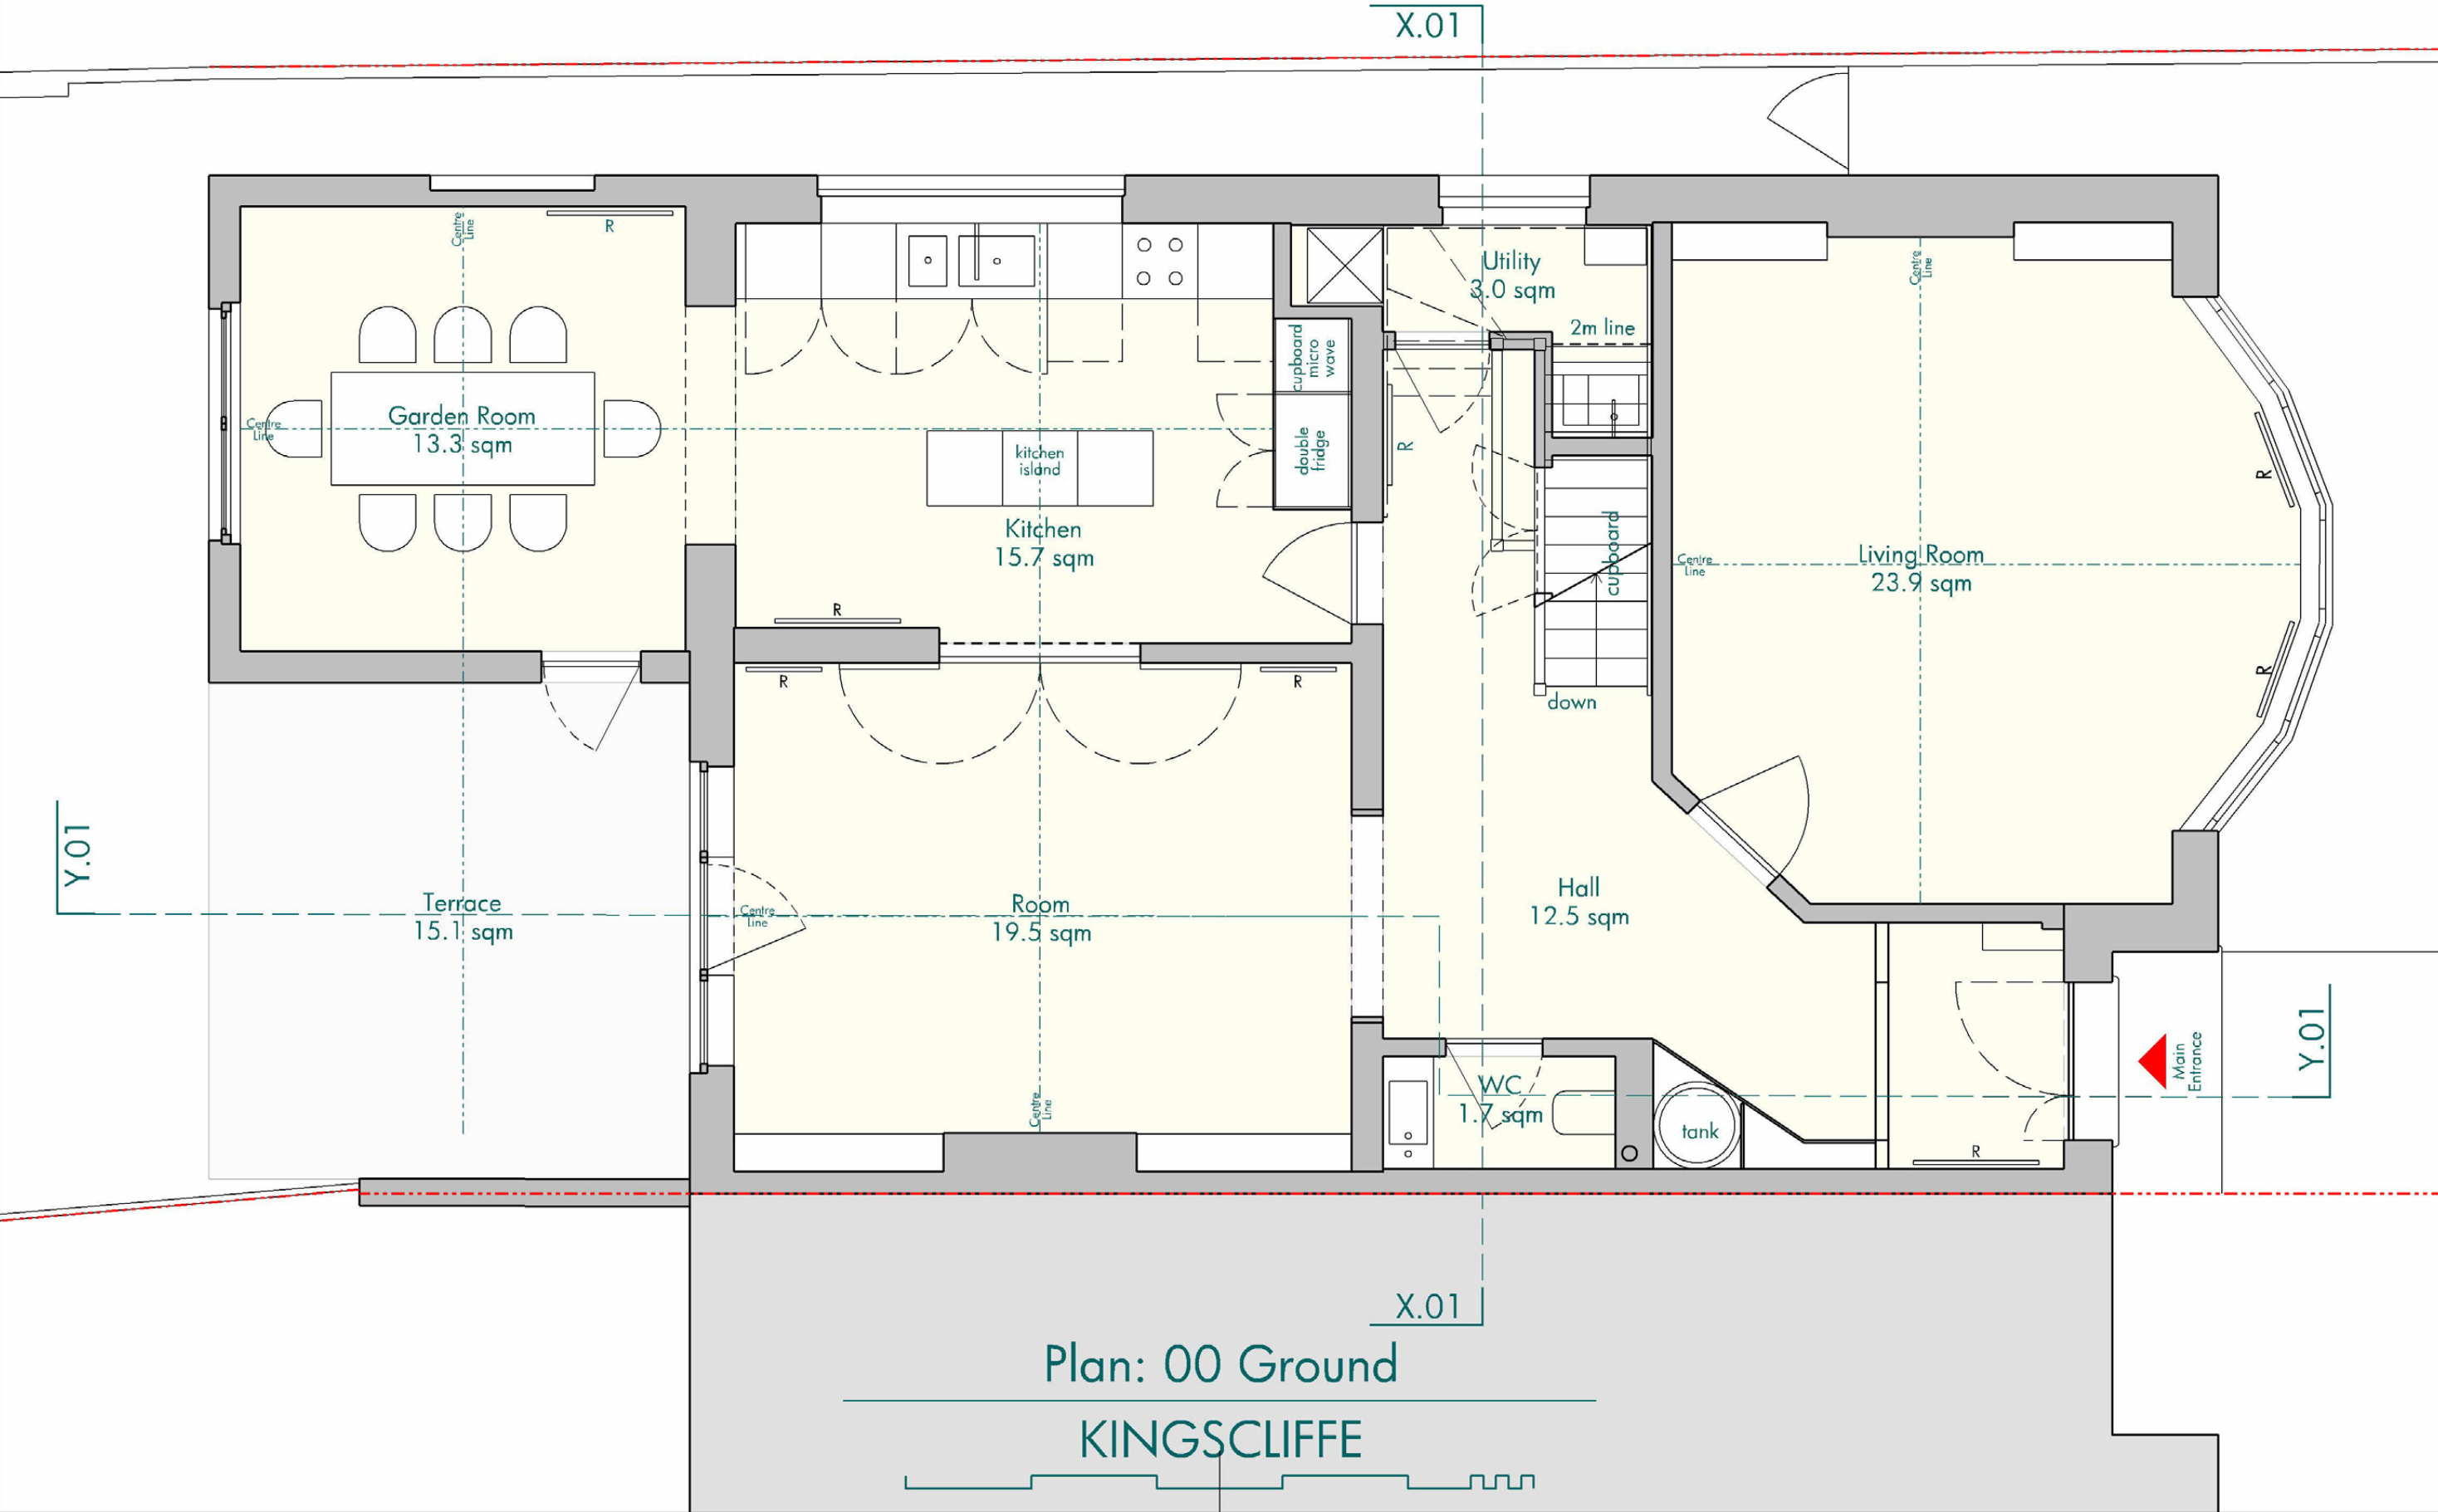


Drg. "Ex-50-P.01": Existing - Plan 01 First
1:50 @ A3

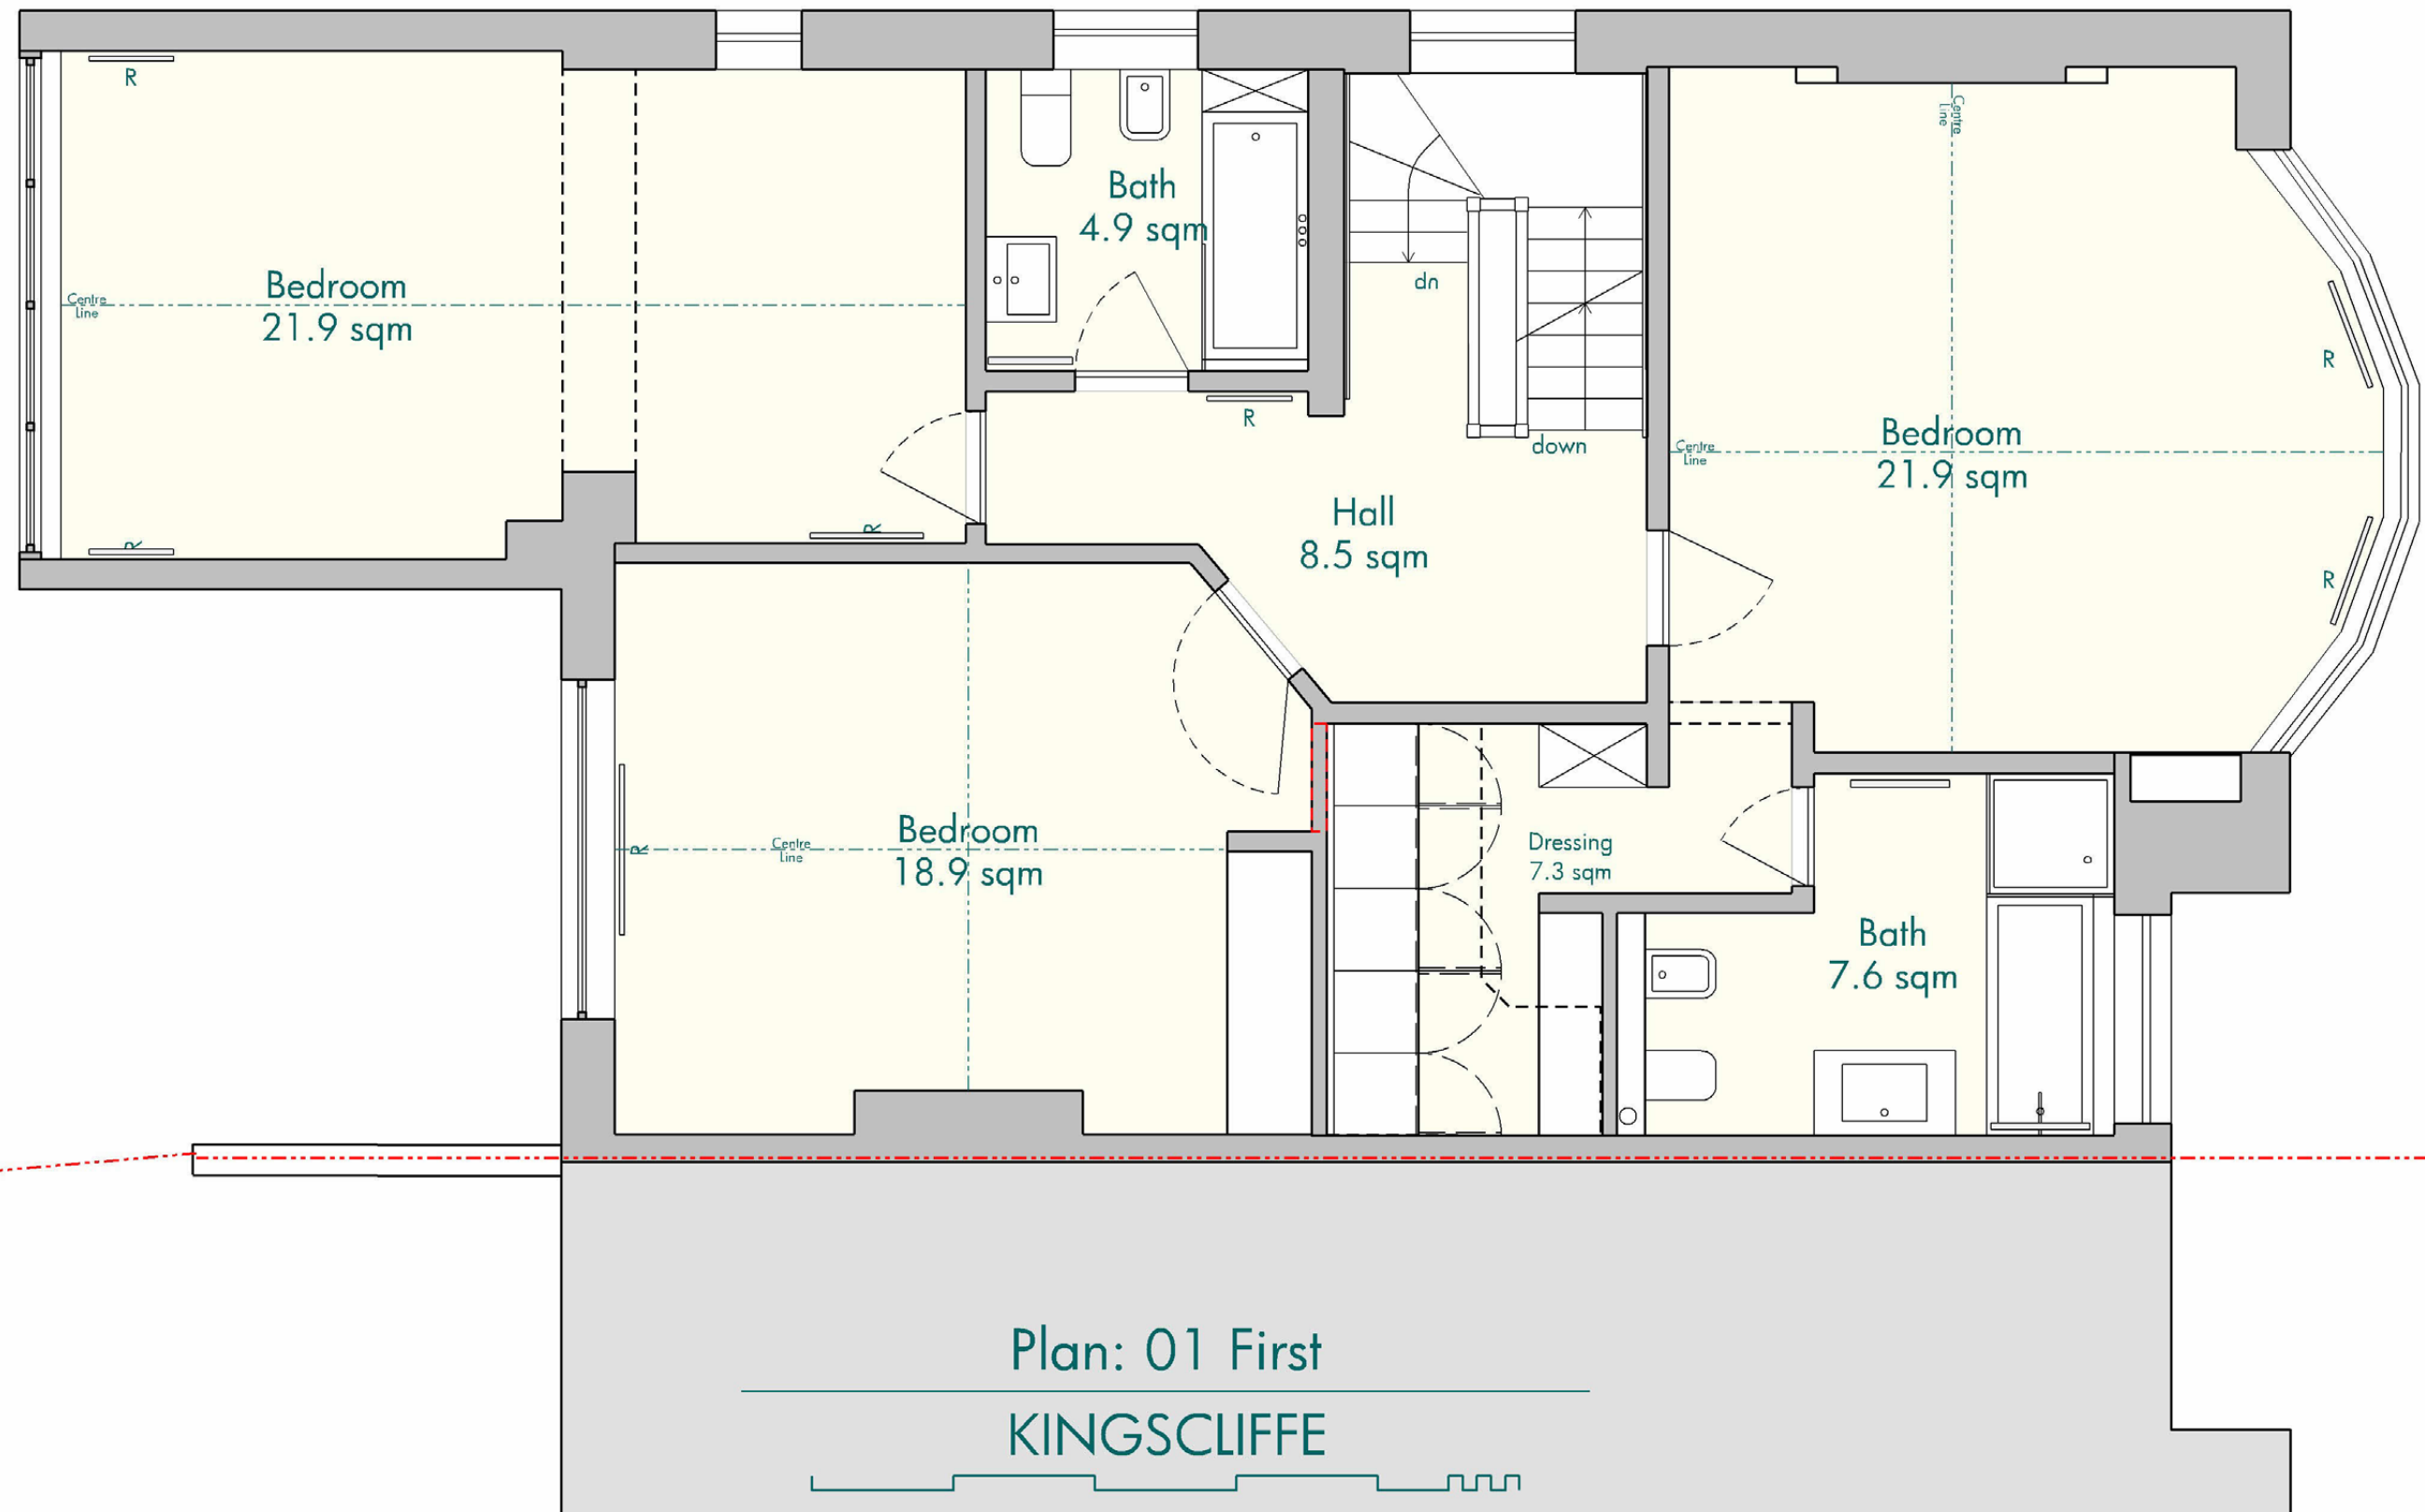


Drg. "Ex-50-P.02": Existing - Plan 02 Loft
1:50 @ A3

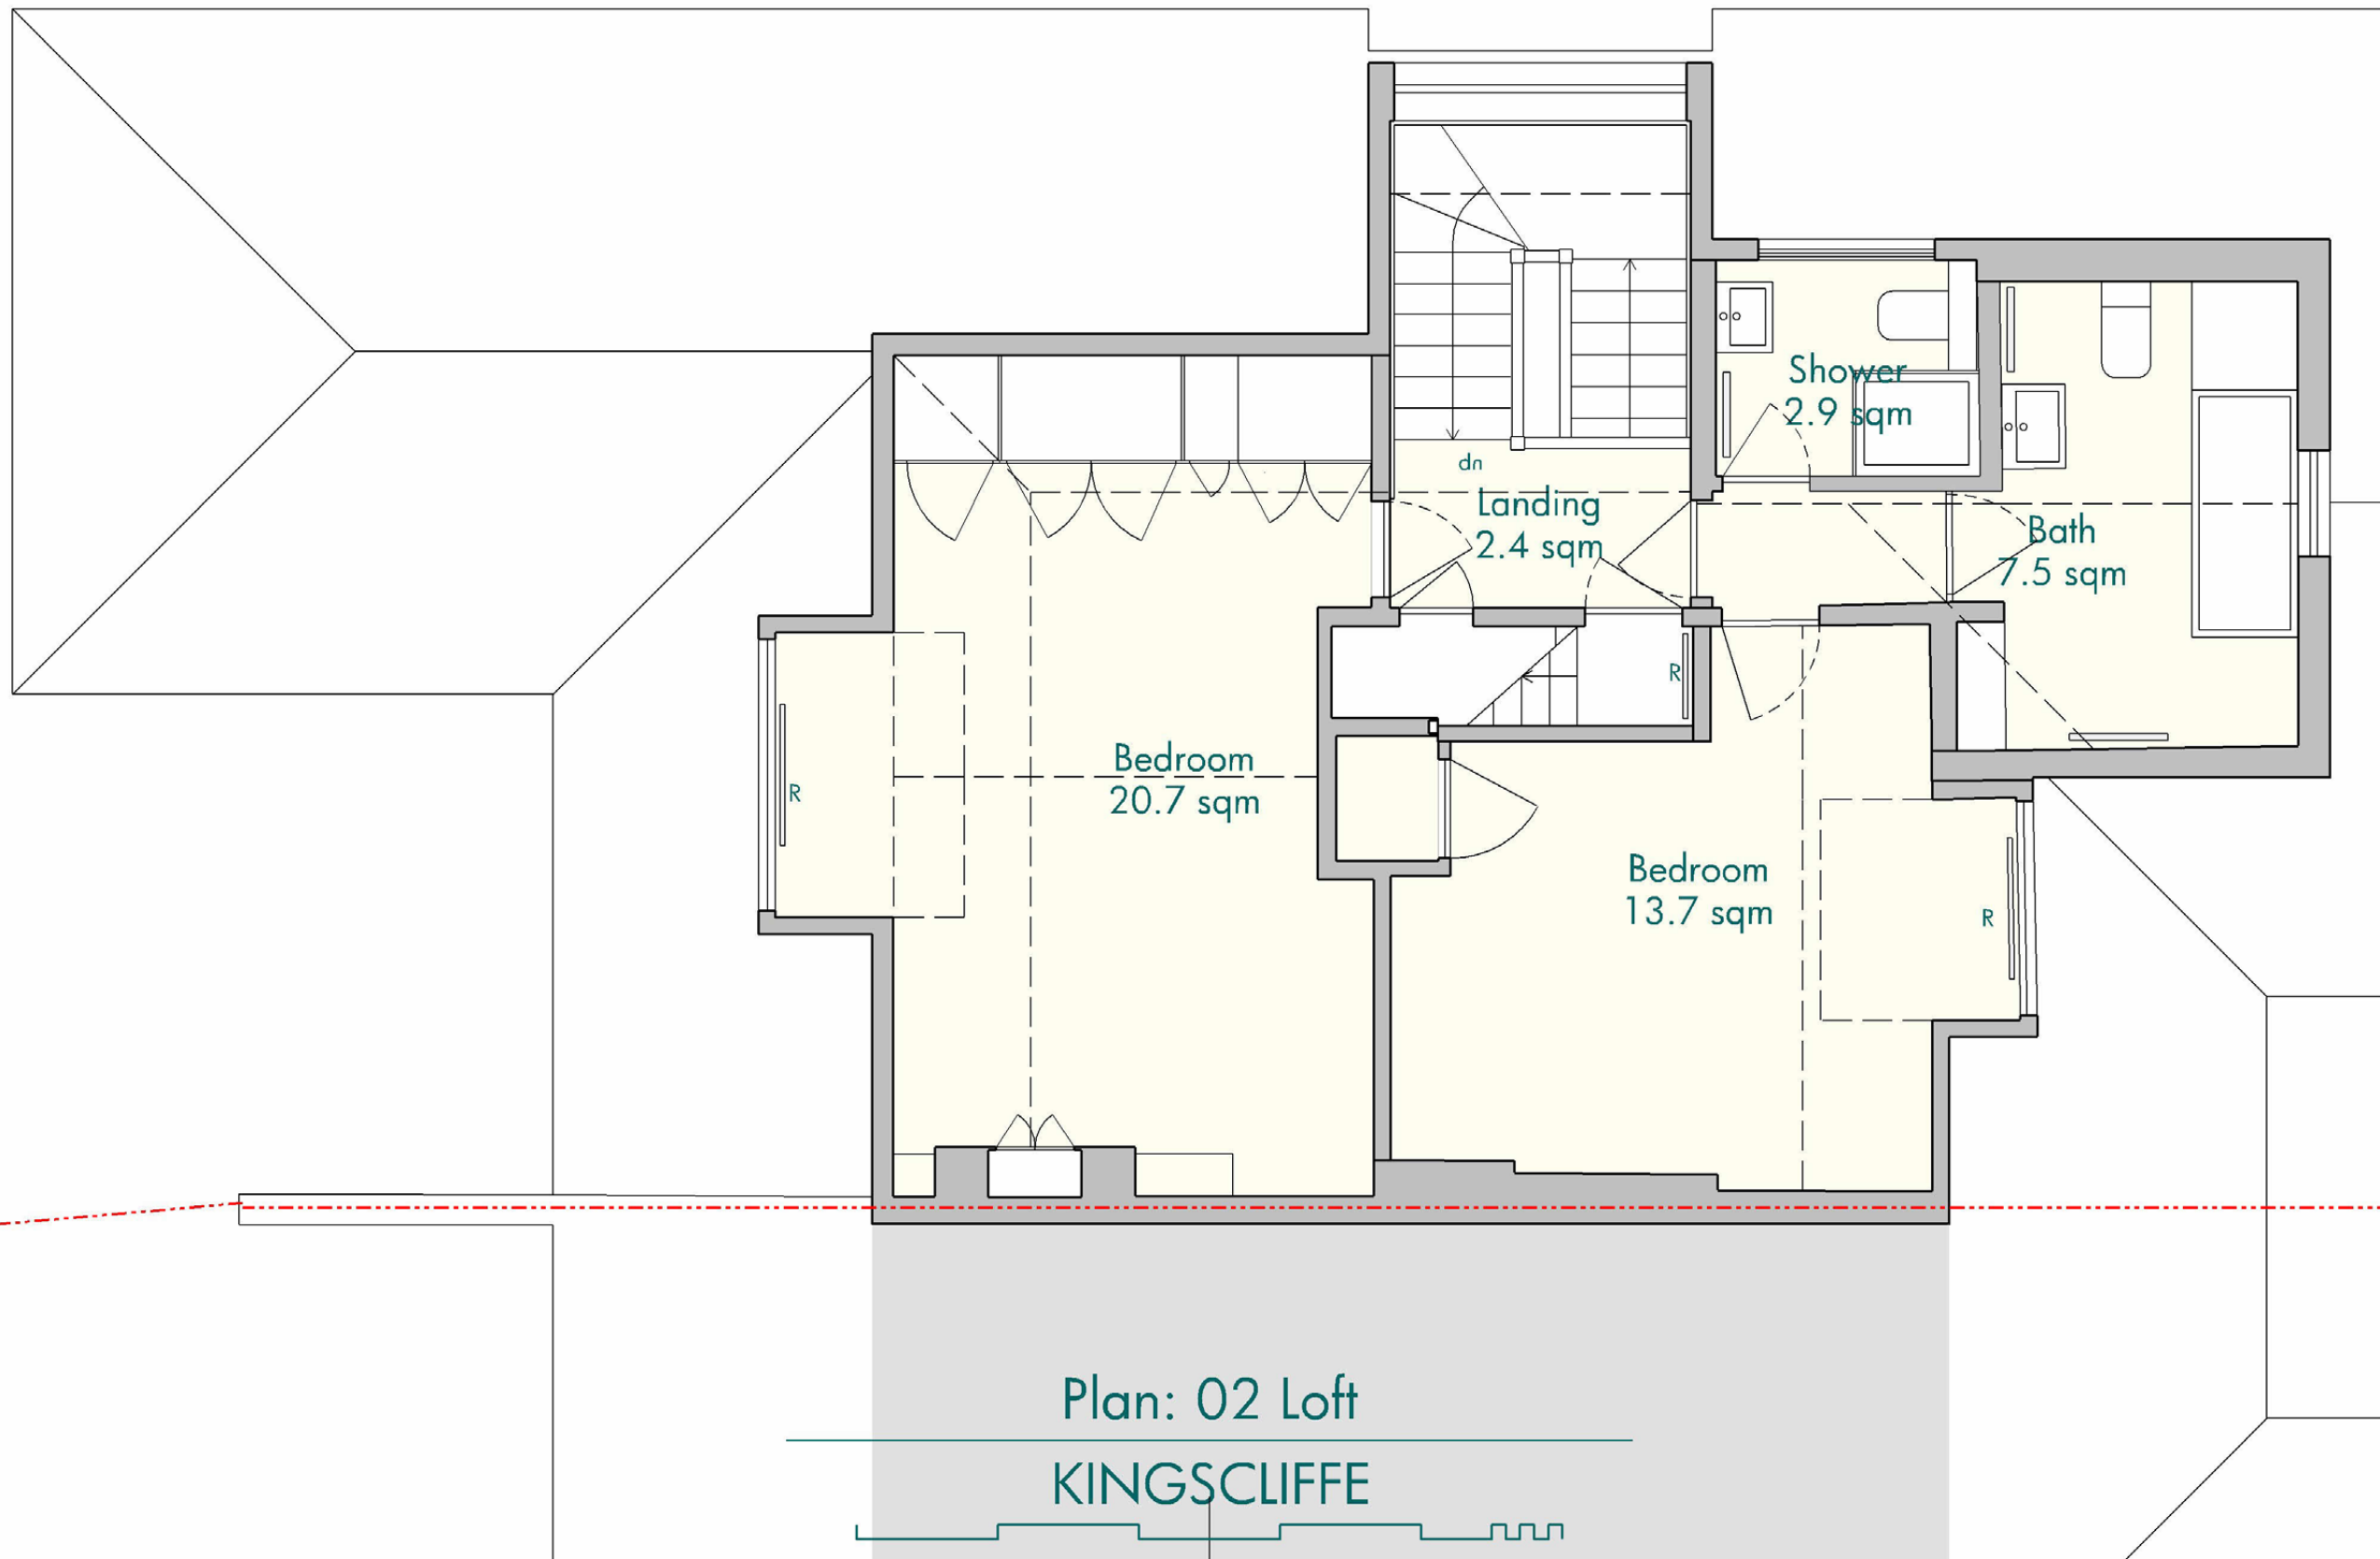

Drg. "Ex-50-P.03": Existing - Plan 03 Attic
1:50 @ A3

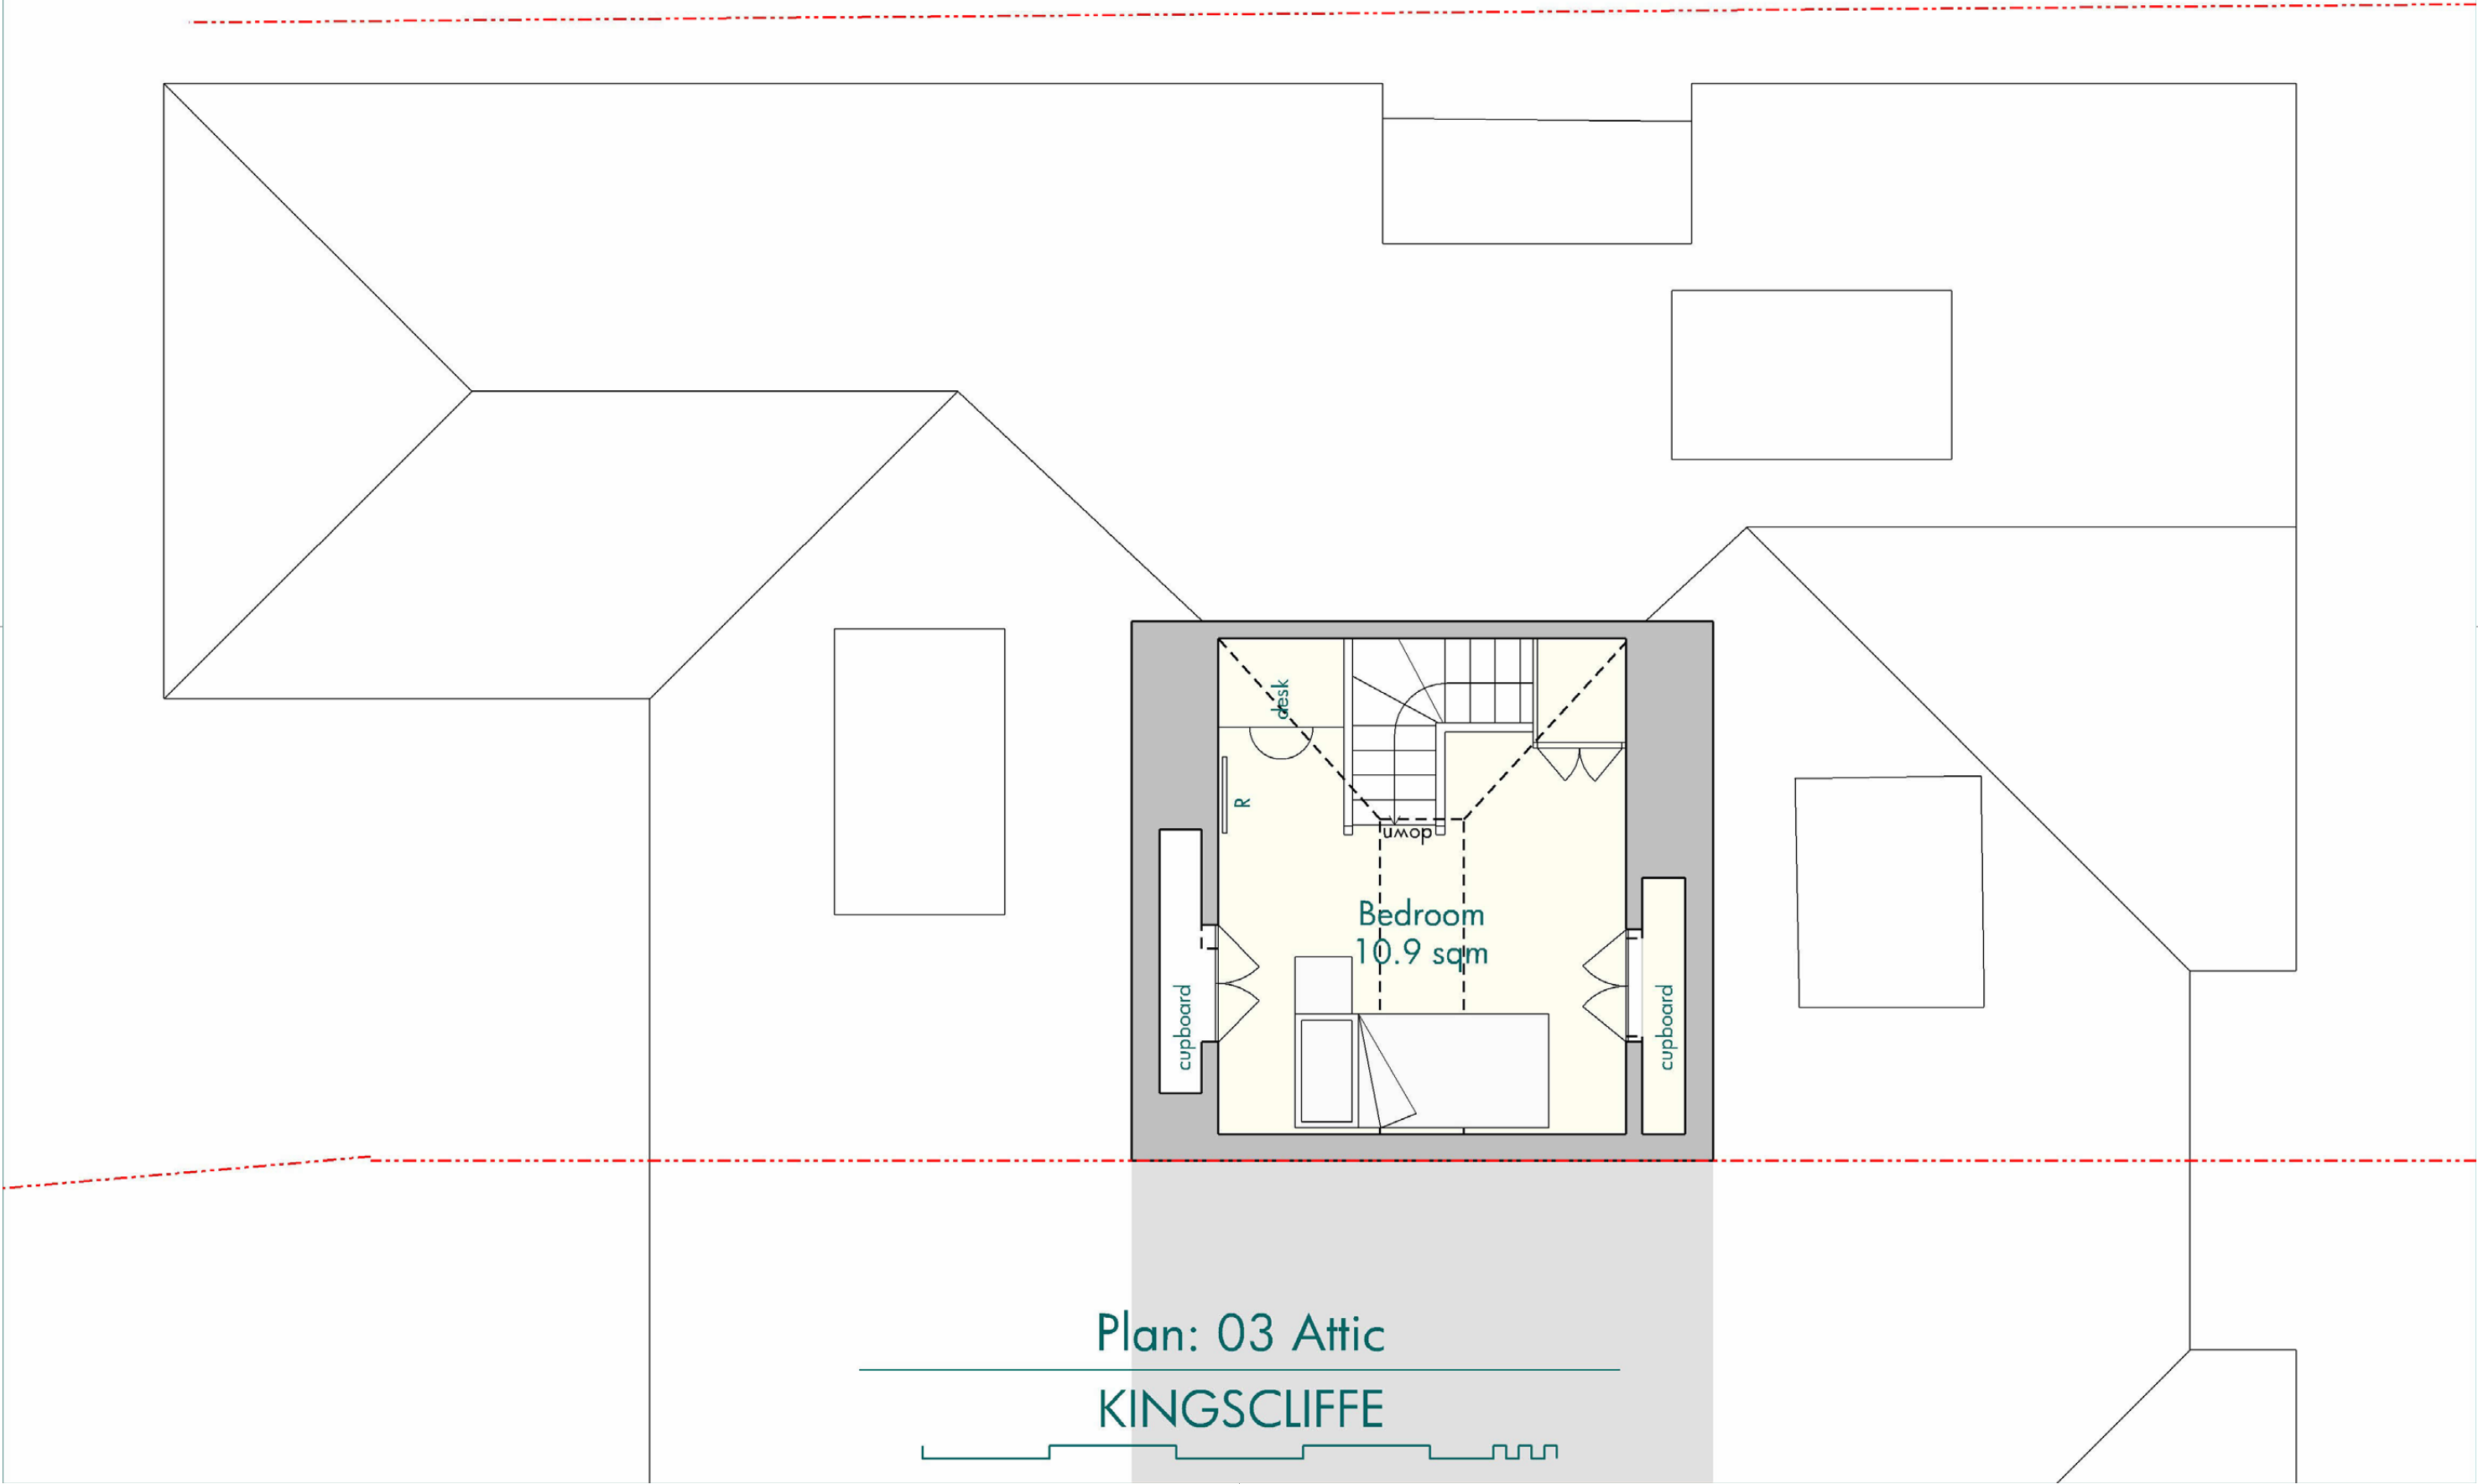

Drg. "Ex-50-P.04: Existing - Plan 04 Roof
1:50 @ A3

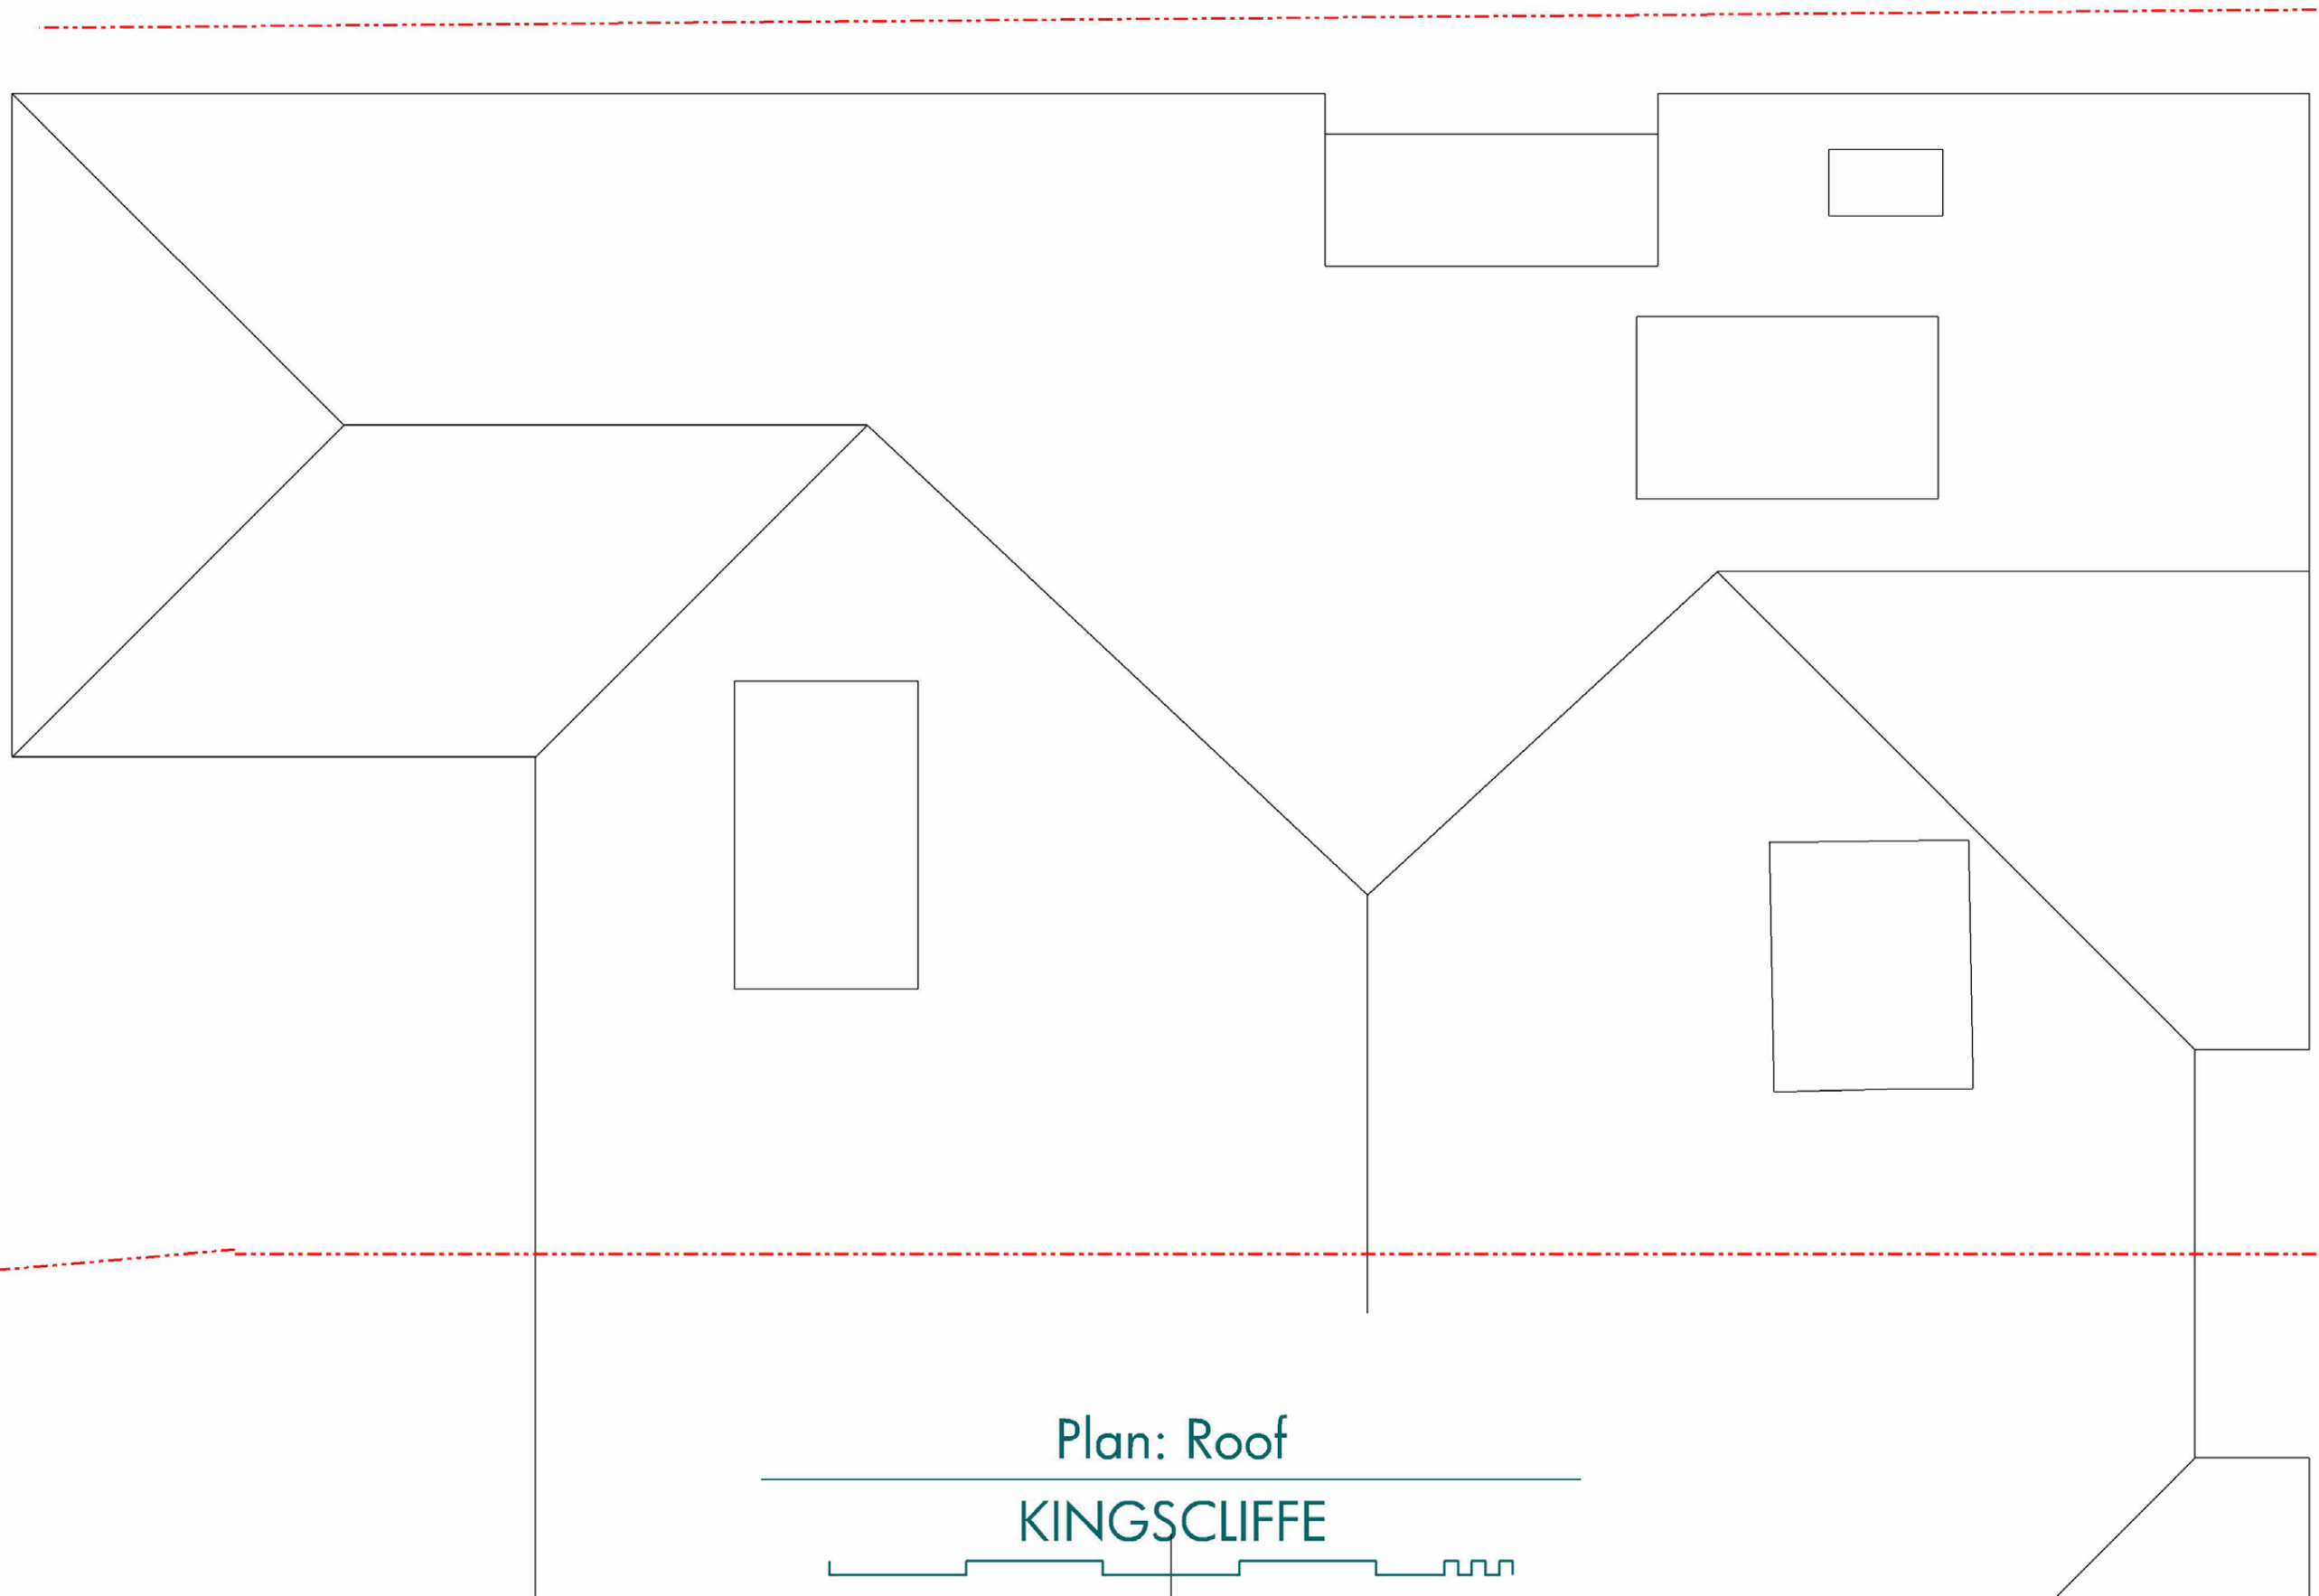

Plan: Roof
KINGSLIFFE