


Drg. "Ex-50-S.Y1": Existing- Section Long Y1 1:50 @ A3

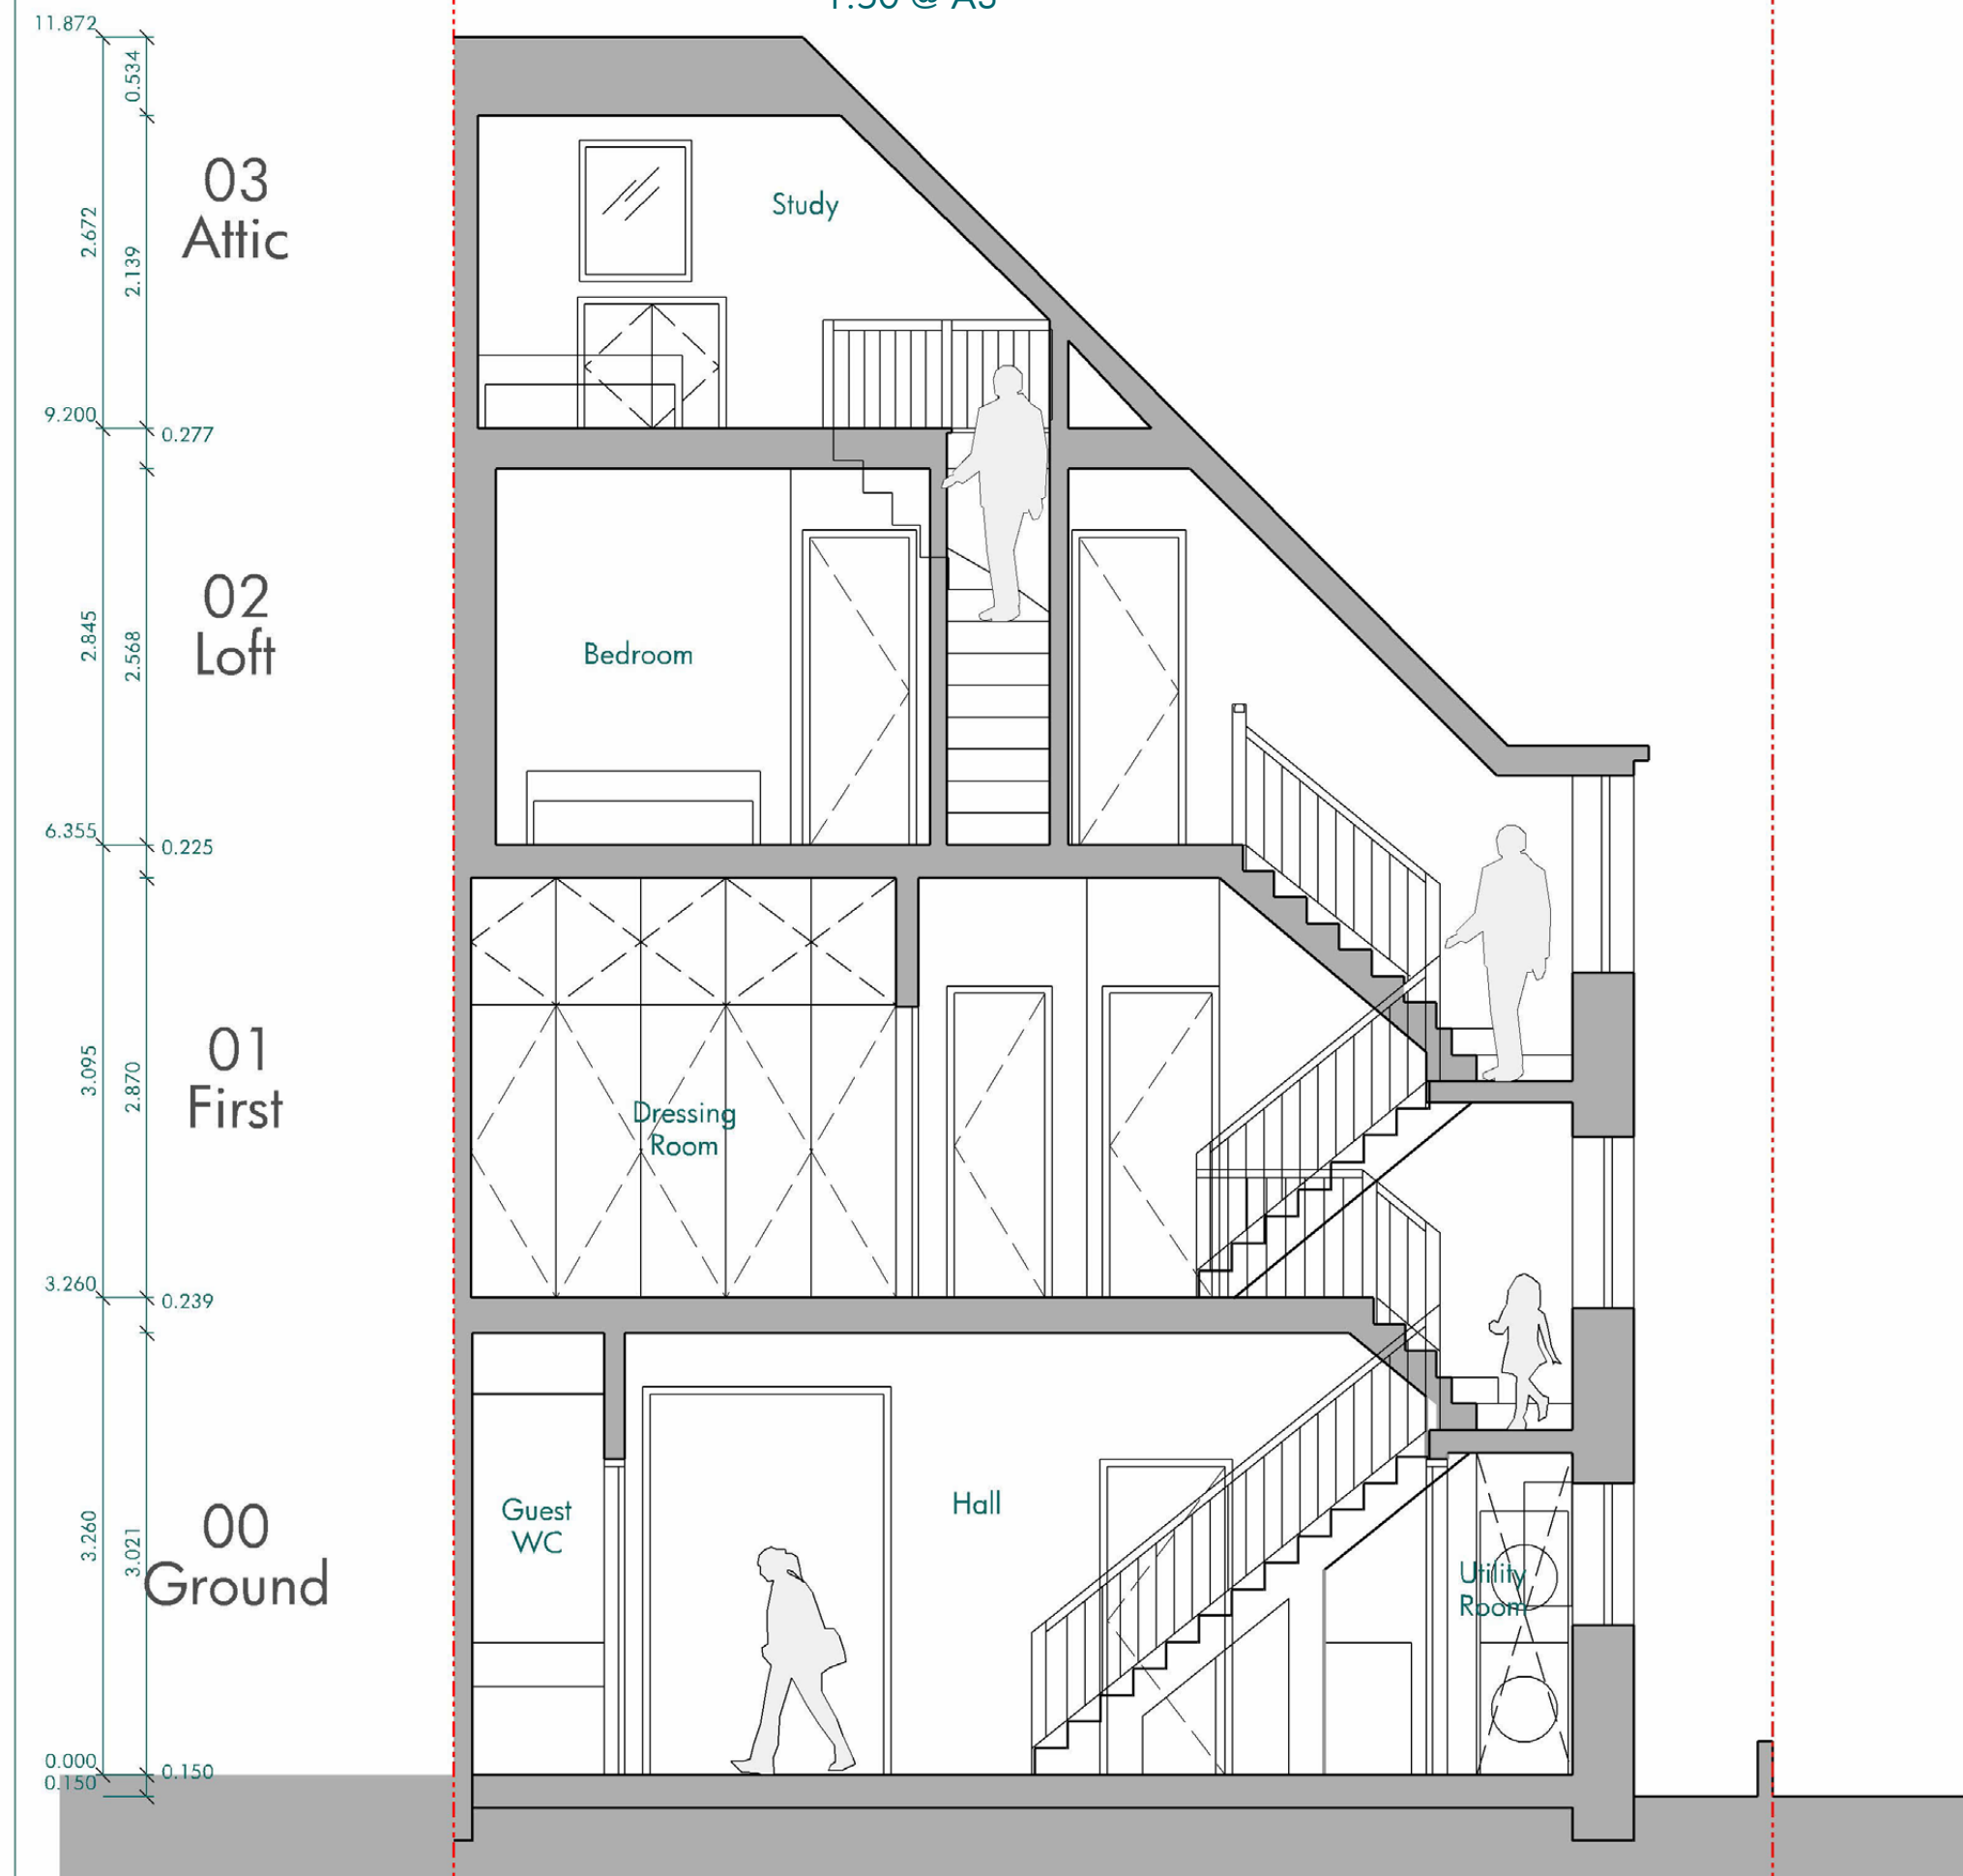


Drg. "Ex-50-S.X1: Existing- Section Cross X1 1:50 @ A3



Drwg. "Ex-50-E.F": Existing - Elevation Front 1:50 @ A3

NOTE
No Change to
Front Elevation

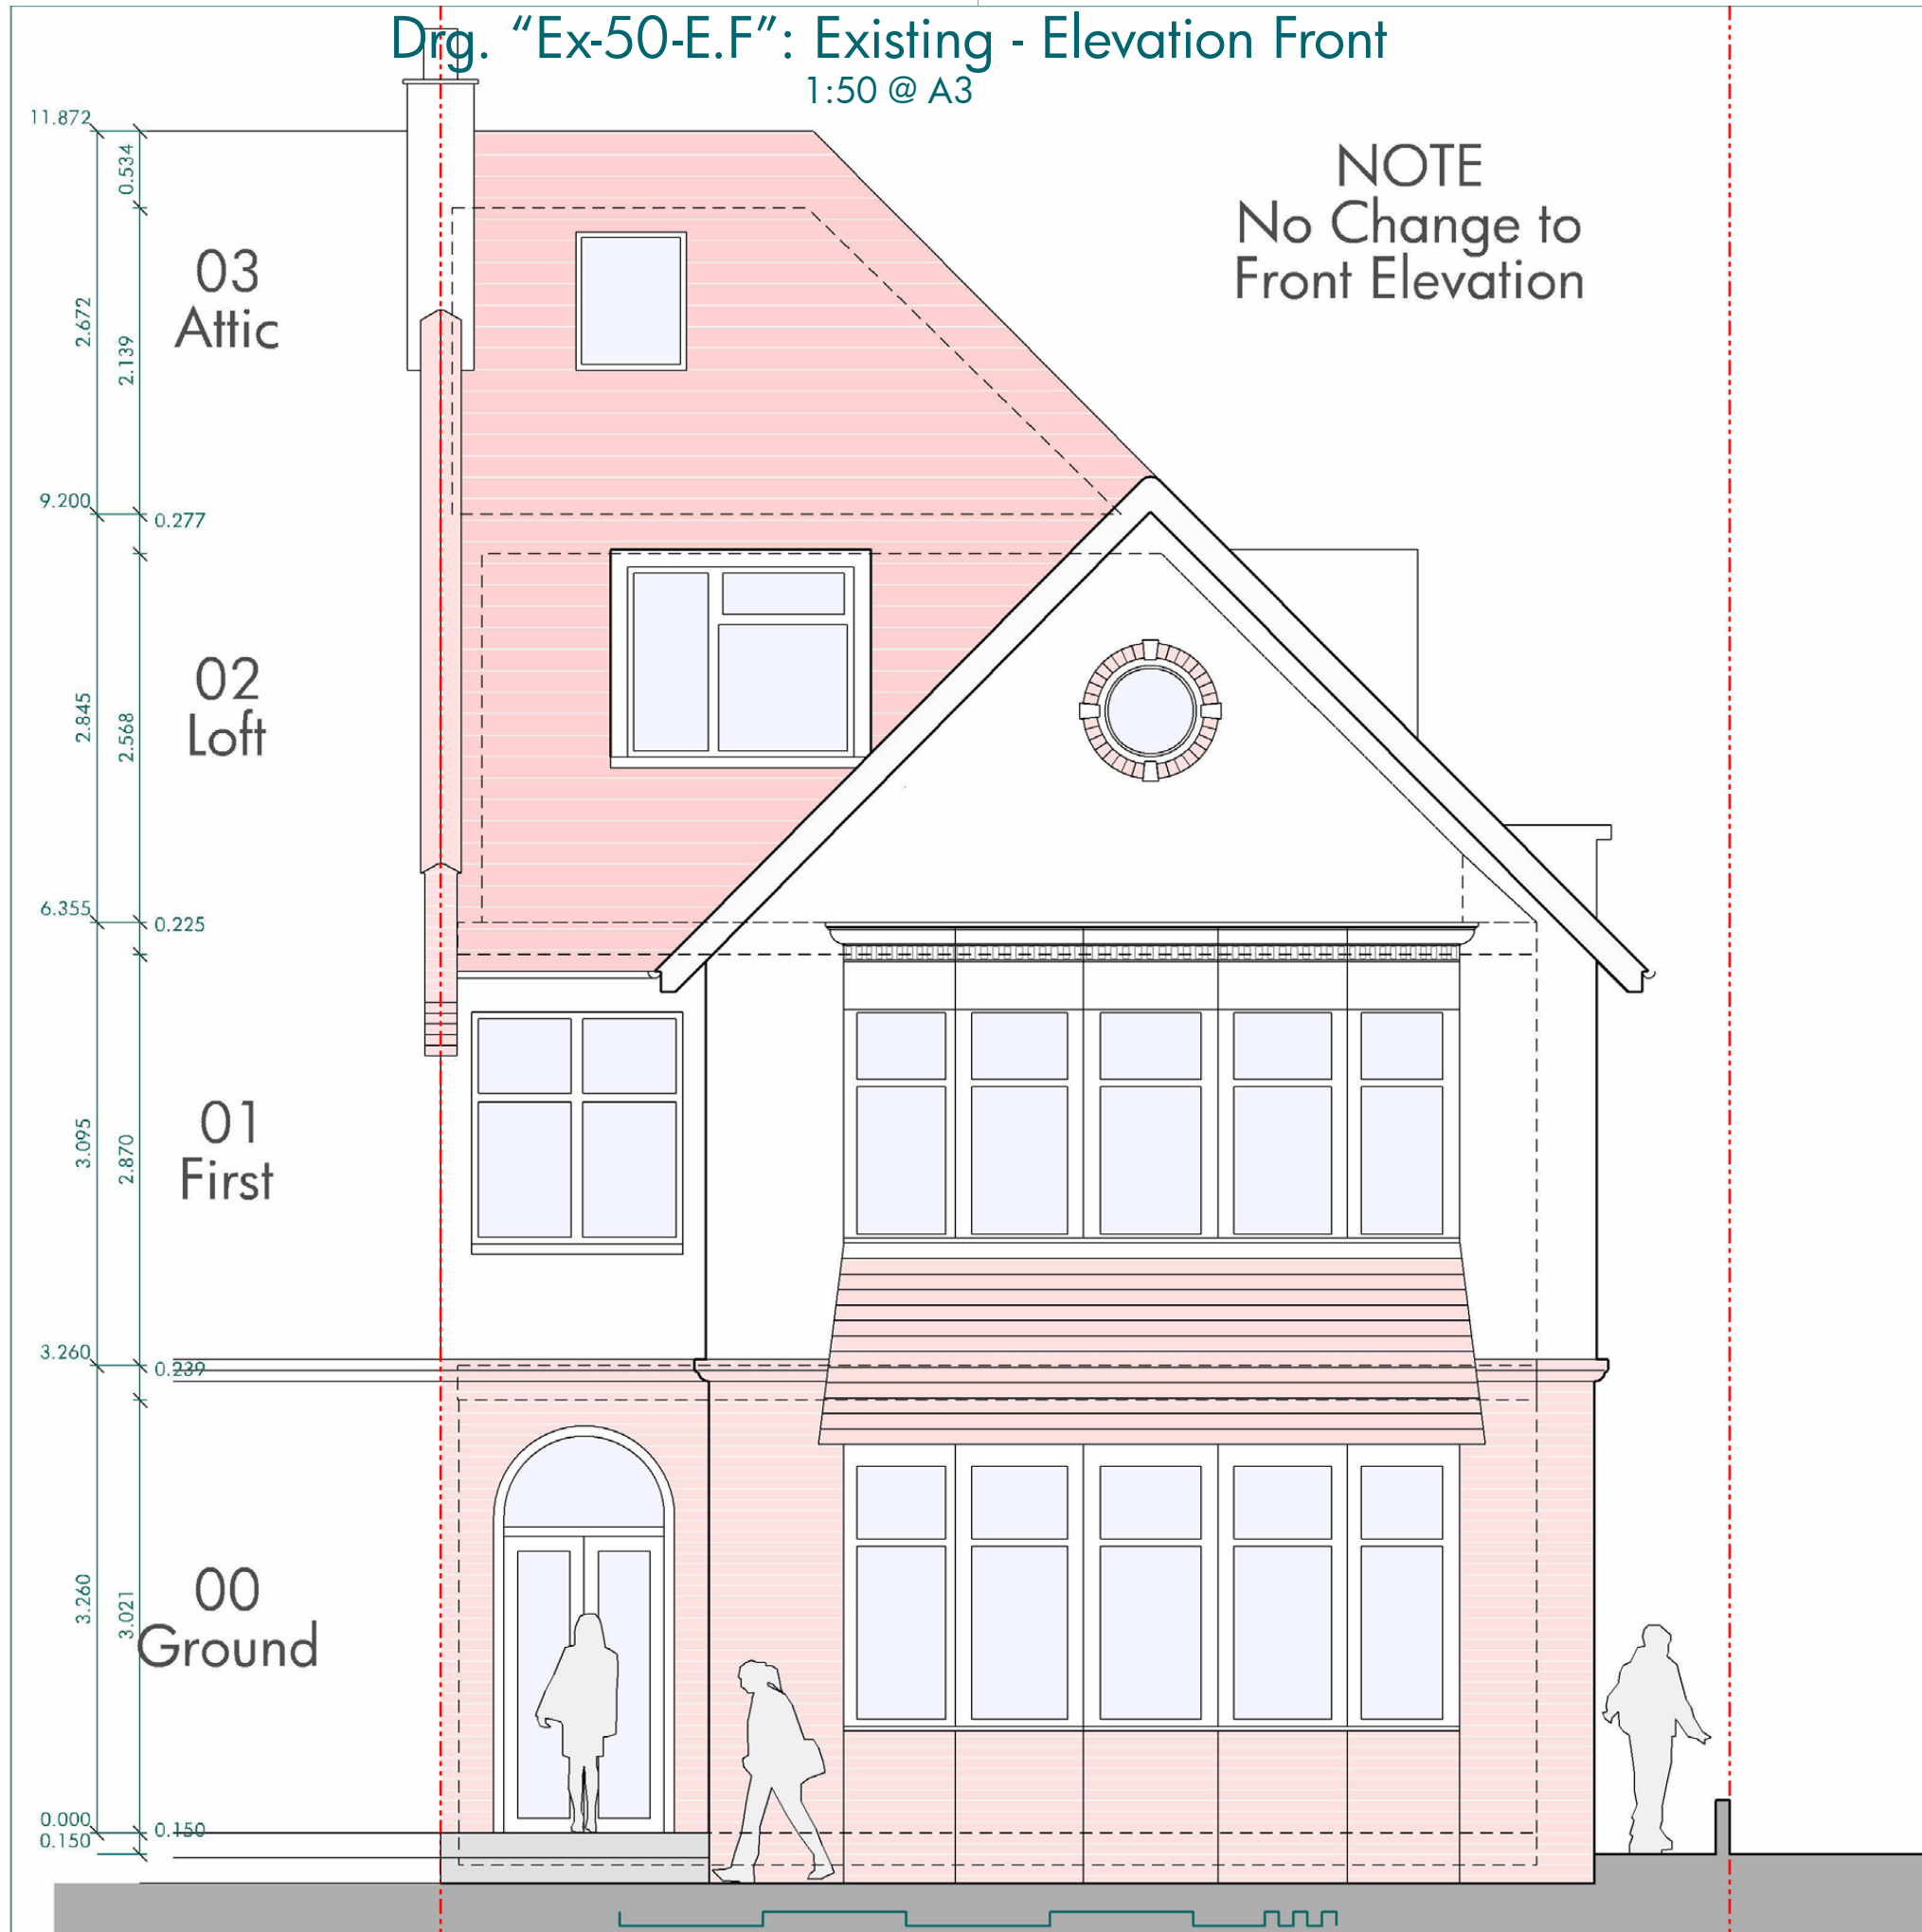

Drg. "Ex-50-E.R": Existing - Elevation Rear 1:50 @ A3

