



DRAWINGS: PROPOSED 1:50

Drng. "Pr-50-P.00": Proposed - Plan 00 Ground

1:50 @ A3

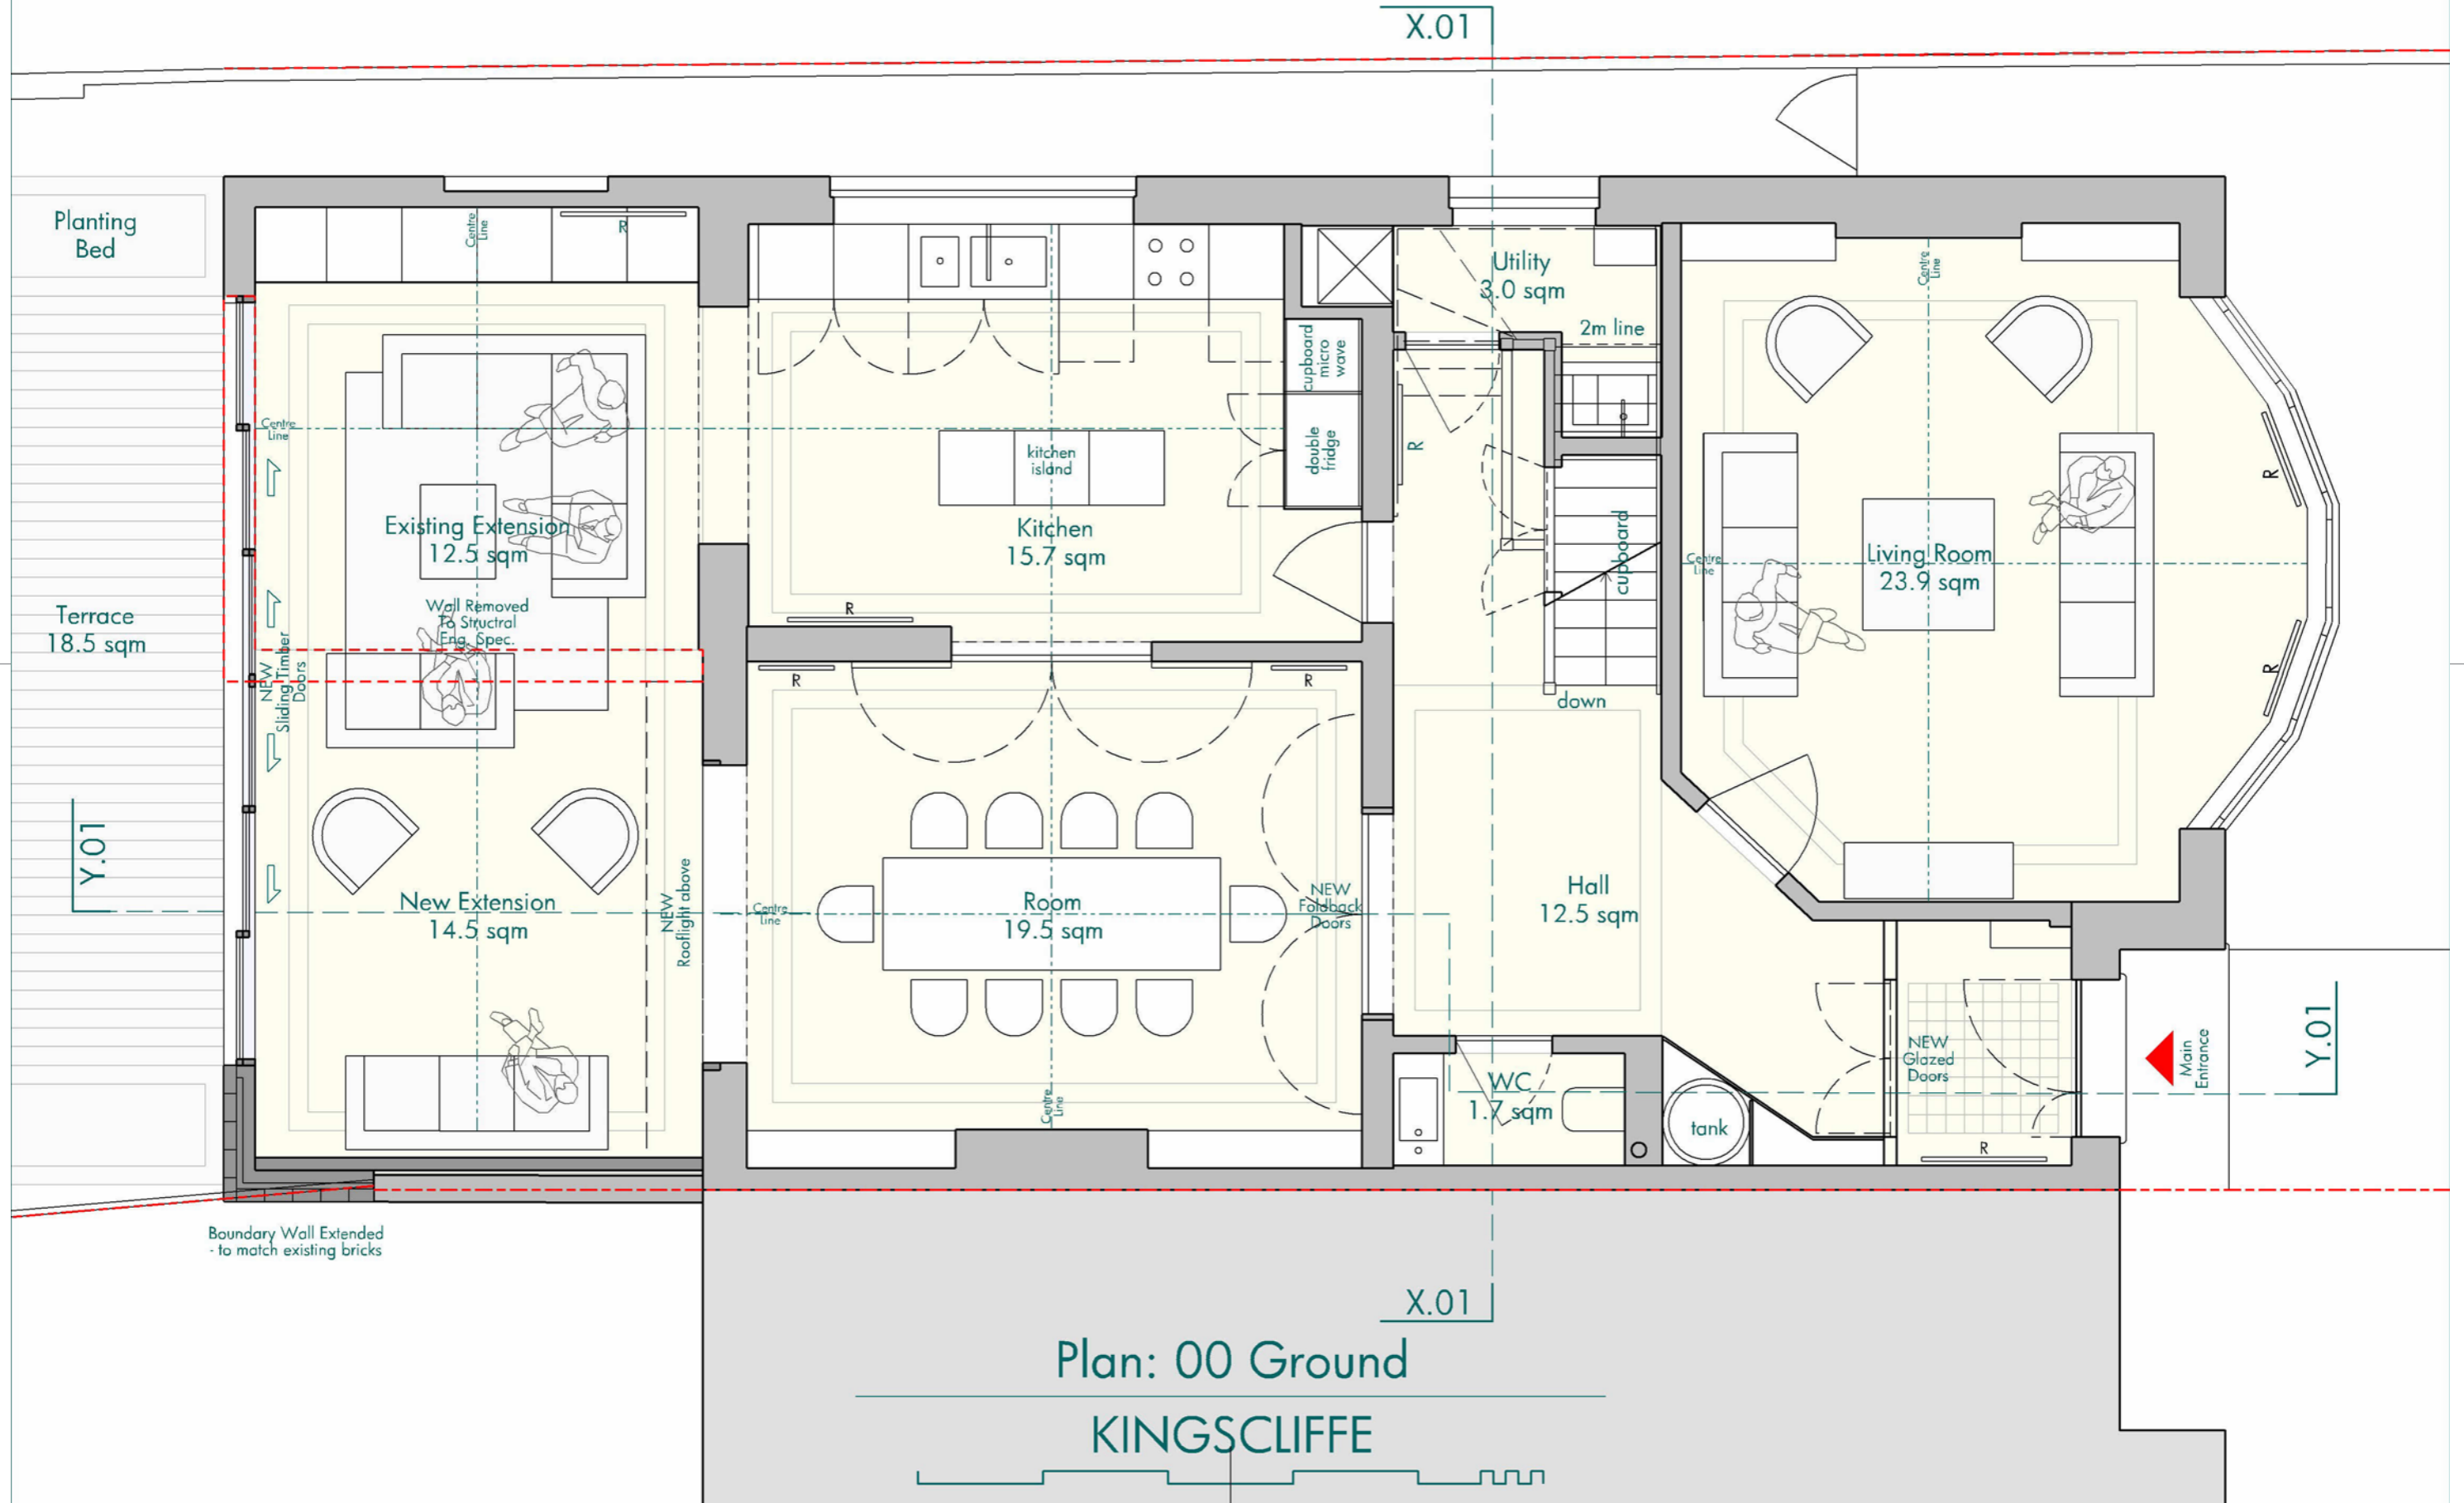


Drg. "Pr-50-P.01": Proposed - Plan 01 First
1:50 @ A3

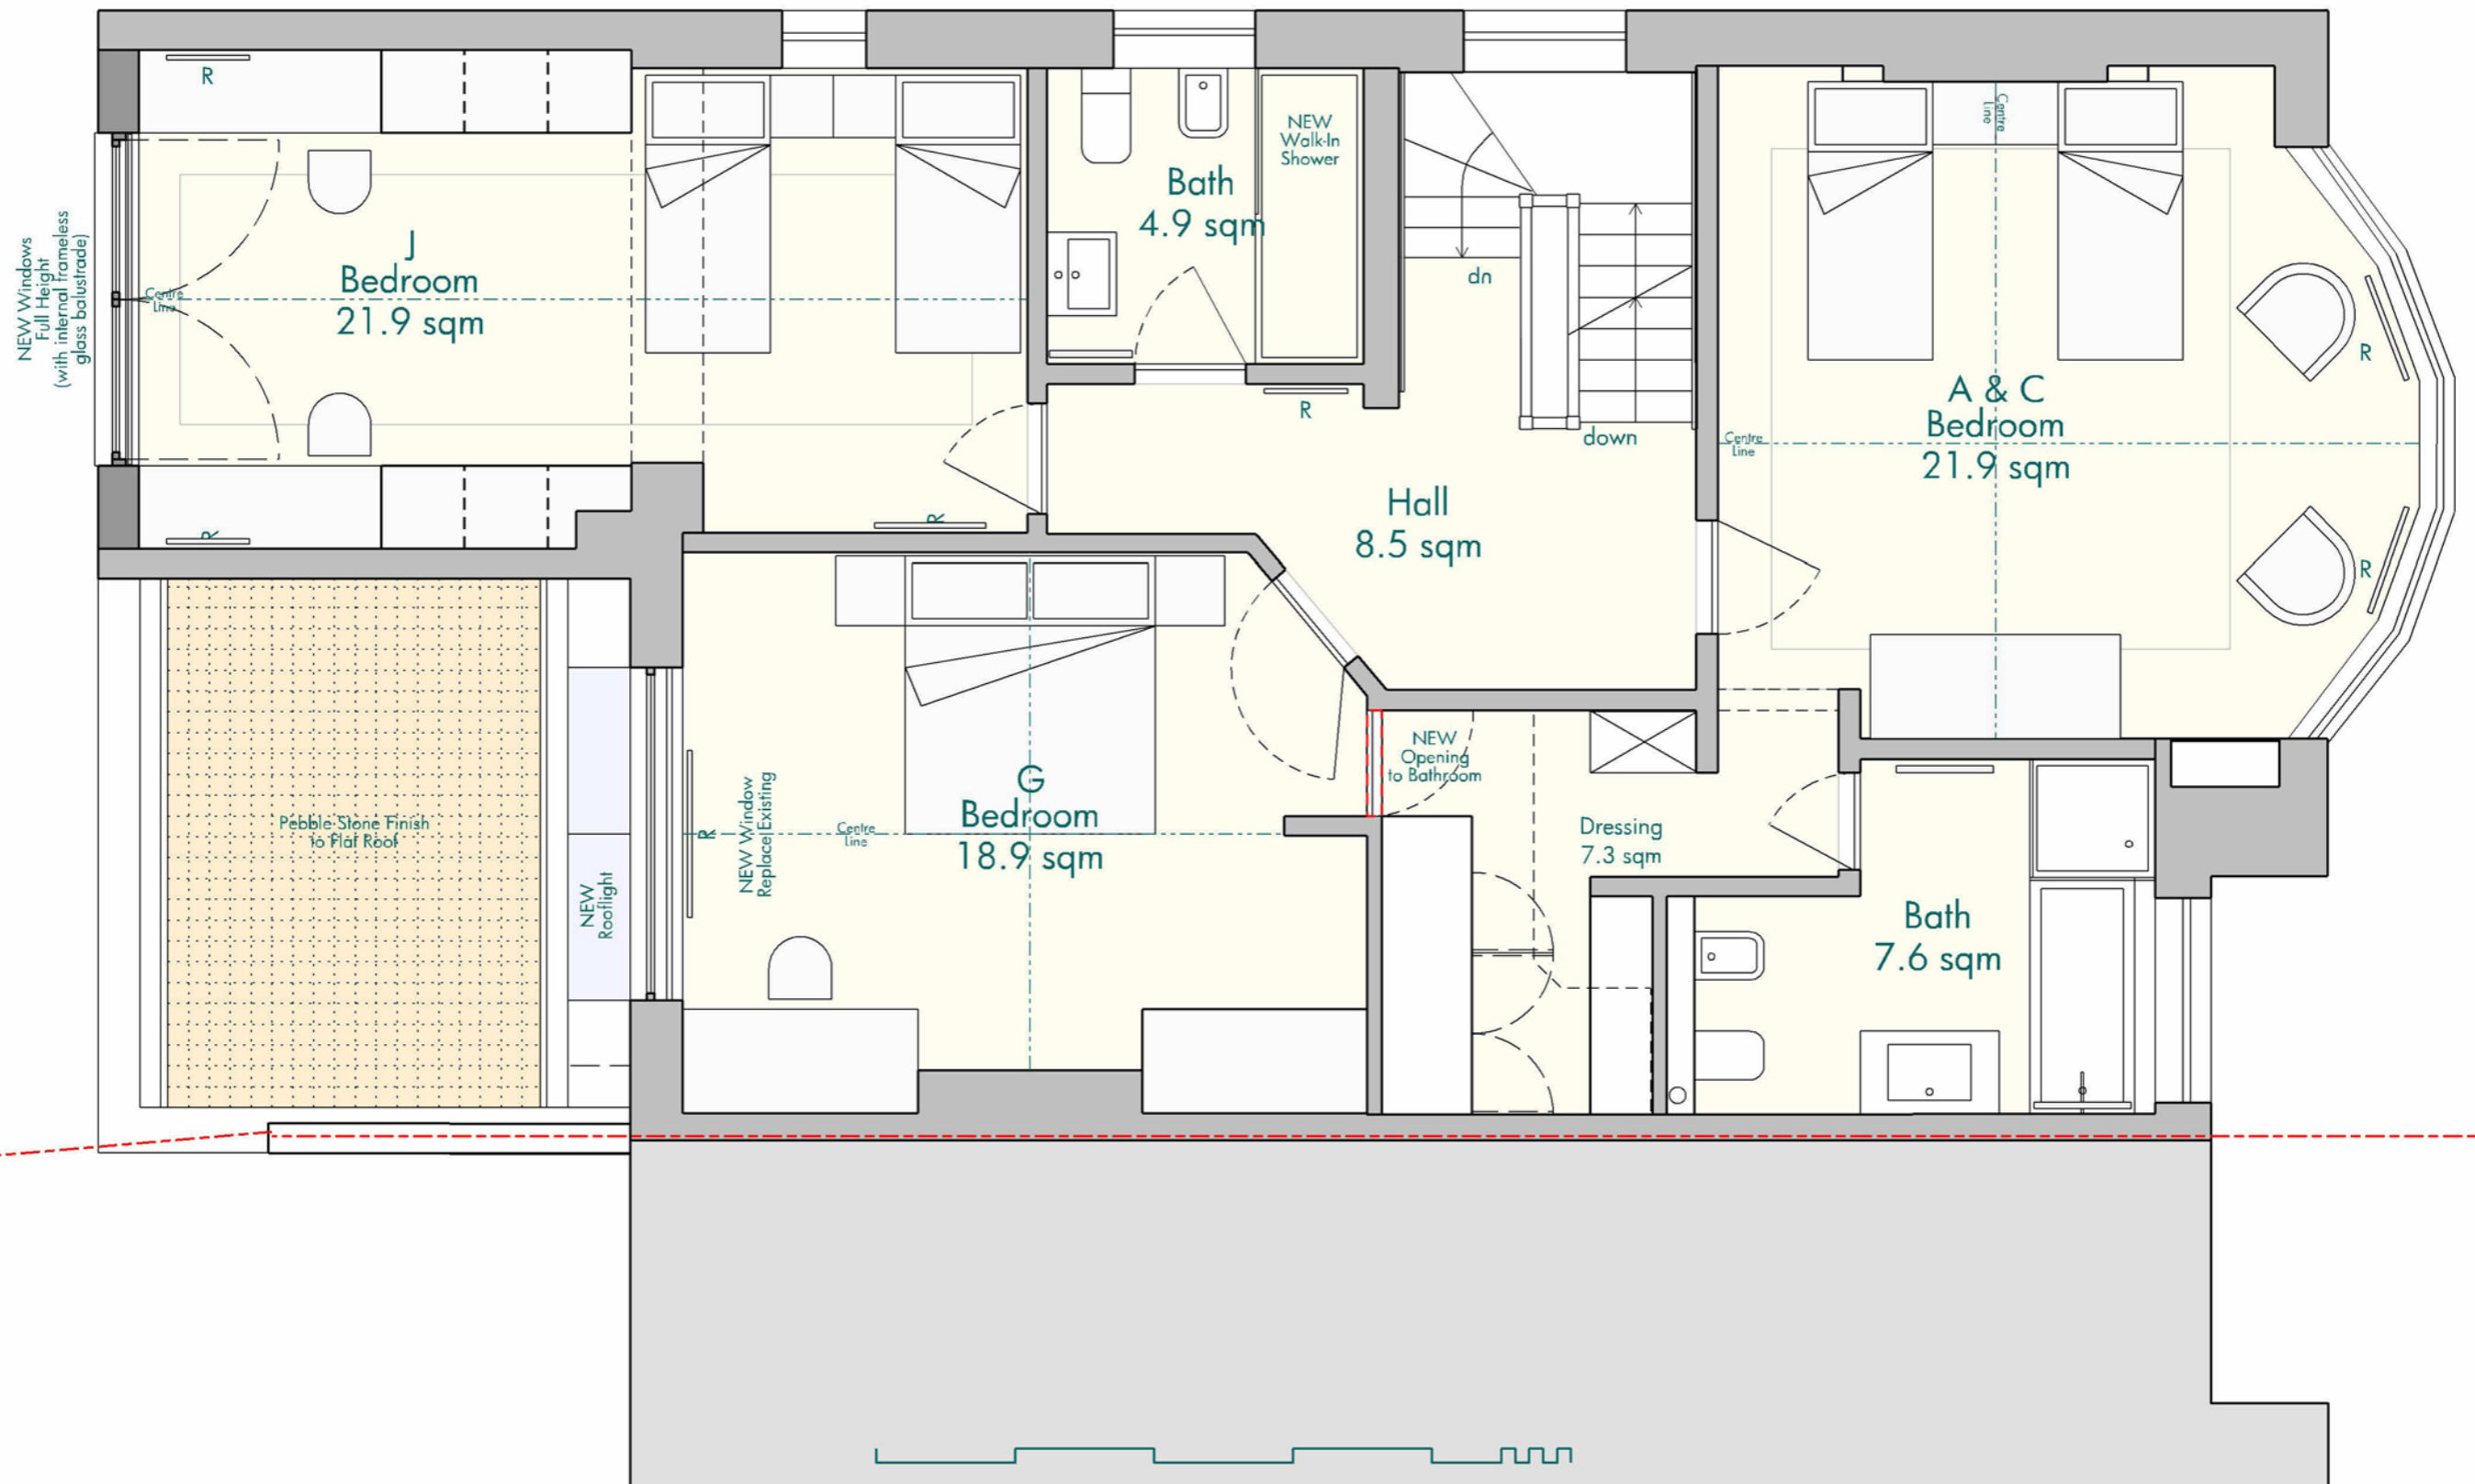


Drg. "Pr-50-P.02": Proposed - Plan 02 Loft

1:50 @ A3

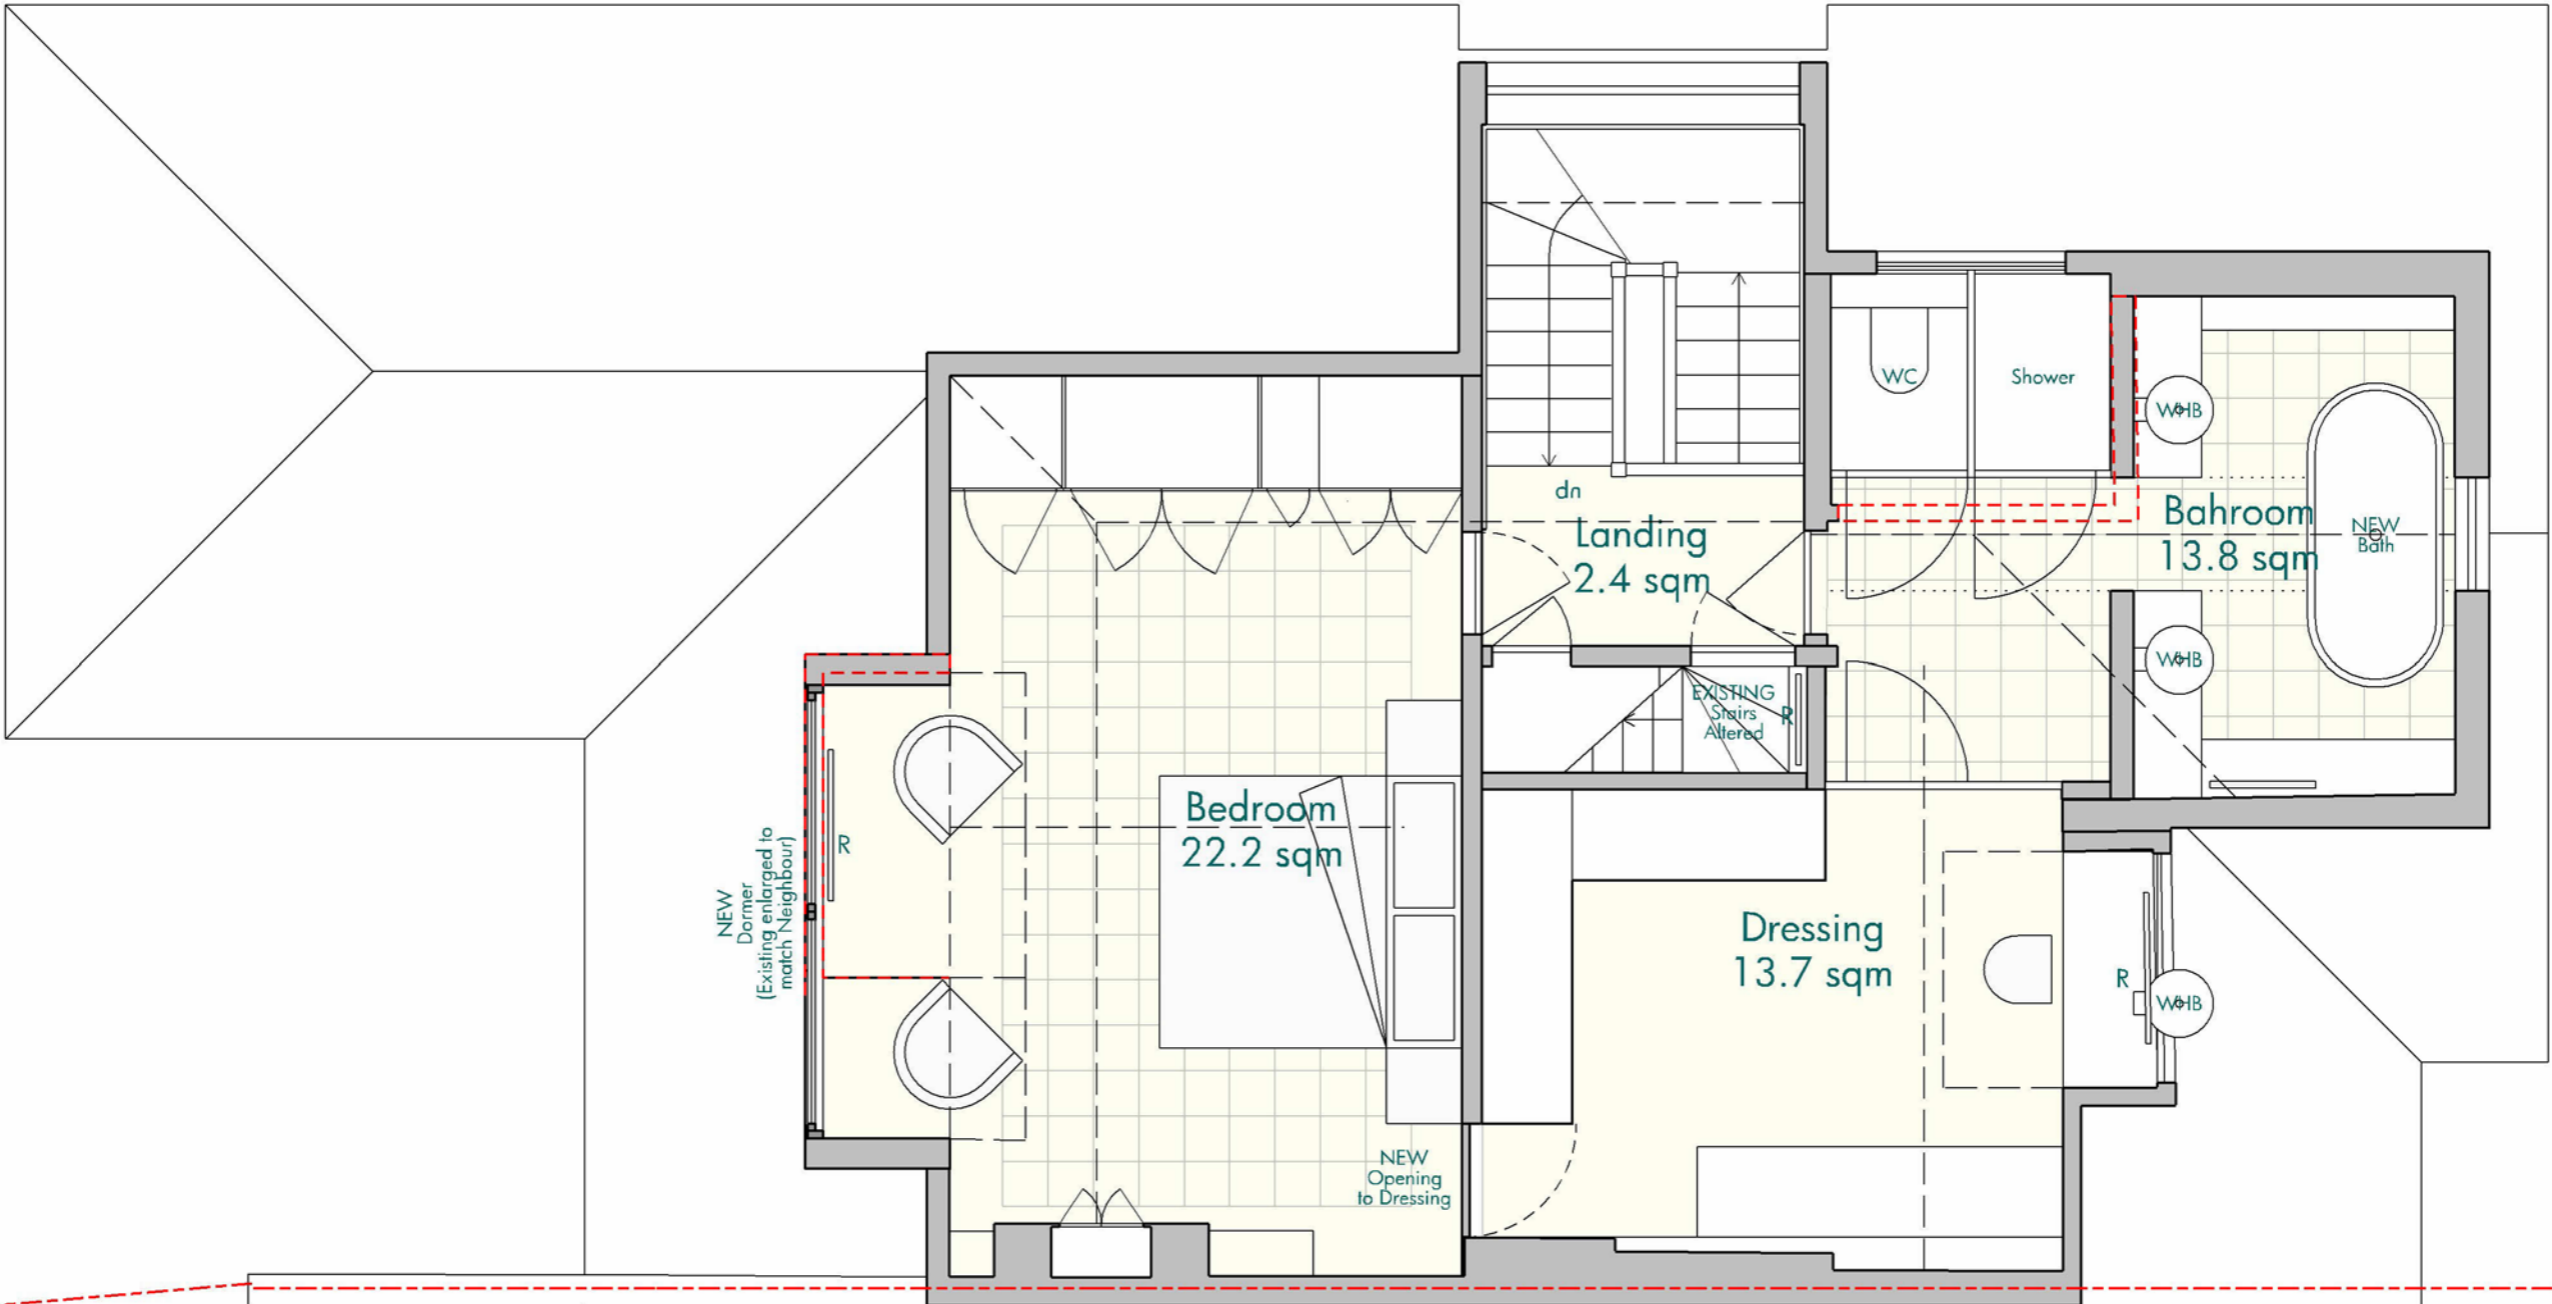


Plan: 02 Loft
KINGSLIFFE

Drg. "Pr-50-P.03": Proposed - Plan 03 Attic
1:50 @ A3

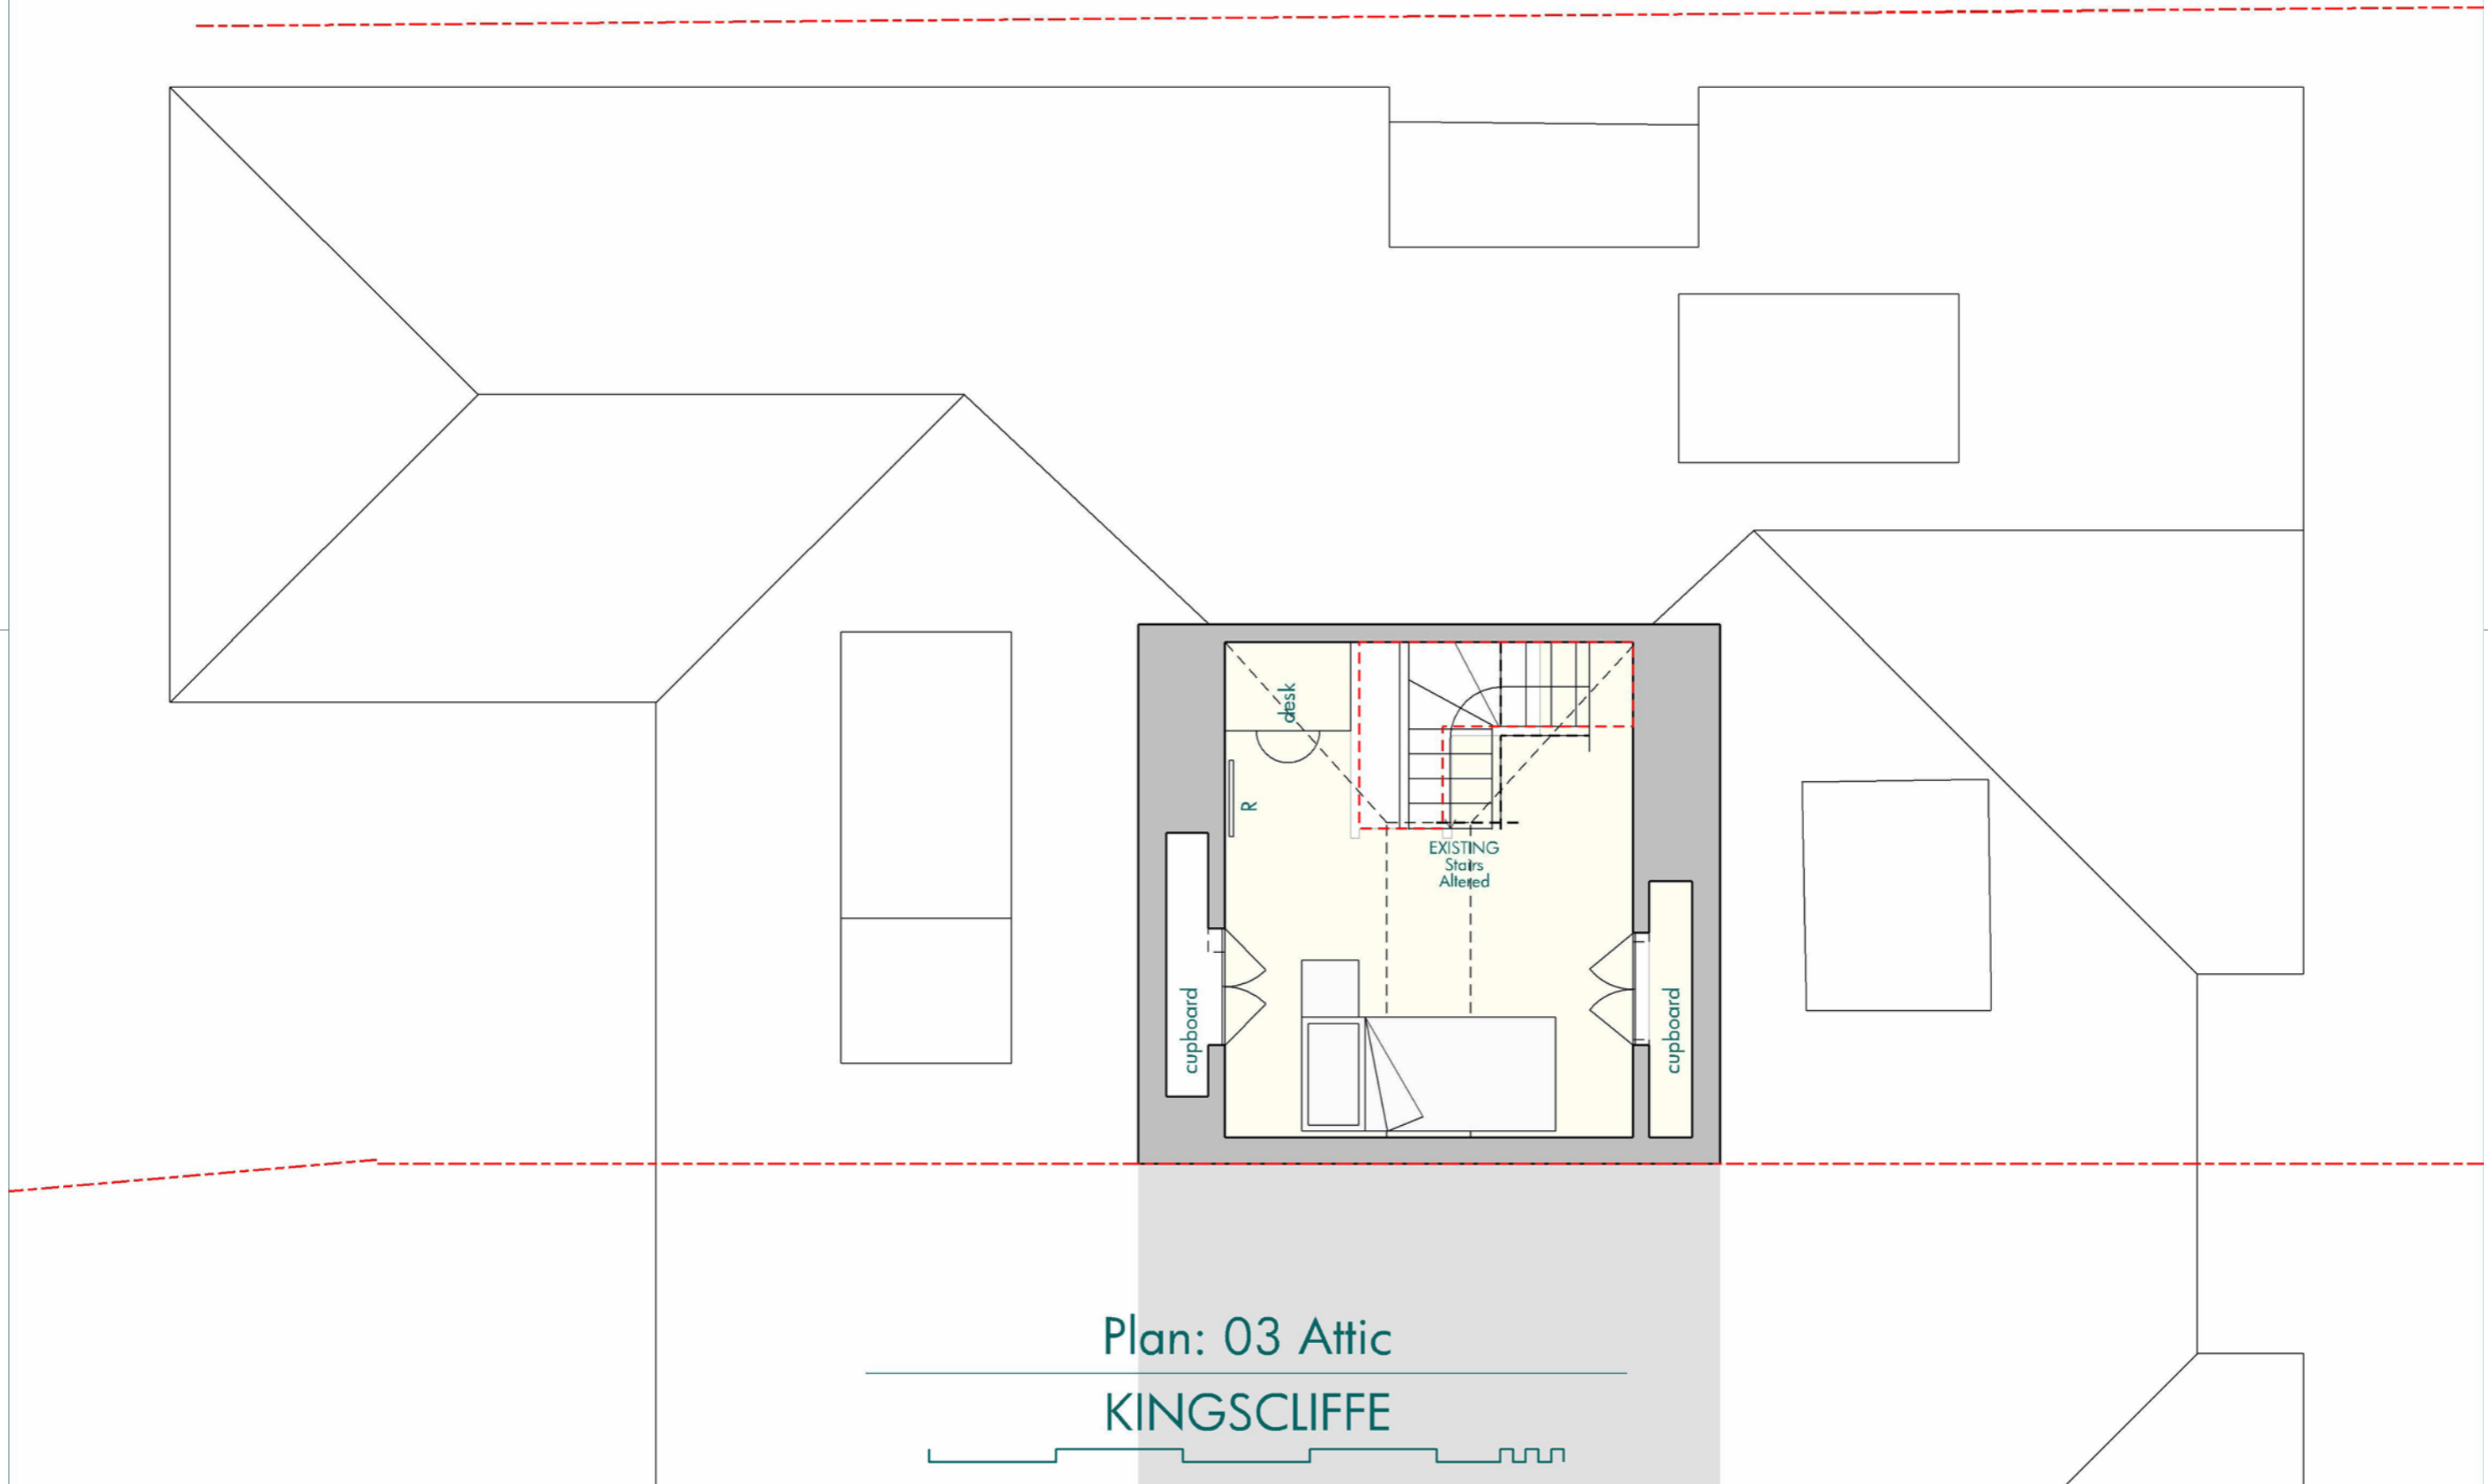

Drg. "Pr-50-P.04": Proposed - Plan 04 Roof
1:50 @ A3

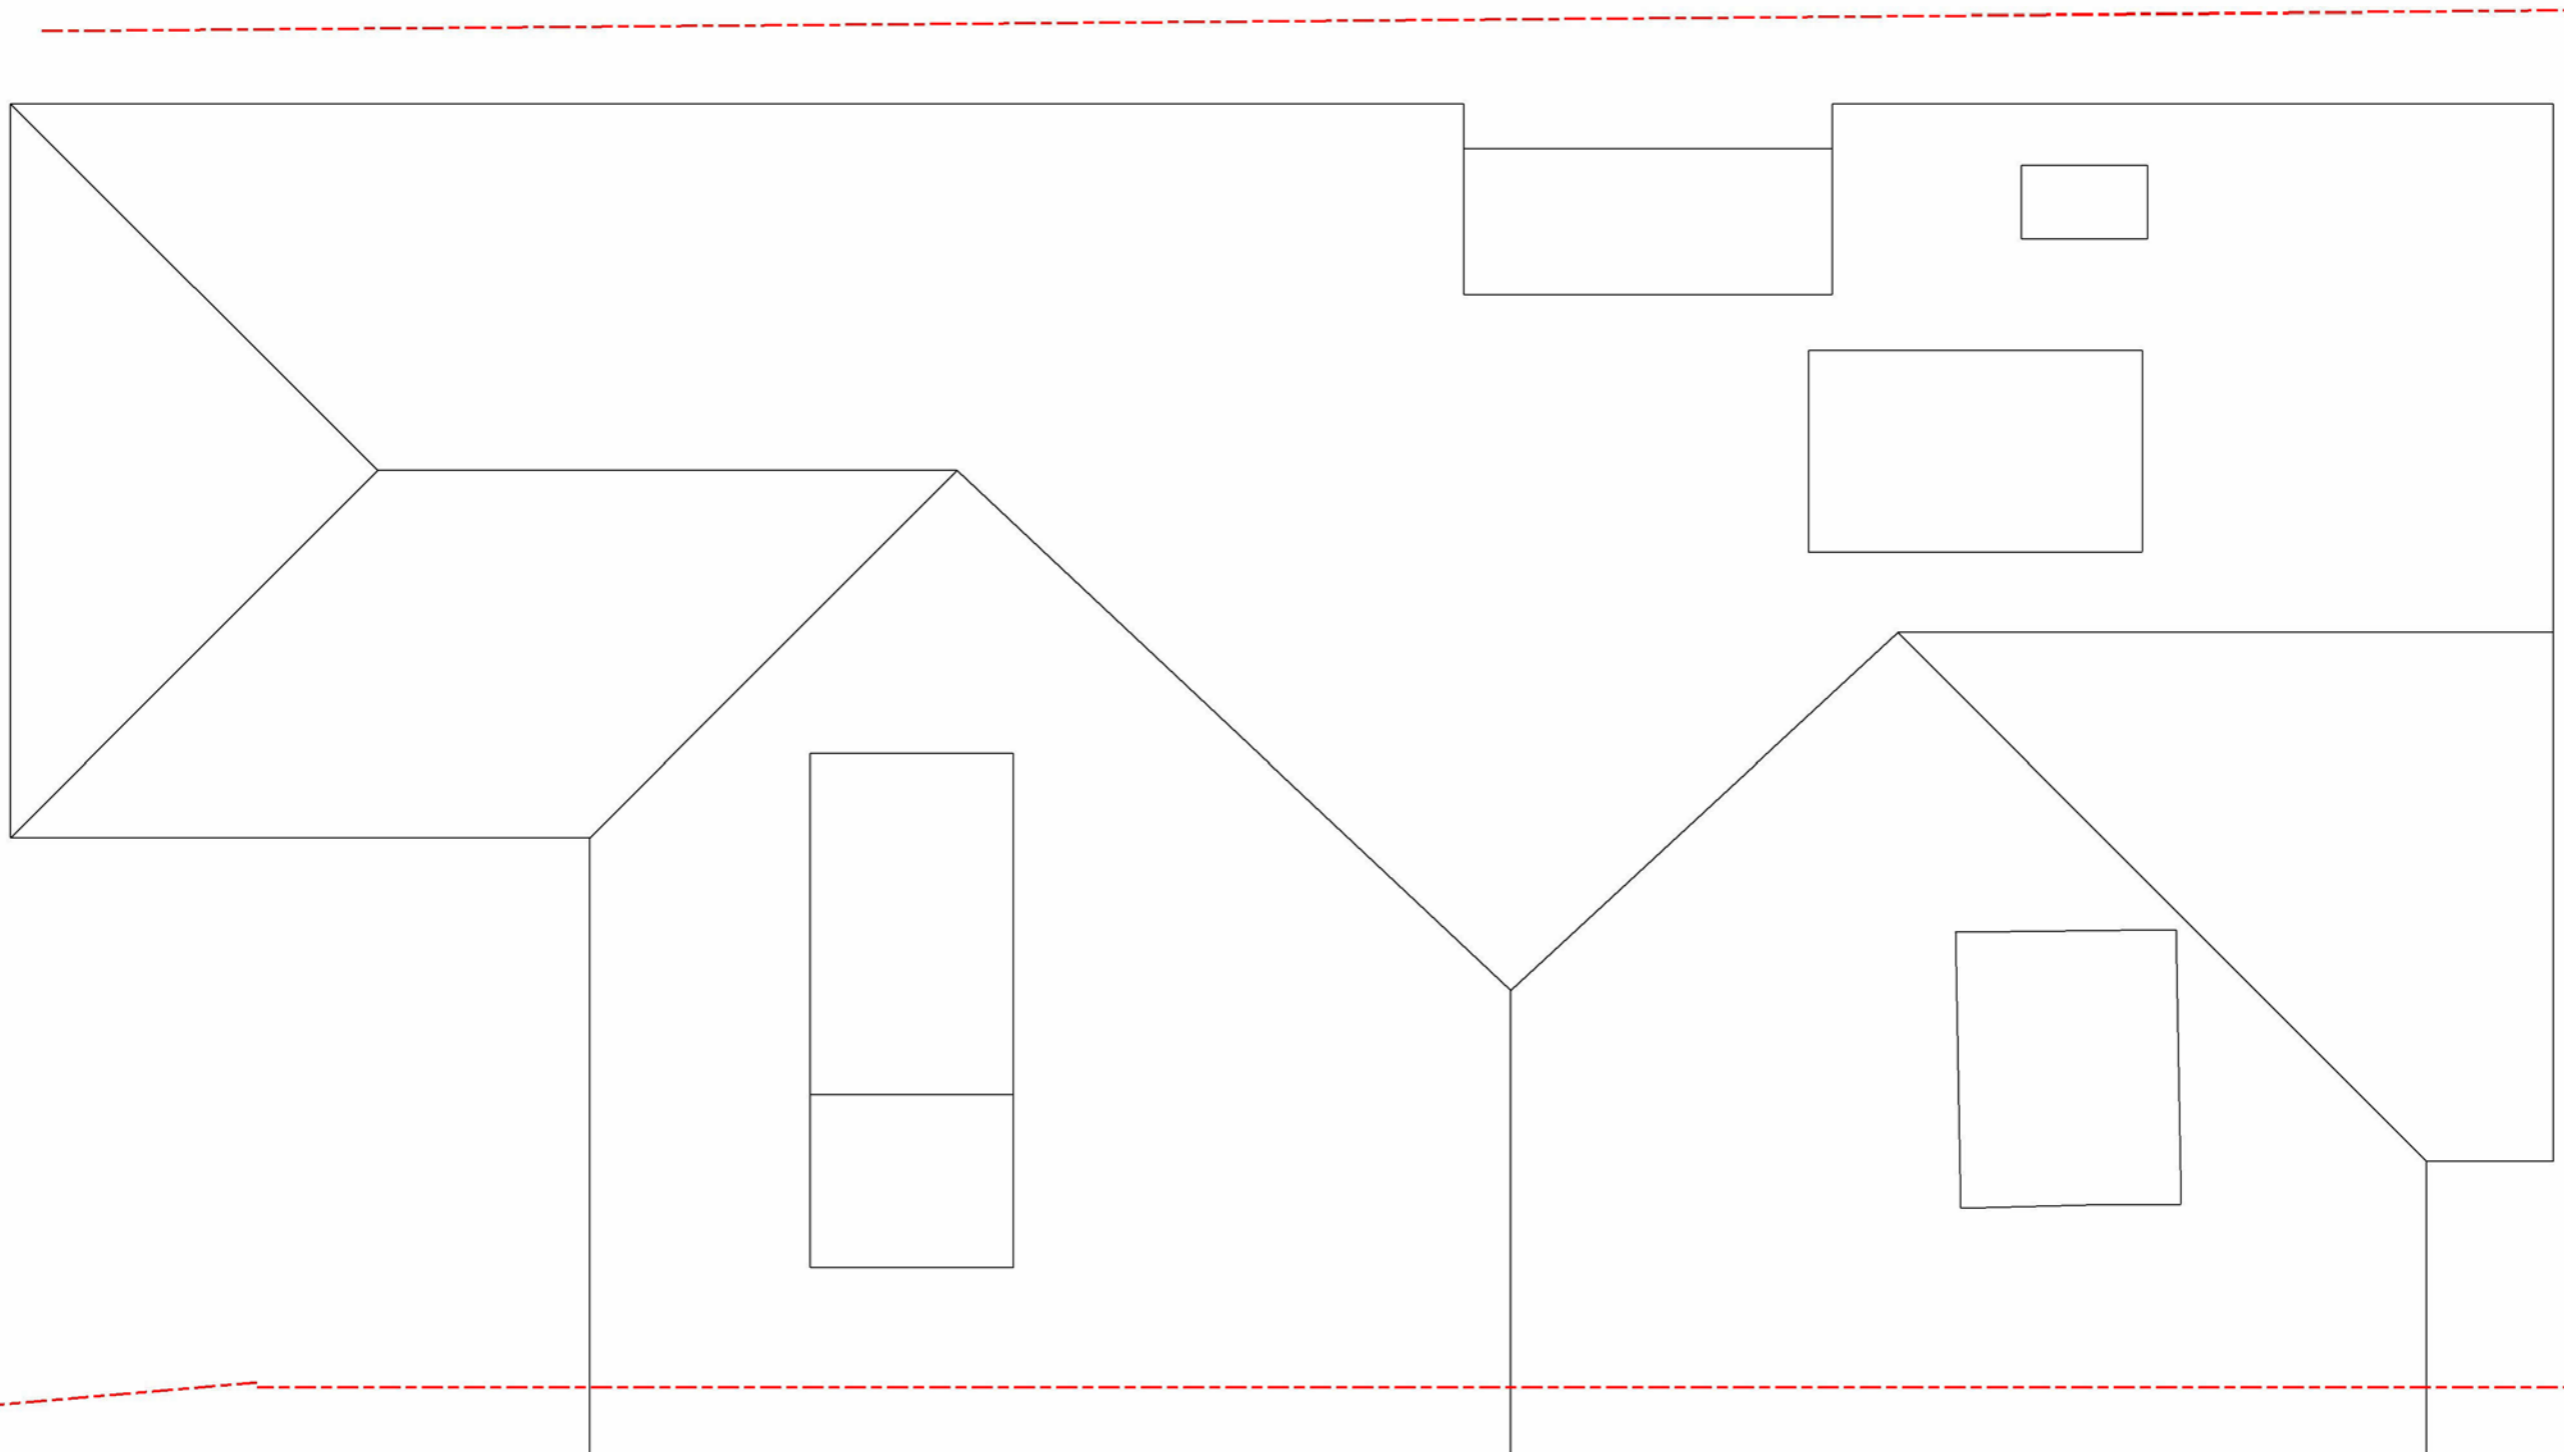

Plan: Roof
KINGSLIFFE



KINGSLIFFE