



Drg. "Pr-50-S.Y1": Proposed - Section Long Y1
1:50 @ A3



Drg. "Pr-50-S.X1": Proposed - Section Cross X1
1:50 @ A3

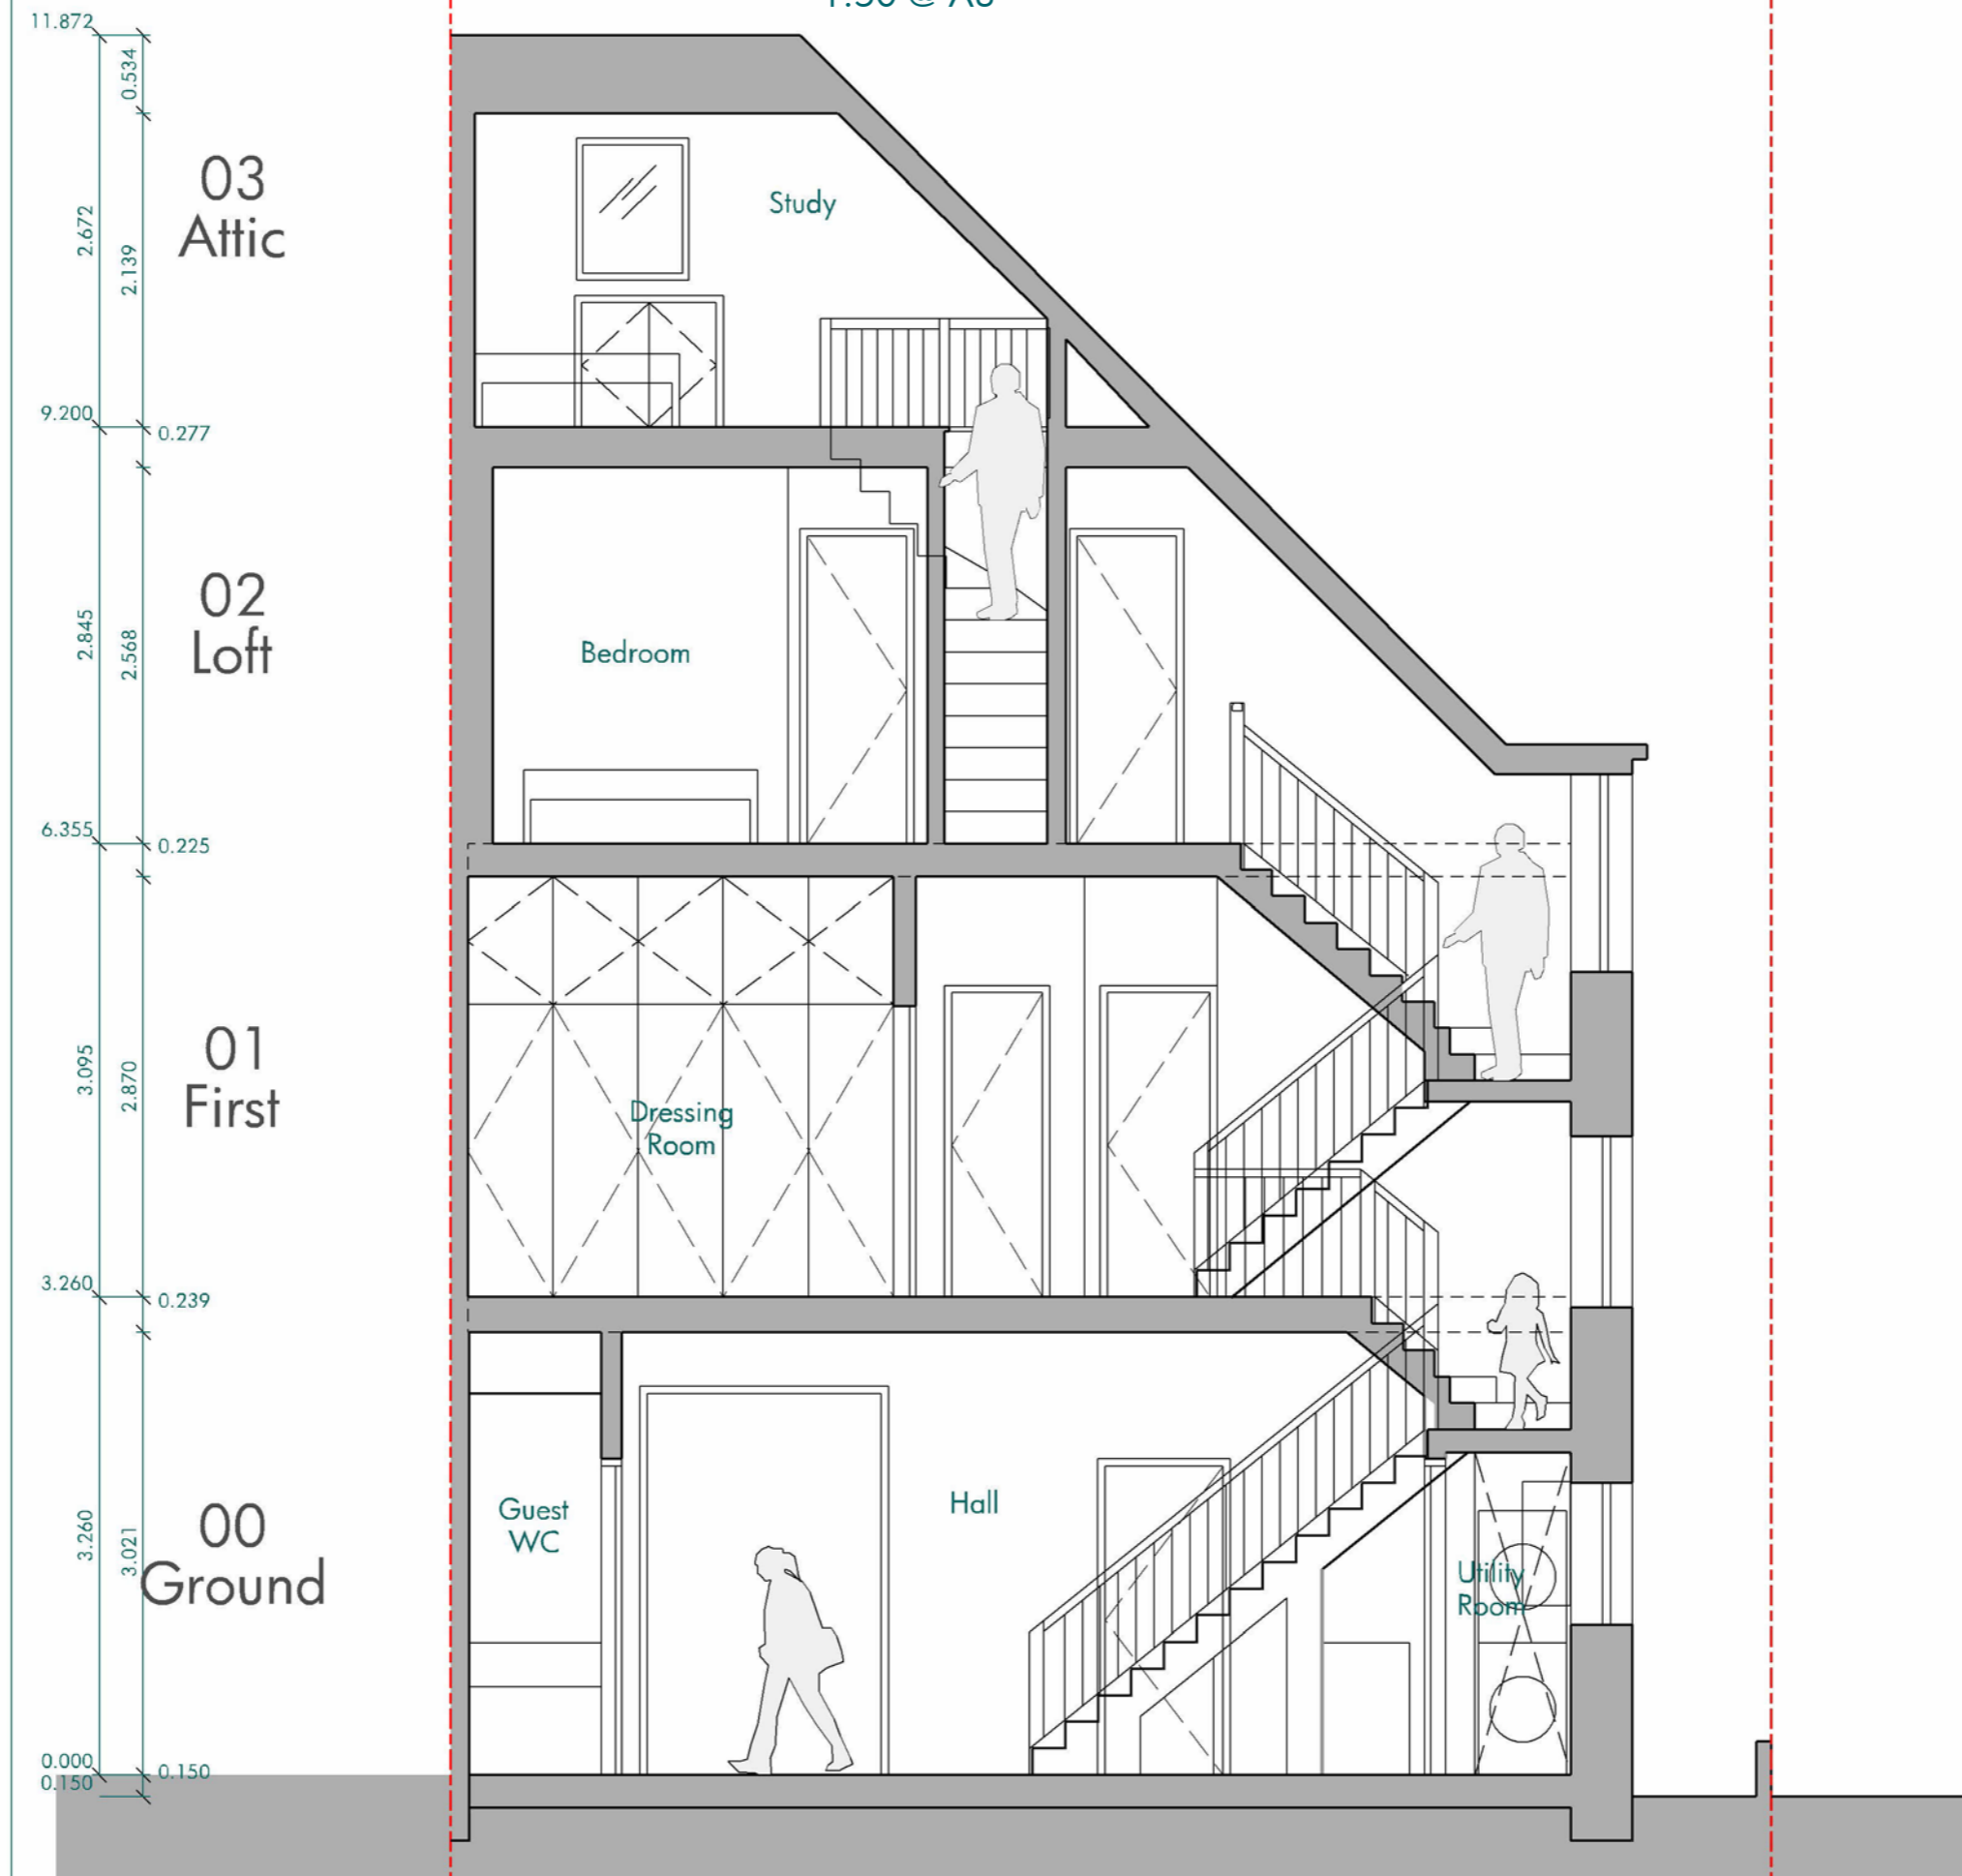

Drg. "Pr-50-E.F": Proposed - Elevation Front
1:50 @ A3

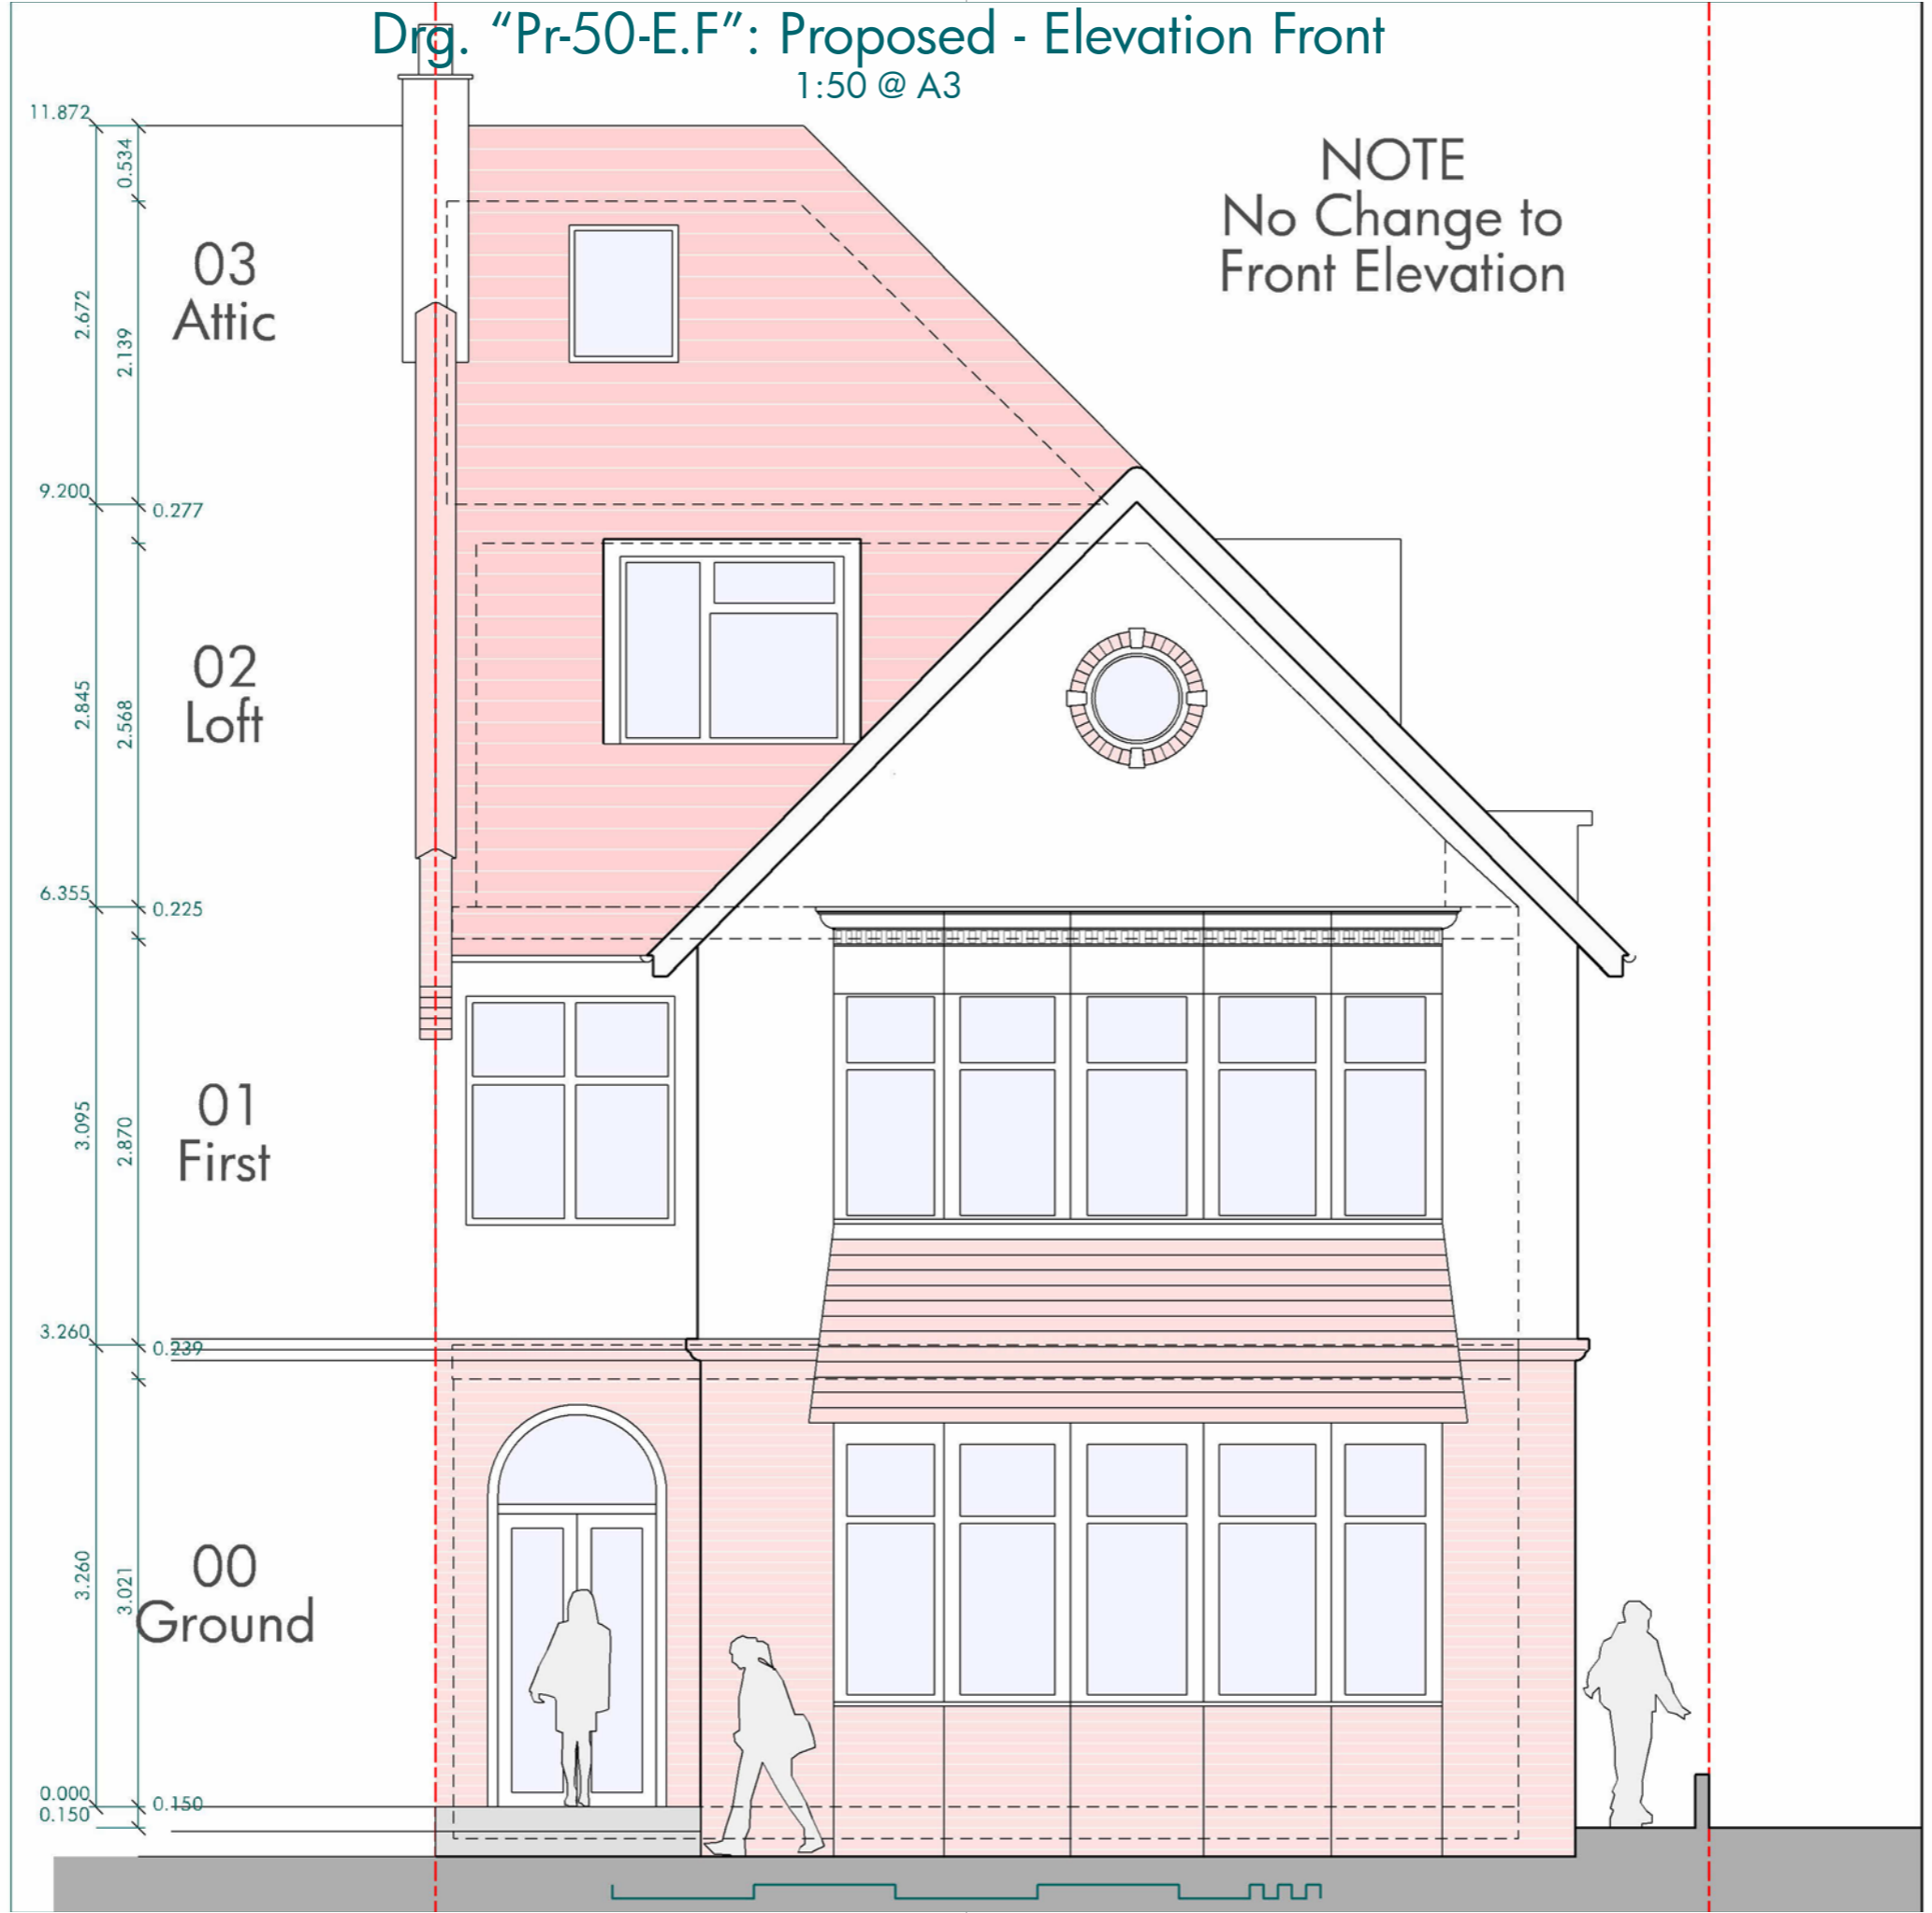

Drg. "Pr-50-E.R": Proposed - Elevation Rear

1:50 @ A3

