

Parapet
30280

Roof
30140


Level 02
26900

Level 10
24100

Level 00
21300

Ground Level
21150

Level B1
18500

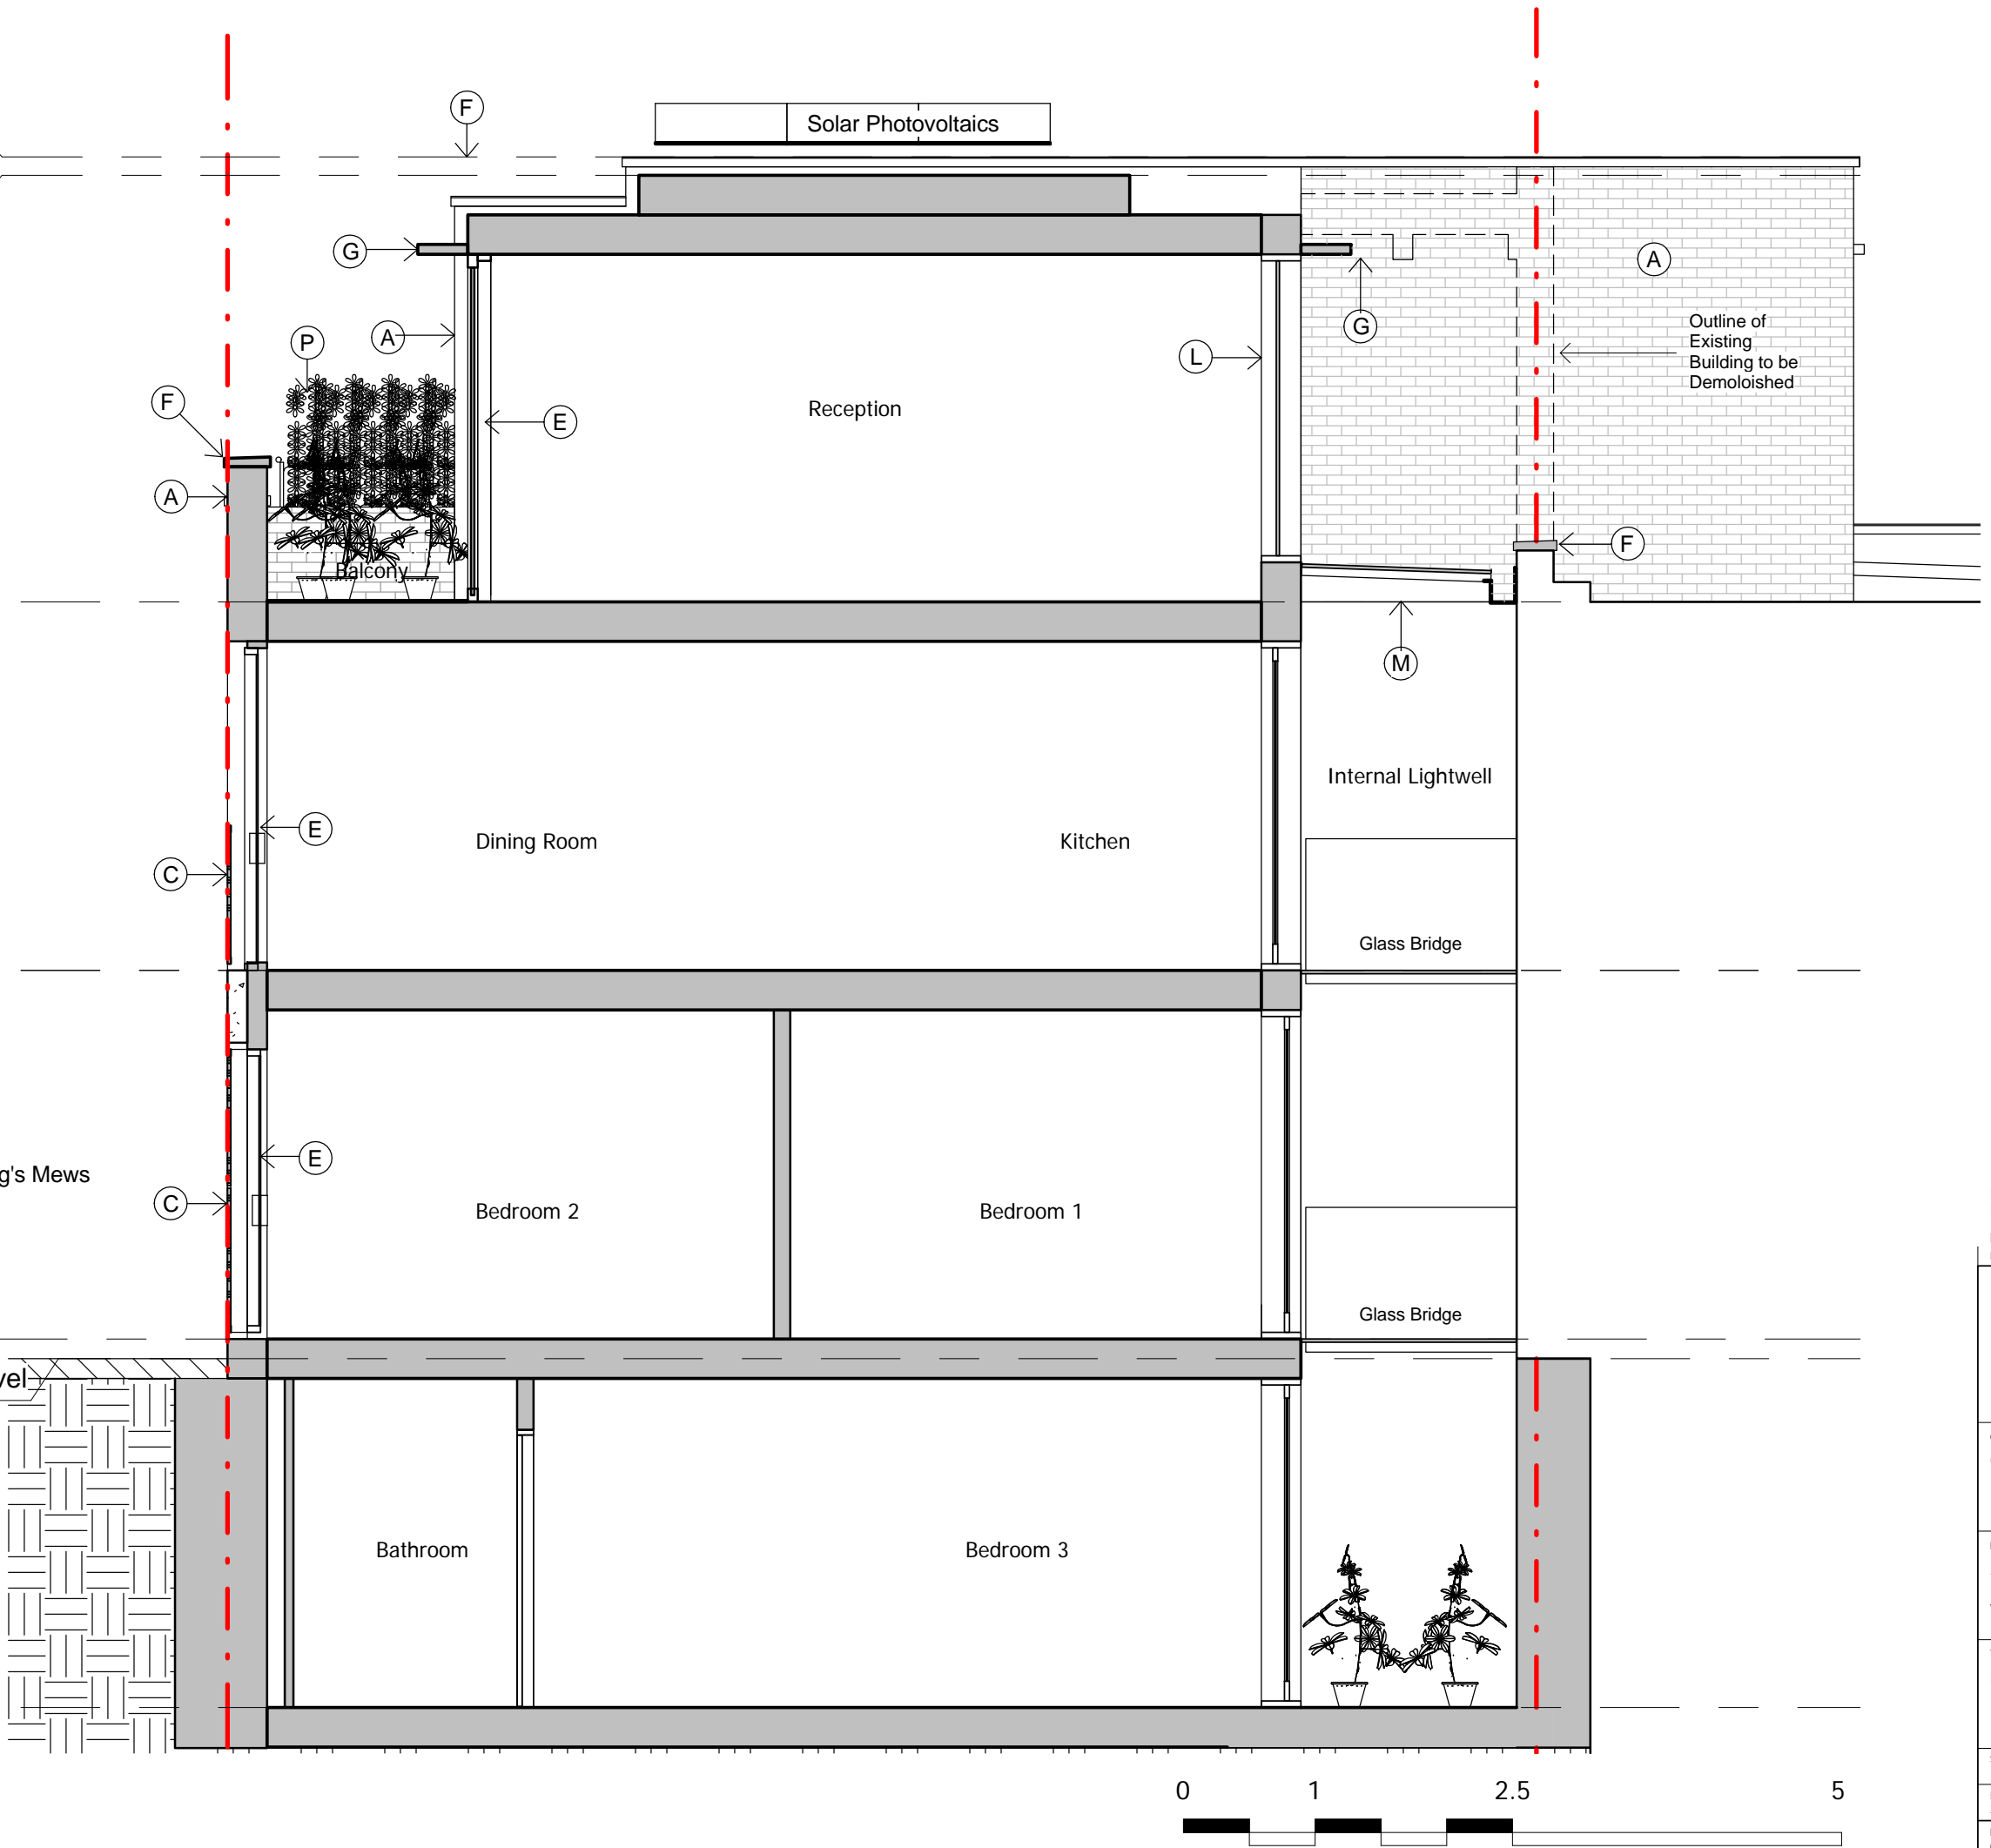

Materials List

- A Brickwork
- B Flat Metal Panel
- C Stainless Steel Woven Mesh Panel
- D Stainless Steel Woven Mesh Gates
- E Aluminium PPC Framed Windows
- F Precast Concrete Coping
- G Aluminium PPC fascia
- H Stainless Steel Tubular Handrail
- J -
- K Galv Access Stair
- L Aluminum PPC framed Windows Obscure Glazed
- M Aluminium Framed patent Roof Glazing
- N Precast Concrete
- P Planting between properties (top of planting 1.8m above terrace level)

Rev	Description	Date
P3	Planting between terraces added	18/01/2013
P2	Updates following Local Authority comments	10/01/2013
P1	Planning Application	13/11/2012

Buchanan Associates
 ARCHITECTS • INTERIOR DESIGNERS

13 Grosvenor Gardens
 London SW1W 0RD
 T: 020 7592 7347
 F: 020 7828 5663
 email: info@buchananarchitects.co.uk

Client
Queens Gate Holdings Ltd

Project
23-24 King's Mews
London
WC1N 2JB

Title
Proposed Section BB - No 24

Scale 1 : 50 @ A3	Date 23/10/2012	Project No 0645	Drawing No L(PL) 021	Rev P3
----------------------	--------------------	--------------------	-------------------------	-----------

