



KEY PLAN

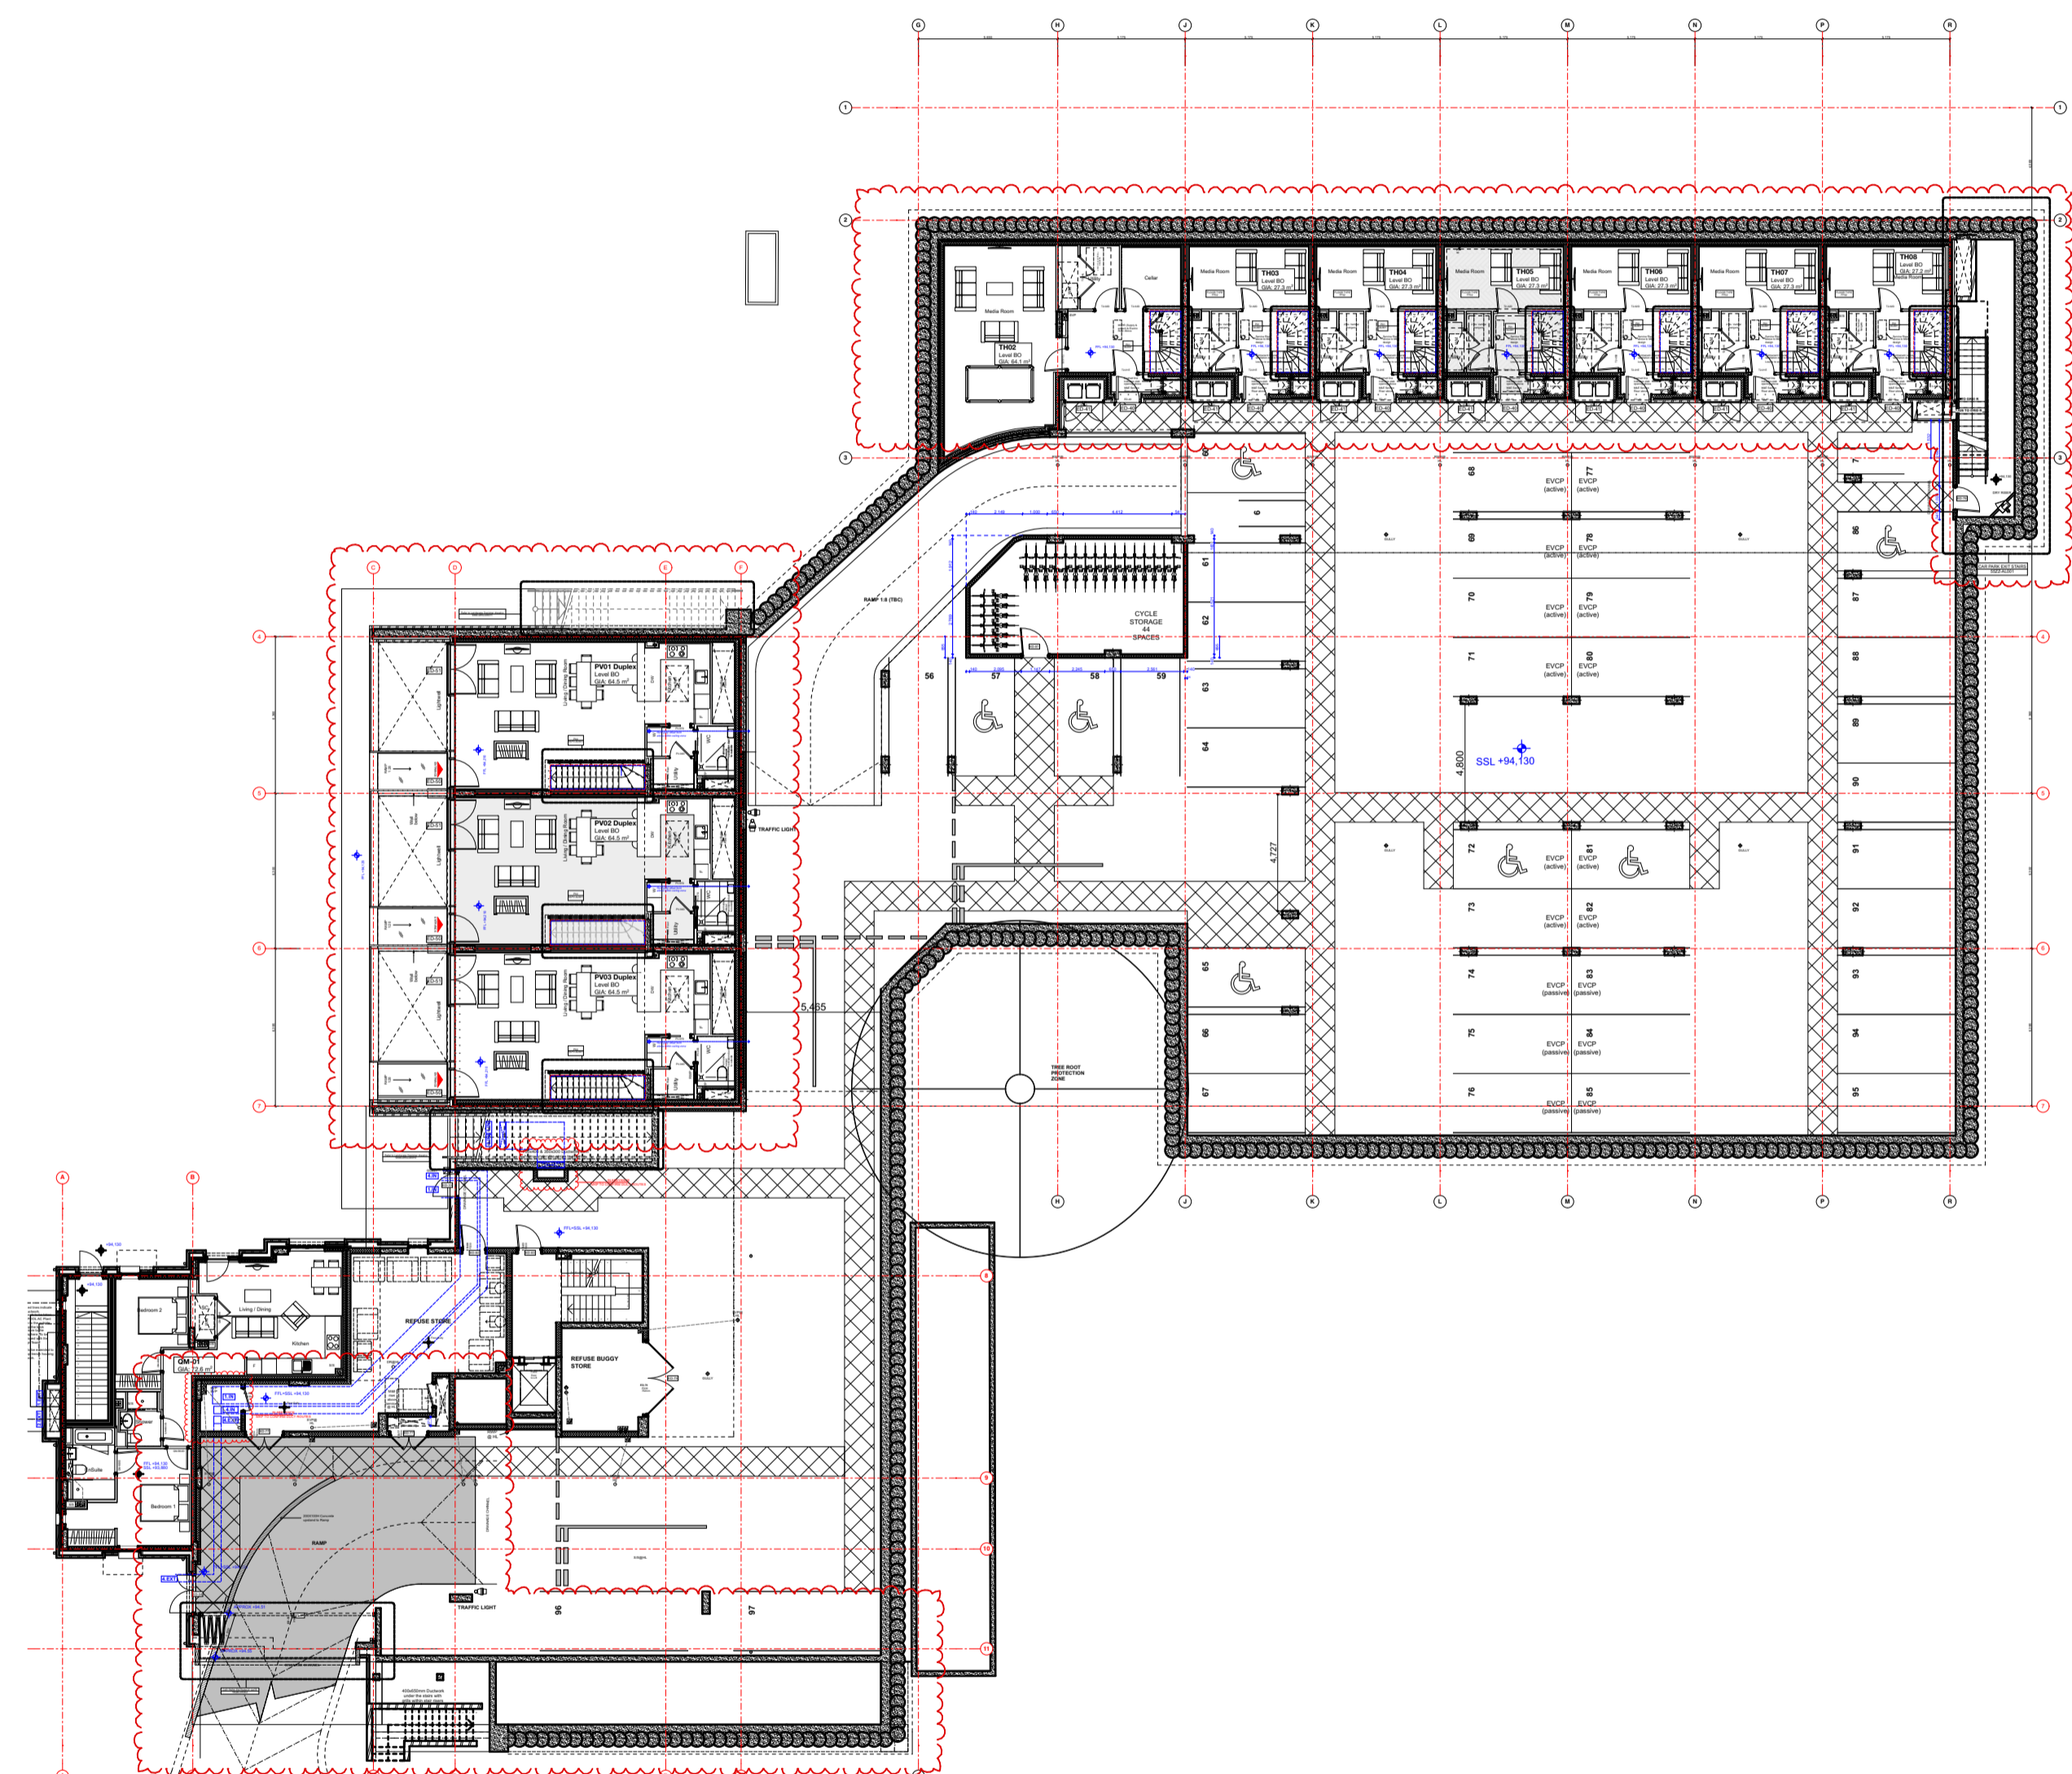

BASEMENT PLAN B1

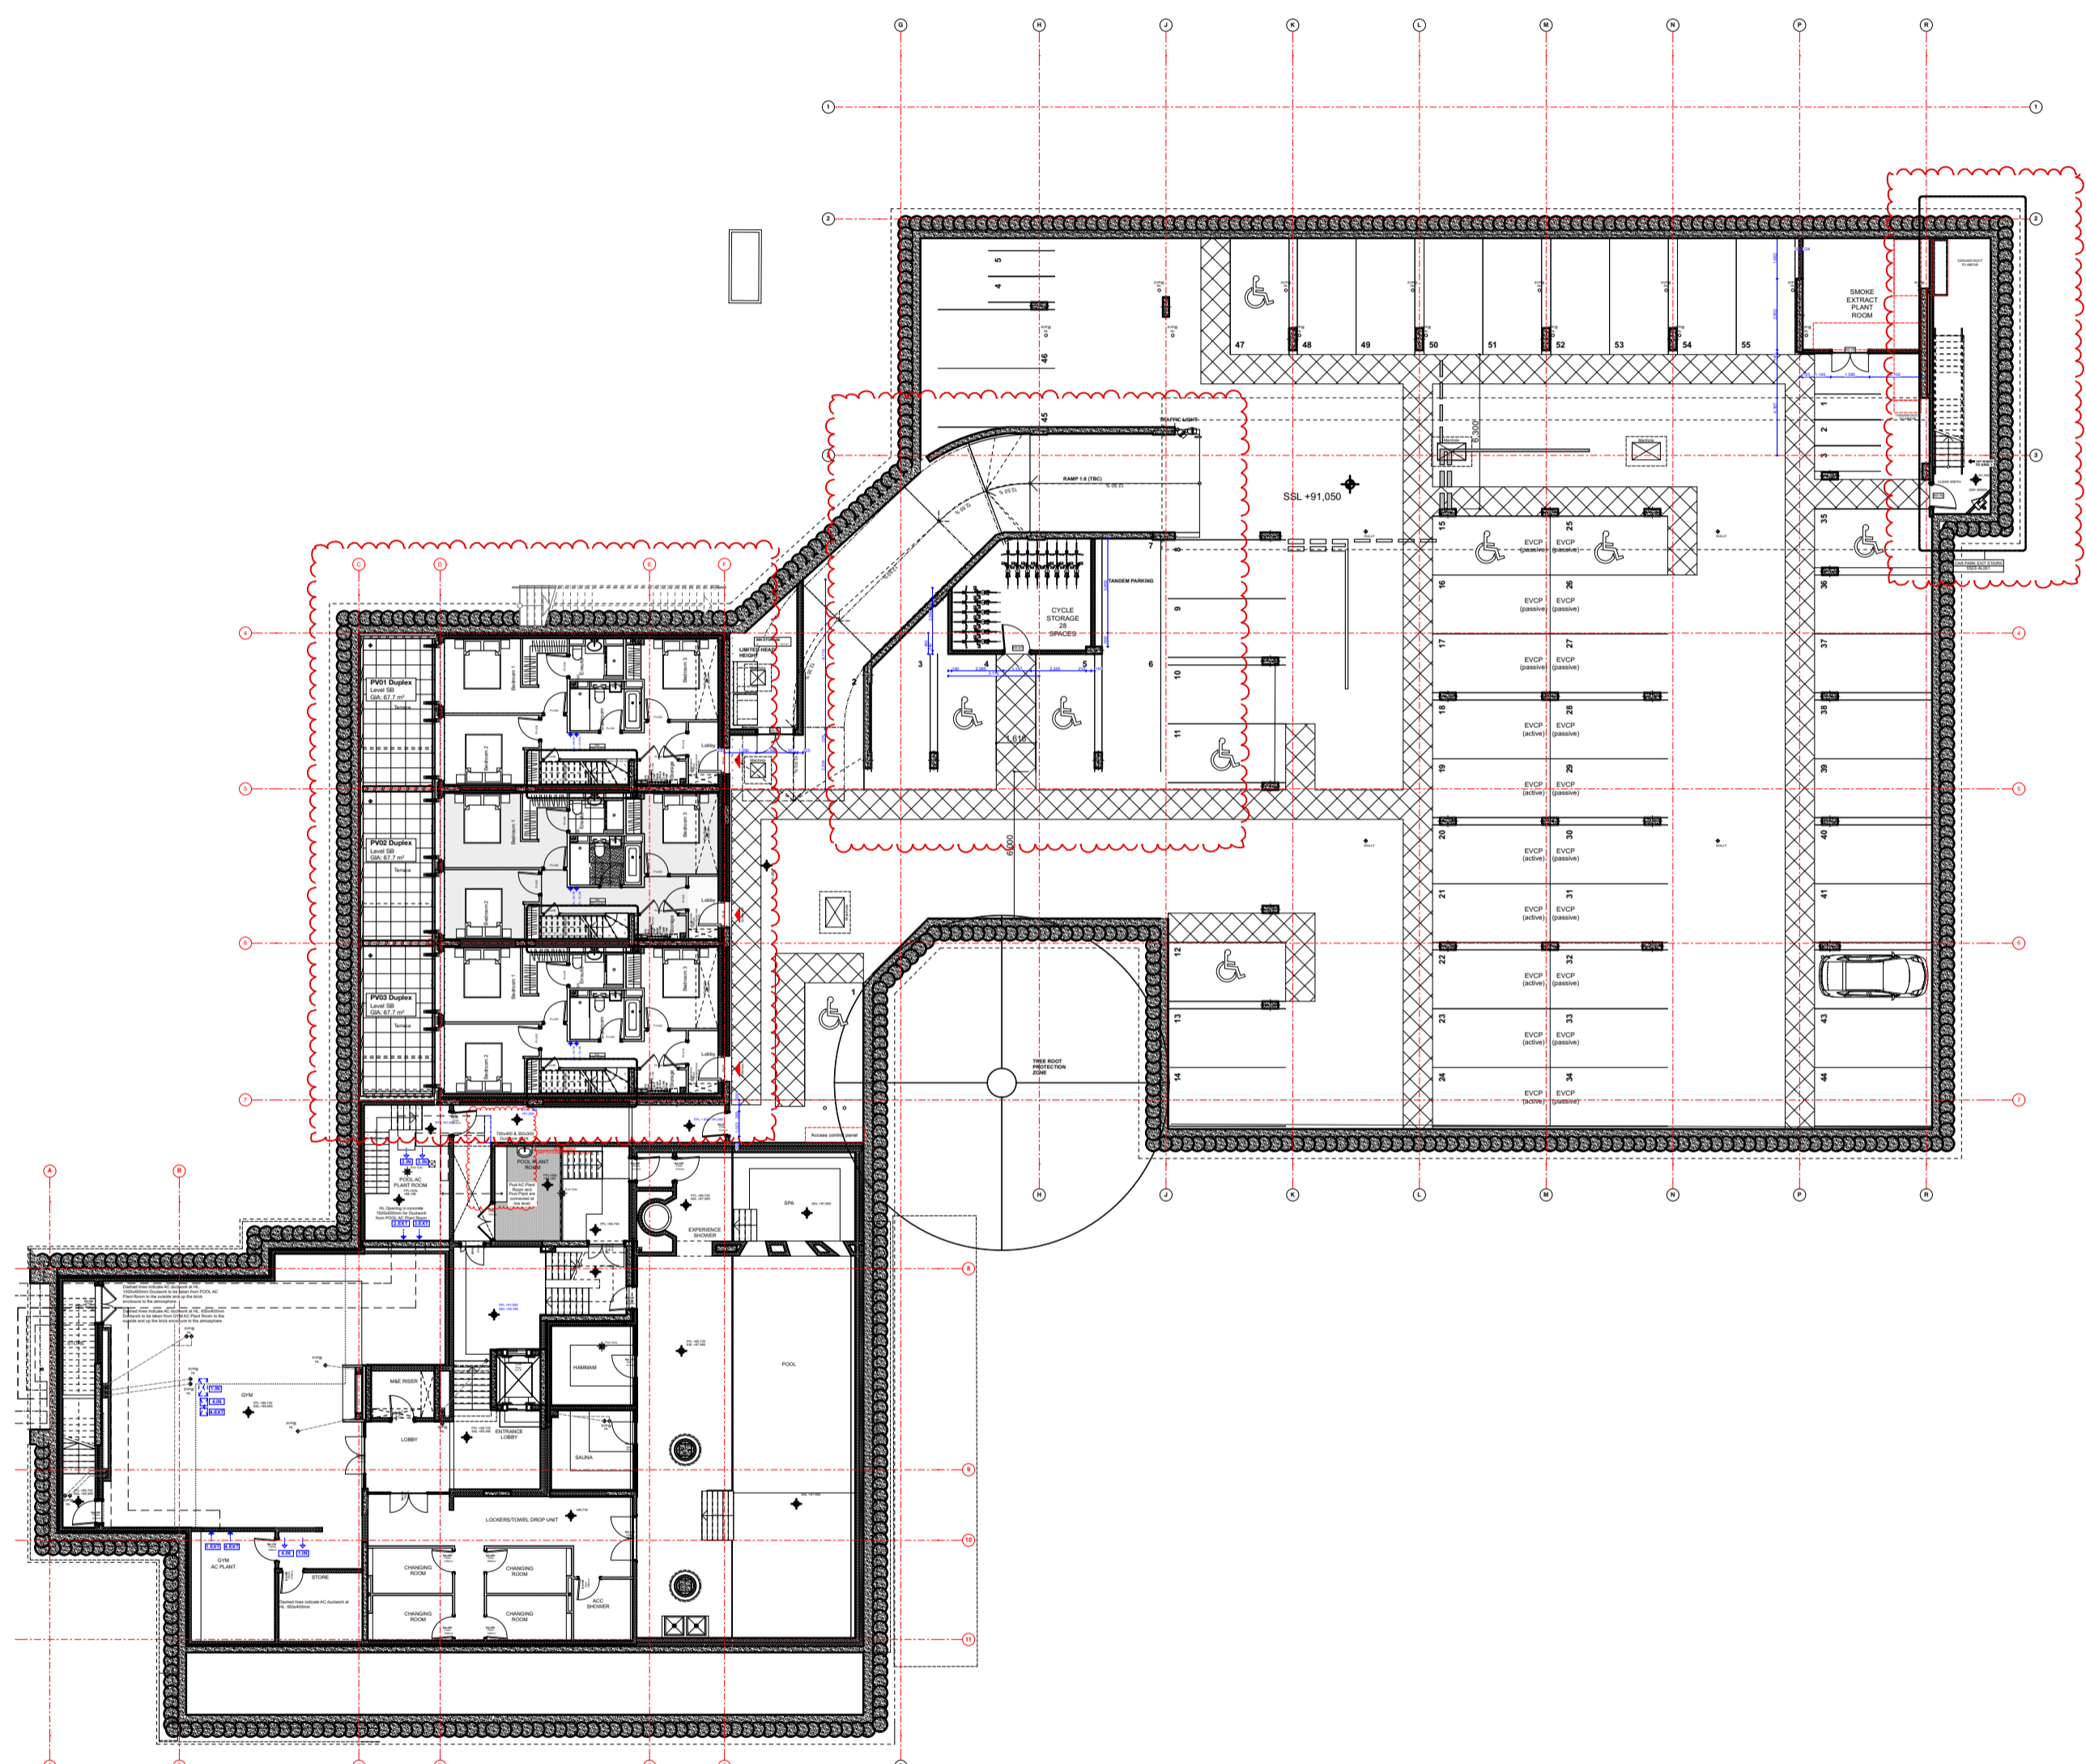

SUB - BASEMENT PLAN B2

**FOR CONSTRUCTION**

REVISION	DRN	CHKD	DATE
C1 Construction Issue: Structure updated in accordance with TD latest drawings	FC	ST	03/05/2017



CLIENT  
 MOUNT ANVIL LTD



PROJECT  
 KIDDERPORE AVENUE

DRAWING  
 Carpark  
 All Levels Proposed General Layout Plan

SCALE 1:250 @ A1 DATE

DRAWING No. 15 230  
 9000-DRG-03ZZ-AL009

DRAWN BY  
 KfC  
 REV  
 C1

**A & Q PARTNERSHIP (LONDON) LTD**  
 THE LUX BUILDING, 2-4 HOXTON SQUARE, LONDON N1 6 NU  
 Tel: 020 7613 2244 Fax: 020 7613 2642 Email: london@aqp.co.uk  
 ARCHITECTURE DESIGN MASTERPLANNING INTERIORS