


SHOOT UP HILL (A5)

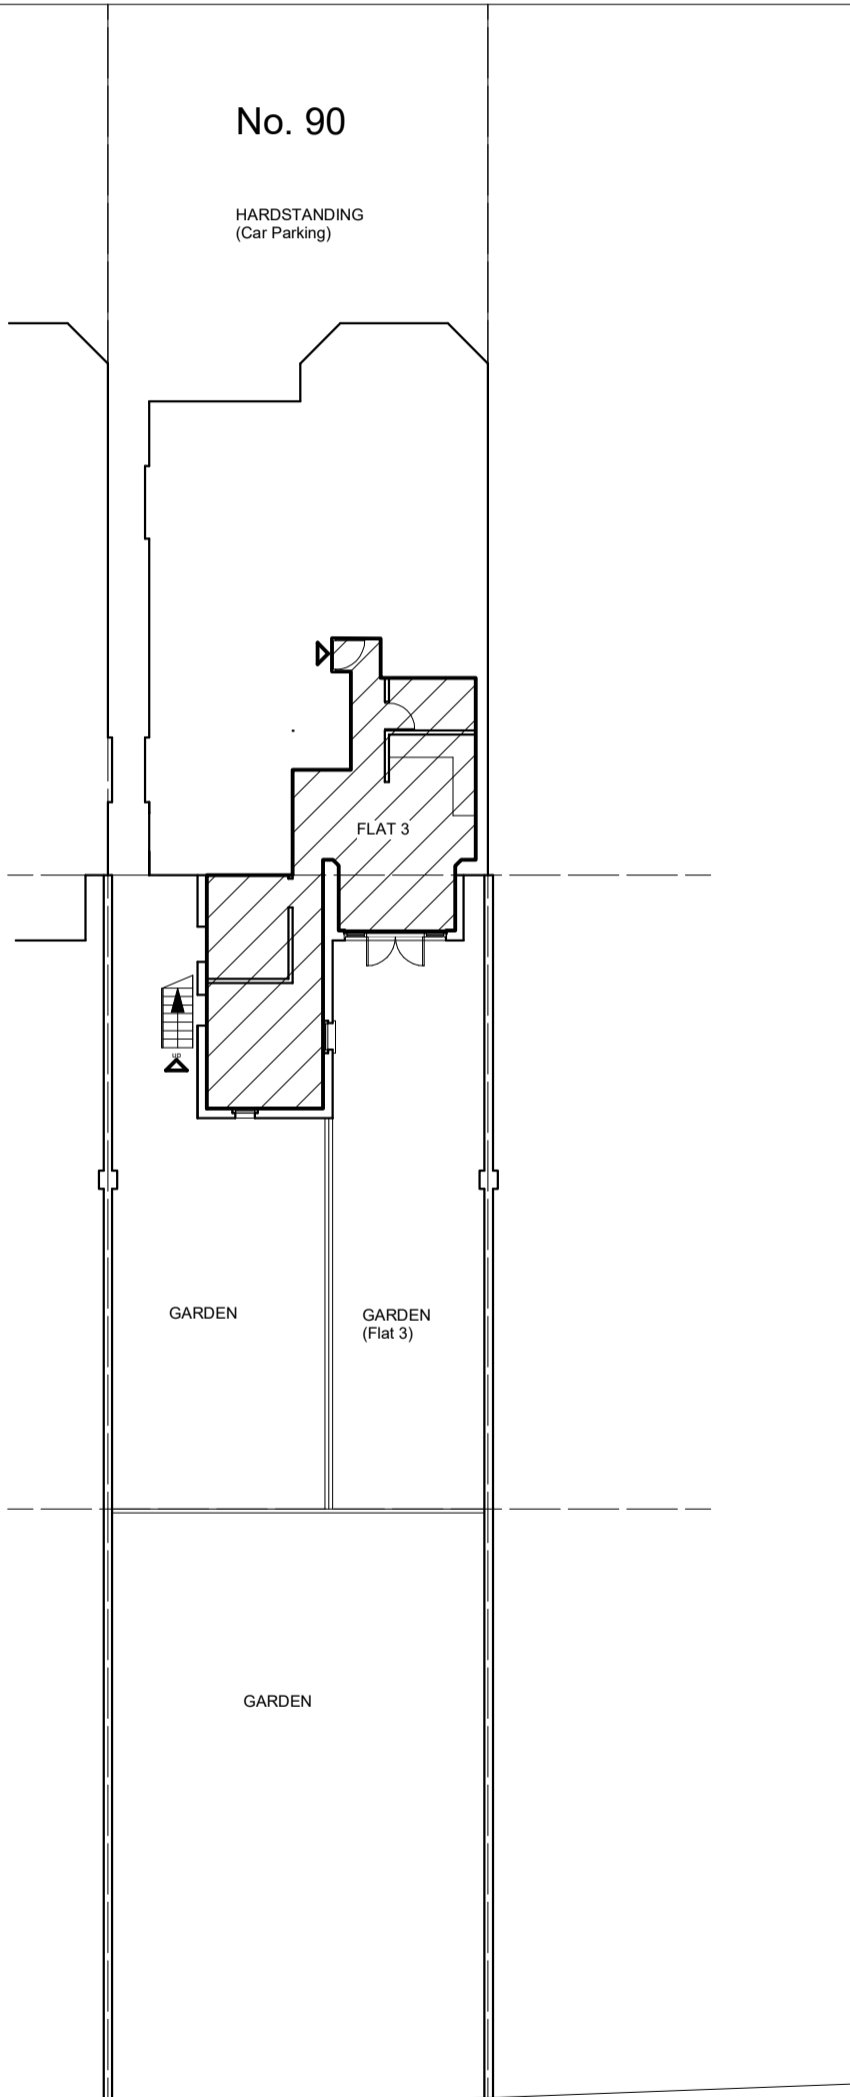

Revisions	Dwg No: 2091/00	Rev:
Project: Flat 3 90 Shoot Up Hill London NW2 3XJ Alterations	Scale: 1:200 @ A3 Date: June 2017	
Drawing: Block Plan - existing	C.J.Joule 24 Somali Road London NW2 3RL Tel: 0207 435 1640	