



TPG 101276

Farrington Denny's Fisher


Architects 1 Mercer Street London WC2H 9QL Tel 01-836 3054

number 1902 03

job 279 WEST END LANE client

scale 1/4" date April 90 title PROPOSED VIEW OF SHOPFRONT REVISION

ACQUISITION REPORT

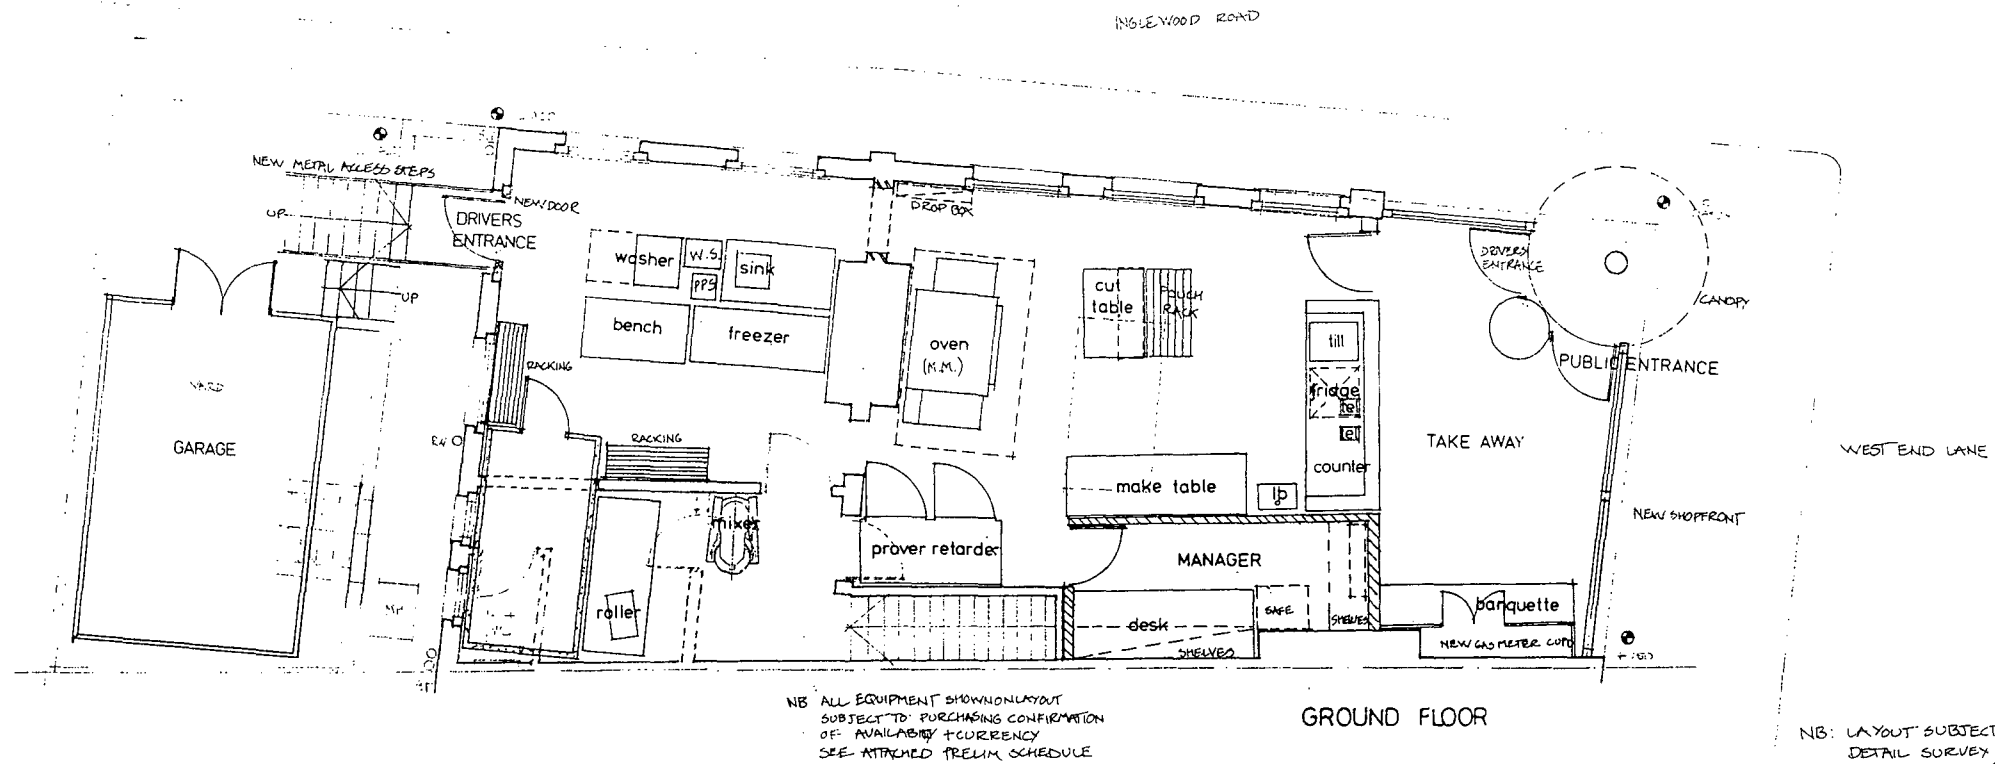

TP9 101276

