

No.16 & 17 Redington Gardens

Approved Drawings

Drawings Package:

Drawing Number

A . 02 . 200A

A . 02 . 303A

A . 02 . 203

A . 02 . 202





Site Elevation

SCALE

1:100 @ A3

PROJECT:	14a Clifton Road	CLIENT:	Oliver & Peter Steinberger
DRAWING NO.:	A.02.200A	STATUS:	Planning D&A
DRAWN:	LB	DATE:	07 March 2017
REV:		CHECKED:	AC


REV: A
REV: B
REV: C
REV: D

NOTES:

Report all errors and discrepancies promptly to architects before proceeding with the works.
Do not scale from drawing. Figured dimensions to be worked to in all cases.
The contractor is responsible for checking dimensions, tolerances and references.
All structural information to be taken from the structural engineers' drawings.



<p>crawford partnership architecture interior design</p> <p>1a Muswell Hill, London, N10 3TH Tel: 020 8444 2070 - Fax: 020 8444 1180 info@crawfordpartnership.co.uk www.crawfordpartnership.co.uk Company number 3499361</p> <p>RIBA Chartered Practice</p>	Section 03			SCALE: 1:50 @ A3	REV: A	<p>Dormer roof material changed to match main roof</p> <p>NOTES: Report all errors and discrepancies promptly to architects before proceeding with the works. Do not scale from drawing. Figured dimensions to be worked to in all cases. The contractor is responsible for checking dimensions, tolerances and references. All structural information to be taken from the structural engineers' drawings.</p>
	PROJECT: 14a Clifton Road	REV:	CLIENT: Oliver & Peter Steinberger	REV: B		
	DRAWING NO.: A.02.303A	CHECKED: AC	STATUS: Planning D&A	REV: C		
	DRAWN: LB	CHECKED: AC	DATE: 07 March 2017	REV: D		

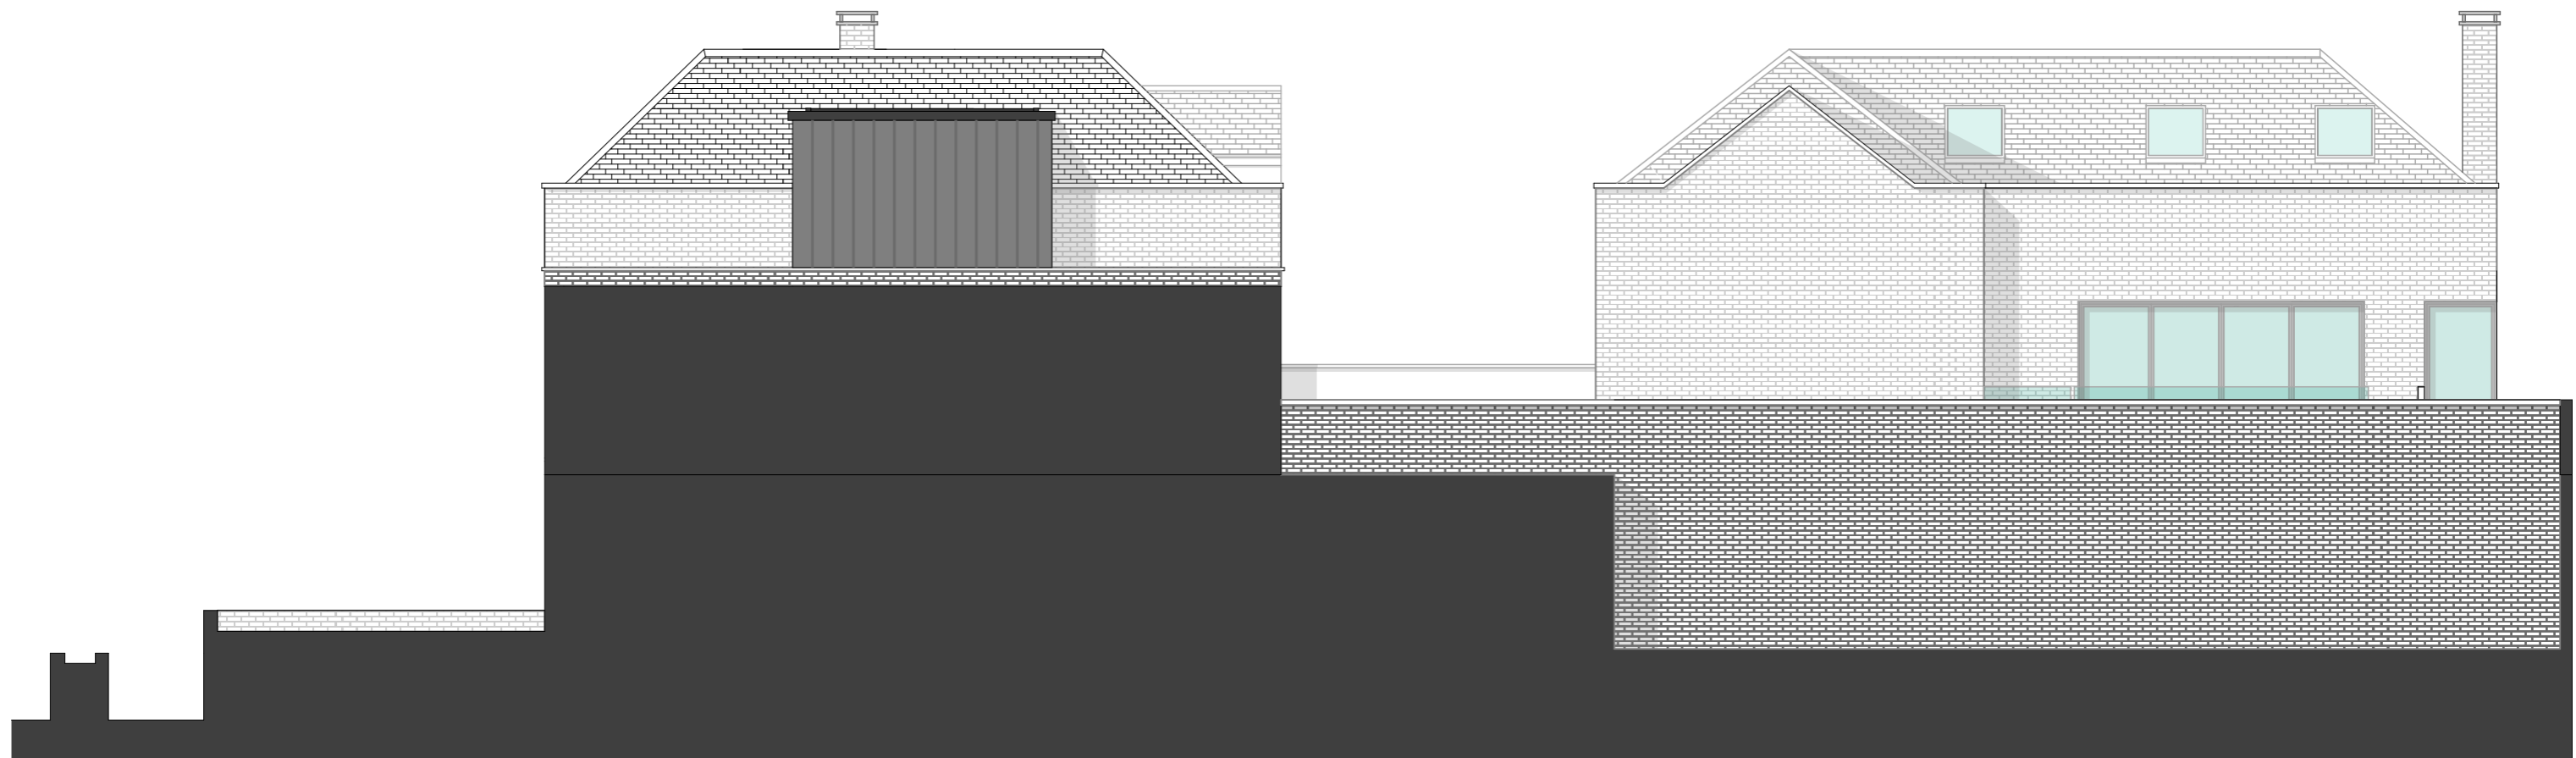

crawford partnership | architecture
interior design



1a Muswell Hill, London, N10 3TH
Tel: 020 8444 2070 - Fax: 020 8444 1180
info@crawfordpartnership.co.uk
www.crawfordpartnership.co.uk
Company number 3499361

Side Elevation

SCALE: 1:100 @ A3

PROJECT:	Redington Gardens	CLIENT:	Oliver Steinberger
DRAWING NO.:	A.02.203	STATUS:	Minor Material Amendment
DRAWN:	LB	CHECKED:	AC
		DATE:	07 August 2017

REV: A
REV: B
REV: C
REV: D

NOTES:
Report all errors and discrepancies promptly to architects before proceeding with the works.
Do not scale from drawing. Figured dimensions to be worked to in all cases.
The contractor is responsible for checking dimensions, tolerances and references.
All structural information to be taken from the structural engineers' drawings.

