

## standard notes

 Do not scale this drawing.
All dimensions must be checked on site and any discrepancies verified with the architect. 3. Unless shown otherwise, all dimensions are to structural surfaces.

THIS IS NOT A CONSTRUCTION DRAWING, IT IS UNSUITABLE FOR THE PURPOSE OF CONSTRUCTION AND MUST ON NO ACCOUNT BE USED AS SUCH.

## drawing notes


DESIGN INTENT: These are design intent drawings and do not show full construction information. The Contractor must develop the details, without changing the visual, spatial or other performances, to provide a fully developed scheme including all concealed components such as wind posts, vapour barriers and cavity barriers. All dimensions on this drawing are taken to finished surfaces unless specifically indicated on the dimensions itself.

## Endsleigh Gardens

RISK MANAGMENT LOG:

RMS1: Obstruction to neighbour's fire escape route. RMS3: Asbestos containing materials : Possible asbestos containing materials located in voids that have not yet been inspected.

revisions			T1	25.03.15	Issued for Tender
P1	14.03.14	Issued for Costing		20.00.10	
P2	02.05.14	Stage D Issue	P6	27.06.17	Draft Signage Application
P3	01.08.14	Planning and LBC Issue			
P4	29.10.14	Stage D Addm. Issue	P7	04.07.17	Signage Application
P4	26.01.15	Building Control Issue	-		
P5	27.02.15	Issued for Pre-Tender Estimate			

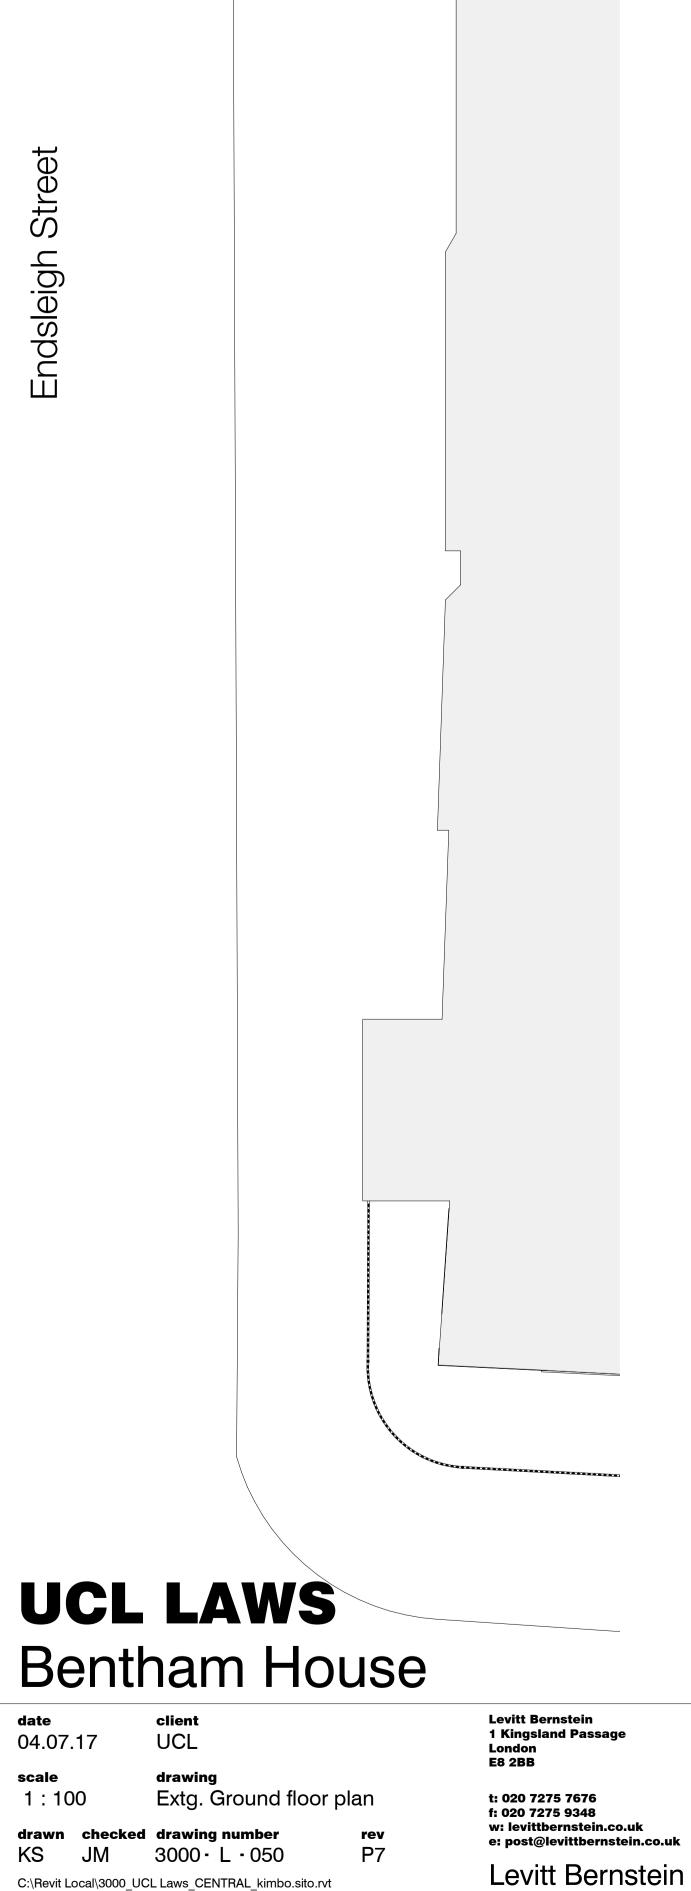

C:\Revit Local\3000\_UCL Laws\_CENTRAL\_kimbo.sito.rvt