


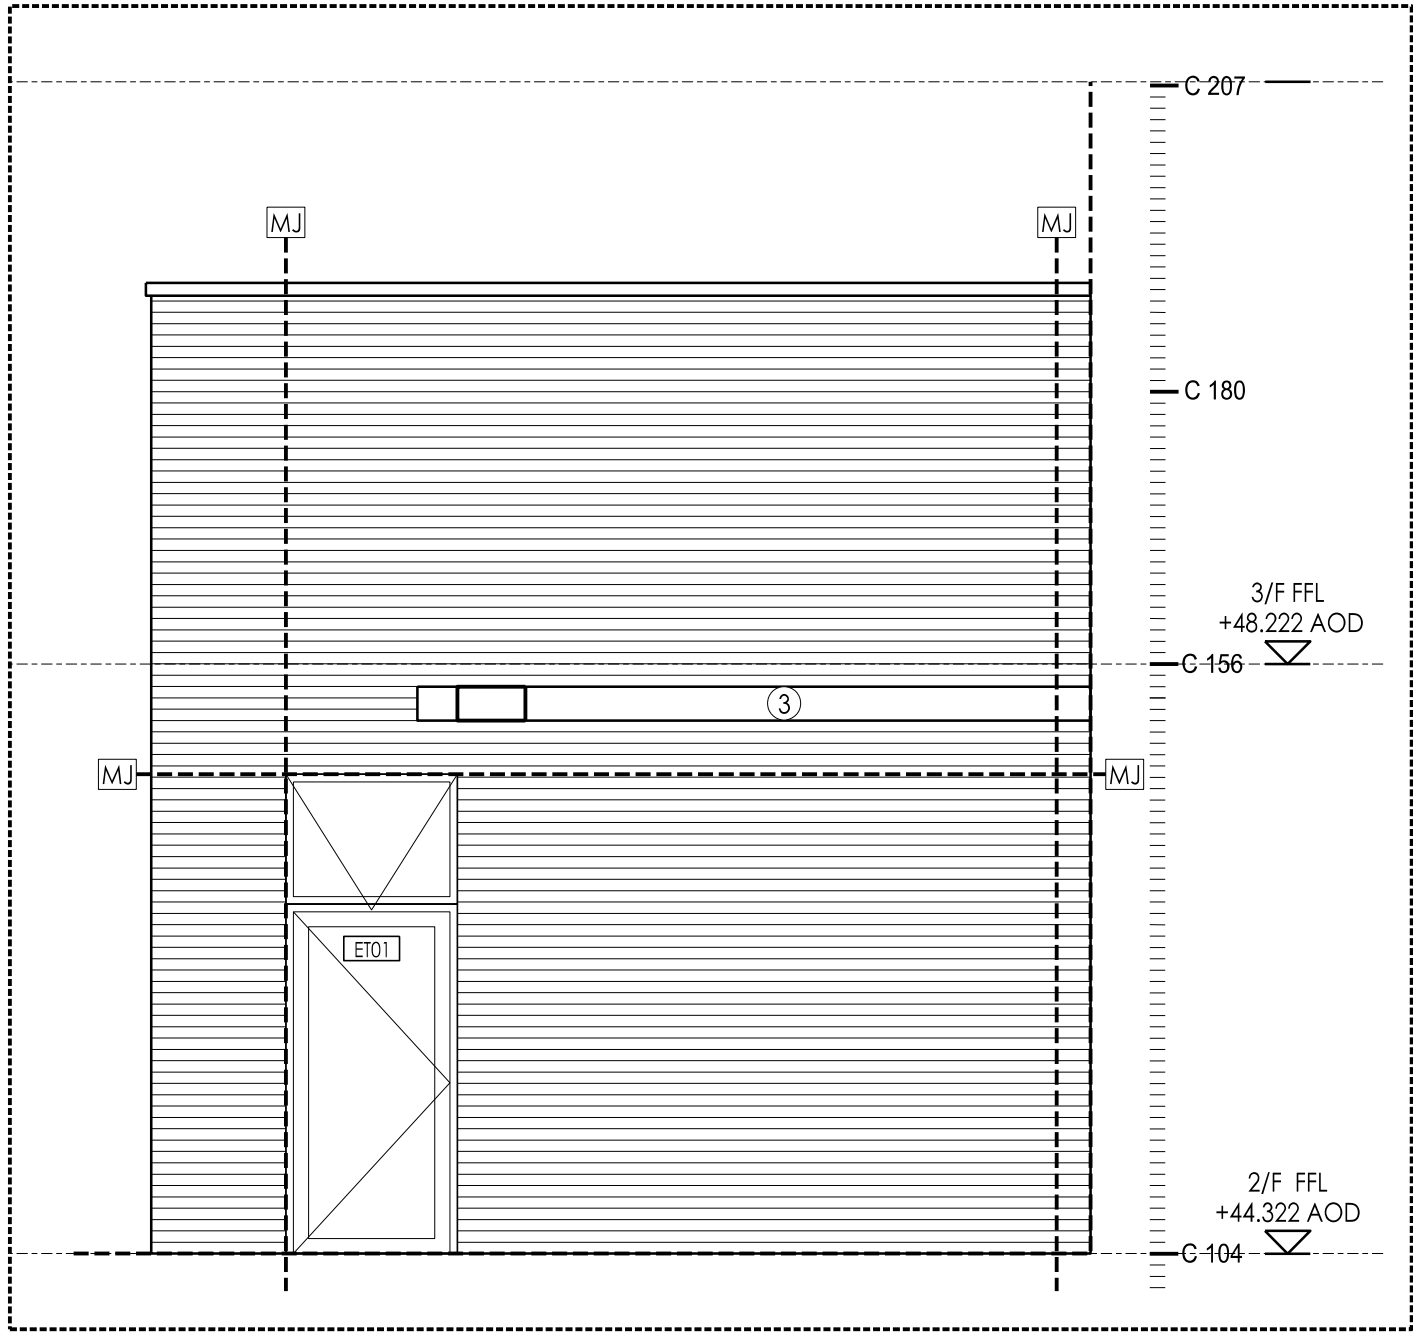


C2 Elevation

NOTES

MOVEMENT JOINTS SHOWN FOR CO-ORDINATION PURPOSE ONLY. ALL MOVEMENT JOINTS TO S.E. DETAIL, DESIGN & SPECIFICATION

M+E EXTRACT POSITIONS TBC BY M+E ENGINEER

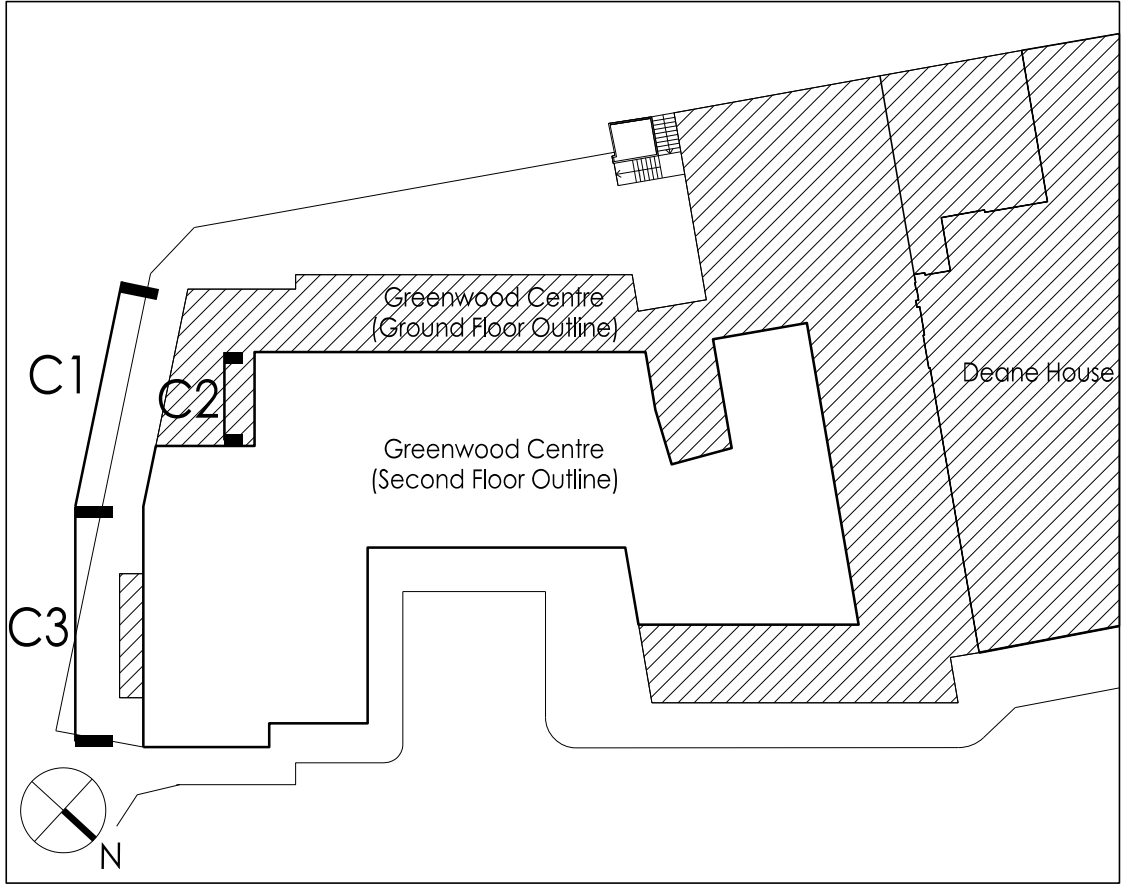

1:500 Plan

GENERAL NOTES

DO NOT SCALE FROM THIS DRAWING.

ALL DIMENSIONS ARE GIVEN TO STRUCTURE UNLESS INDICATED OTHERWISE.

ALL WORKS TO BE CHECKED AND APPROVED PRIOR TO COMMENCEMENT OF WORK.

DRAWING TO BE USED FOR CONSTRUCTION OF THE WORK. CONSULTANTS AND SPECIALISTS DRAWINGS, CONSTRUCTION NOTES, SPECIFICATIONS AND EMPLOYER REQUIREMENTS WHERE APPLICABLE.

ANY DISCREPANCY MUST BE BROUGHT TO THE ATTENTION OF PCKO, IF IN DOUBT, ASK.

ANY AMENDMENT TO THIS DRAWING MUST BE APPROVED BY PCKO.

THE DRAWING REMAINS UNDER THE COPYRIGHT OF PCKO ARCHITECTS LIMITED. PLEASE OBTAIN PERMISSION BEFORE COPYING.

THESE DRAWINGS OF CONSTRUCTION INFORMATION ARE FOR THE USE OF THE CLIENT AND THE CONTRACTOR. THEY ARE NOT TO BE USED FOR ANY OTHER PURPOSE. ALL ELEMENTS OF STRUCTURE REFER TO STRUCTURAL DRAWINGS AND TYPE IN STRUCTURAL DRAWINGS FOR THE CONTRACTOR. 

ALL MECHANICAL AND ELECTRICAL ELEMENTS ARE SHOWN INDICATIVELY FOR ALL ARE REGULATIONS REFER TO BUILDING SERVICES ENGINEERS AND SPECIALIST CONTRACTORS DESIGN, DETAIL AND SPECIFICATION.

KEY

MATERIALS

1. Brick
2. Terrace Glazing
3. Timber Pergola
4. Roof Light
5. Metal Trimmed Roof
6. Canopy
7. Metal Fins
8. Recessed Brickwork
9. To Landscape Architects details

ET 01 Door Ref.

WT01 Window Ref.

M.J. Movement joints

Detail REF.

Extract/Intake/Ventilation

S8 Sparrow Box: 1SP Schwegler Sparrow Terrace

B8 Bat Box: Ibstock Enclosed Bat Box 'C' 215 x 290 mm Large Cream

For windows pattern type drawing refer to: 1213_WD530

For curtain wall schedule refer to: 1213_WD533

For Materials and finishes refer to: (TO BE CONFIRMED)

02.08.2017	G	Issued for Construction	RS	PH
24.05.2017	F	Pergola amended as indicated.	JF	PH
12.05.2017	E	Cladding to floor 3 updated to incorporate column. S8 box required for BREEM as per. Movement joints amended to floor 3.	JF	PH
24.03.2017	D	Movement joint positions amended as indicated.	JF	PH
10.03.2017	C	ET01 door tag shown as outward opening. WT01 window tag shown. WT02 openings revised. Movement joints updated. Window & door heights adjusted. Details updated.	JF	PH
13.01.2017	B	Value Engineering design amendments. Levels shown from datum. Window header detail amended, omitting brick on edge. Pergola revised: back on edge replaced with aluminium cladding. Window cladding updated.	JF	RS
19.05.2016	A	Window types amended. Elevation numbering added to drawing.	JF	PH
01.04.2016	/	First issue for comment	JF	PH
DATE	REV	DESCRIPTION	BY	CHECKED

PCKO an AR company

5 - 8 HARDWICK STREET
LONDON EC1R 4RG
TEL: 020 - 7372 - 8918
www.pcko.co.uk

ARCHITECTS MASTER PLANNERS INTERIOR DESIGNERS URBAN DESIGNERS

CURT	Kier Group
PROJECT	Greenwood Centre
DRAWING TITLE	Elevation C1, C2 & C3
STATUS	CONSTRUCTION
SCALE	1:500 A1
DATE	2016.03
DRAWING NO.	1213 WD_215
DRAWN BY	JF
CHECKED BY	PH
REVISION	G