



NOTES:
 DO NOT SCALE FROM THIS DRAWING.
 ALL DIMENSIONS TO BE CHECKED ON SITE.
 ALL OMISSIONS AND DISCREPANCIES TO BE REPORTED TO THE ARCHITECT IMMEDIATELY.

ALL RIGHTS RESERVED. THIS WORK IS COPYRIGHT AND CANNOT BE REPRODUCED OR COPIED OR MODIFIED IN ANY FORM OR BY ANY MEANS, GRAPHIC ELECTRONIC OR MECHANICAL, INCLUDING PHOTOCOPYING WITHOUT THE WRITTEN PERMISSION OF SQUIRE AND PARTNERS ARCHITECTS.

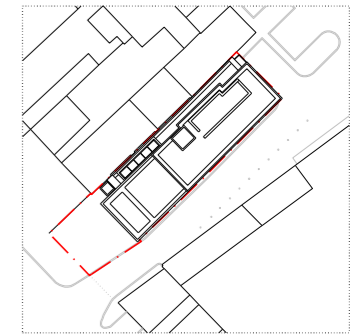


1:500@A3

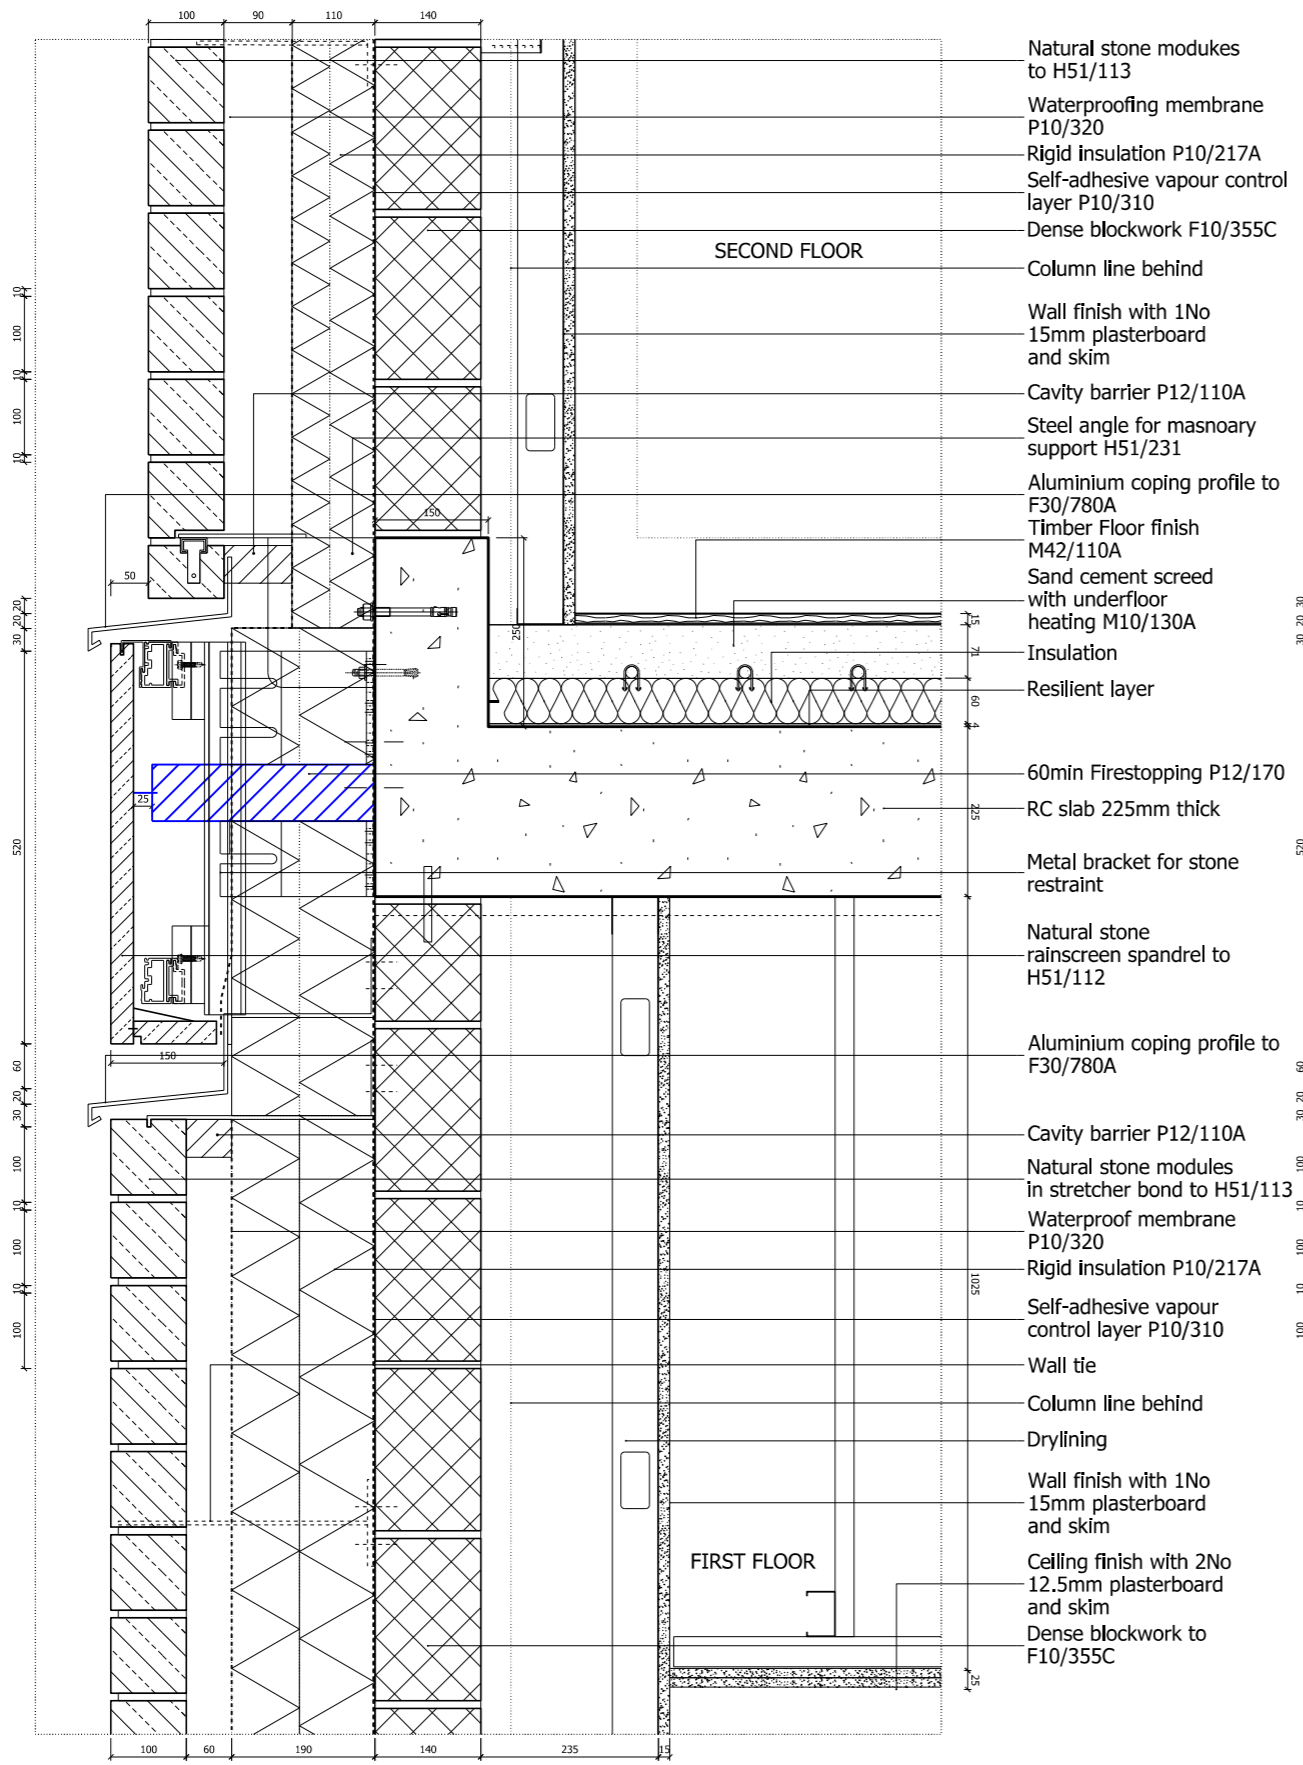

U-Value: External walls 0.15

01 SECOND FLOOR SPANDREL
 G200_S_FF_001

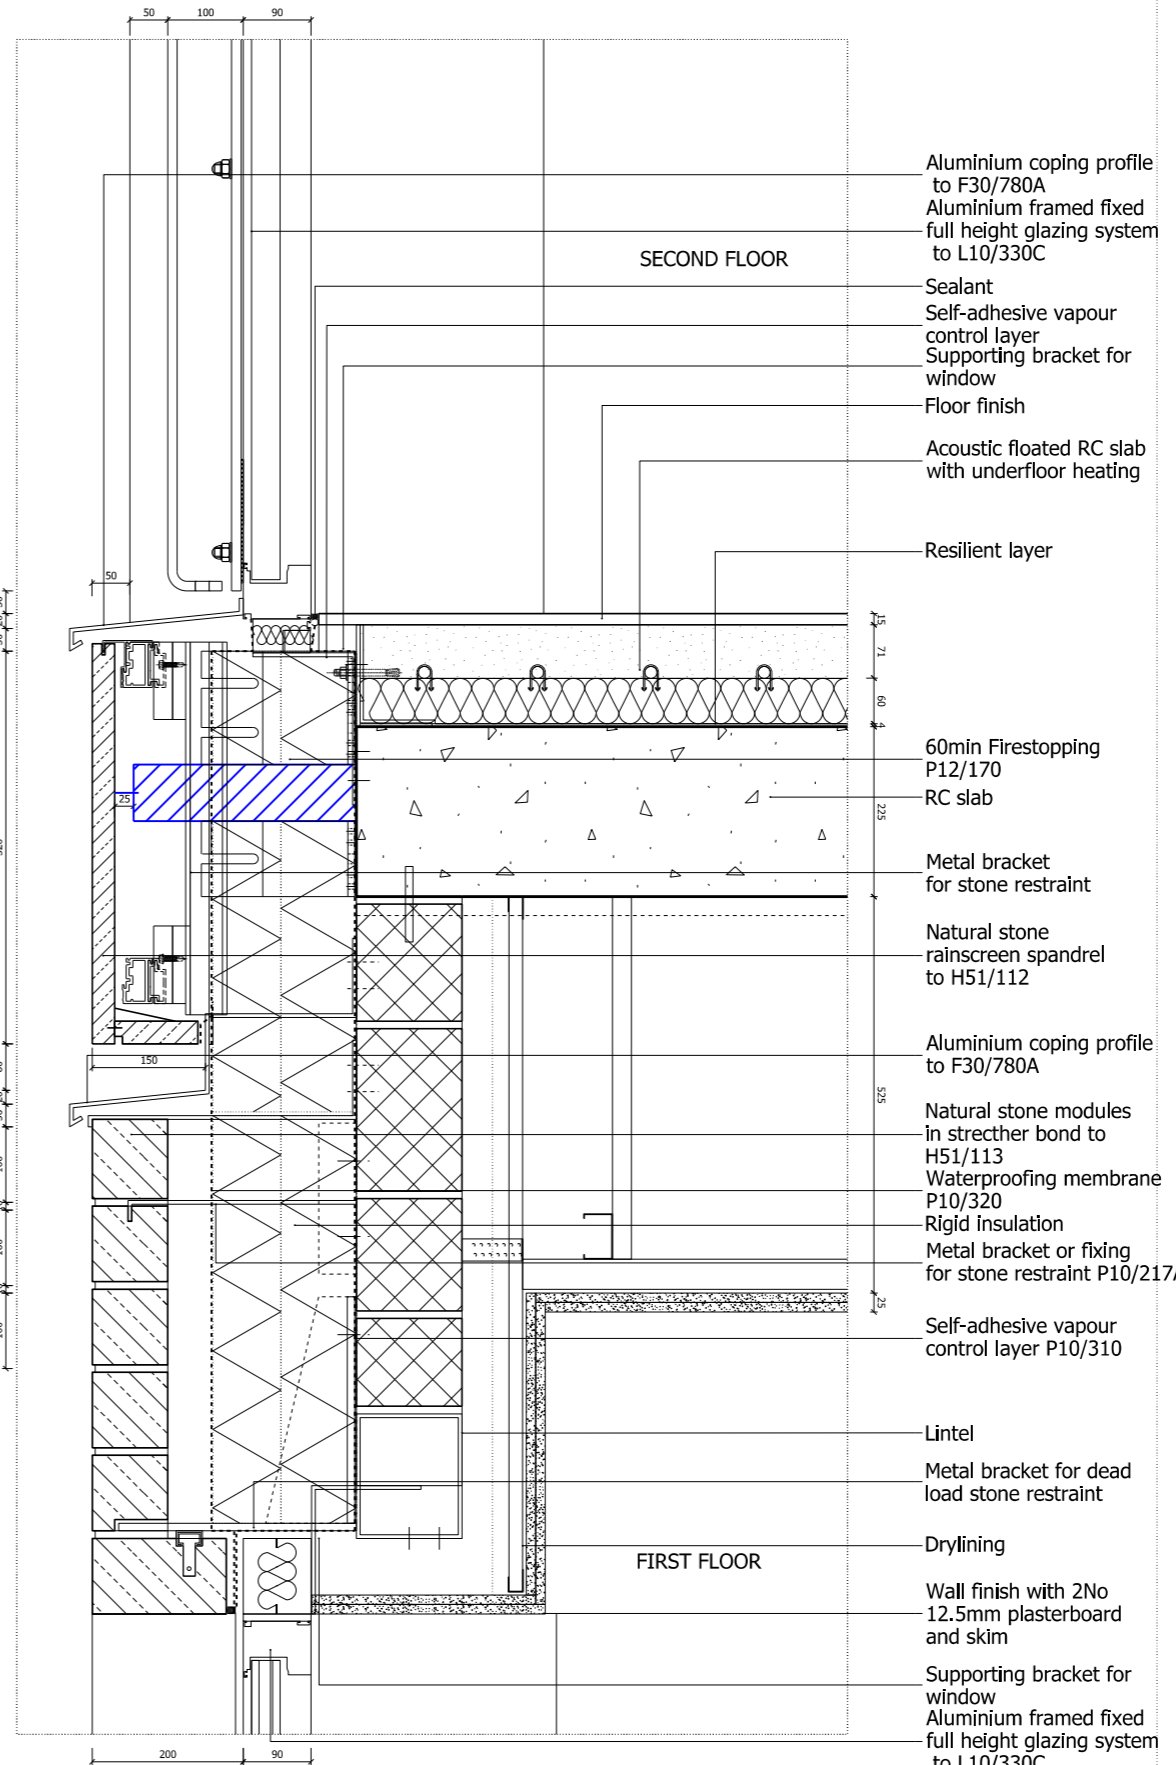

U-Value: External walls 0.15

02 SECOND FLOOR SPANDREL JUNCTION WITH NATURAL STONE & GLAZING - SE FACADE
 G200_S_FF_001

| | | | |
|----------------------|----------|-------|-----|
| Issued for Tender | 15/06/17 | SG | A |
| Issued for Stage 2 | 04/07/16 | SG | - |
| Revision description | Date | Check | Rev |

SQUIRE & PARTNERS
 The Department Store
 248 Ferndale Road, London SW9 8FR
 T: 020 7278 5555
 info@squireandpartners.com
 www.squireandpartners.com

Project
 192 Haverstock Hill
 London, NW3

Drawing
 External Wall Details
 First Floor Spandrel Panel

| | | |
|------------|----------------|----------|
| Drawn | Date | Scale |
| SG | 16/06/2016 | 1:50@A3 |
| Job number | Drawing number | Revision |
| 15047 | G251_D_TY_008 | A |