
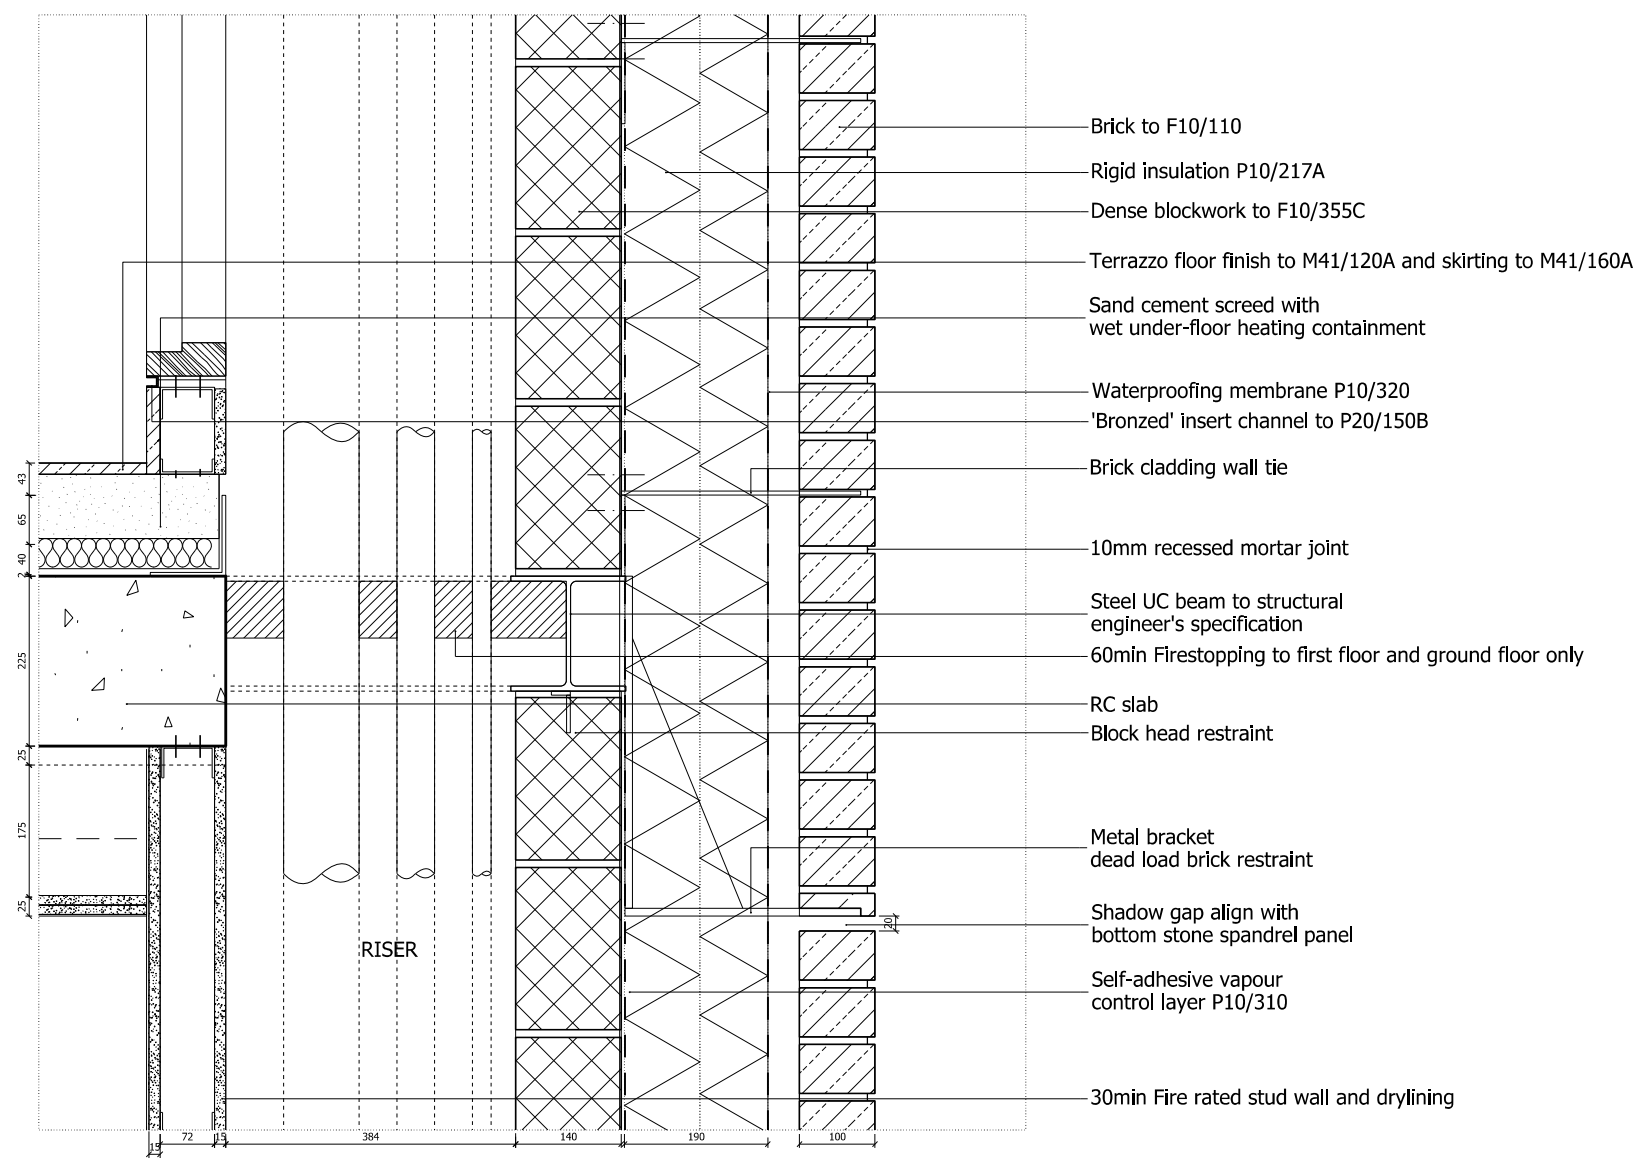


NOTES:
 DO NOT SCALE FROM THIS DRAWING.
 ALL DIMENSIONS TO BE CHECKED ON SITE.
 ALL OMISSIONS AND DISCREPANCIES TO BE REPORTED TO THE ARCHITECT IMMEDIATELY.

ALL RIGHTS RESERVED. THIS WORK IS COPYRIGHT AND CANNOT BE REPRODUCED OR COPIED OR MODIFIED IN ANY FORM OR BY ANY MEANS, GRAPHIC ELECTRONIC OR MECHANICAL, INCLUDING PHOTOCOPYING WITHOUT THE WRITTEN PERMISSION OF SQUIRE AND PARTNERS ARCHITECTS.

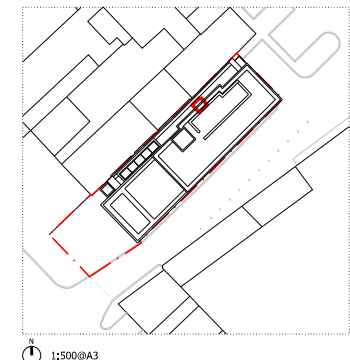

U-Value: External walls 0.15

01 TYPICAL SPANDREL BRICK CLADDING- NW FACADE
 G200_S_BB_001

Issued for Tender	15/06/17	SG	-
Revision description	Date	Check	Rev

SQUIRE & PARTNERS

The Department Store
 248 Ferndale Road, London SW9 8FR
 T: 020 7278 5555
 info@squireandpartners.com
 www.squireandpartners.com

Project
192 Haverstock Hill
 London, NW3

Drawing
External Wall Details
Brick Cladding

Drawn	Date	Scale
SG	02/02/2017	1:50@A1 1:10@A3
Job number	Drawing number	Revision
15047	G251_D_TY_009	-