
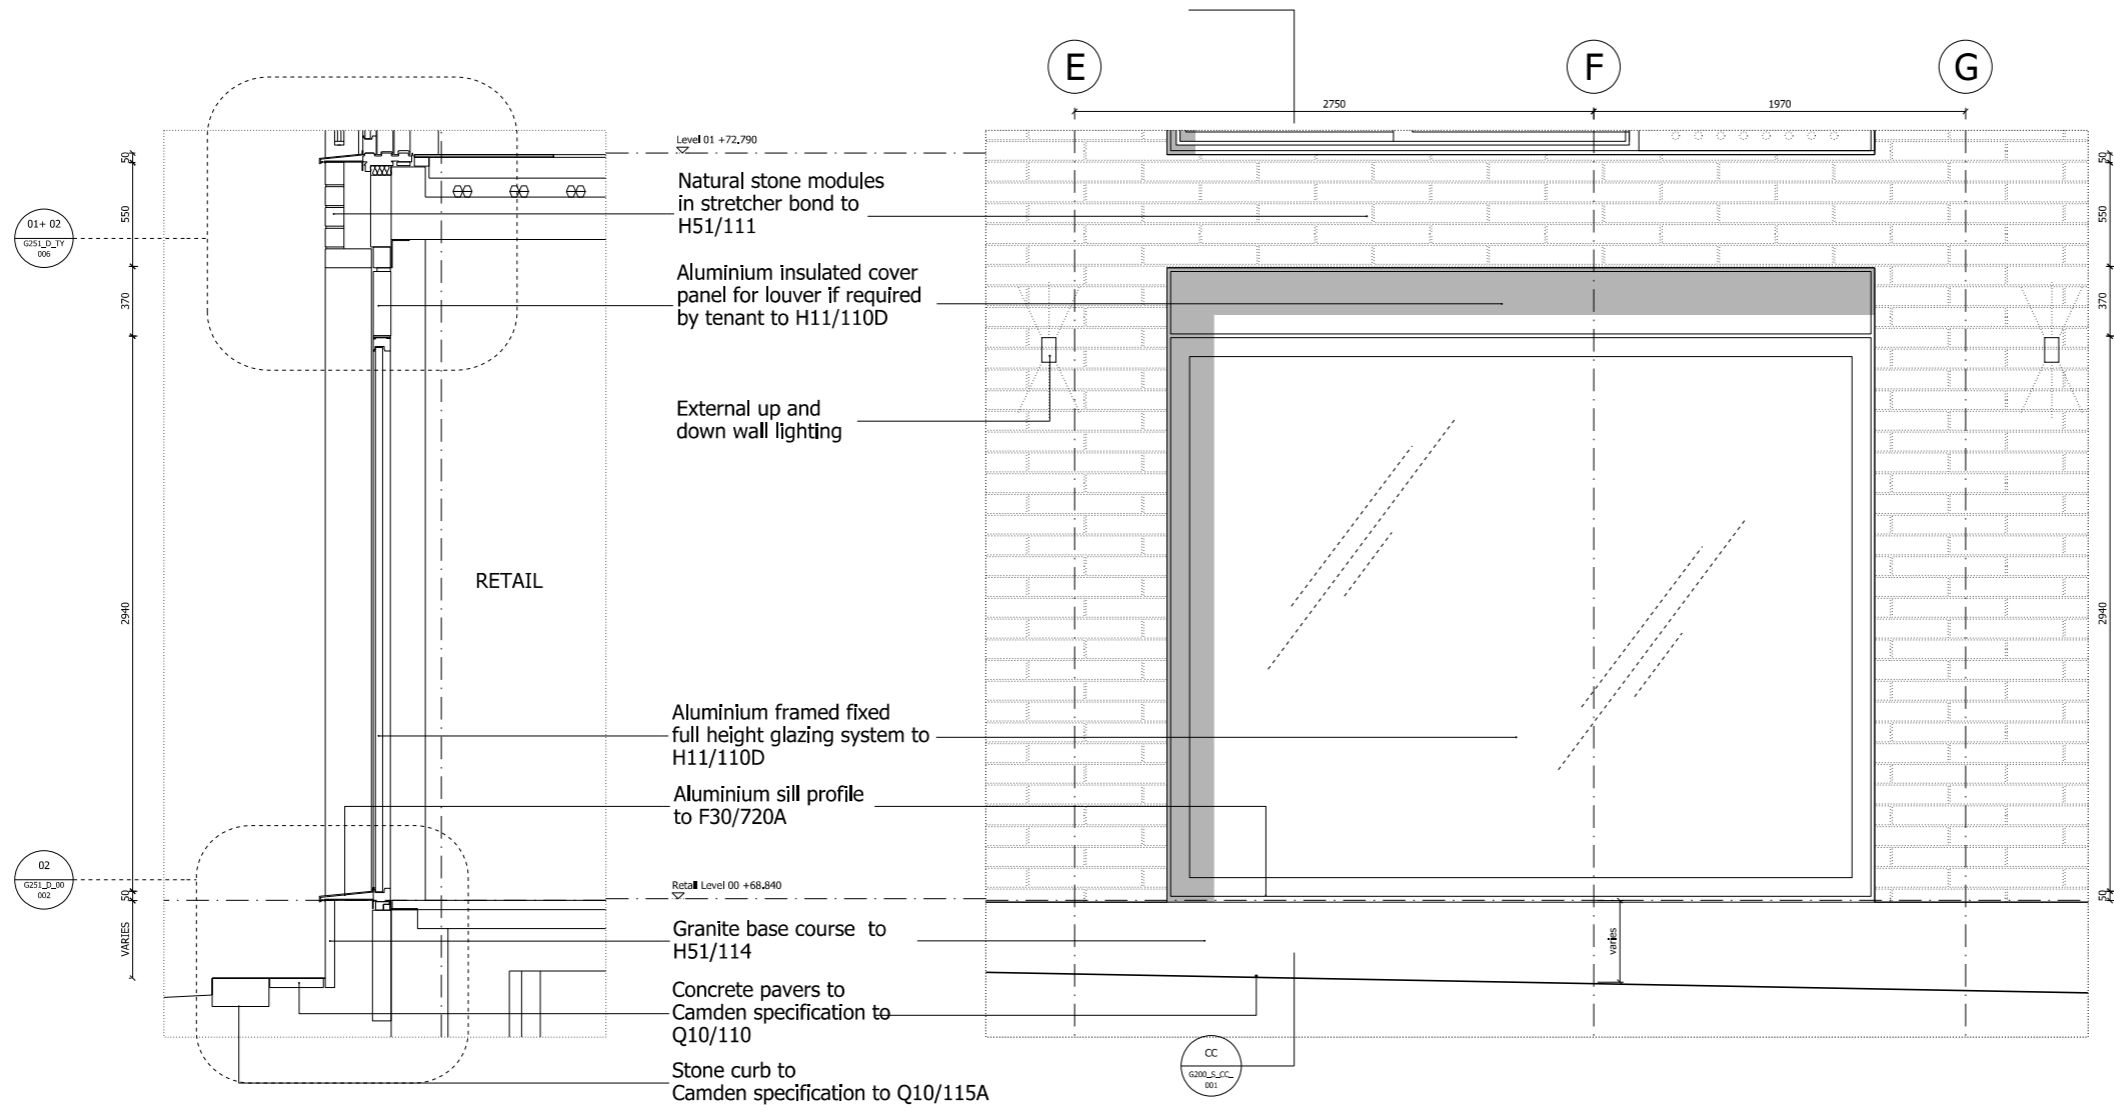



NOTES:
 DO NOT SCALE FROM THIS DRAWING.
 ALL DIMENSIONS TO BE CHECKED ON SITE.
 ALL OMISSIONS AND DISCREPANCIES TO BE REPORTED TO THE ARCHITECT IMMEDIATELY.

ALL RIGHTS RESERVED. THIS WORK IS COPYRIGHT AND CANNOT BE REPRODUCED OR COPIED OR MODIFIED IN ANY FORM OR BY ANY MEANS, GRAPHIC ELECTRONIC OR MECHANICAL, INCLUDING PHOTOCOPYING WITHOUT THE WRITTEN PERMISSION OF SQUIRE AND PARTNERS ARCHITECTS.

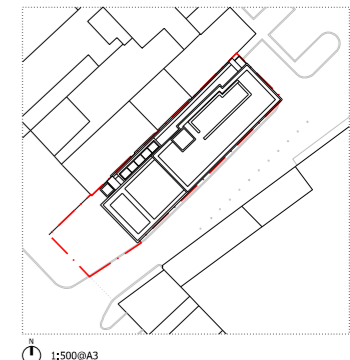

01 Section CC
 15047_G200_S_CC_001

02 Elevation South West
 15047_G200_E_SW_001

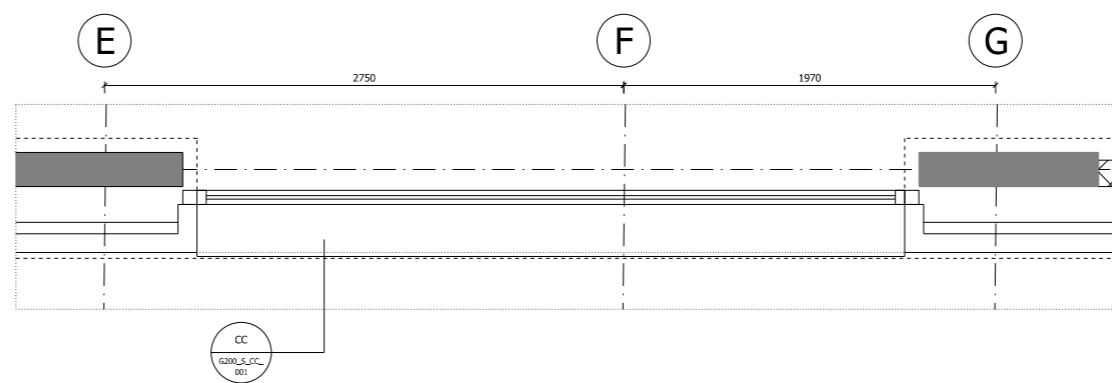

03 Elevation South West
 15047_G200_E_SW_001

Revision description	Date	Check	Rev
Issued for Tender	15/06/17	SG	-

SQUIRE & PARTNERS

The Department Store
 248 Ferndale Road, London SW9 8FR
 T: 020 7278 5555
 info@squireandpartners.com
 www.squireandpartners.com

Project
 192 Haverstock Hill
 London, NW3

Drawing
 External Walls
 South East Facade Bay Study
 Retail Side Window

Drawn	Date	Scale
EDH	29/11/2016	1:20@A1 1:40@A3
Job number	Drawing number	Revision
15047	G251_BS_00_002	-