
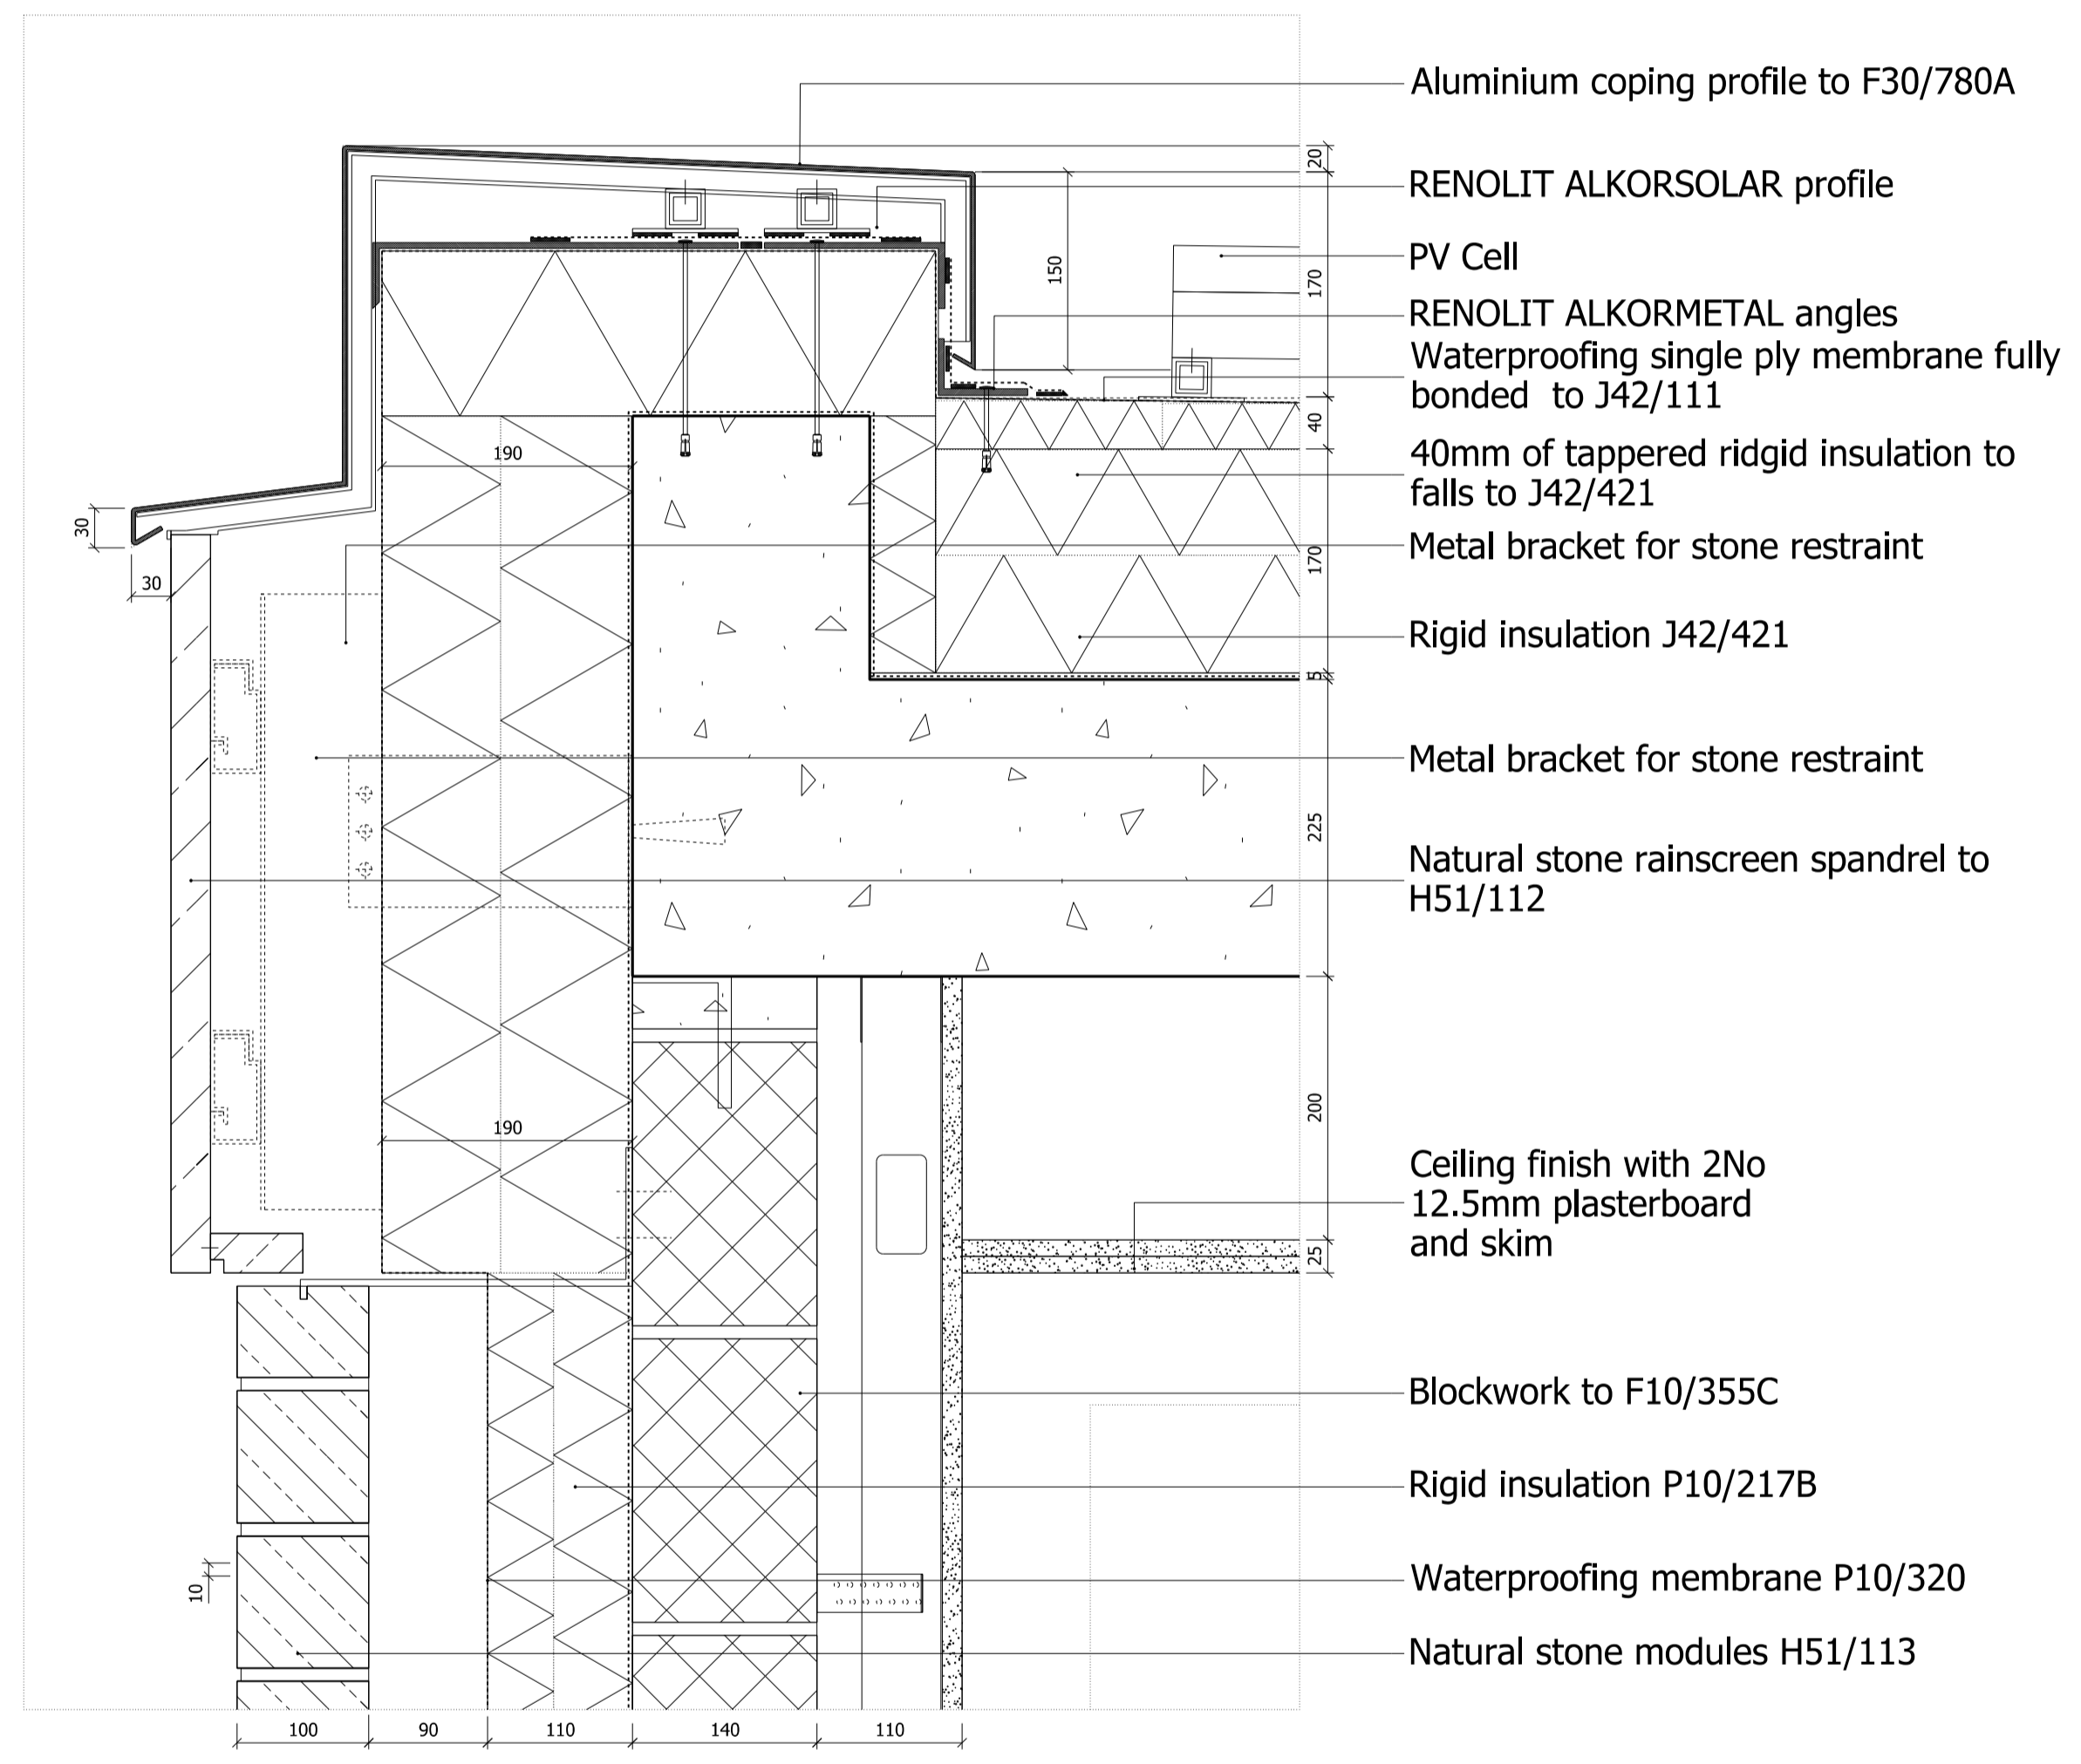


NOTES:
 DO NOT SCALE FROM THIS DRAWING.
 ALL DIMENSIONS TO BE CHECKED ON SITE.
 ALL OMISSIONS AND DISCREPANCIES TO BE REPORTED TO THE ARCHITECT IMMEDIATELY.


ALL RIGHTS RESERVED. THIS WORK IS COPYRIGHT AND CANNOT BE REPRODUCED OR COPIED OR MODIFIED IN ANY FORM OR BY ANY MEANS, GRAPHIC ELECTRONIC OR MECHANICAL, INCLUDING PHOTOCOPYING WITHOUT THE WRITTEN PERMISSION OF SQUIRE AND PARTNERS ARCHITECTS.

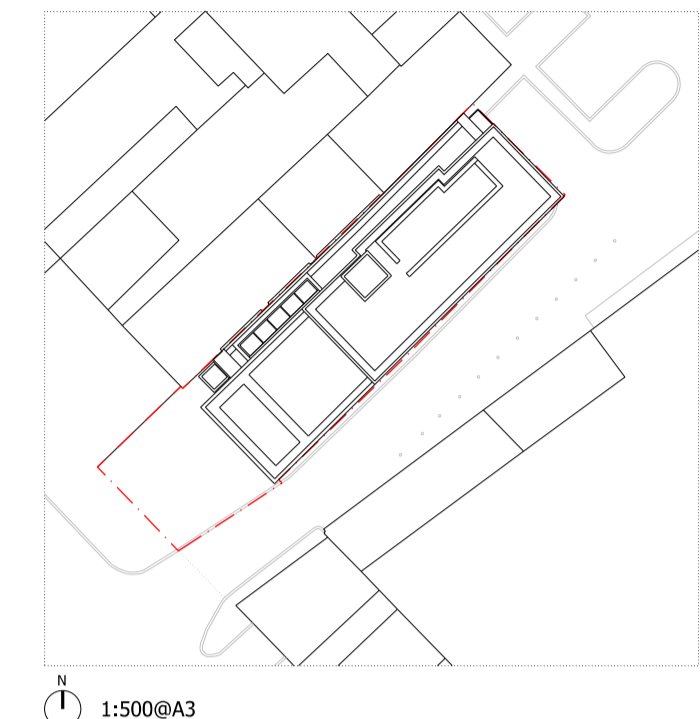

- Aluminium coping profile to F30/780A
- RENOLIT ALKORSOLAR profile
- PV Cell
- RENOLIT ALKORMETAL angles
- Waterproofing single ply membrane fully bonded to J42/111
- 40mm of tapered rigid insulation to falls to J42/421
- Metal bracket for stone restraint
- Rigid insulation J42/421
- Metal bracket for stone restraint
- Natural stone rainscreen spandrel to H51/112
- Ceiling finish with 2No 12.5mm plasterboard and skim
- Blockwork to F10/355C
- Rigid insulation P10/217B
- Waterproofing membrane P10/320
- Natural stone modules H51/113

U-Value: Roof 0.12 U-Value: External Wall 0.15

01 ROOF PARAPET DETAIL OVER RAINSCREEN CLADDING
 G200_S_BB_001

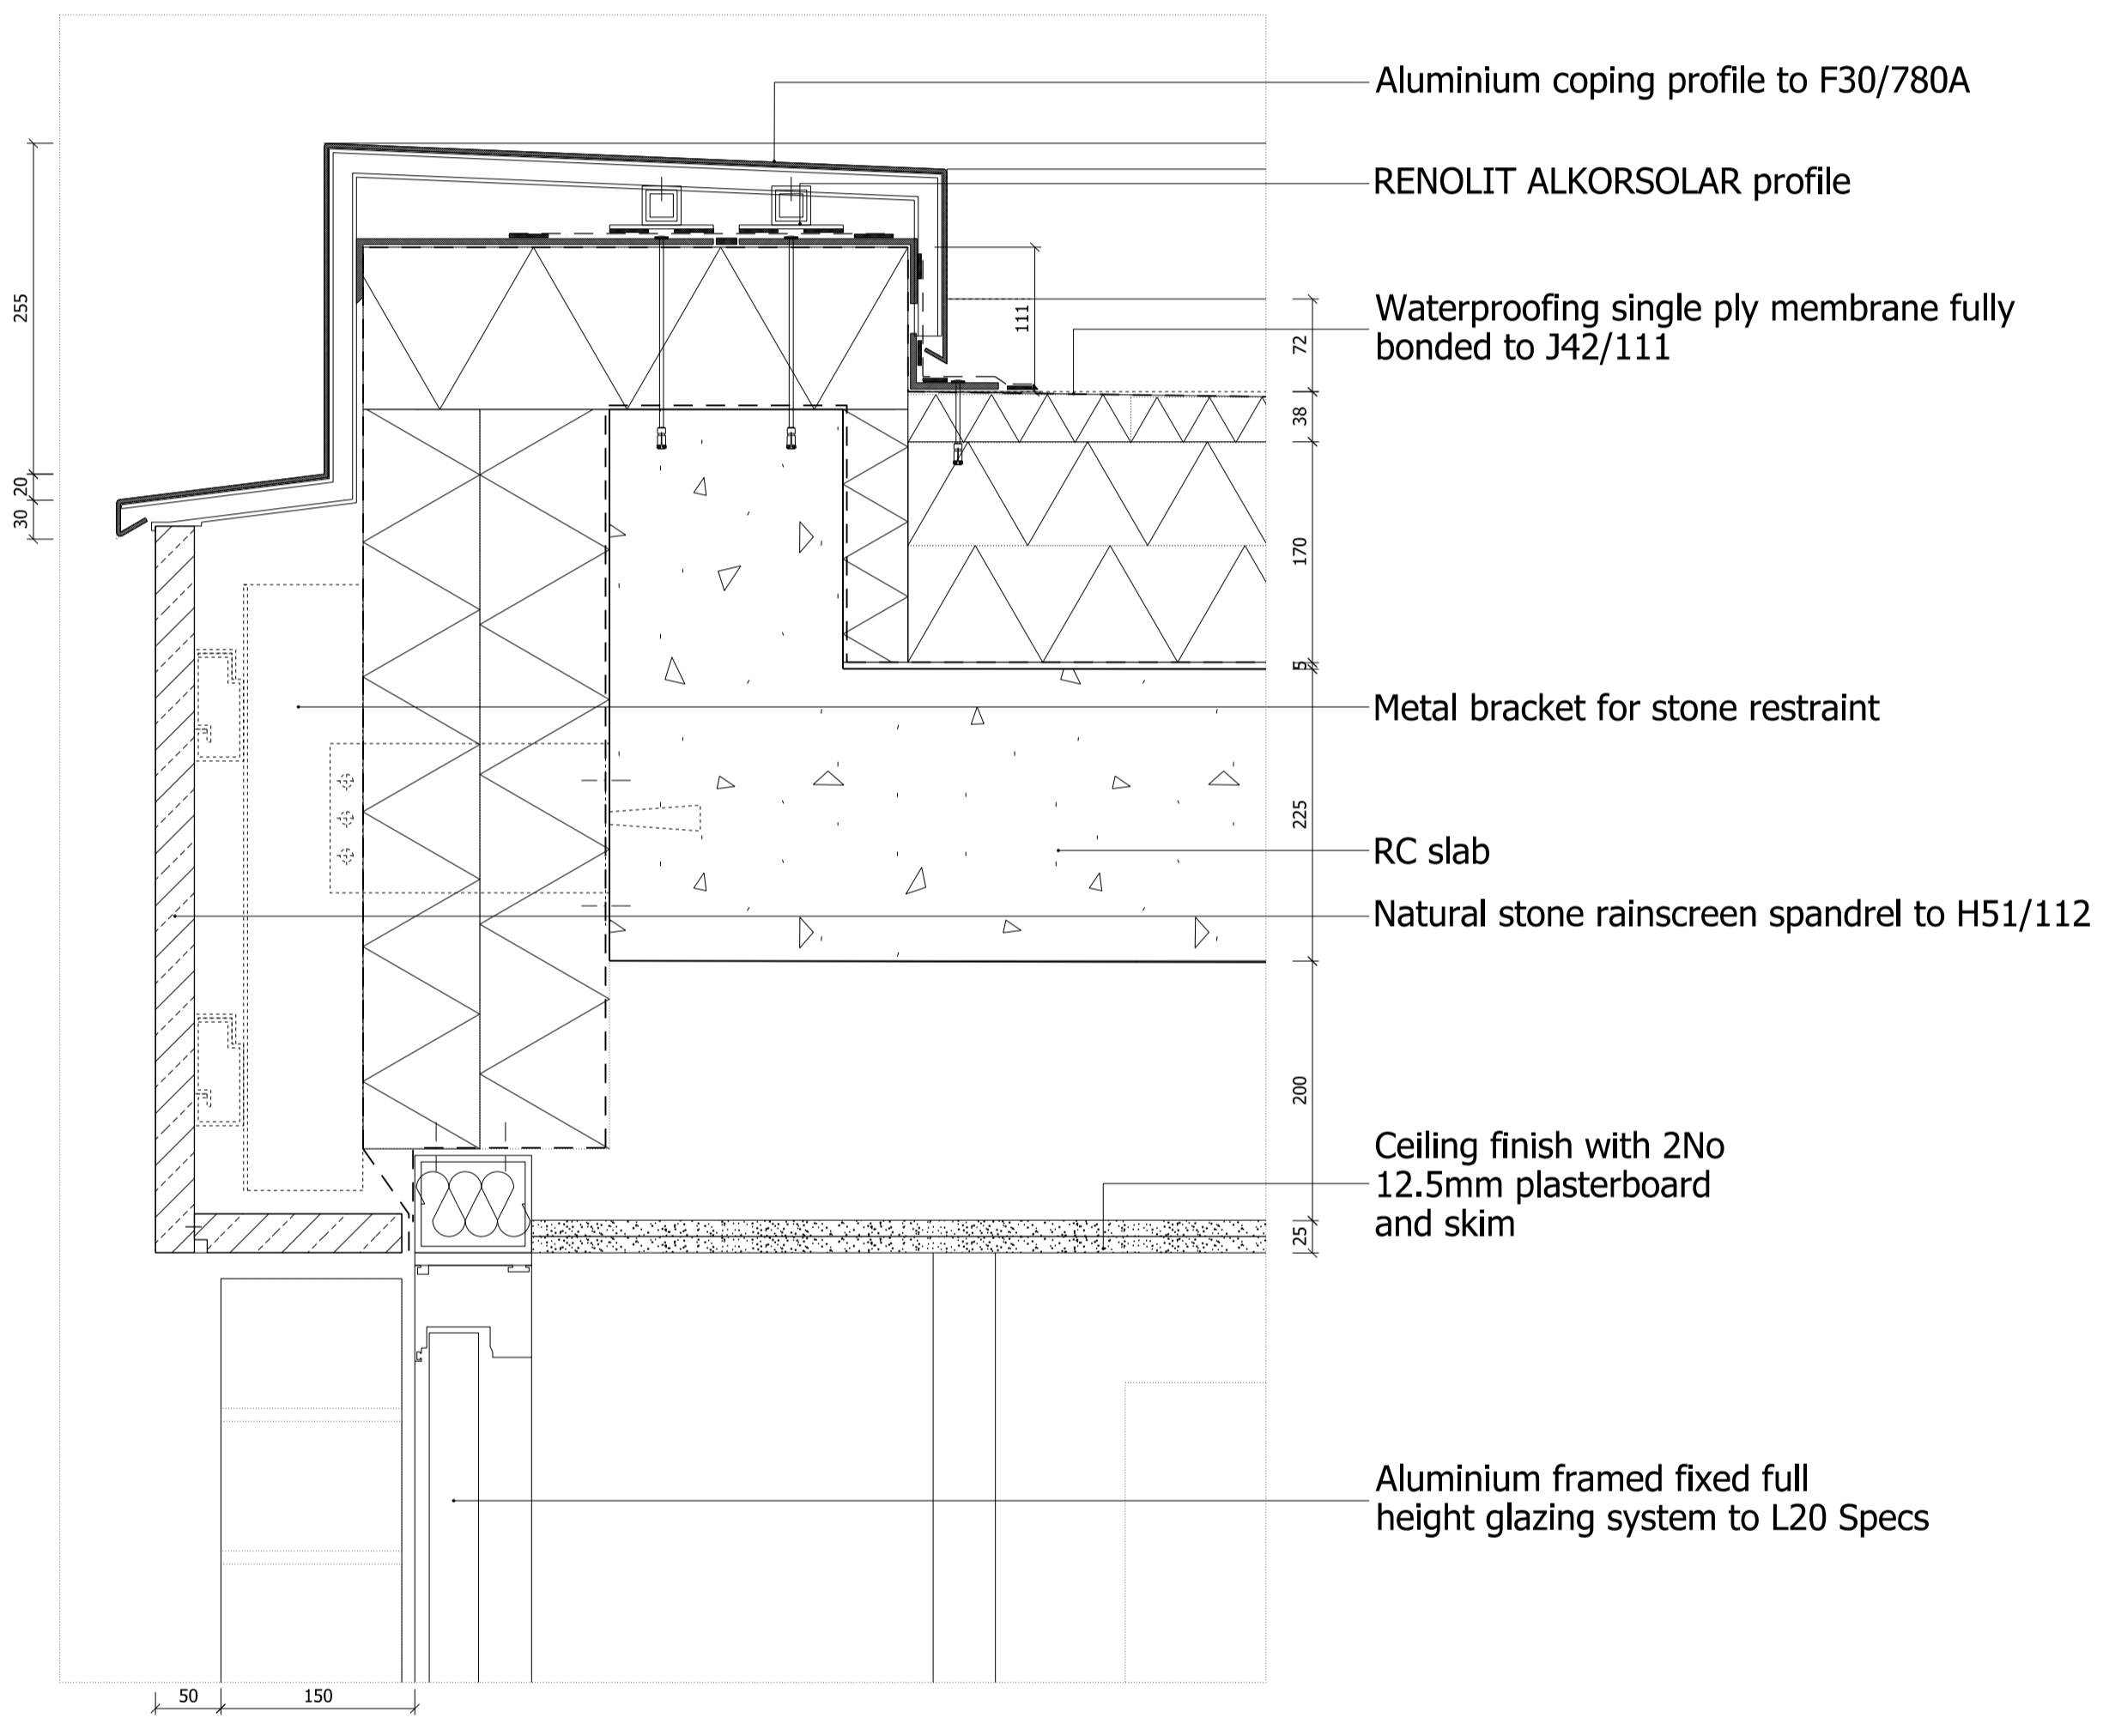

- Aluminium coping profile to F30/780A
- RENOLIT ALKORSOLAR profile
- Waterproofing single ply membrane fully bonded to J42/111
- Metal bracket for stone restraint
- RC slab
- Natural stone rainscreen spandrel to H51/112
- Ceiling finish with 2No 12.5mm plasterboard and skim
- Aluminium framed fixed full height glazing system to L20 Specs

U-Value: Roof 0.12 U-Value: External Wall 0.15

02 ROOF PARAPET DETAIL - OVER WINDOW
 G200_S_CC_001

Issued for Tender	15/06/17	SG	A
Issued for Stage 2	04/07/16	SG	-
Revision description	Date	Check	Rev

SQUIRE & PARTNERS

The Department Store
 248 Ferndale Road, London SW9 8FR
 T: 020 7278 5555
 info@squireandpartners.com
 www.squireandpartners.com

Project
 192 Haverstock Hill
 London, NW3

Drawing
 External Roof Details
 Parapets

Drawn	Date	Scale
SG	20/05/2016	1: 5@A1 1: 10@A3
Job number	Drawing number	Revision
15047	G251_D_RF_001	A