
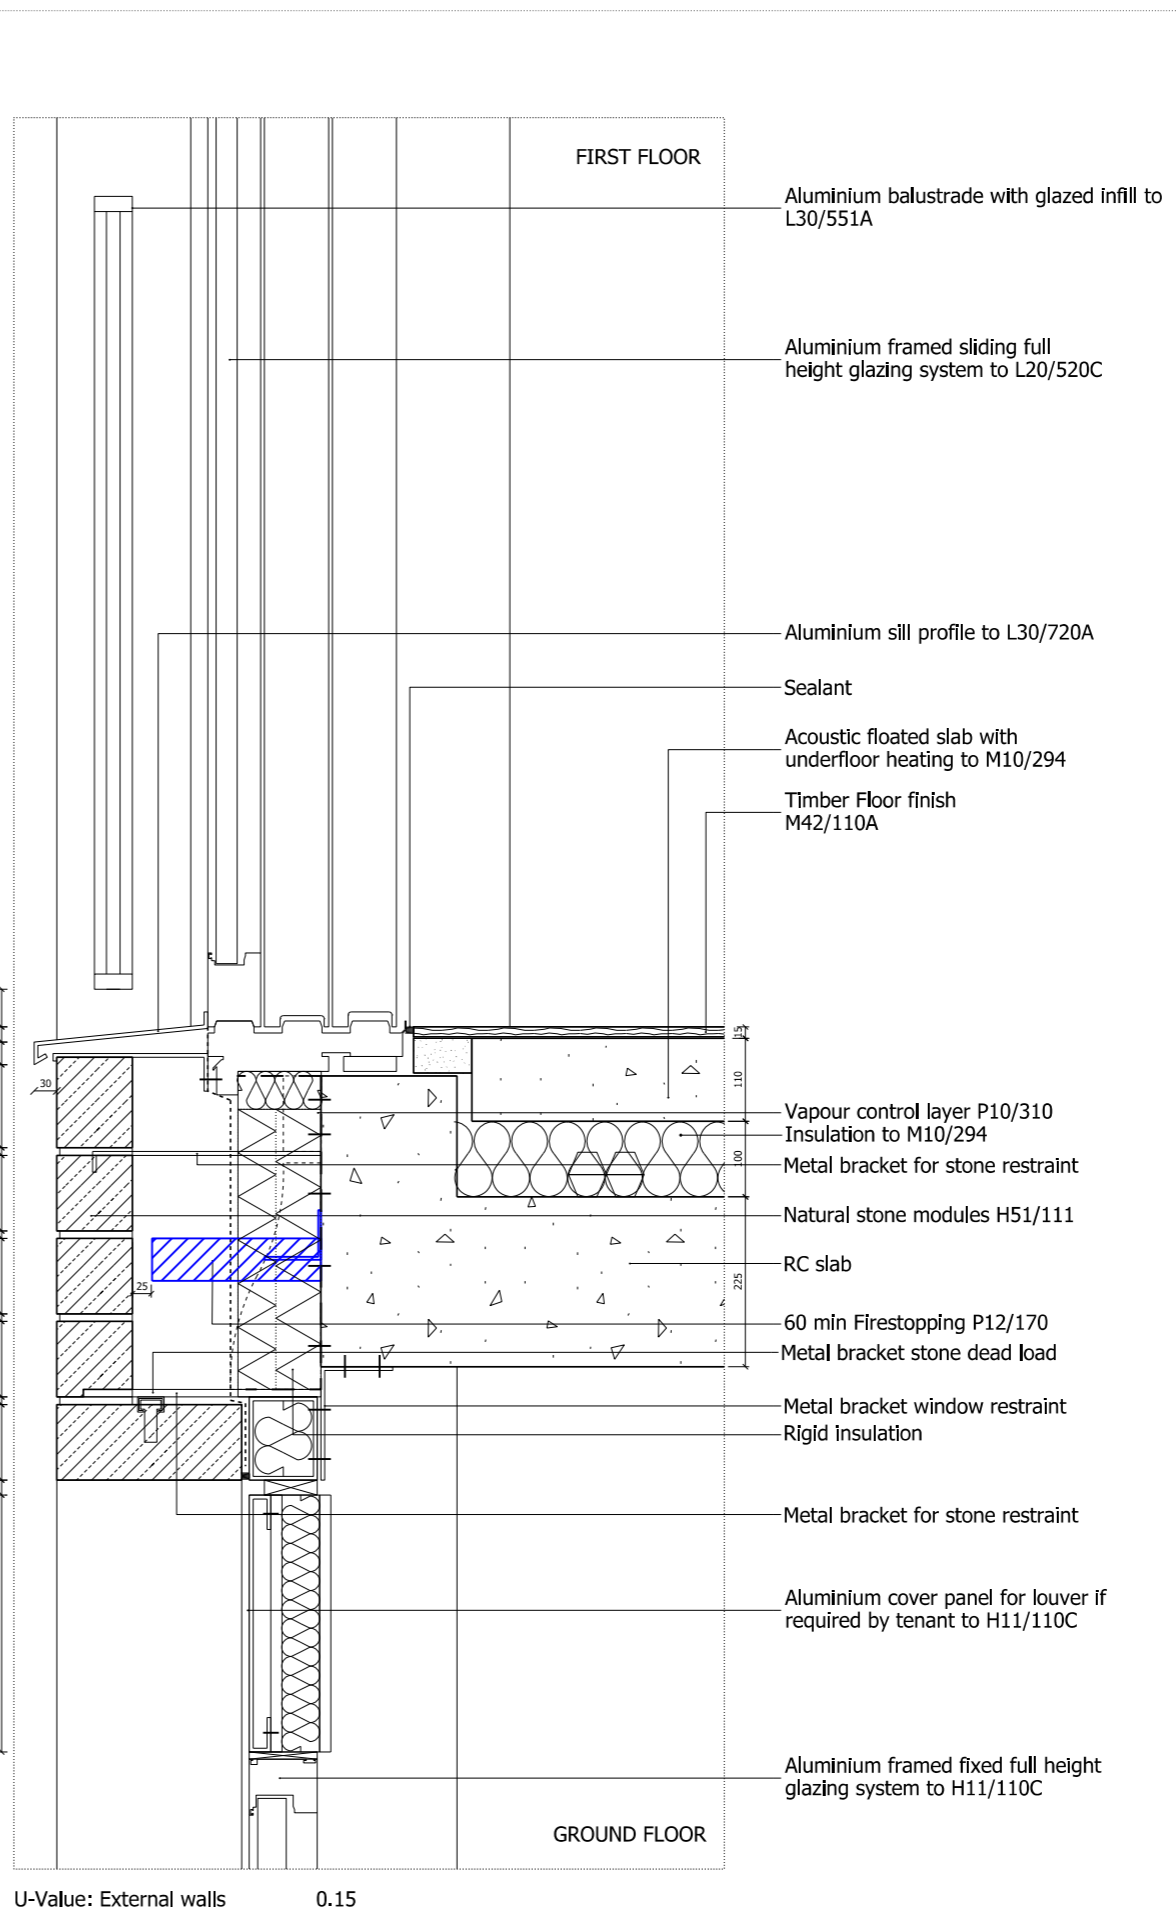
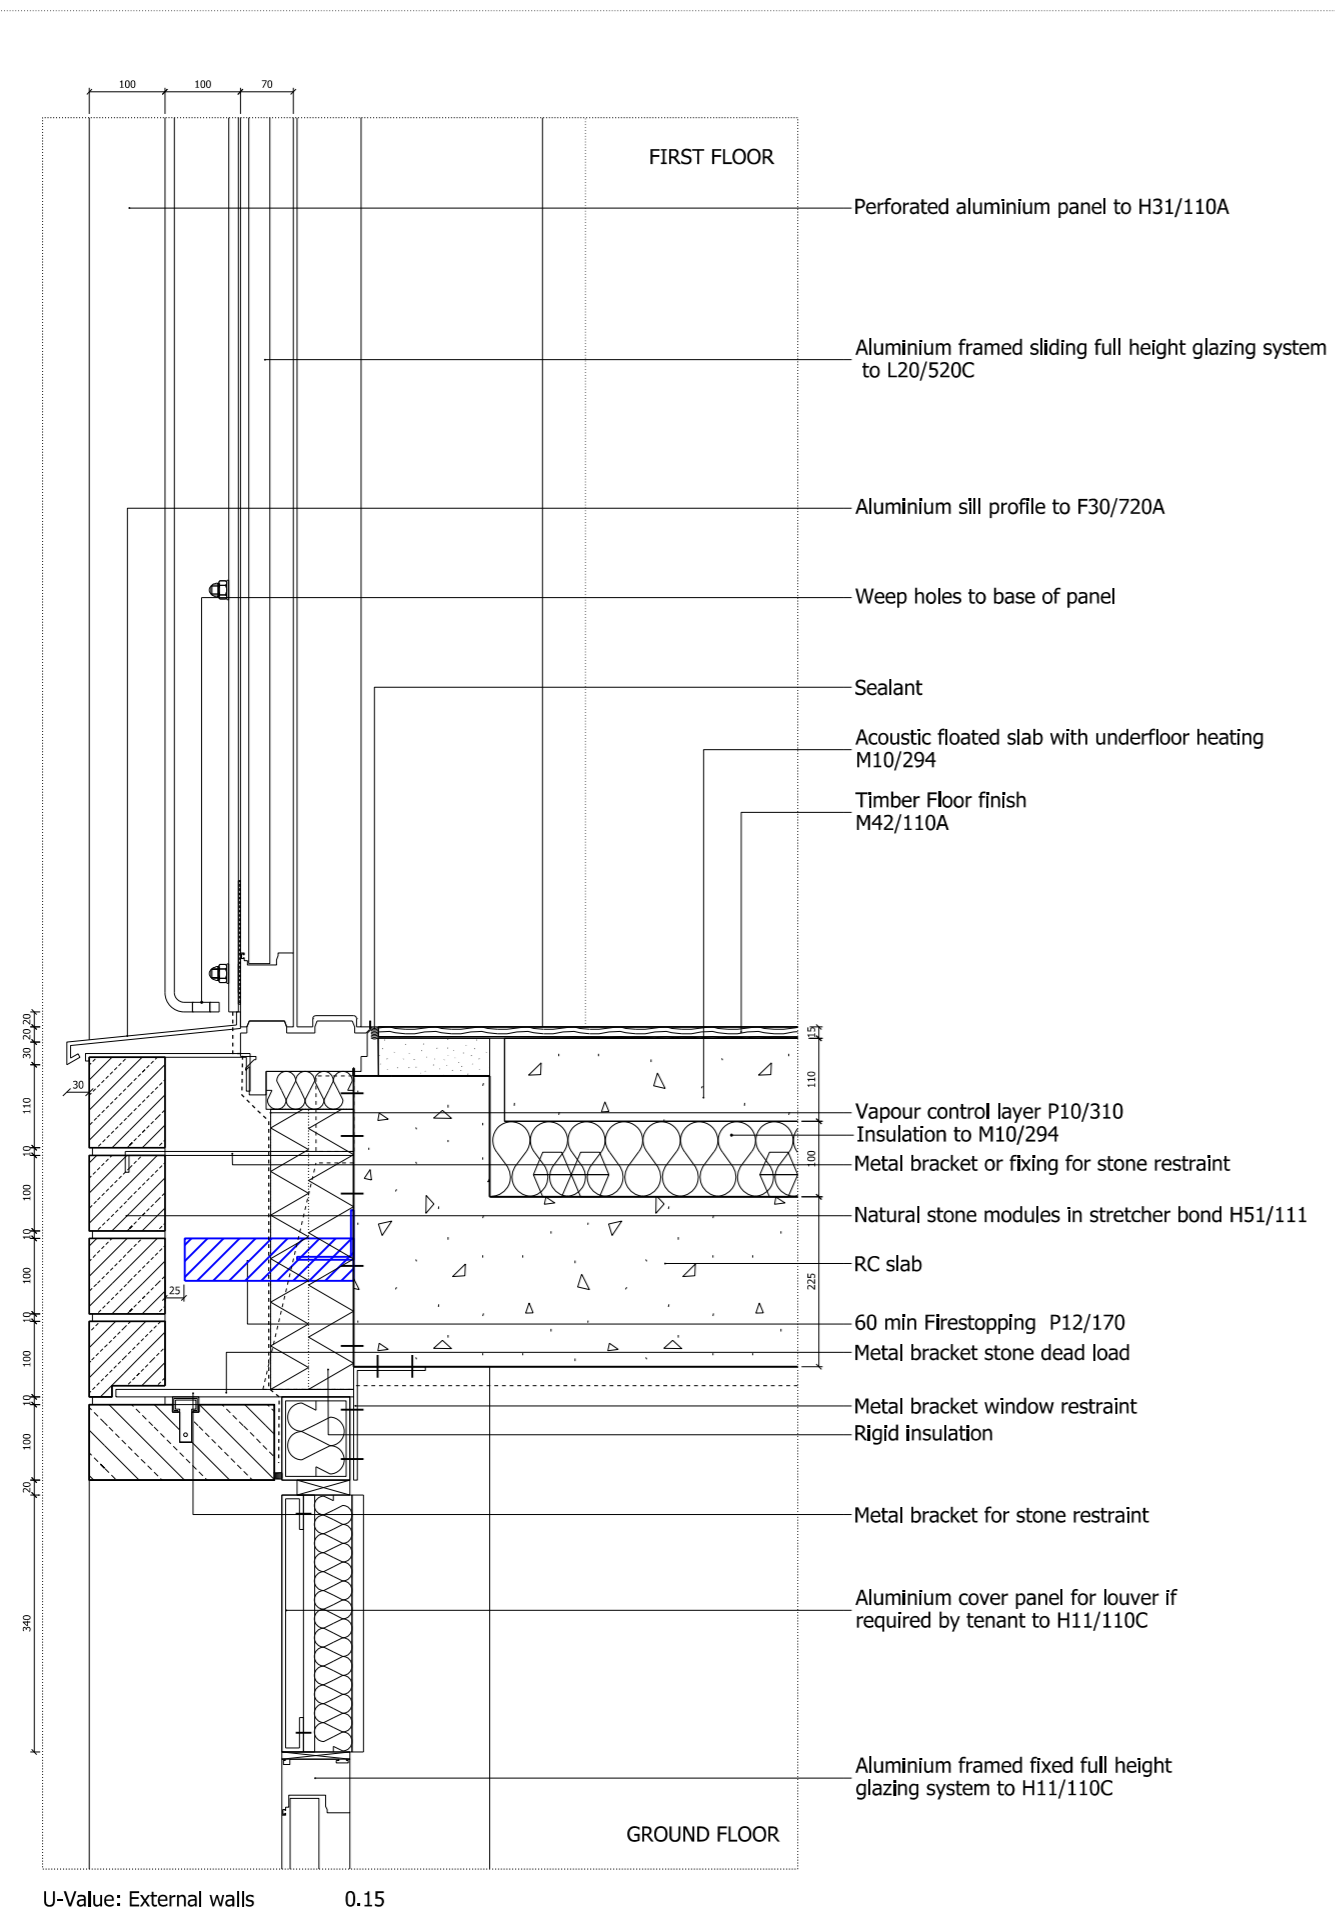


NOTES:  
 DO NOT SCALE FROM THIS DRAWING.  
 ALL DIMENSIONS TO BE CHECKED ON SITE.  
 ALL OMISSIONS AND DISCREPANCIES TO BE REPORTED TO THE ARCHITECT IMMEDIATELY.  
 ALL RIGHTS RESERVED. THIS WORK IS COPYRIGHT AND CANNOT BE REPRODUCED OR COPIED OR MODIFIED IN ANY FORM OR BY ANY MEANS, GRAPHIC ELECTRONIC OR MECHANICAL, INCLUDING PHOTOCOPYING WITHOUT THE WRITTEN PERMISSION OF SQUIRE AND PARTNERS ARCHITECTS.

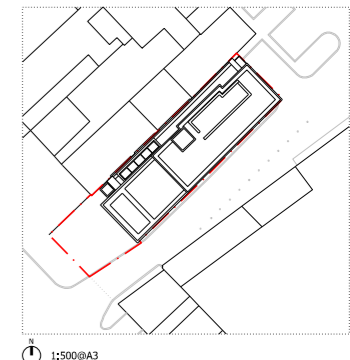

01 SPANDREL PANEL SE FACADE FIRST FLOOR - METAL PANEL  
 G200\_S\_DD\_001

02 SPANDREL PANEL SE FACADE FIRST FLOOR - GLASS BALUSTRADE  
 G200\_S\_CC\_001

Issued for Tender	15/06/17	SG	A
Issued for Stage 2	04/07/16	SG	-
Revision description	Date	Check	Rev

**SQUIRE & PARTNERS**

The Department Store  
 248 Ferndale Road, London SW9 8FR  
 T: 020 7278 5555  
 info@squireandpartners.com  
 www.squireandpartners.com

Project  
 192 Haverstock Hill  
 London, NW3

Drawing  
 External Wall Details  
 First Floor Spandrels

Drawn	Date	Scale
SG	20/05/2016	1:5@A1 1:10@A3
Job number	Drawing number	Revision
15047	G251_D_TY_006	A