



Window 1



Window 2


Window 3



Window 4



View 1

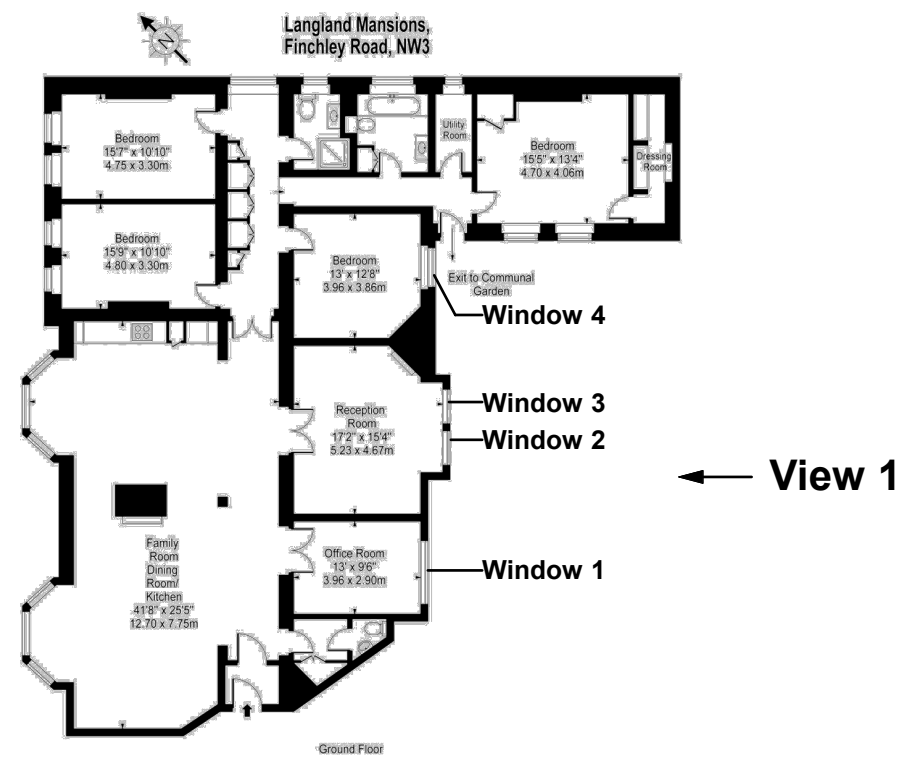

← **View 1**

Notes	This drawing is copyright. All dimensions to be checked on site and any discrepancy, error or omission reported to the architect.	
Project	2 Langland Mansions, NW3	
Client	Lynda & Steven Loble	
Date	27.07.17	Scale NTS at A3
Drawing Title	Photos & Key to Existing UPVC Tilt & Turn Windows 1-4	
Drawing Status	App for Certificate of Lawful Development	Drawing No. LM 001