




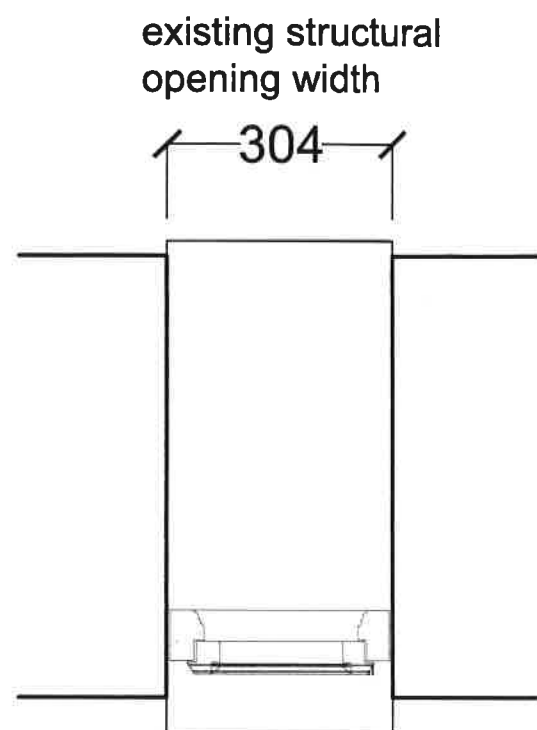

Proposed Plan

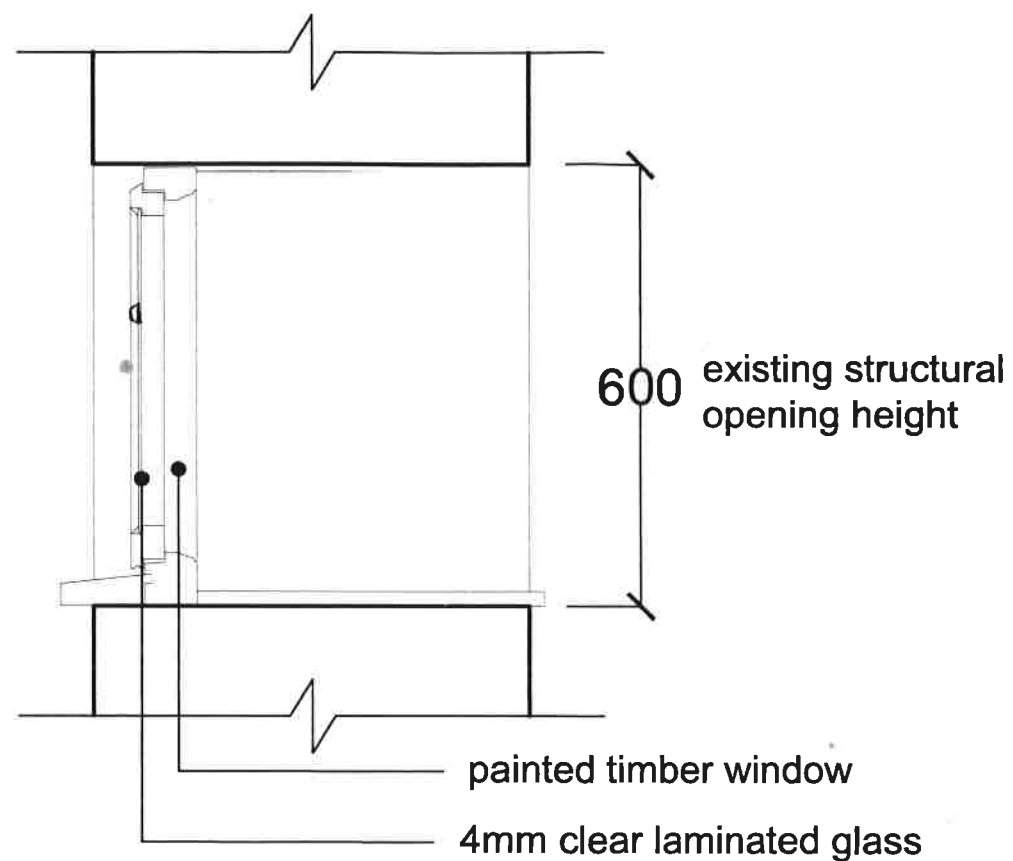

Proposed Section

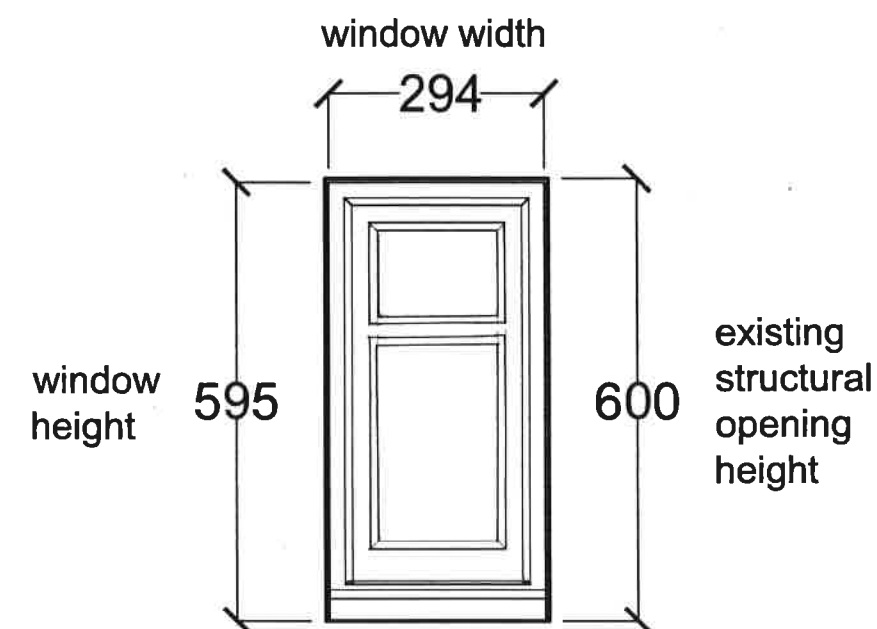

Proposed Elevation

Rev. B 9-8-17 Glazing bar added.



All dimensions to be checked on site and any discrepancies be reported to the designer immediately - written dimensions are to take priority over scaled dimensions

© SOLLAND LIMITED

Project Title **13 Chester Terrace**
 Drawing Title **Basement Window Detail**
 Scale: 1:10 at A3

Job Number **118**

Sketch Number **324**

Revision **B**

Stage **Post Planning**

Date
17/08/2015

Drawn By
CW



SOLLAND
LIMITED