

Key Plan

Legend:

New Proposed Walls

Privacy fence

1

 Render Finish to Match Existing

2

 Timber Framed Sash Windows

3

 Coping Stone

4

 Hedging and Planting

5

 Aluminim Windows & Doors

6


 Glass Doors

7

 Skylight

8


 Privacy fence

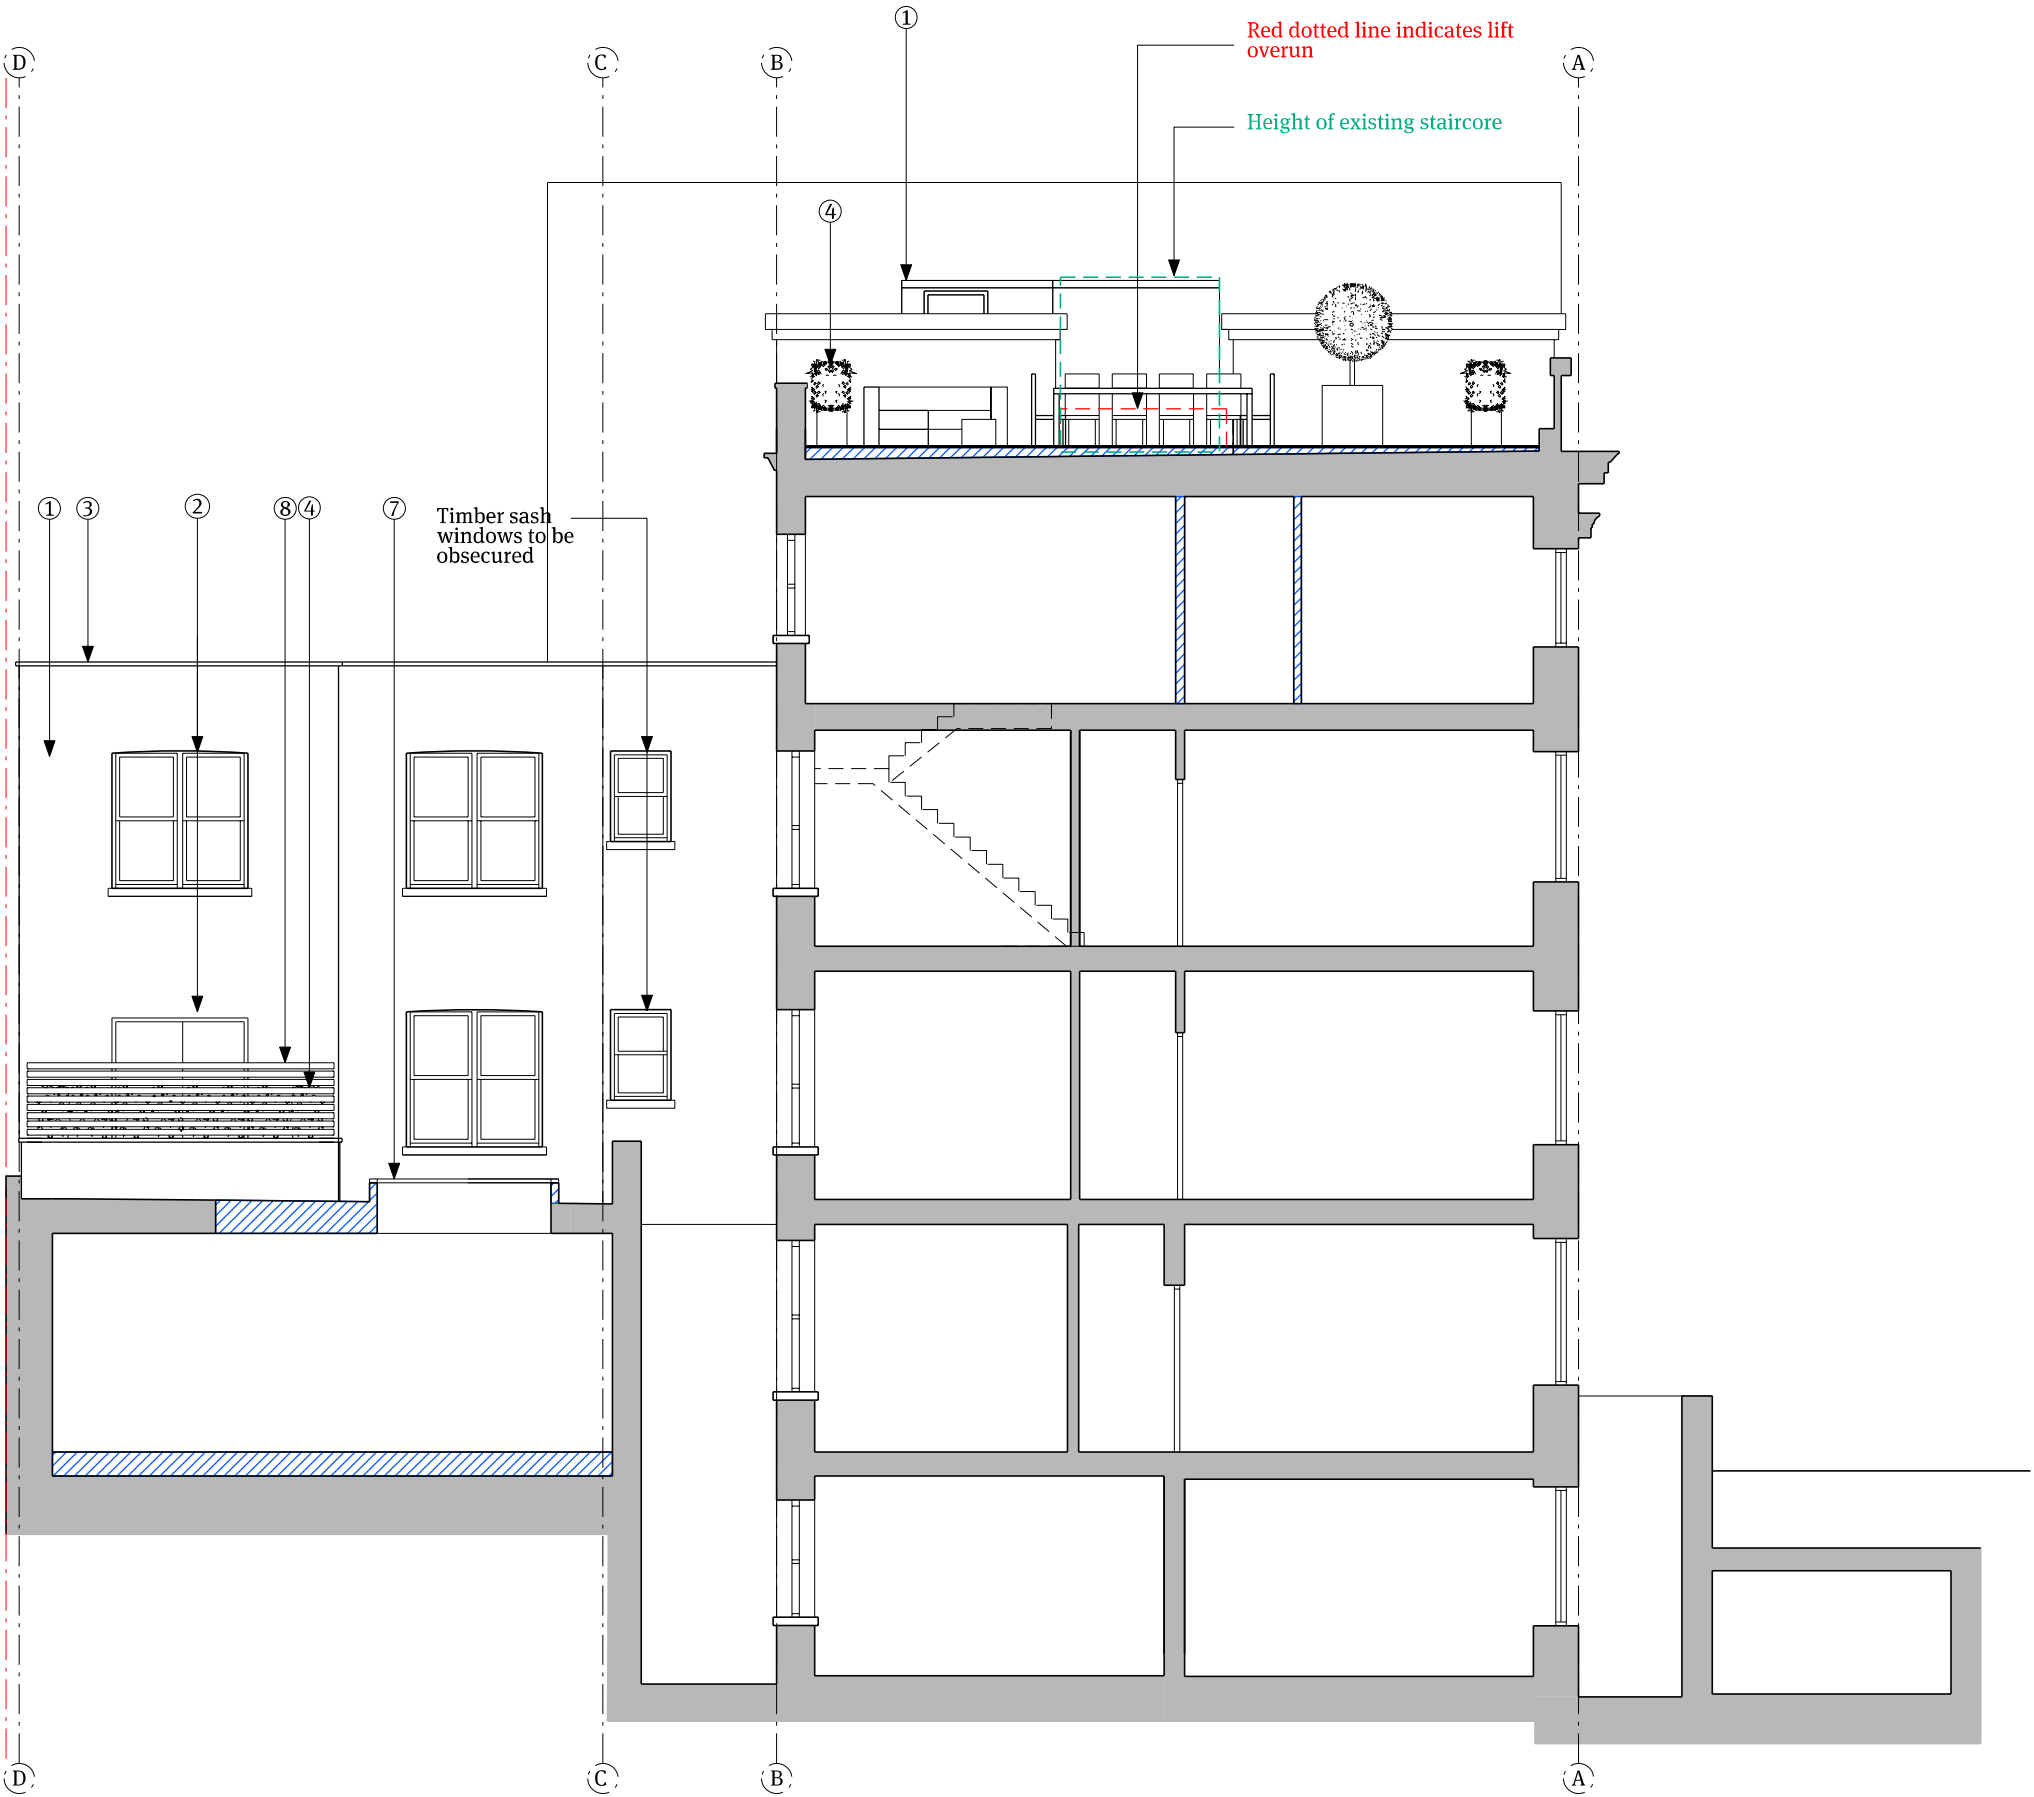

01 Proposed Section BB
1:100@A3

Notes
All dimensions must be checked and Papa Architects are to be informed of any discrepancies prior to construction. Any DWG's issued by PAPA architects are to be read in conjunction with the associated PDF versionsThis drawing and any of the details therein remain the copyright of Papa Architects Ltd. All drawings prepared by Papa Architects are not to be used for any submissions, area schedule calculations or used by any other Persons or Companies other than Papa Architects Ltd unless written consent has been given by Papa Architects Ltd.

B	07.06.17	Planning Amendments	OT
PO1	29/02/16	Pre App Amendments	ML
Rev	Date	Reason For Issue	Chk

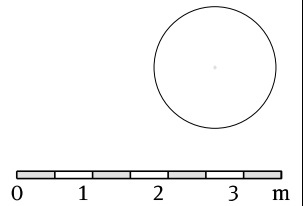

Papa Architects Ltd.
222 Archway Road, Highgate,
London N6 5AX
Phone. +44(0)20 8348 8411
Fax. +44 (0)20 8348 7411
www.papaarchitects.co.uk

Client

Address
36-37 Great Russell Street
London
WC1B 3PP

Drawing title
Proposed Section BB

Project No.	Date	Scale
1302a	July 17	1:100 @ A3

Drawing No.	Current Rev
00-120	C