

Information contained within this drawing is the sole copyright of TA Ltd. and is not to be reproduced without express permission. No implied licence exists. This drawing not to be used for land transfer or valuation purposes. Do not scale from this drawing. All dimensions & levels are to be checked on site by the contractor. Issued for purposes indicated only. Drawing errors and omissions to be reported to the architect.



Client
Jamie Goldstein
Project
17 Ranulf Road
NW2 A3

Drawing Title
General Elevations
Proposed Front Elevation

| Status | Drawn | Checked |
|----------------------|-------------|-----------|
| Information | EN | ET |
| Scale | 1:100 @ A3 | Date |
| Drwg. No. & Revision | 030-GE01-P3 | August 17 |





Information contained within this drawing is the sole copyright of TA Ltd. and is not to be reproduced without express permission. No implied licence exists. This drawing not to be used for land transfer or valuation purposes. Do not scale from this drawing. All dimensions & levels are to be checked on site by the contractor. Issued for purposes indicated only. Drawing errors and omissions to be reported to the architect.




Client
Jamie Goldstein

Project
17 Ranulf Road
NW2 A3

Drawing Title
General Elevations
Proposed Side Elevation

| Status | Information | Drawn | Checked |
|----------------------|-------------|-------|-----------|
| EN | ET | | |
| Scale | 1:100 @ A3 | Date | August 17 |
| Drwg. No. & Revision | | | |
| 030-GE03-P3 | | | |

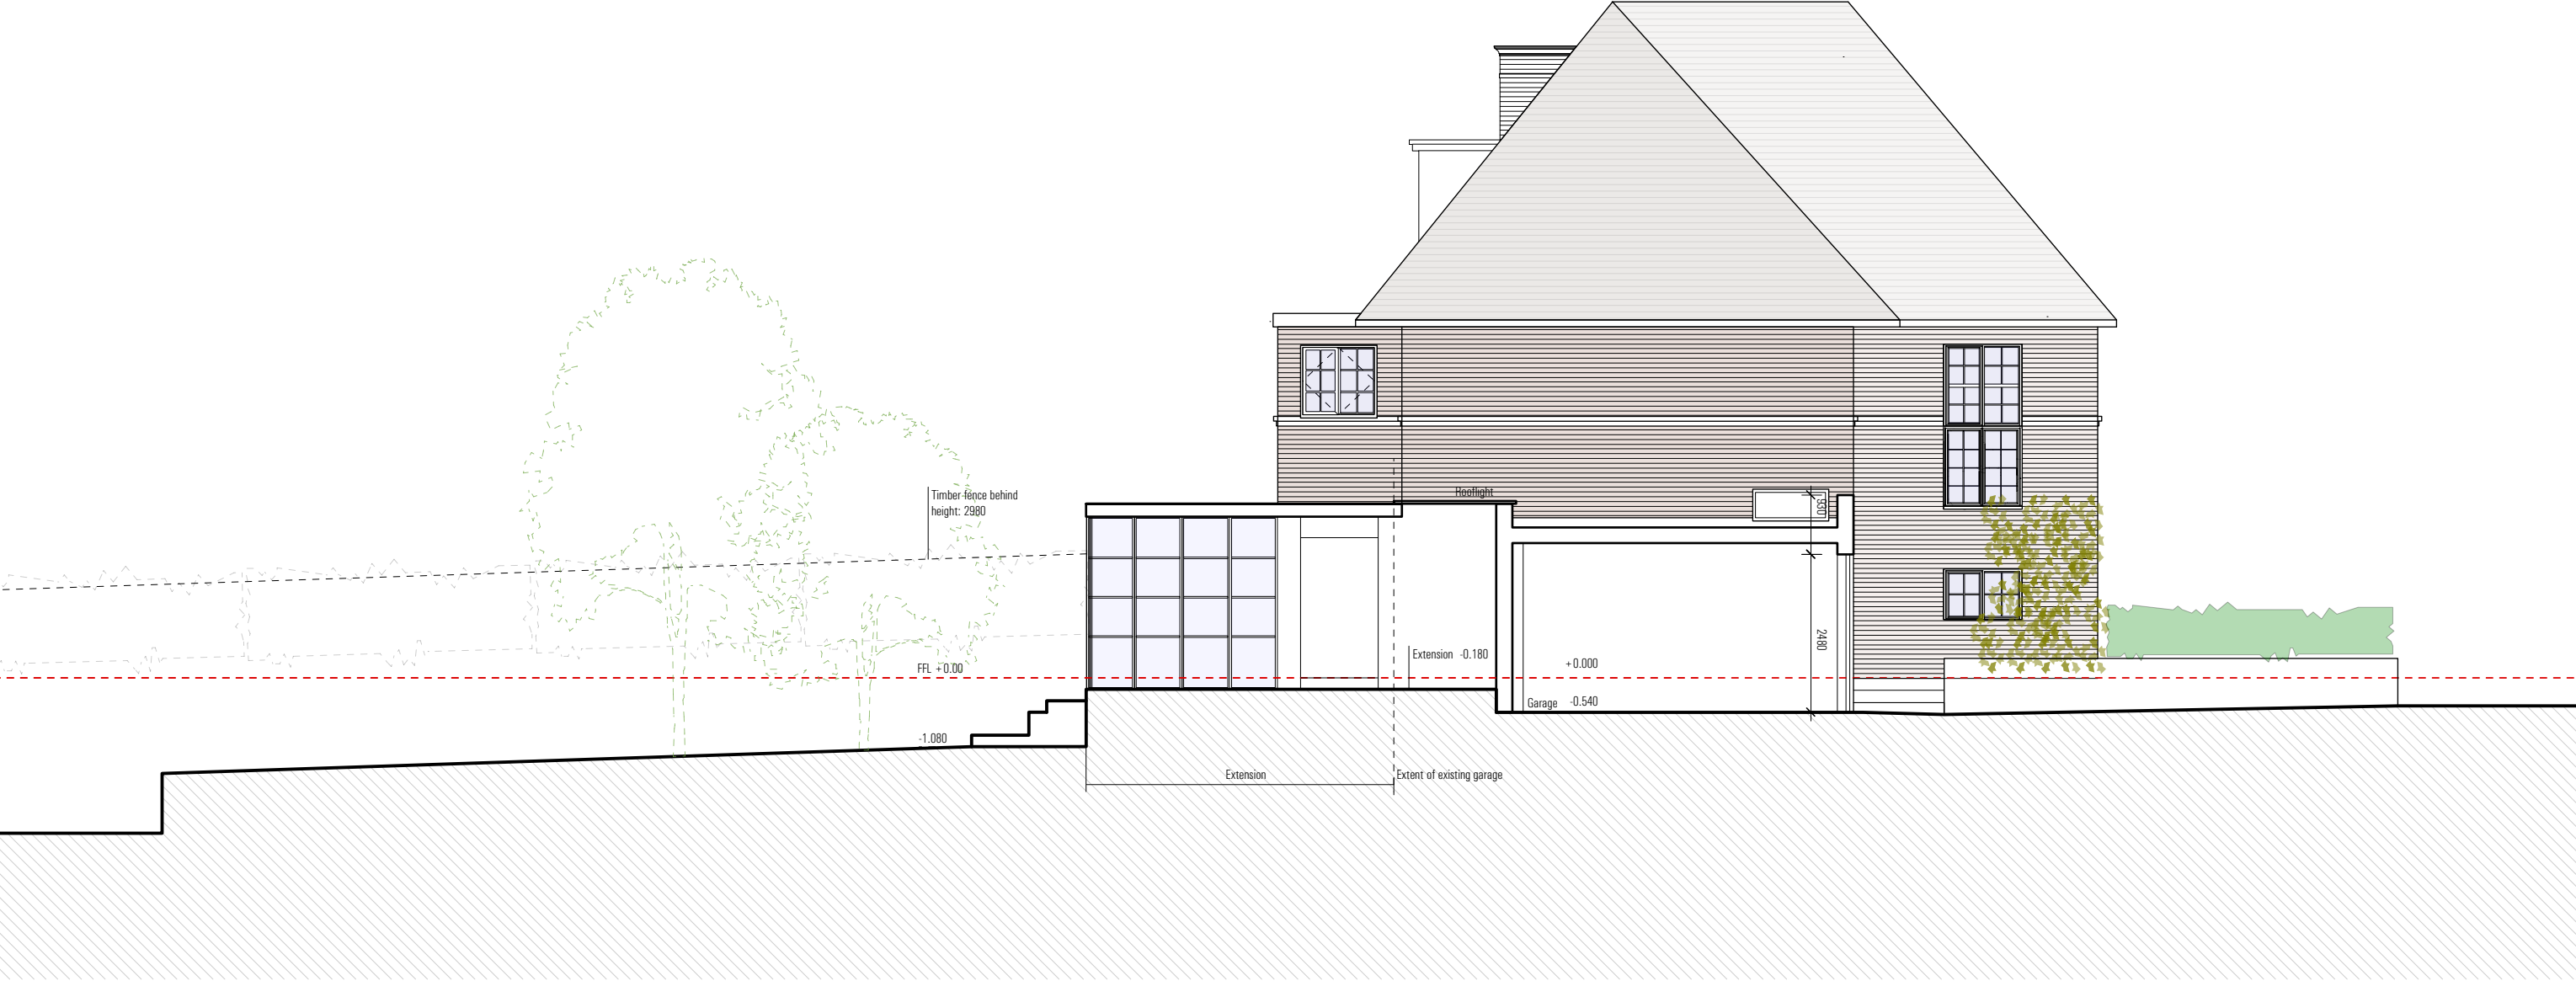

Information contained within this drawing is the sole copyright of TA Ltd. and is not to be reproduced without express permission. No implied licence exists. This drawing not to be used for land transfer or valuation purposes. Do not scale from this drawing. All dimensions & levels are to be checked on site by the contractor. Issued for purposes indicated only. Drawing errors and omissions to be reported to the architect.



Client
Jamie Goldstein

Project
17 Ranulf Road
NW2 A3

Drawing Title
General Elevations
Proposed Side Elevation

| Status | Drawn | Checked |
|----------------------|------------|-----------|
| Information | EN | ET |
| Scale | 1:100 @ A3 | |
| Drwg. No. & Revision | Date | August 17 |

030-GE04-P3