



PROPOSED SET


PROPOSED SECTIONS 1/100

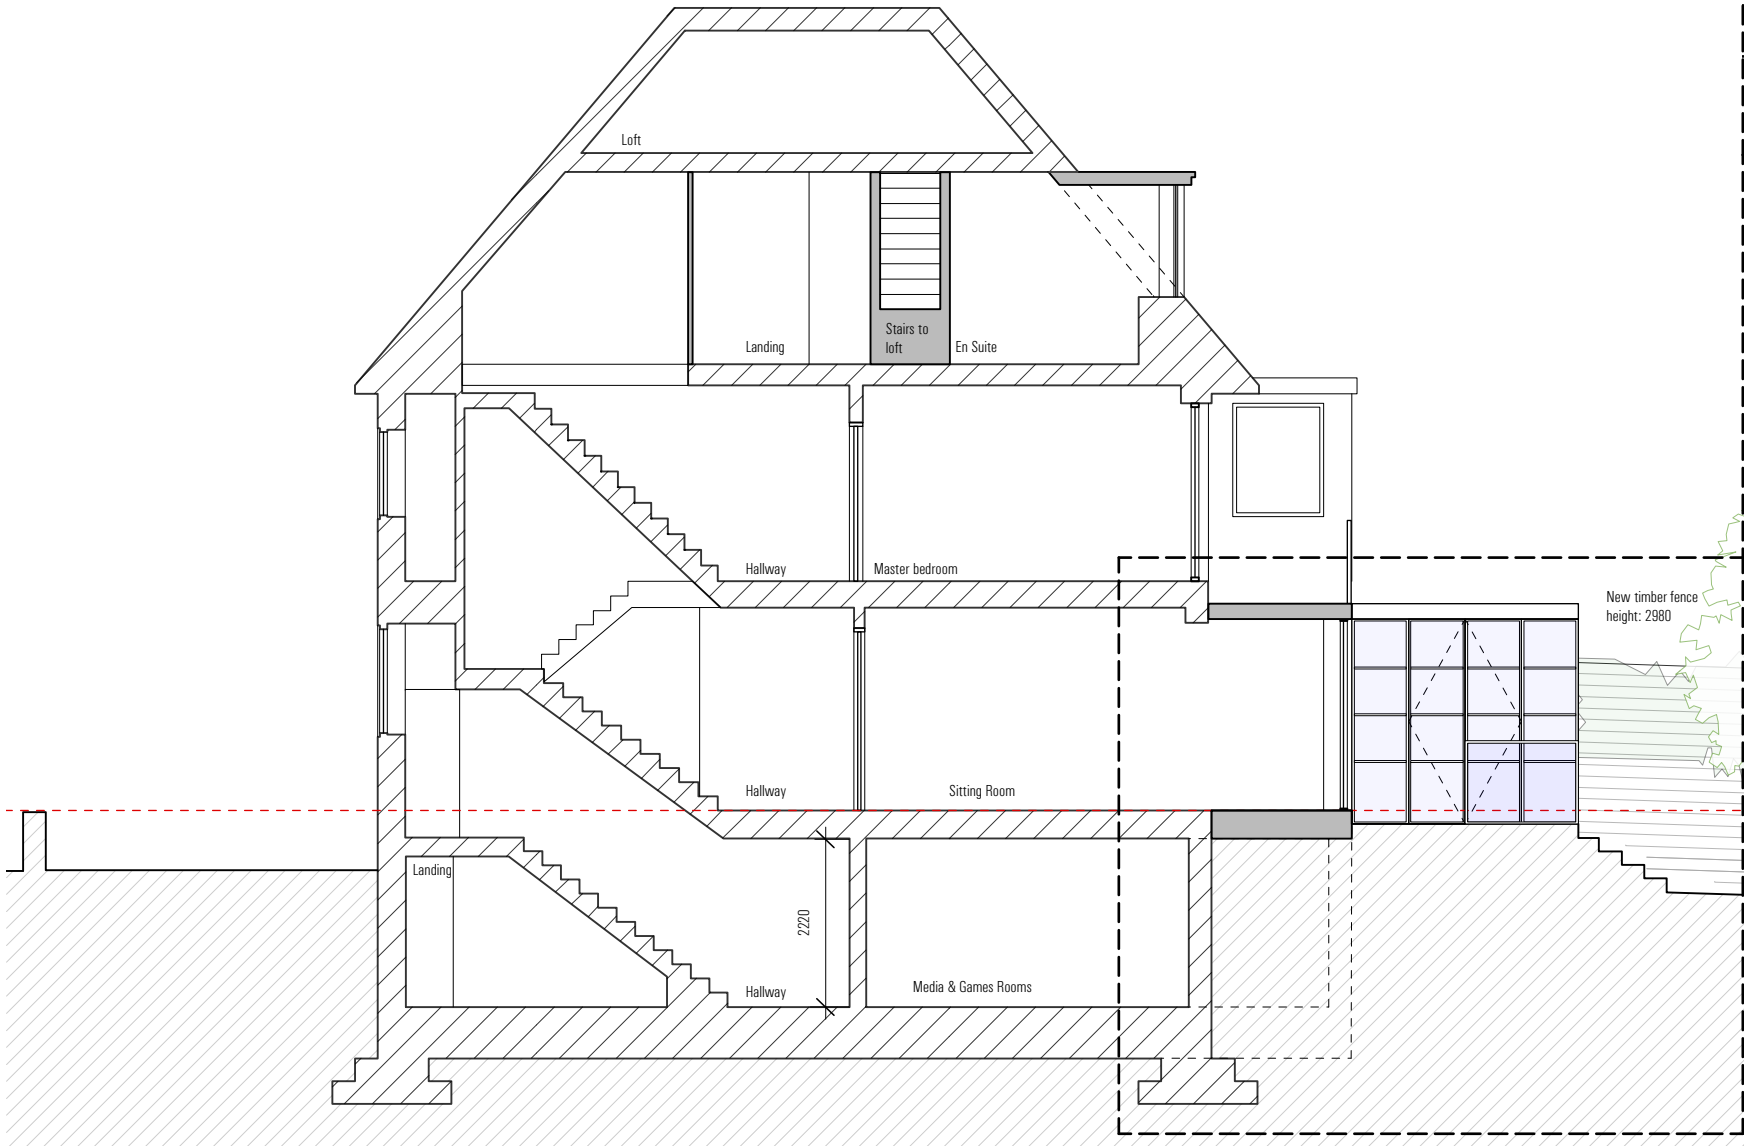

Long Section A
Scale 1:100@A3

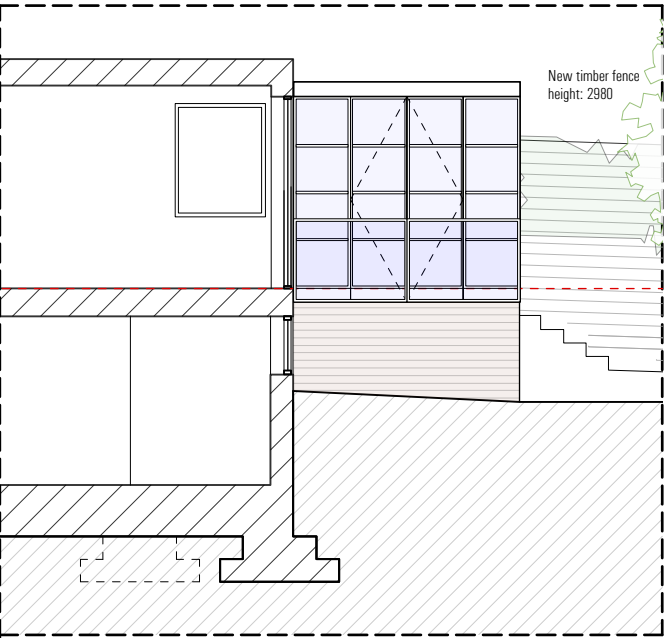

Long Section B
Scale 1:100@A3

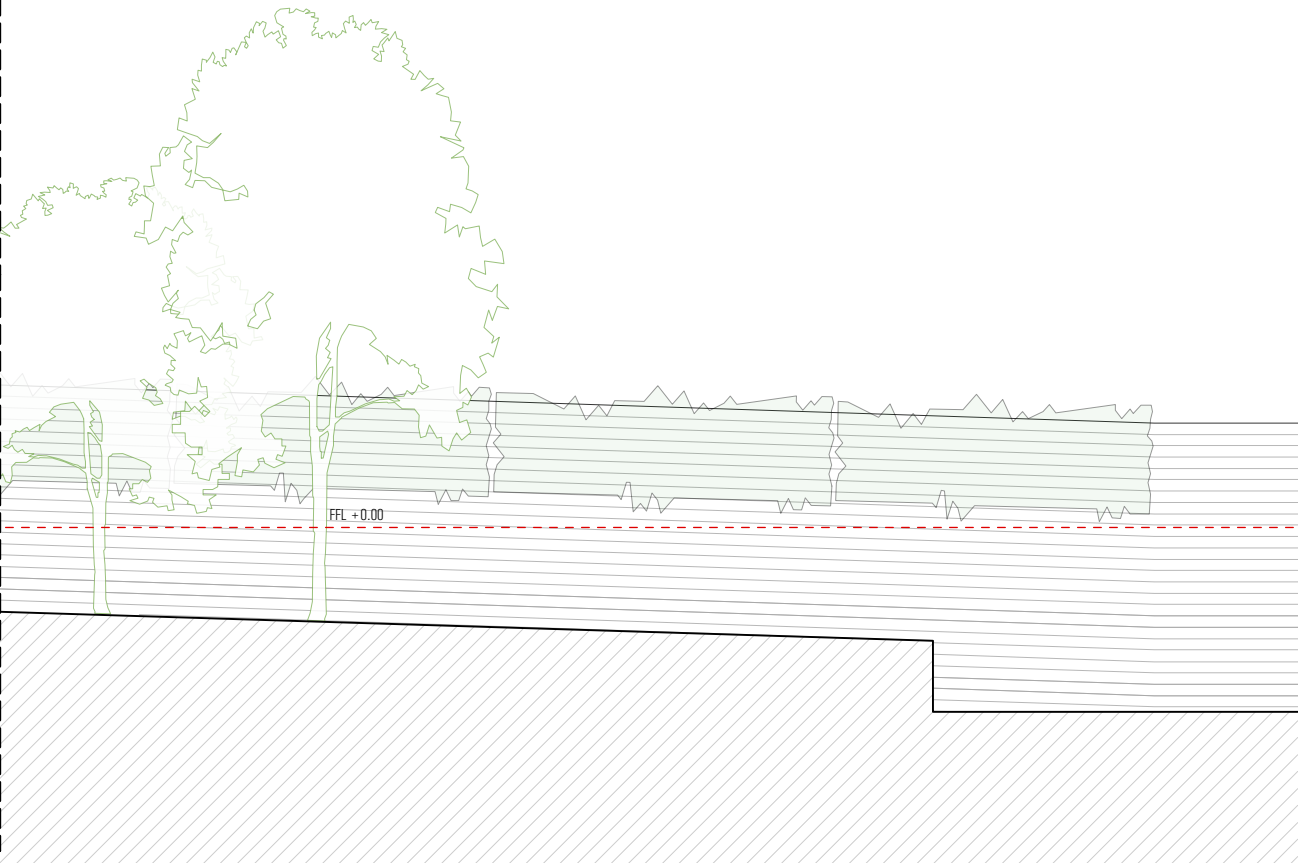


Client: Jamie Goldstein
Project: 17 Ranulf Road
NW2 A3


Drawing Title
General Sections
Proposed Long Section

Status	Information	Drawn	Checked
EN	ET		
Scale	1:100 @ A3	Date	August 17

Drwg. No. & Revision
030-GS01-P3


Information contained within this drawing is the sole copyright of TA Ltd. and is not to be reproduced without express permission. No implied licence exists. This drawing not to be used for land transfer or valuation purposes. Do not scale from this drawing. All dimensions & levels are to be checked on site by the contractor. Issued for purposes indicated only. Drawing errors and omissions to be reported to the architect.

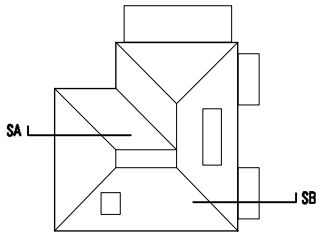

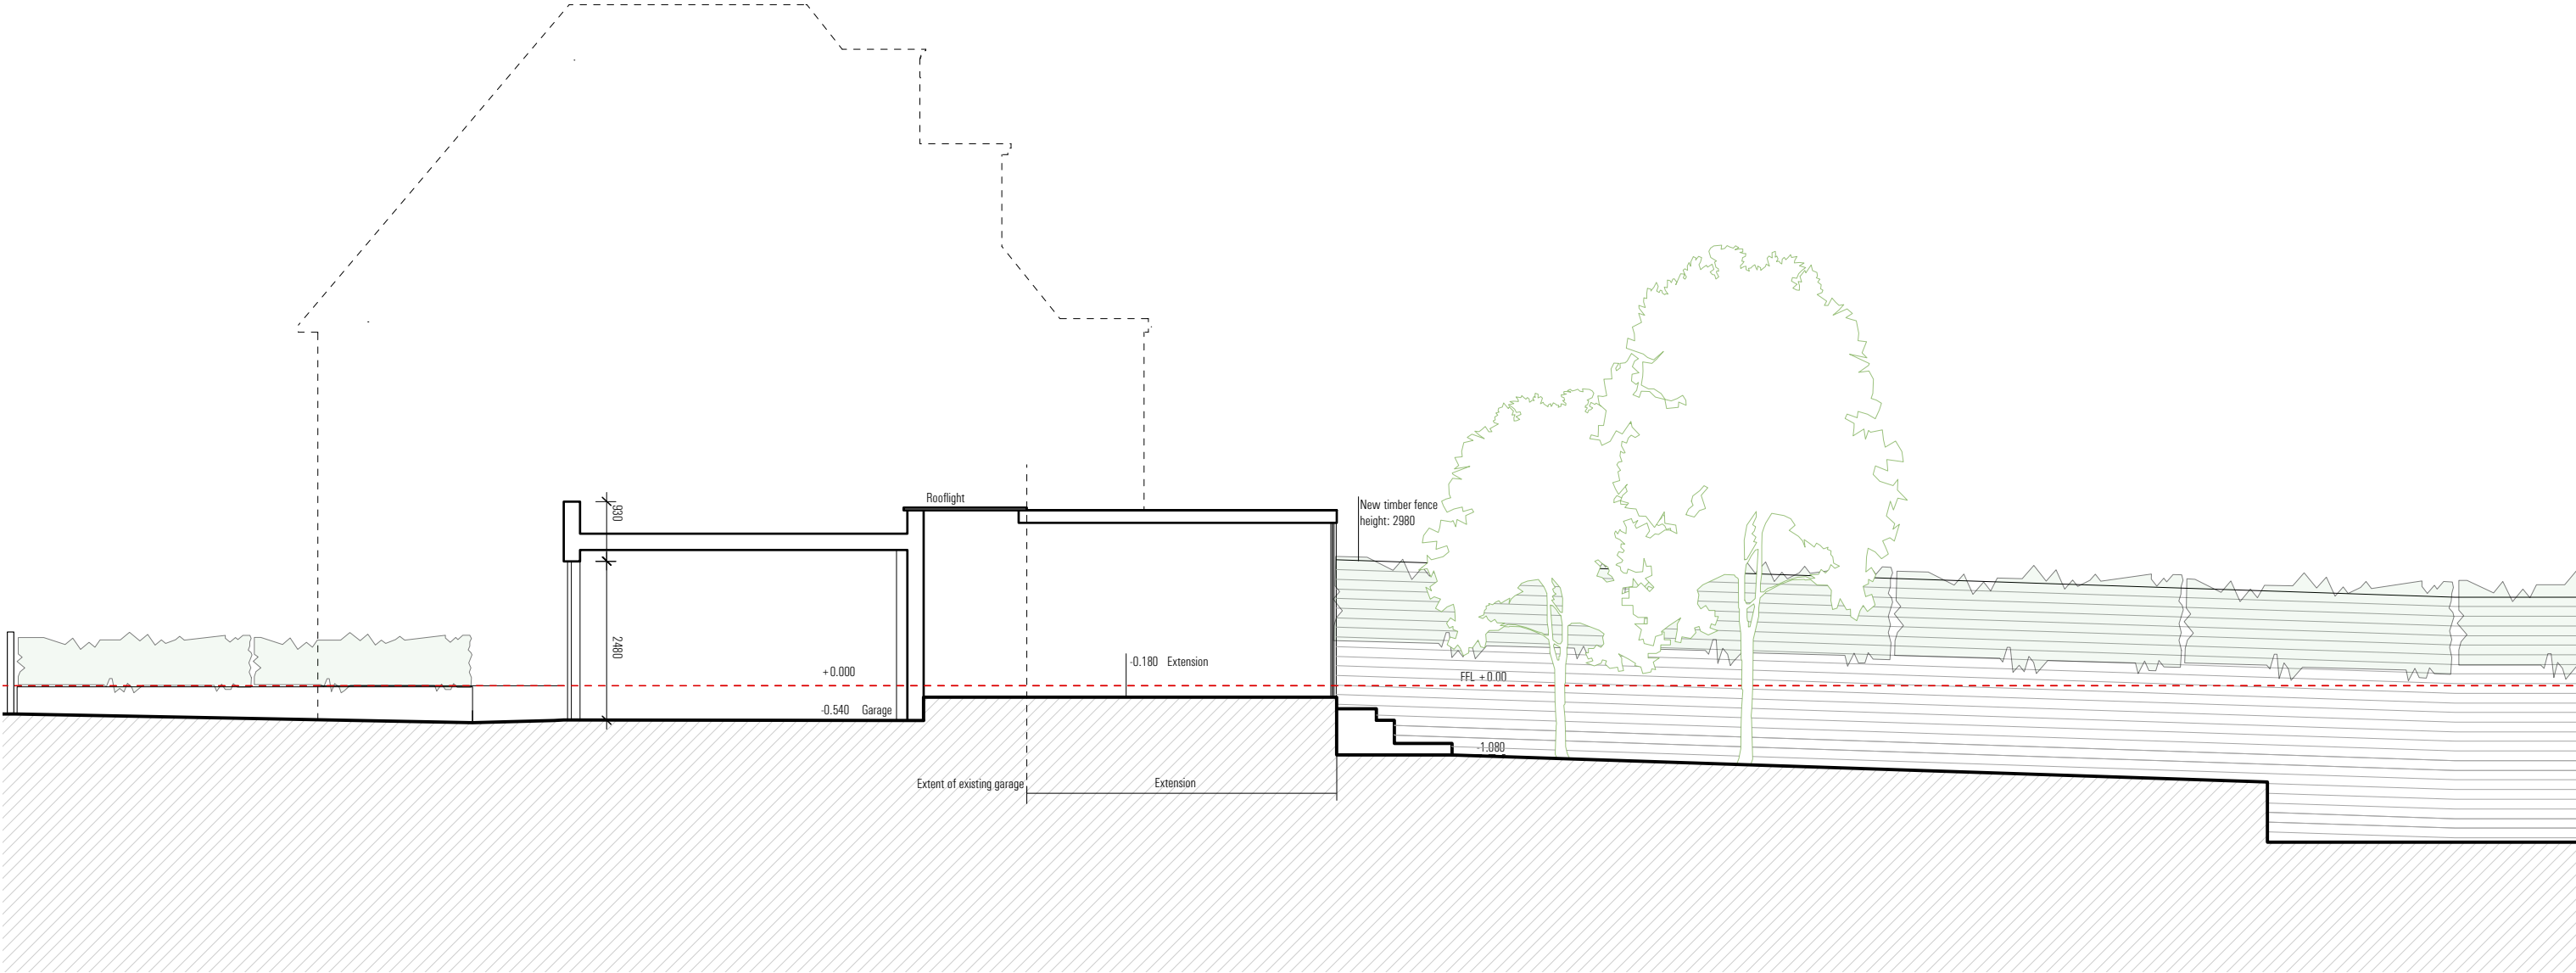

Long Section C
Scale 1:100@A3

Information contained within this drawing is the sole copyright of TA Ltd. and is not to be reproduced without express permission. No implied licence exists. This drawing not to be used for land transfer or valuation purposes. Do not scale from this drawing. All dimensions & levels are to be checked on site by the contractor. Issued for purposes indicated only. Drawing errors and omissions to be reported to the architect.

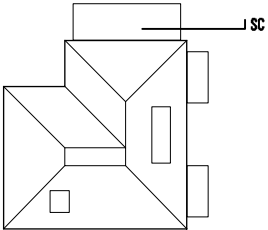

Client
Jamie Goldstein

Project
17 Ranulf Road
NW2 A3

Drawing Title
General Sections
Proposed Long Section

Status	Information	Drawn	Checked
EN		ET	
Scale	1:100 @ A3	Date	August 17
Drwg. No. & Revision			
030-GS02-P3			