


DO NOT SCALE FROM THE DRAWING.
ALL DIMENSION TO BE CHECKED ON SITE.
COPYRIGHT RESERVED.

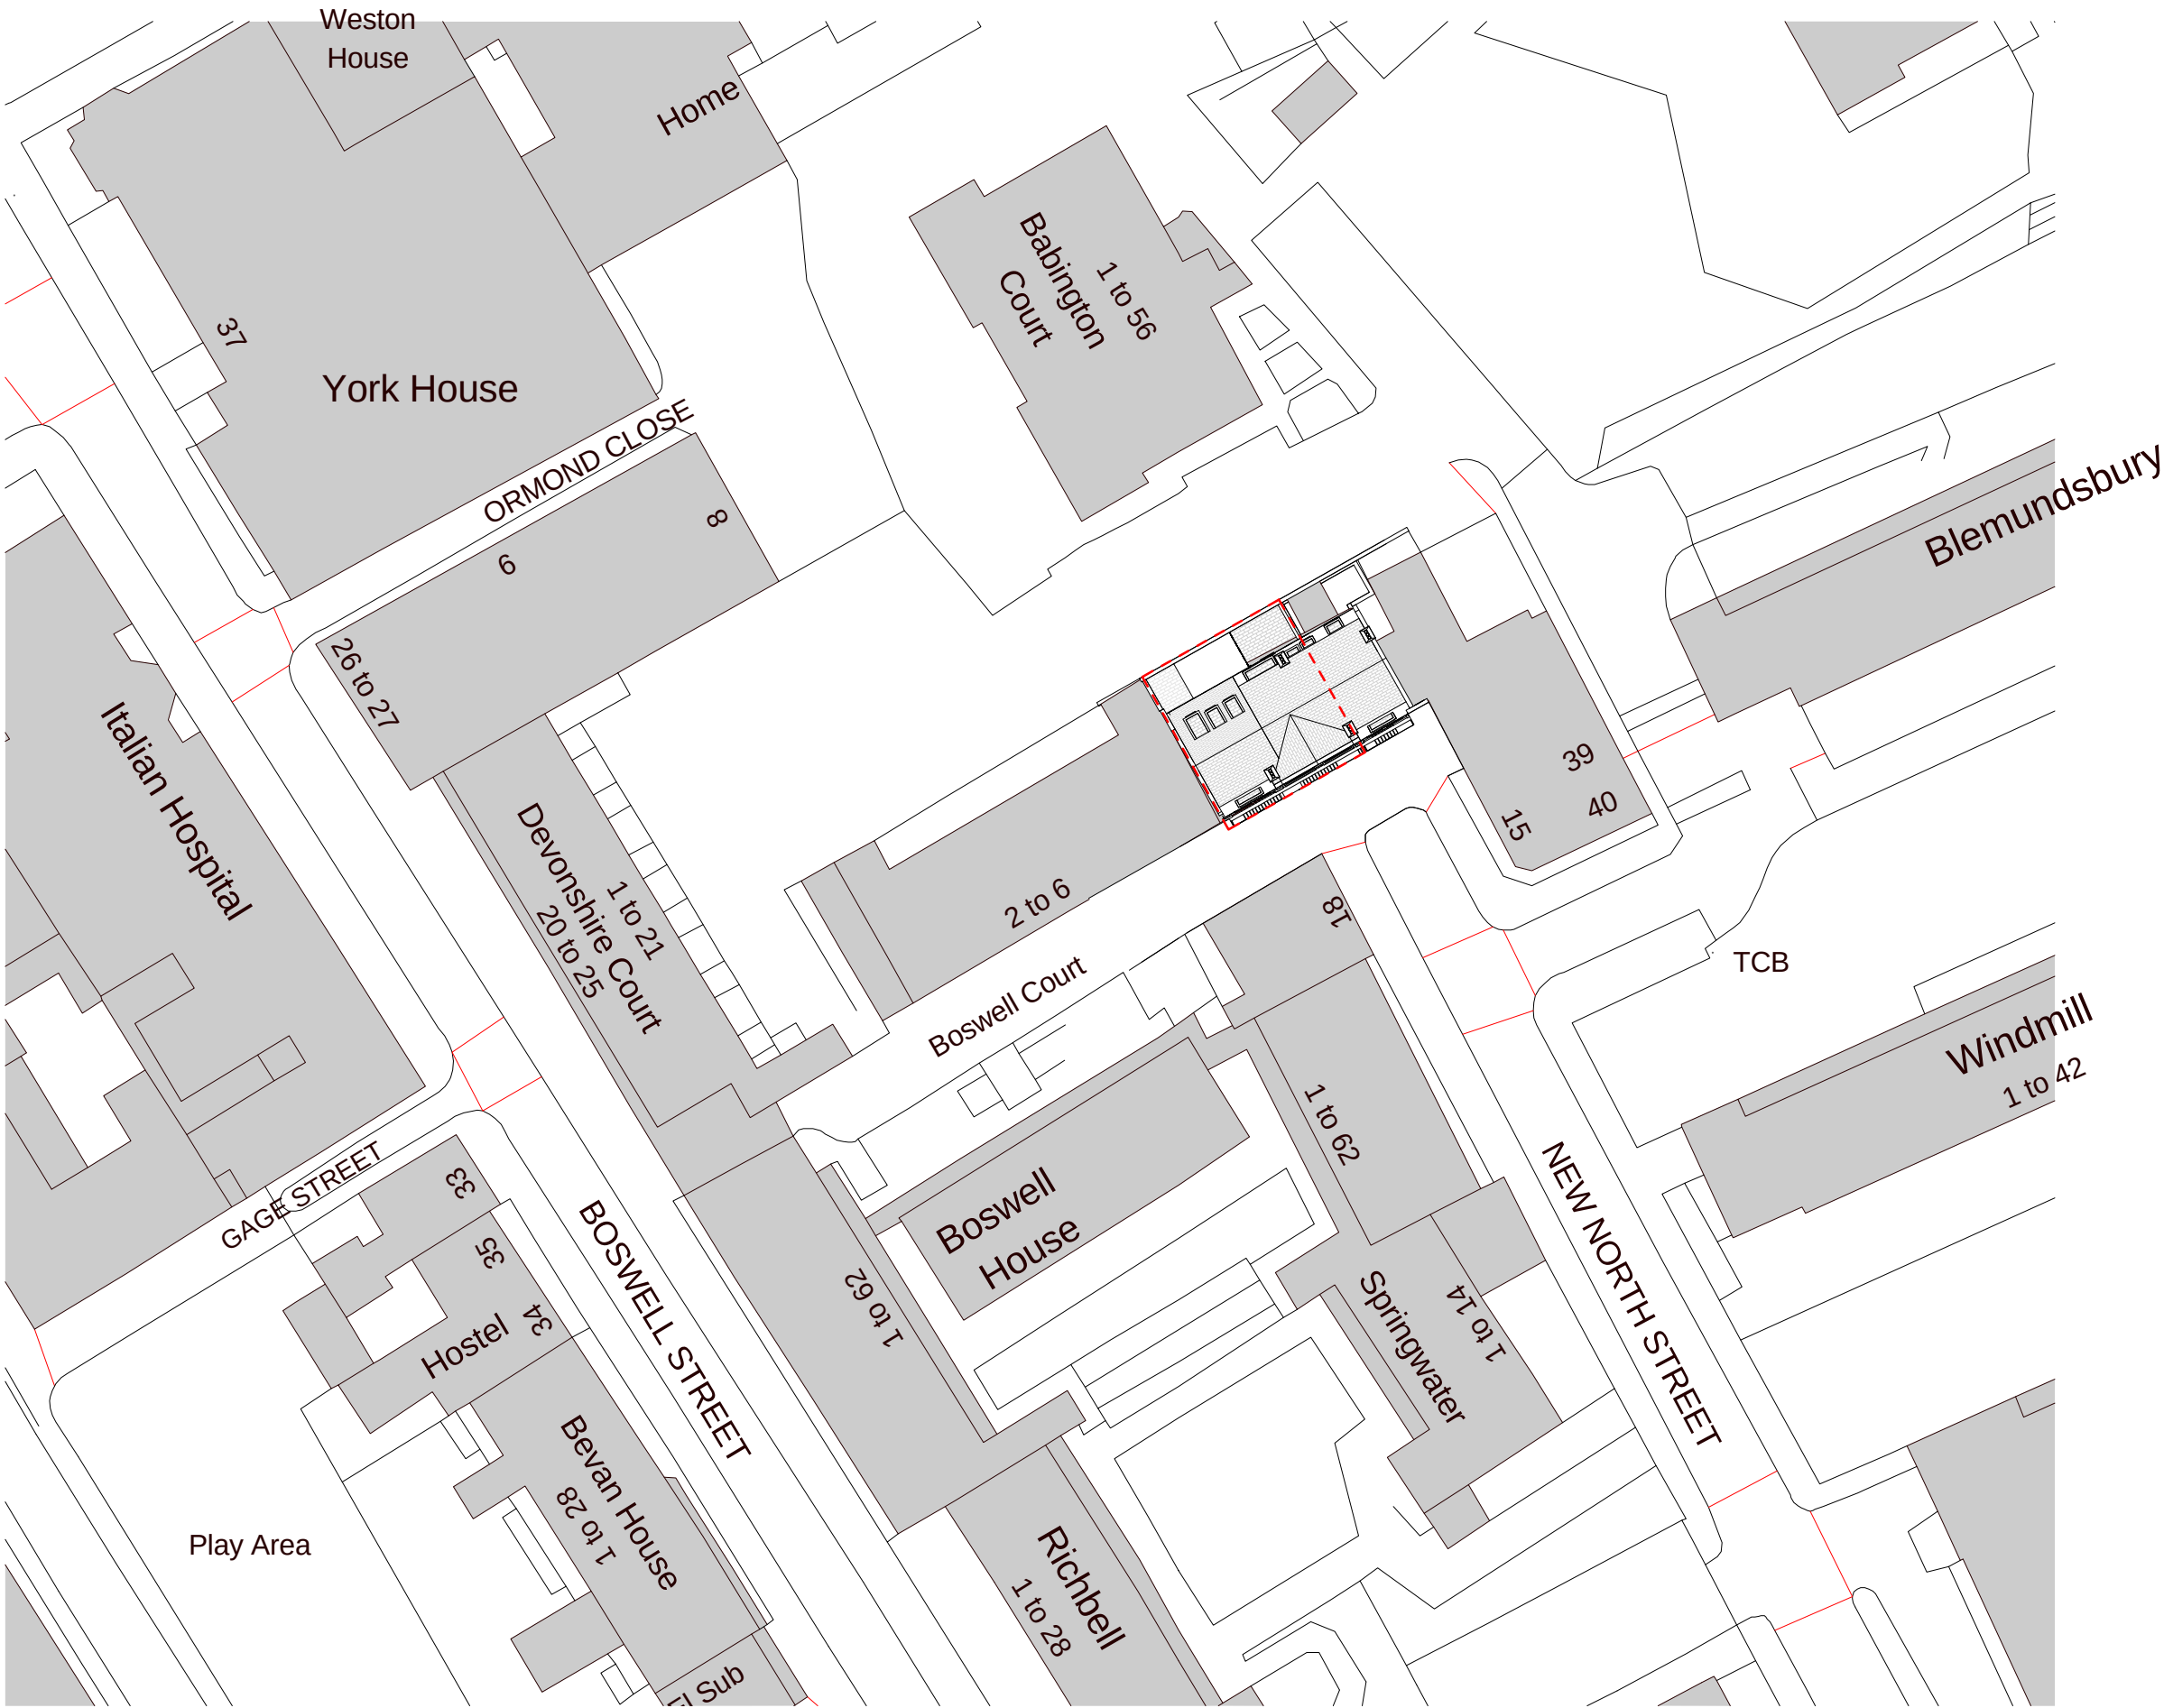

 Boundary Line



REV/ ISSUE	NOTE	DRN	DATE

SCALE	DATE	DRN	CHK
1:500	18.05.2017	SR	MH

PROJECT
17, New North Street,
WC1N 3PJ

DRAWING
Location Plan

bubble

architects

460 MUSWELL HILL BROADWAY
LONDON N10 1BS
WWW.BUBBLEARCHITECTS.CO.UK

JOB NO	DRAWING NO	REV
017017	P-Si-D-006	