

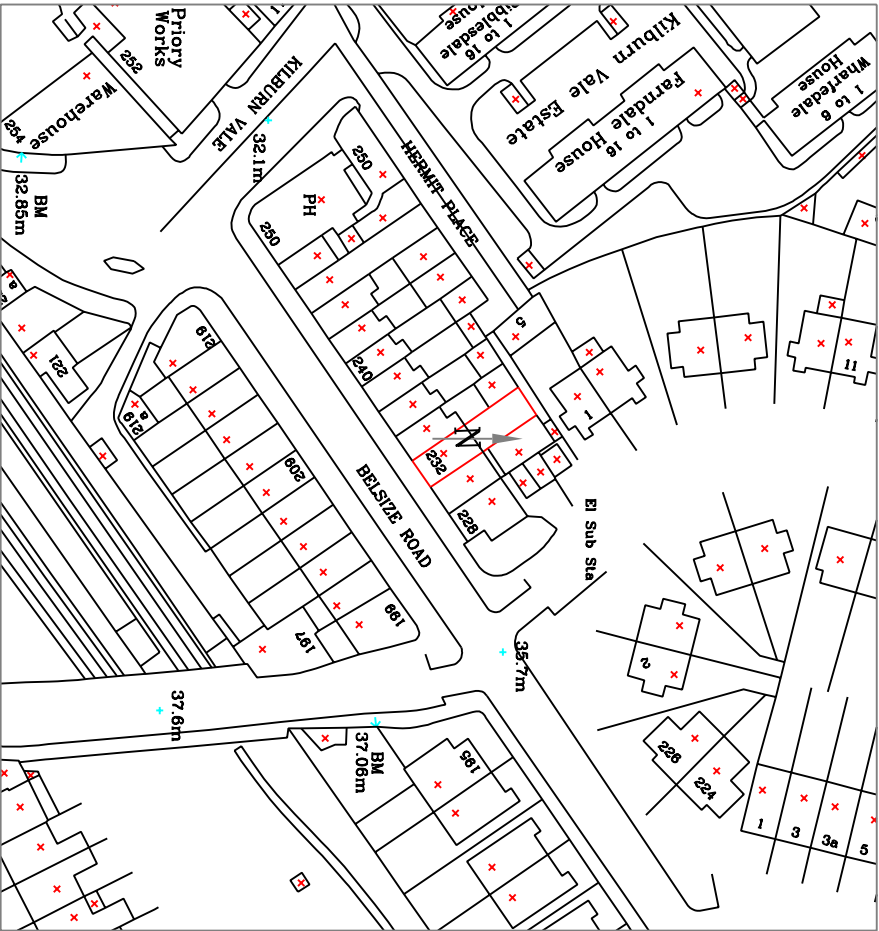


EXISTING GROUND FLOOR

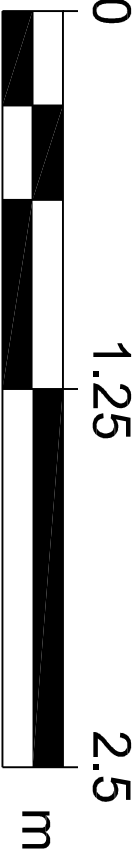

LOCATION PLAN AT 1:1250

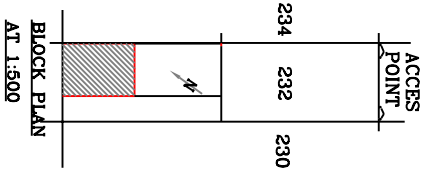

PROPOSAL	SINGLE STOREY REAR EXTENSION		
ADDRESS	232 BELSIZE ROAD, WEST HAMSTEAD, NW6 4BT		
OWNER	MR. N. HARITHARAN	DATE JUNE 2017	
DRAWN BY	NAN	SCALE 1:50	
DRAWING No.	2017/SK/232/1	REV:	