



SECTION A

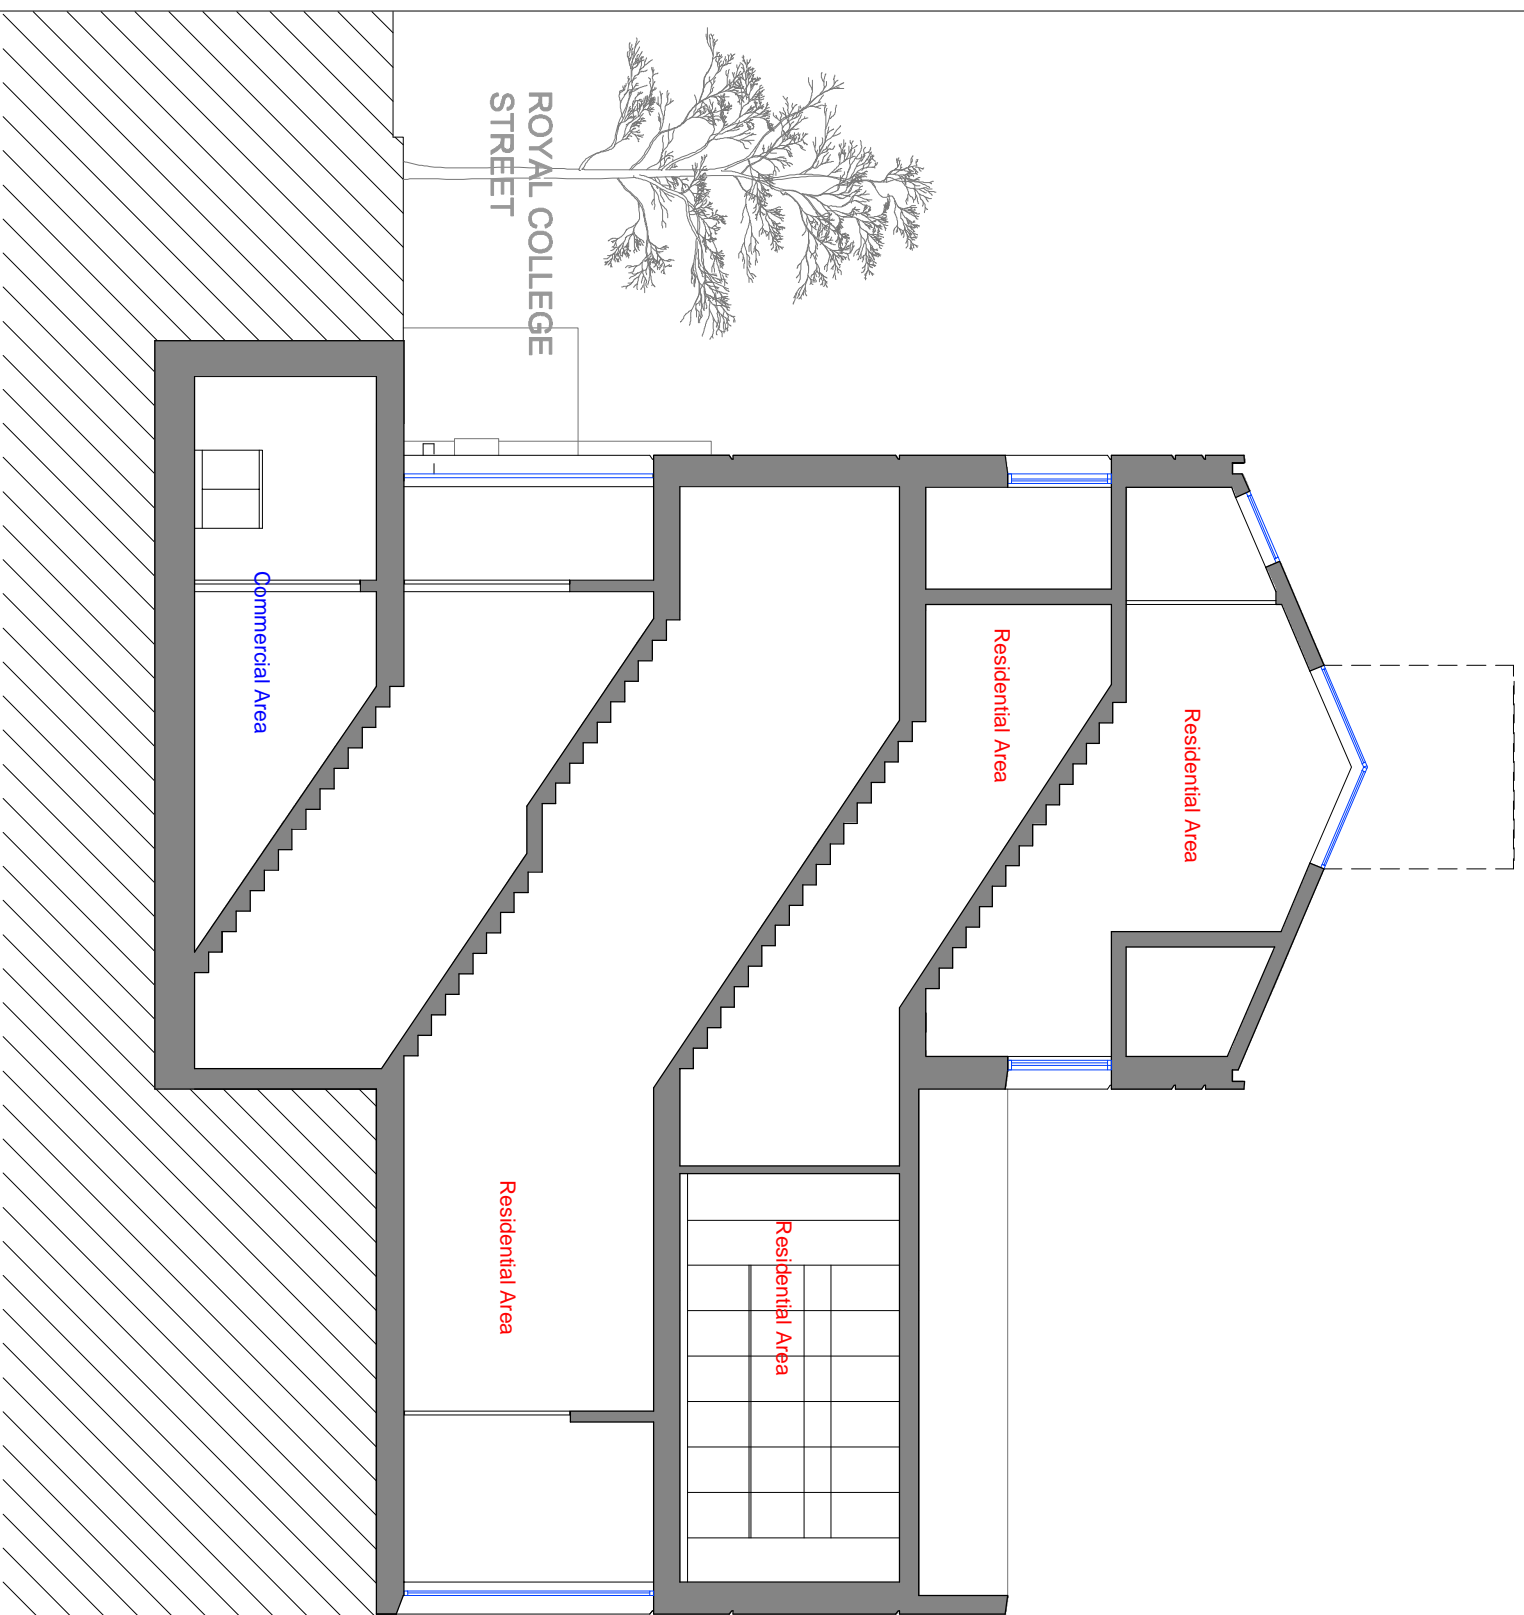

SECTION B

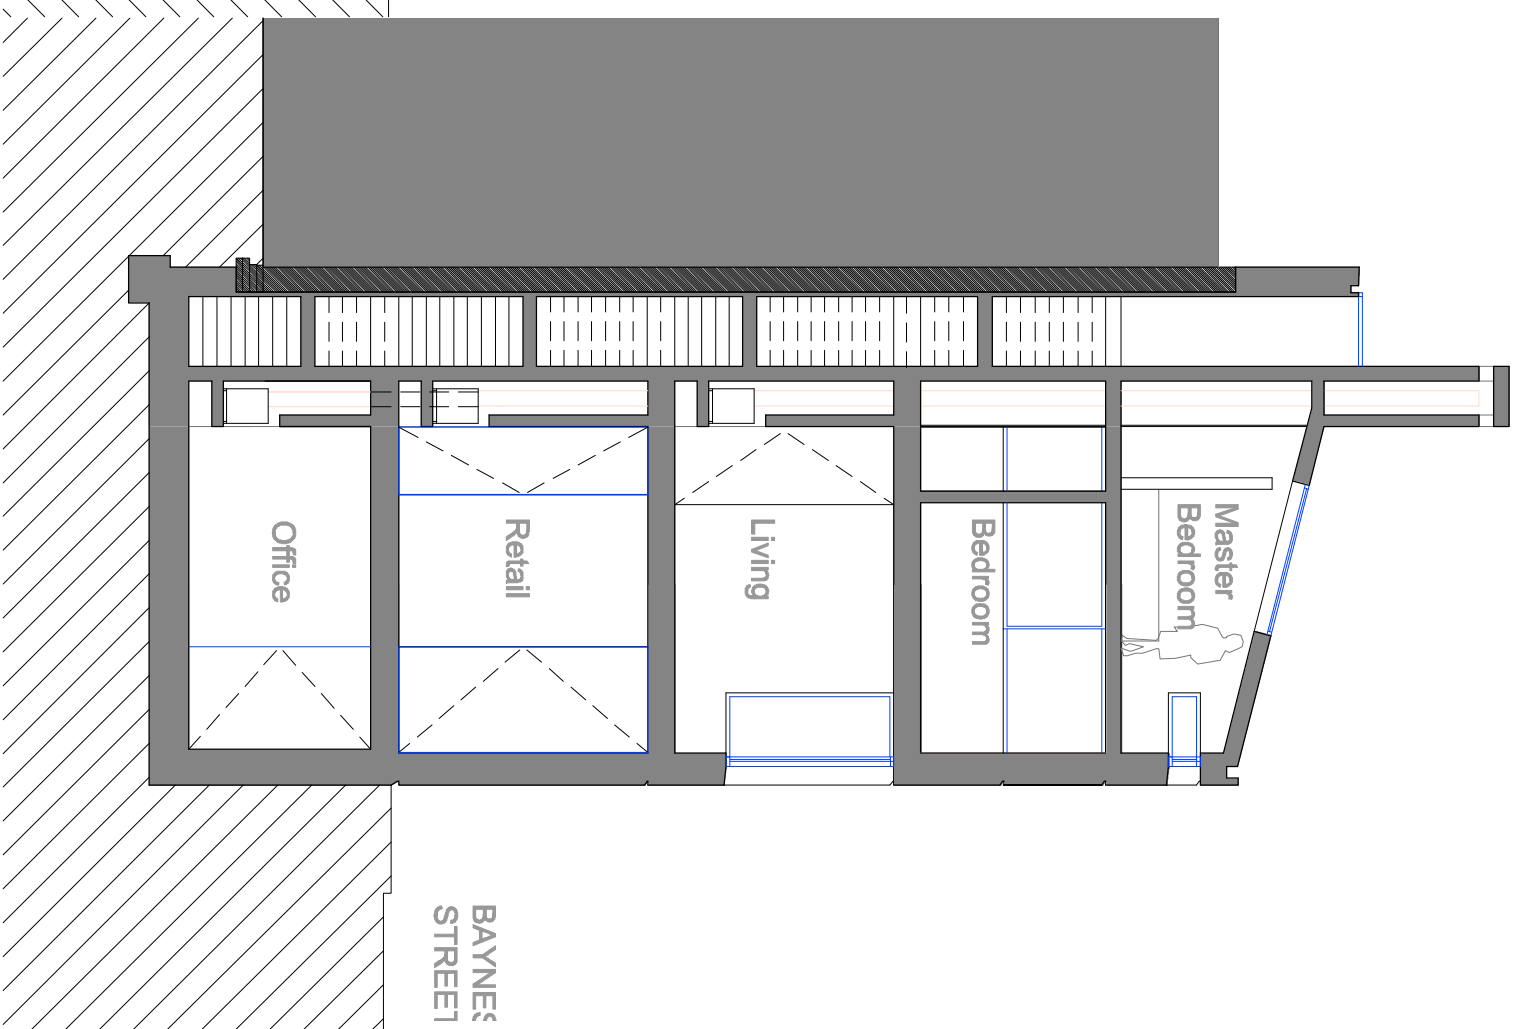

**HENNING  
STUMMEL**  
ARCHITECTS LTD

**Tin House**  
2 Smugglers Yard, Devonport Road  
London W12 8HU, United Kingdom  
+44 (0) 797 313 1882  
mail@henningstummelarchitects.co.uk  
www.henningstummelarchitects.co.uk



| Date     | Drawn | Description                              | Project No.                  | Drawing Title          | Date      | Scale      |
|----------|-------|--|------------------------------|------------------------|-----------|------------|
| 28-02-17 | E. S. | Minor Amendments to Planning Application | 101_152 Royal College Street | Proposed Sections      | July 2015 | 1:100 @ A3 |
| 06-03-17 | E. S. | Minor Amendments Revision                |                              |                        |           |            |
| 08-03-17 | E. S. | Minor Amendments_Original Roof           |                              | Drawing No. 101_PA_300 |           | Rev. F     |