


SCALE BAR ~ Meters

~ NOTES ~

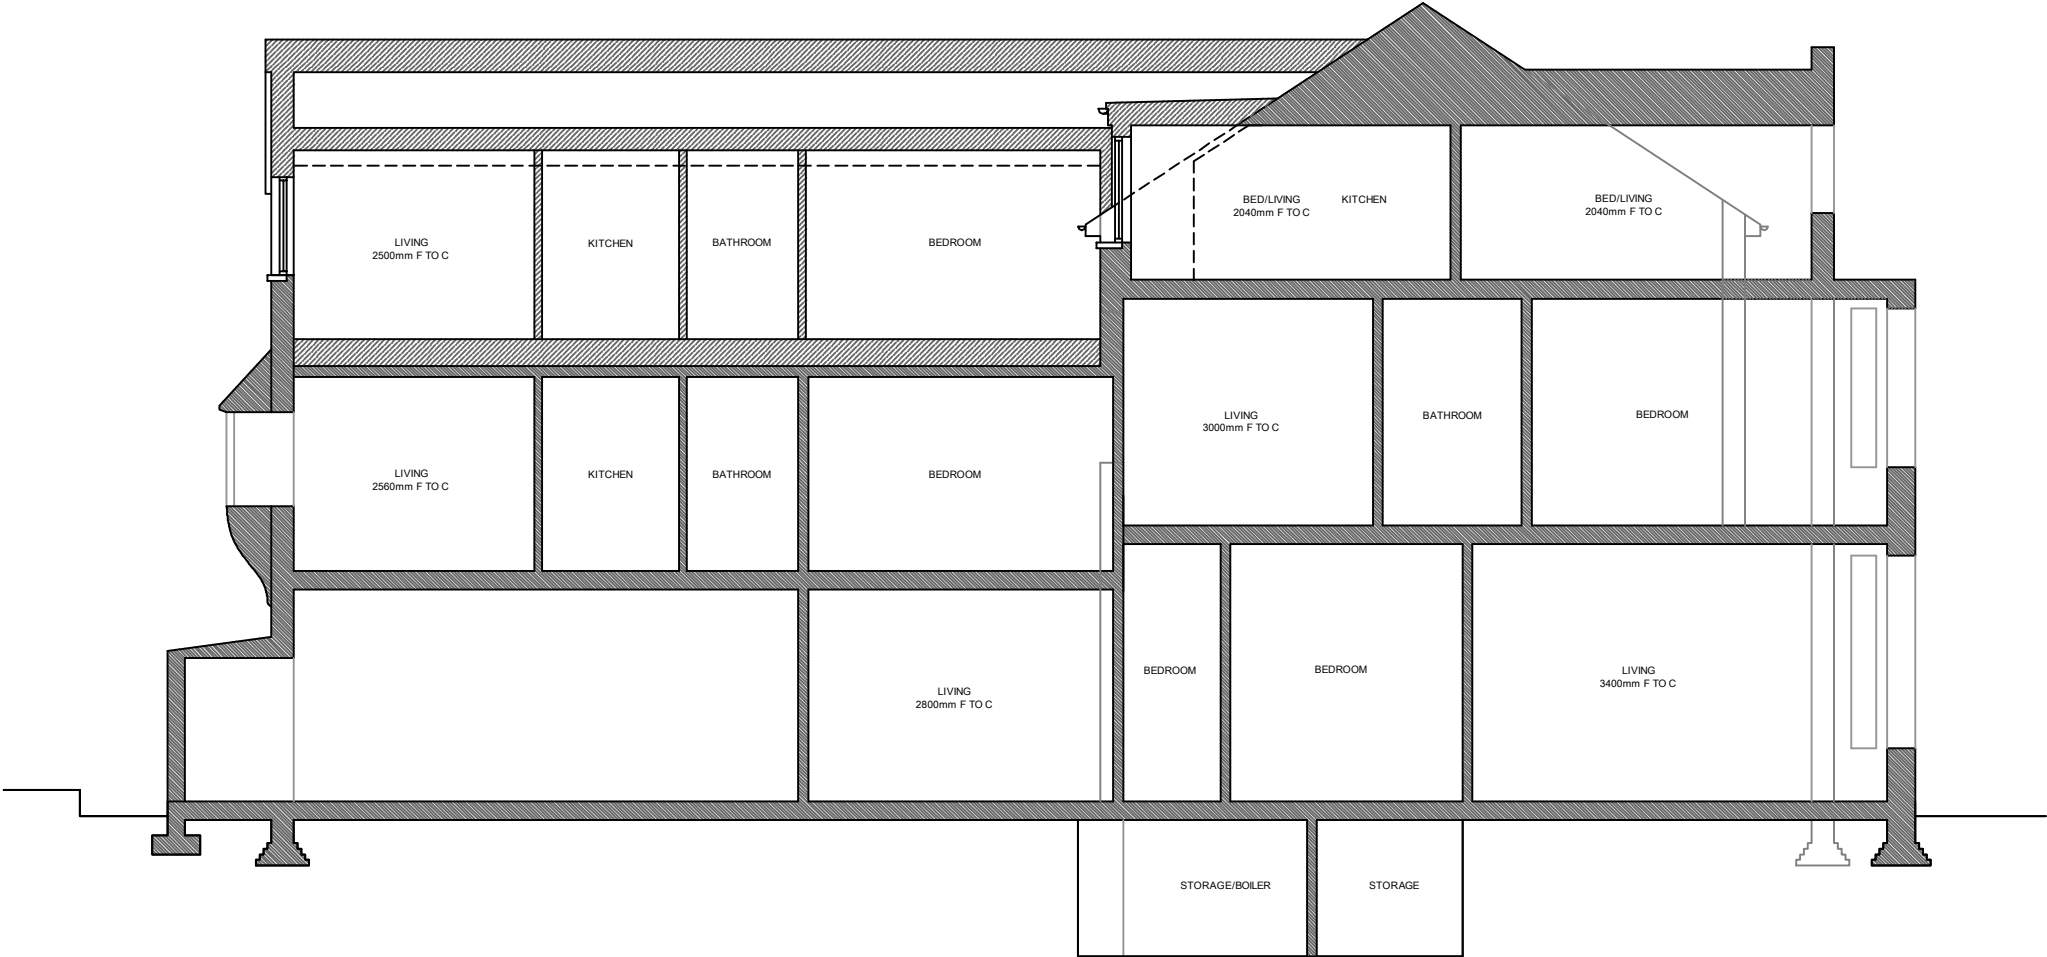

PROPOSED SECTION - (Front to Rear)



EXISTING SECTION - (Front to Rear)

REVISIONS		DATE
Architectural Design & Planning		
32 Grange Road Plymouth PL7 2HY		
t: 01752 341494 f: 07973 136876		
THE DESIGN WORKS		
TITLE EXISTING & PROPOSED SECTION (Front to Rear)		
ADDRESS 48 SHOOT UP HILL LONDON NW2 3QB		
CLIENT 48 SHOOT-UP HILL Ltd		
SCALE 1:50 & 1:100	A3	DATE JULY 2017
DRAWING No. 161115 / TP / 108	REV.	