





SCALE BAR ~ Meters

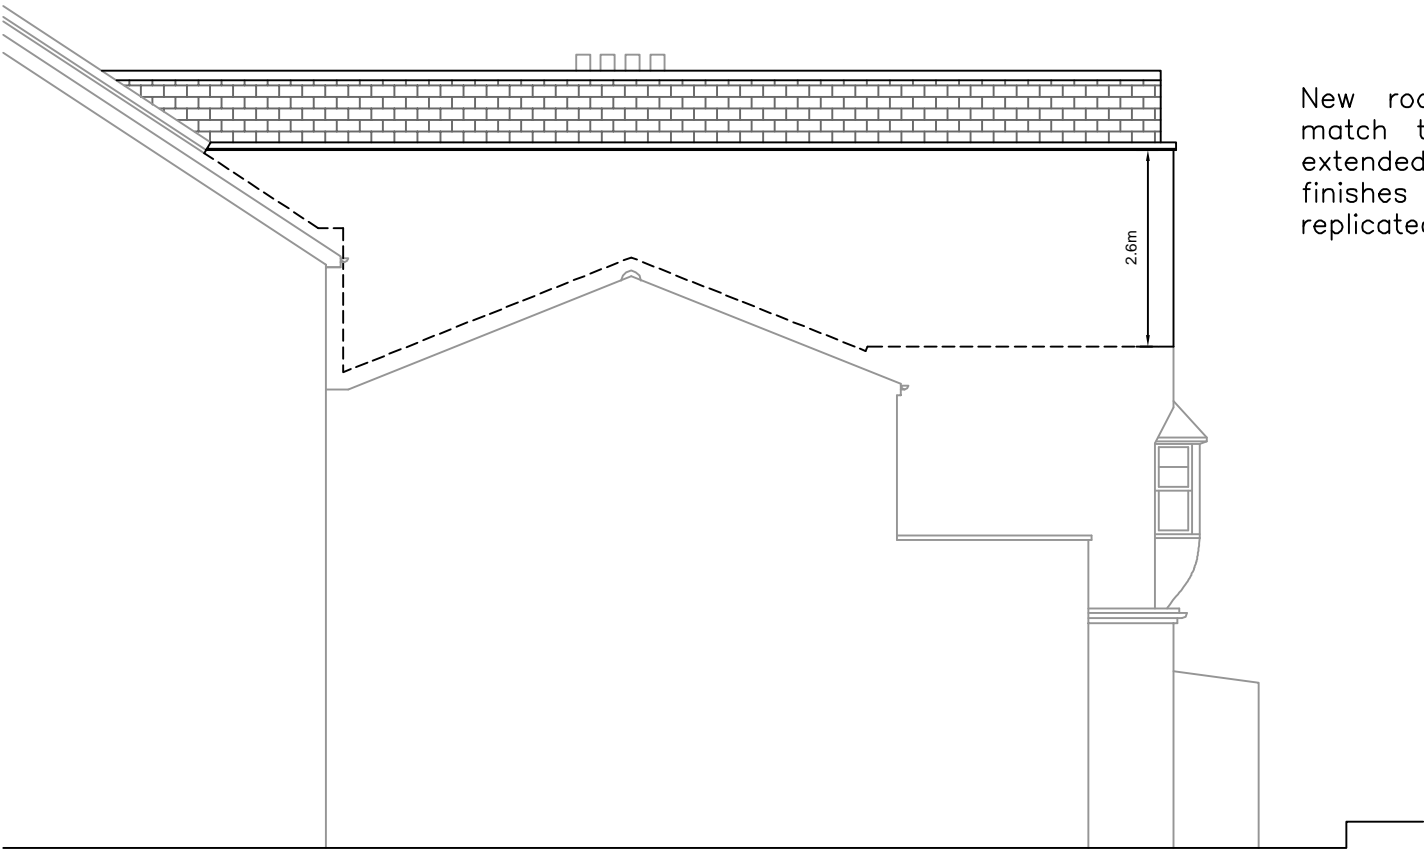

New roof covered in tiles to match the existing roof. Walls extended up to match existing finishes also with detailing replicated as applicable

PROPOSED SIDE ELEVATION
(Viewed from No 46)

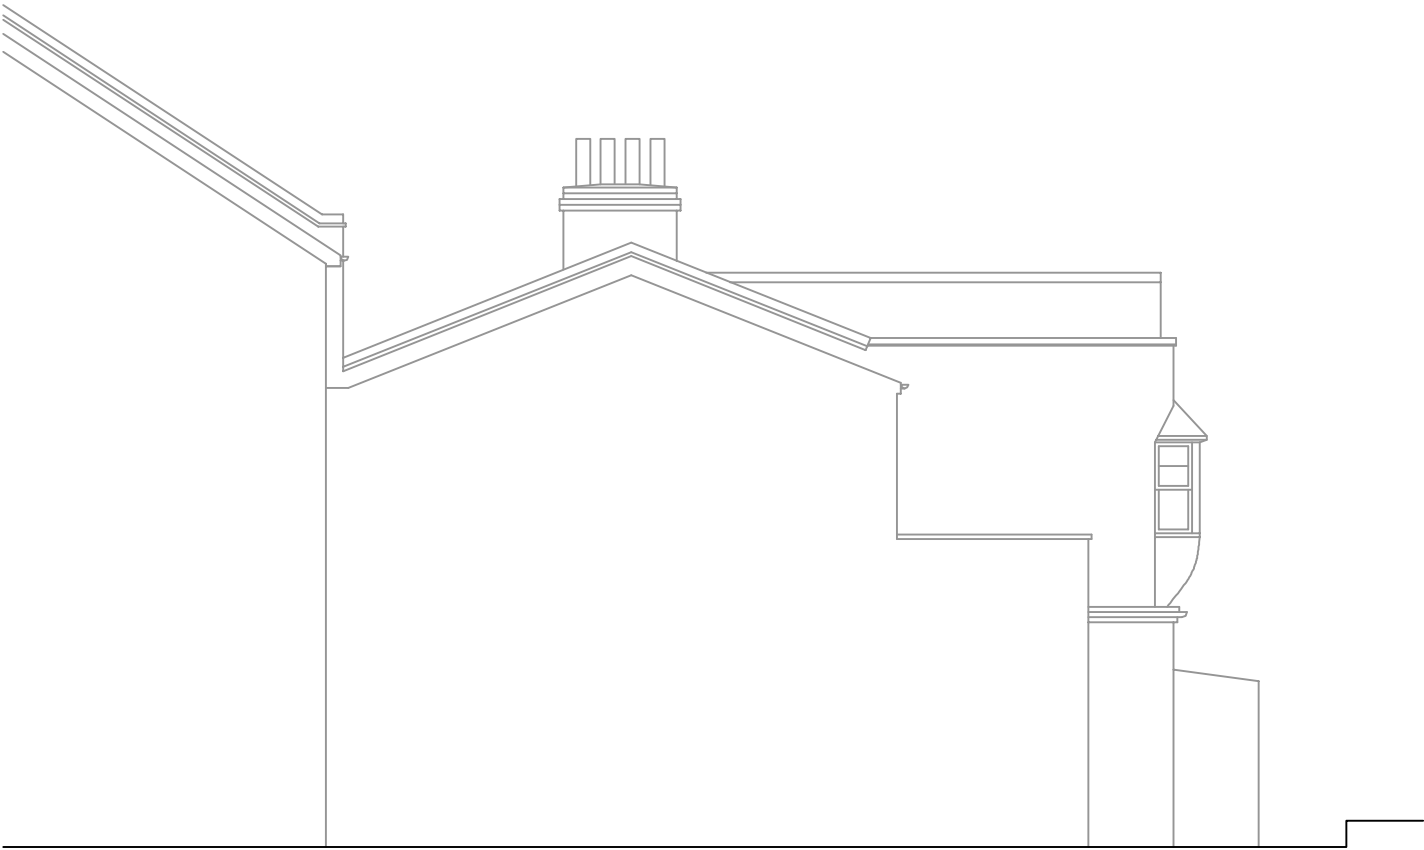

EXISTING SIDE ELEVATION
(Viewed from No 46)

REVISIONS		DATE
<div>Architectural Design & Planning</div> <div>32 Grange Road Plymouth PL7 2HY</div> <div>t: 01752 341494 f: 07973 136876</div>		
<div>THE DESIGN WORKS</div>		
TITLE EXISTING & PROPOSED SIDE ELEVATIONS (SOUTH EAST)		
ADDRESS 48 SHOOT UP HILL LONDON NW2 3QB		
CLIENT 48 SHOOT-UP HILL Ltd		
SCALE A3 1:100 & 1:50	A1	DATE JULY 2017
DRAWING No.	161115 / TP / 109	REV.