

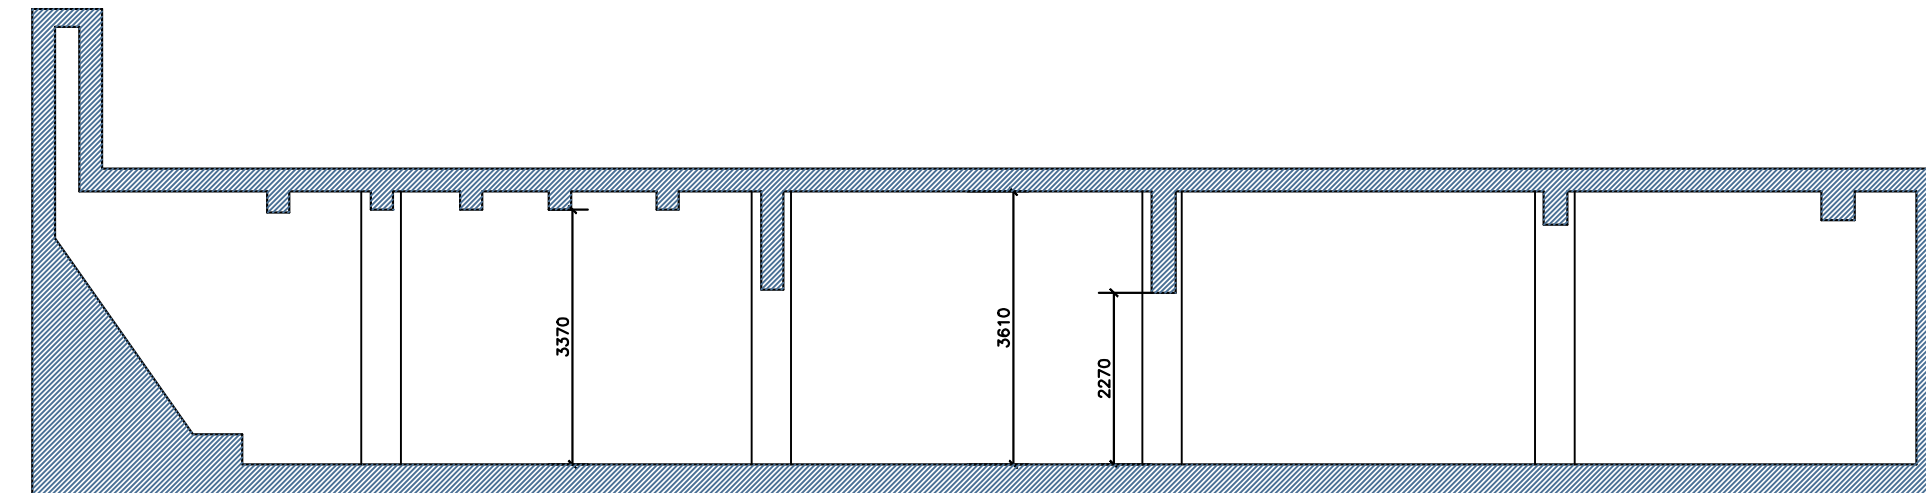


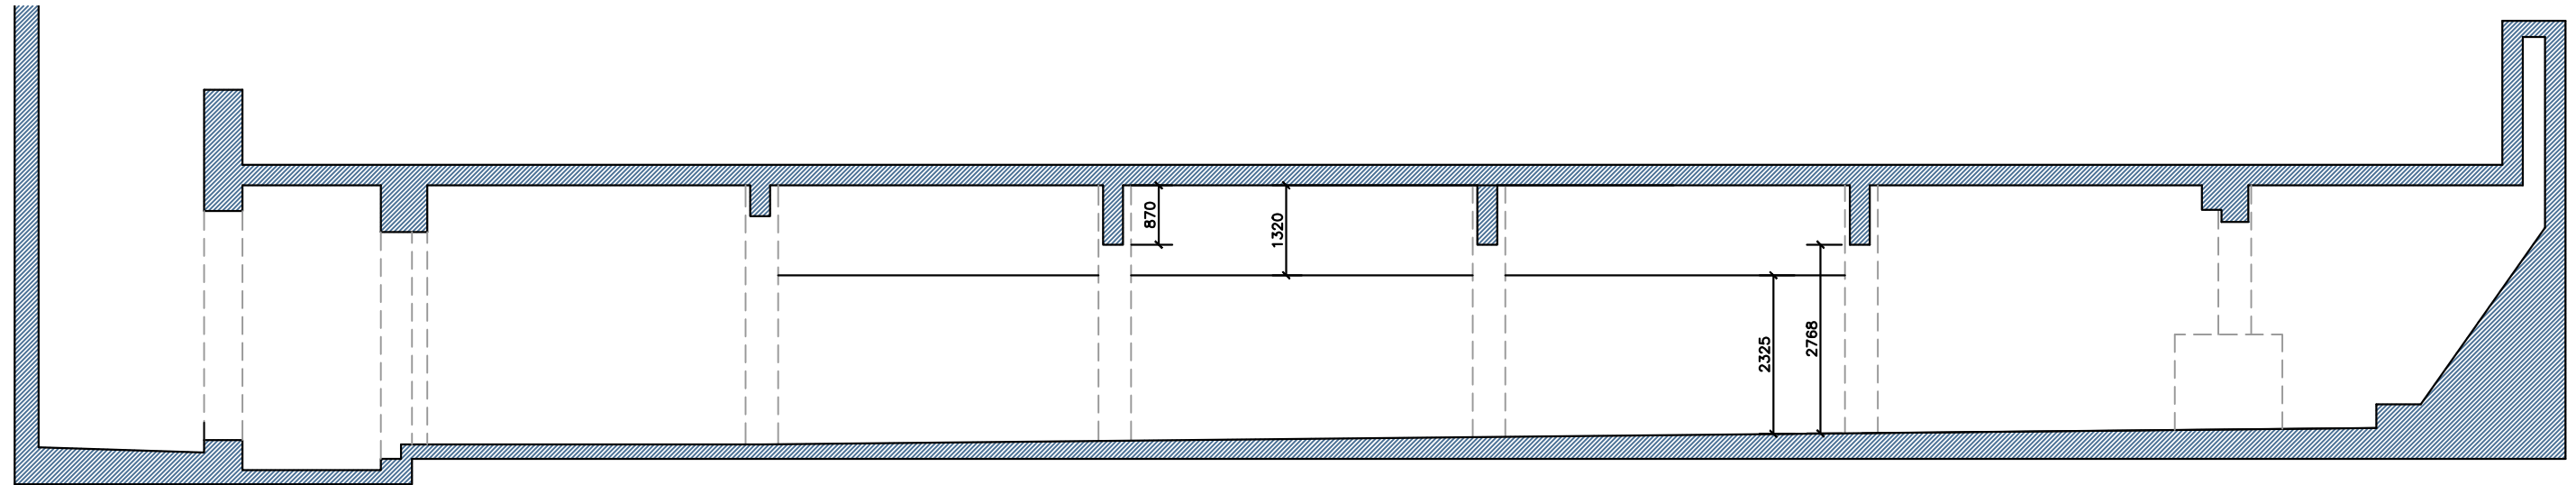

# EXISTING LOWER GROUND FLOOR LAYOUT SECTIONS

FOR PLANNING

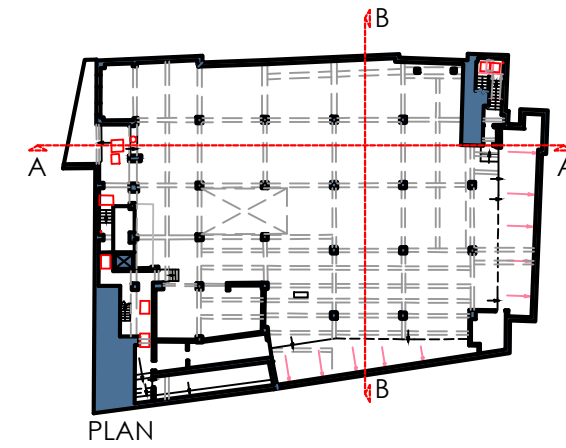

THIS DRAWING REMAINS THE PROPERTY OF BASE INTERIORS LTD. IT MAY NOT BE COPIED OR REPRODUCED WITHOUT EXPRESS WRITTEN CONSENT. FIGURED DIMENSIONS SHOULD BE USED WHERE GIVEN.

| REV | DESCRIPTION | DATE |
|-----|-------------|------|
|     |             |      |

Estates & Agency

CLIENT

Da Vinci House  
44 Saffron Hill  
London EC1N 8FH

SITE ADDRESS

Existing Lower ground flr.

DRAWING TITLE

EAA 349

PROJECT NO.

1:100 on A3

SCALE

A.V

DRAWN

EXS 001

DRAWING NO.

Sections

DESCRIPTION

July 2017

DATE

T. 020 7487 3222  
F. 020 7487 3555  
BASEINTERIORS

**BASE**

15 BERKELEY MEWS LONDON W1H 7AX