



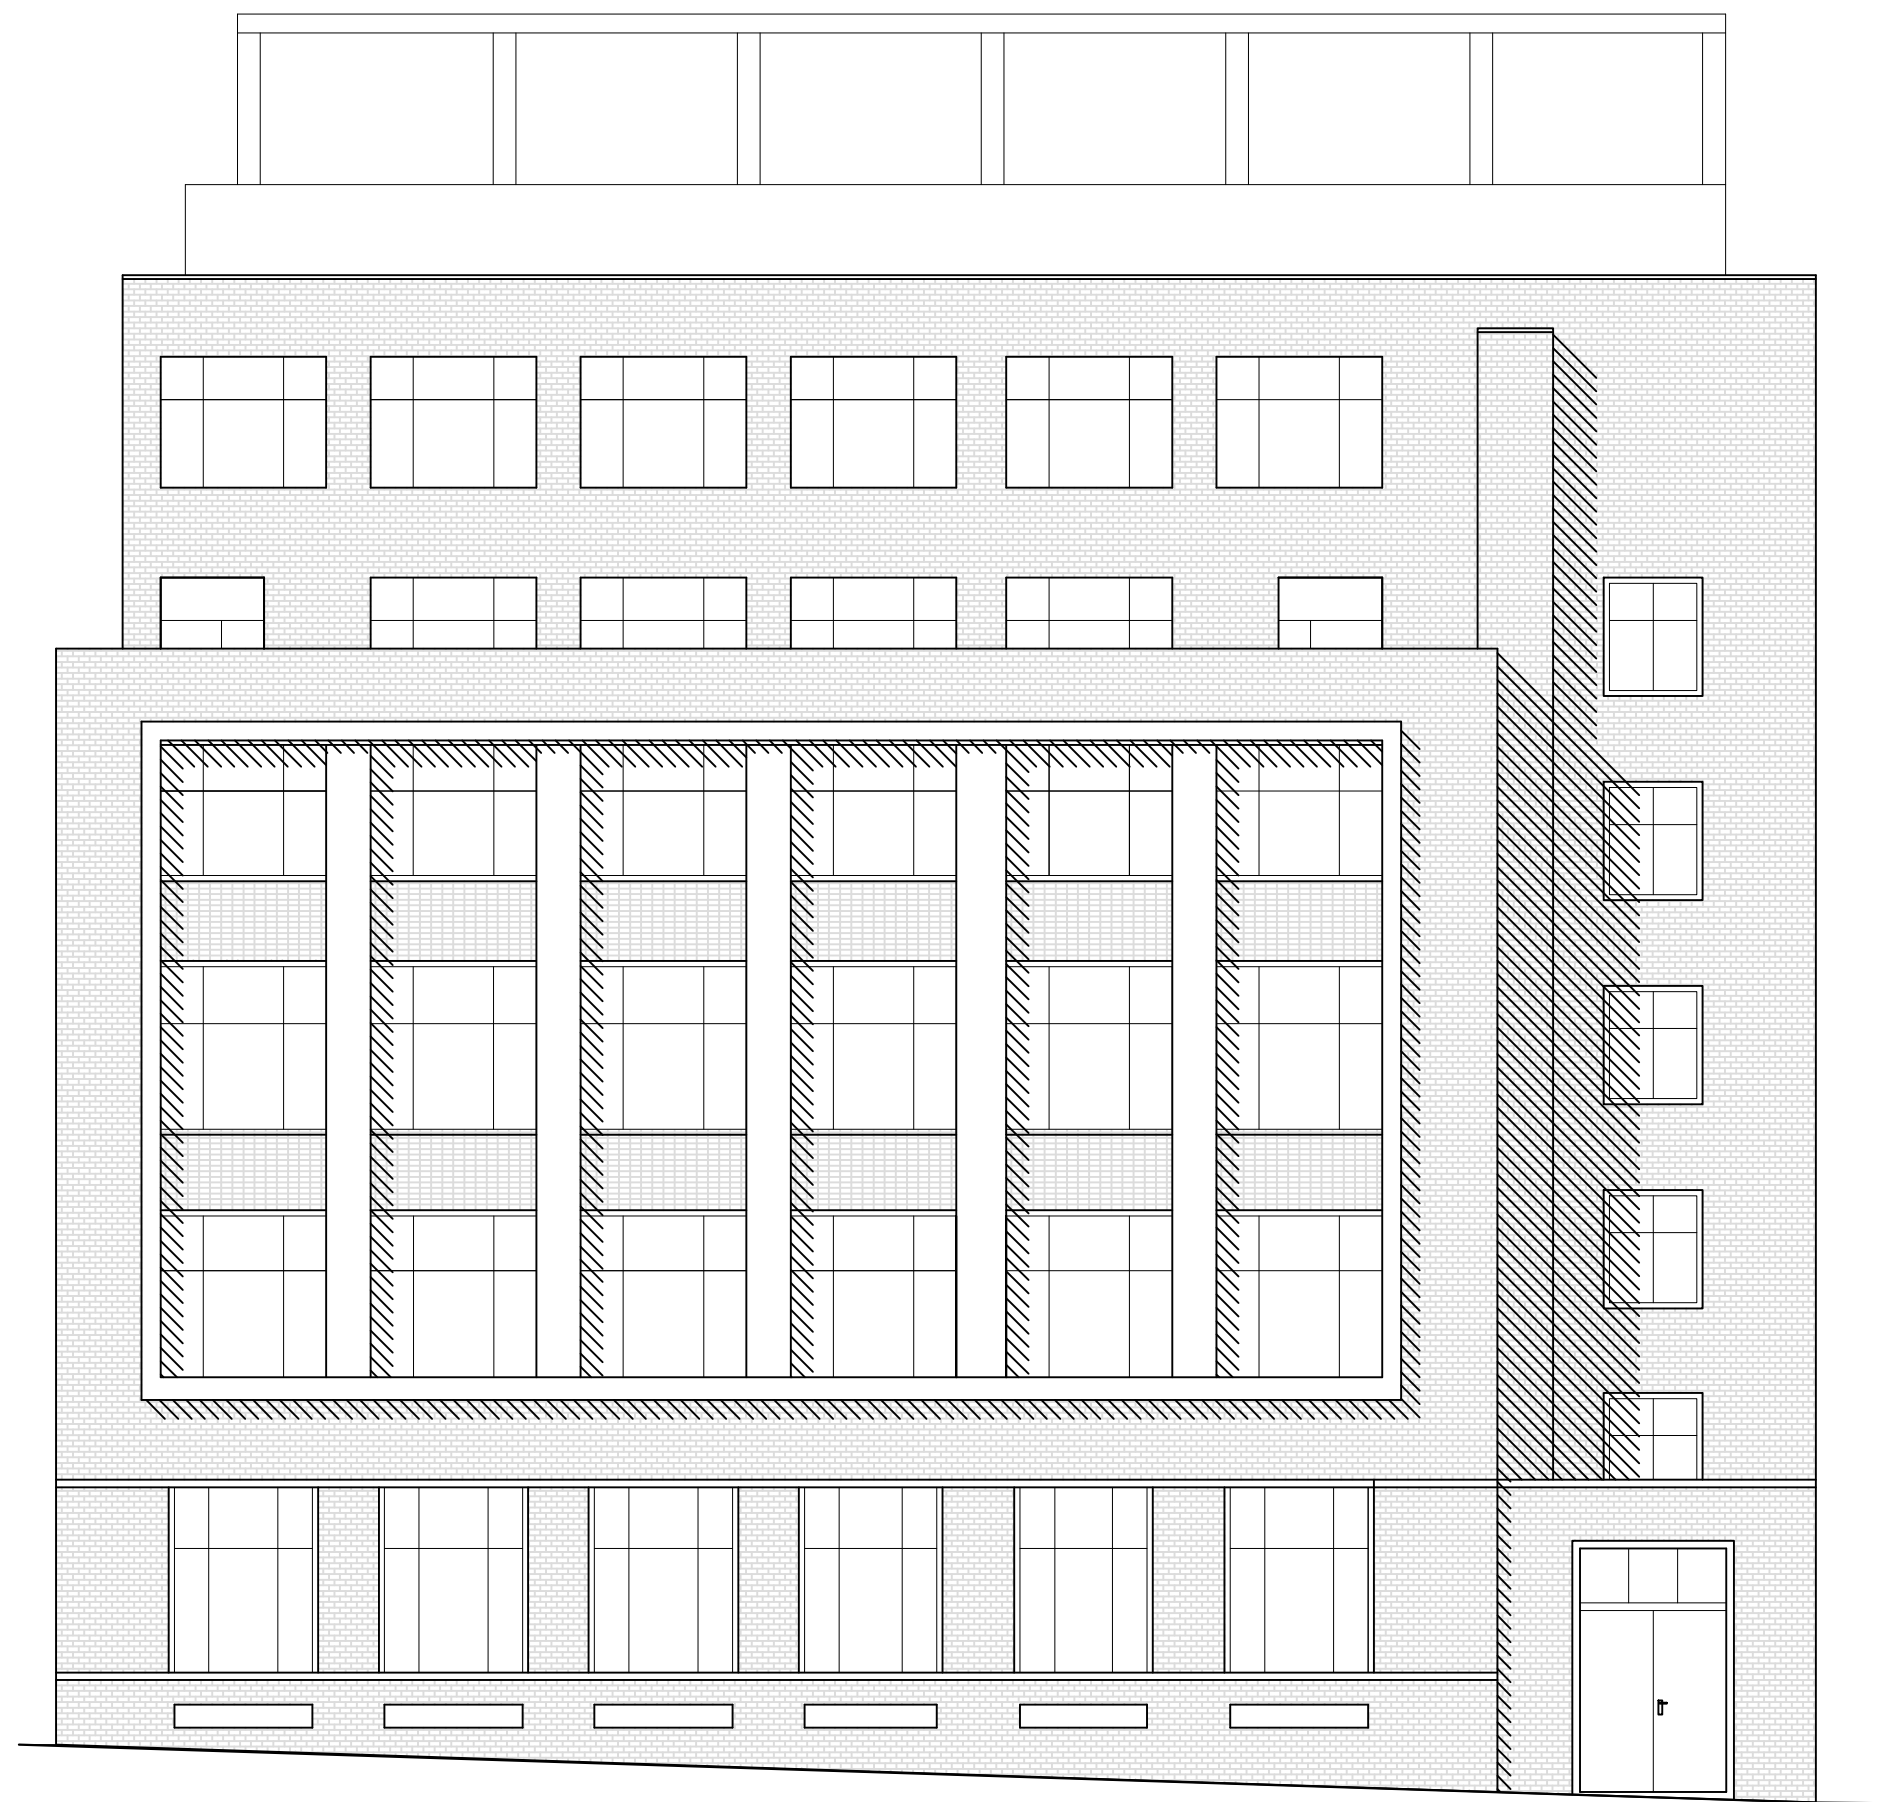

SAFFRON HILL ELEVATION

EXISTING

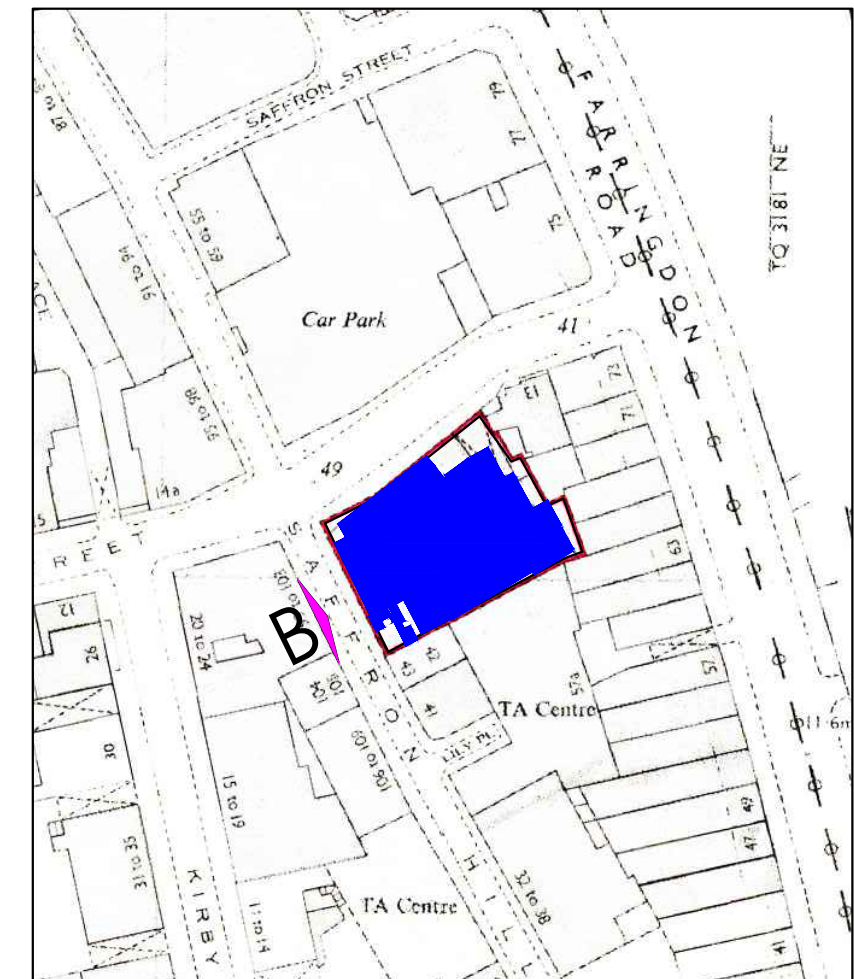

LOCALITY PLAN 1:1250



FOR PLANNING

THIS DRAWING REMAINS THE PROPERTY OF BASE INTERIORS LTD. IT MAY NOT BE COPIED OR REPRODUCED WITHOUT EXPRESS WRITTEN CONSENT. FIGURED DIMENSIONS SHOULD BE USED WHERE GIVEN.

| REV                                                   | DESCRIPTION                                          | DATE        |
|-------------------------------------------------------|------------------------------------------------------|-------------|
| 1                                                     | Estates & Agency                                     |             |
| 2                                                     | CLIENT                                               |             |
| 3                                                     | Da Vinci House<br>44 Saffron Hill<br>London EC1N 8FH |             |
| 4                                                     | SITE ADDRESS                                         |             |
| 5                                                     | Saffron Hill Elevation -B                            |             |
| 6                                                     | DRAWING TITLE                                        |             |
| 7                                                     | EAA 349                                              | ex-E002     |
| 8                                                     | PROJECT NO.                                          | DRAWING NO. |
| 9                                                     | 1:100 on A2                                          | Existing    |
| 10                                                    | SCALE                                                | DESCRIPTION |
| 11                                                    | A.V                                                  | JULY 2017   |
| 12                                                    | DRAWN                                                | DATE        |
| T. 020 7487 3222<br>F. 020 7487 3555<br>BASEINTERIORS |                                                      |             |
| <b>BASE</b><br>15 BERKELEY MEWS LONDON W1H 7AX        |                                                      |             |