



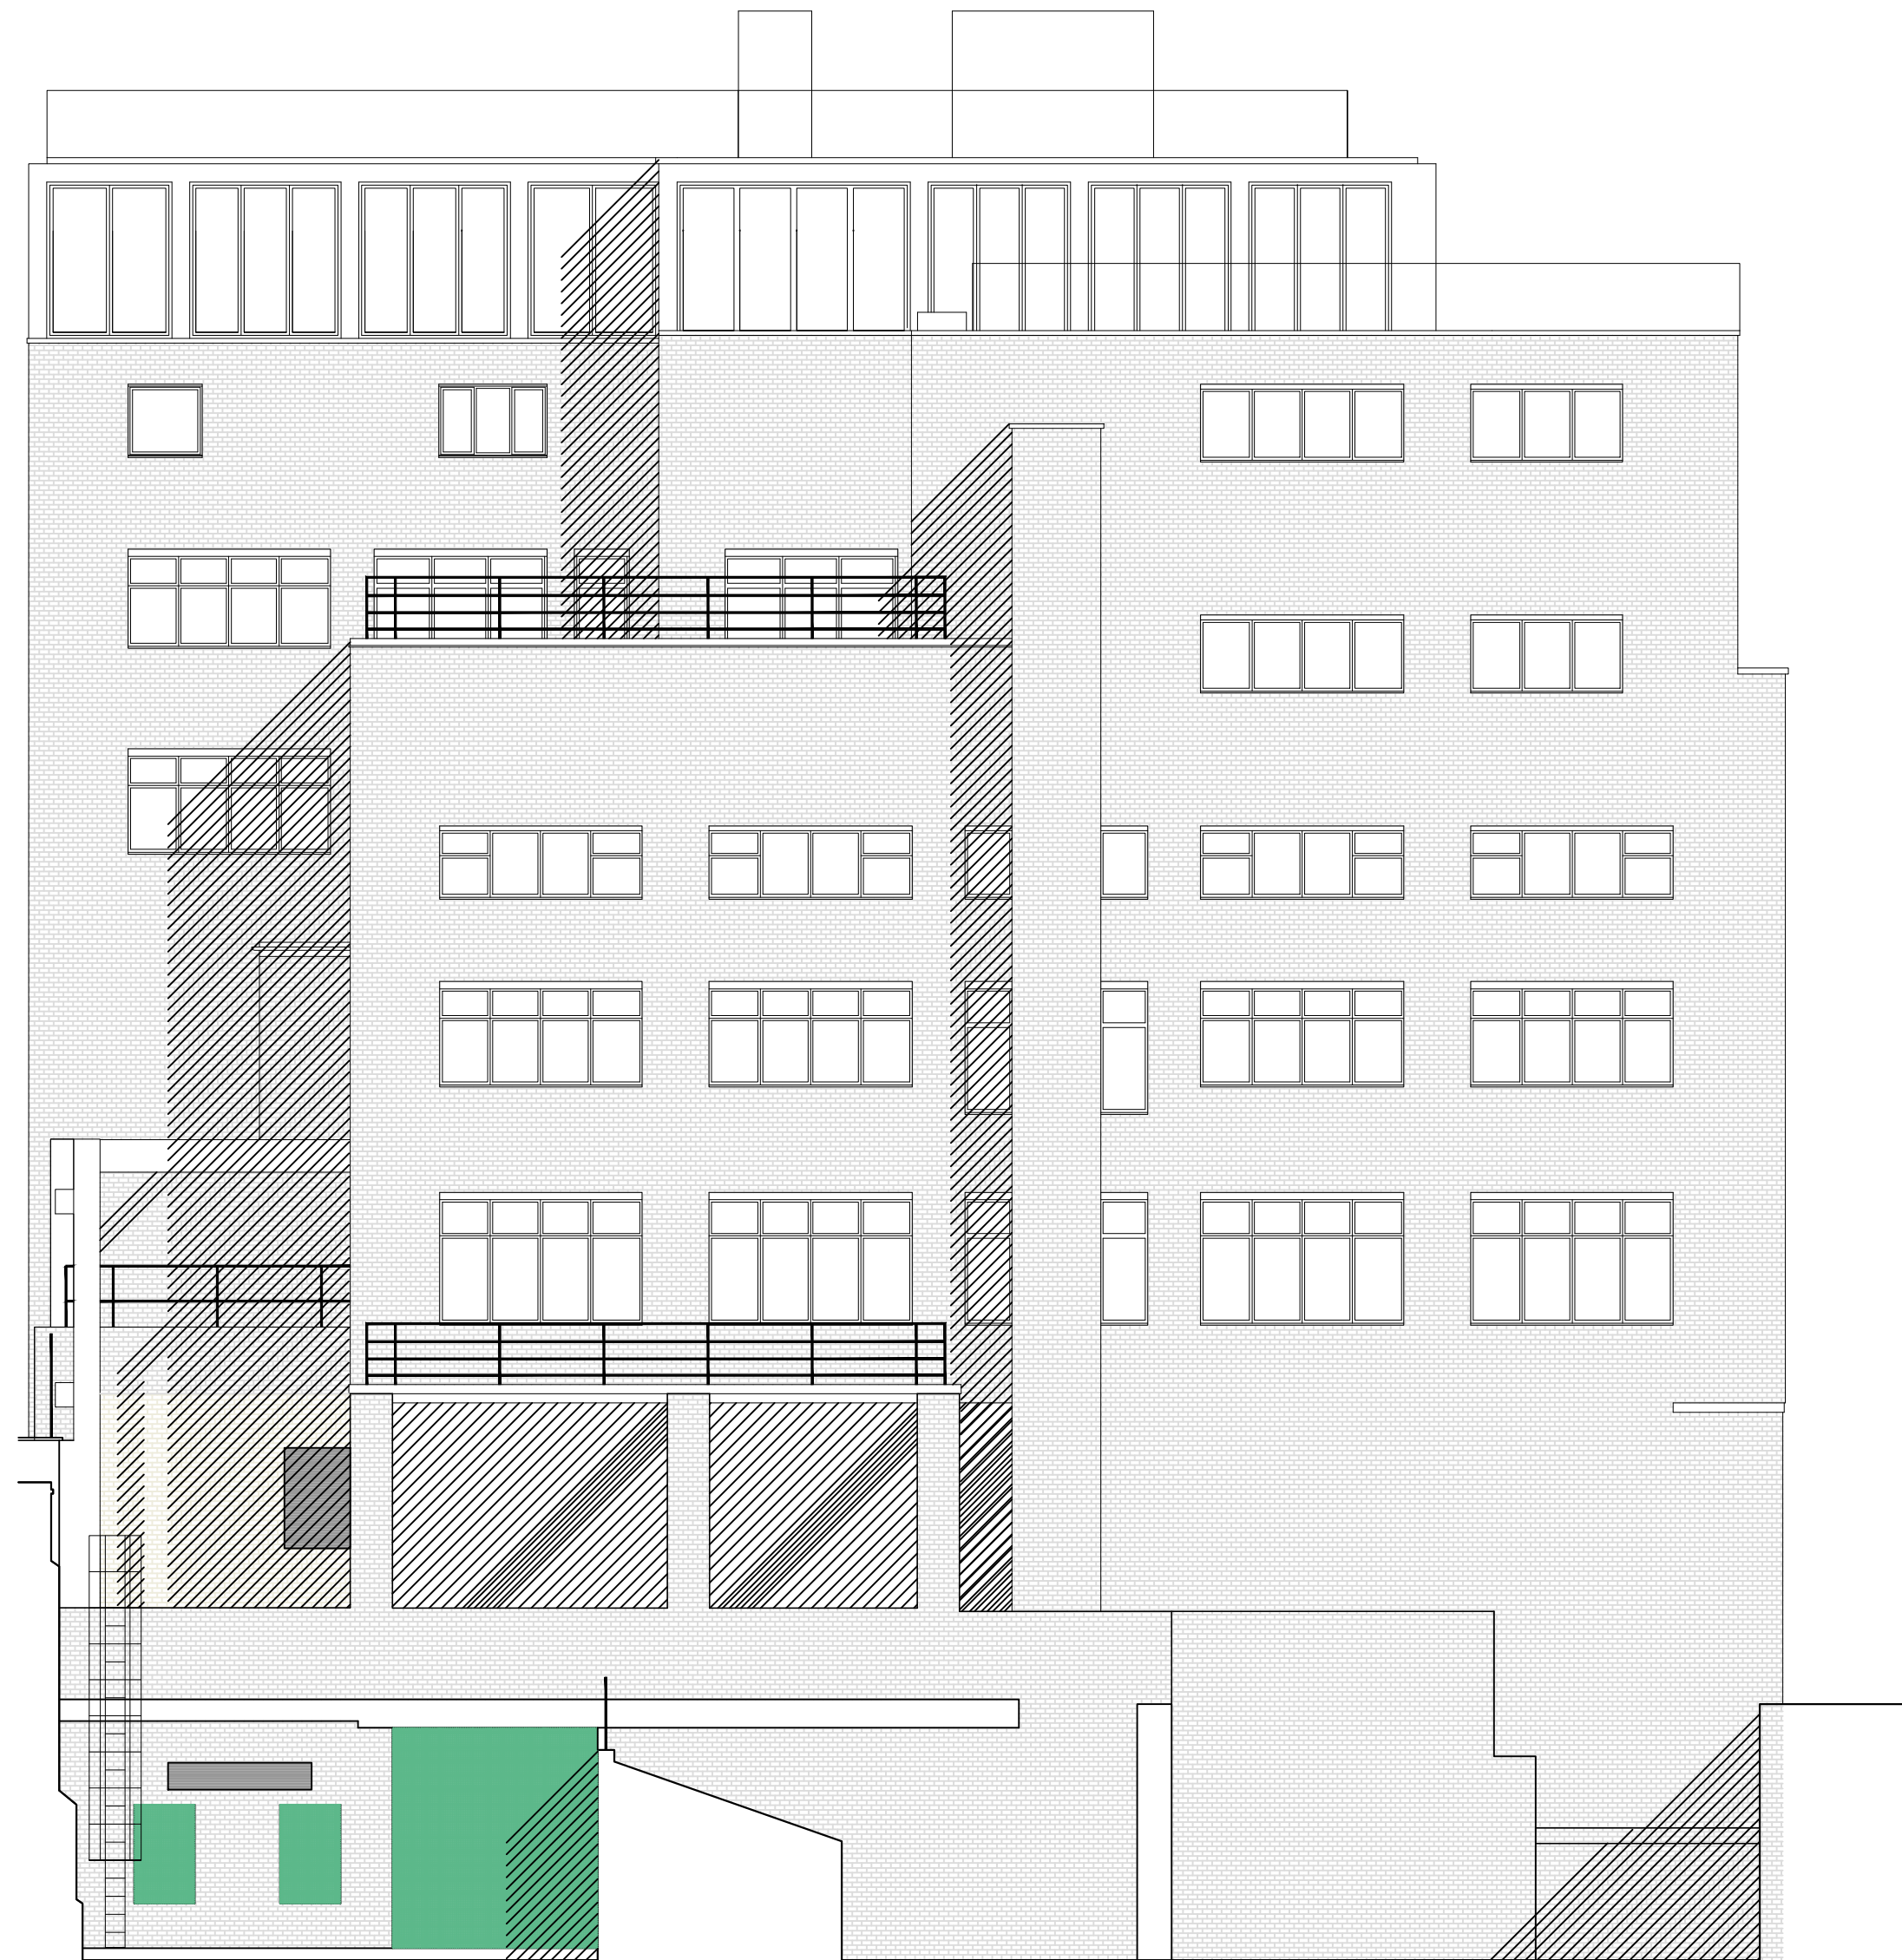

SIDE ELEVATION - A

EXISTING

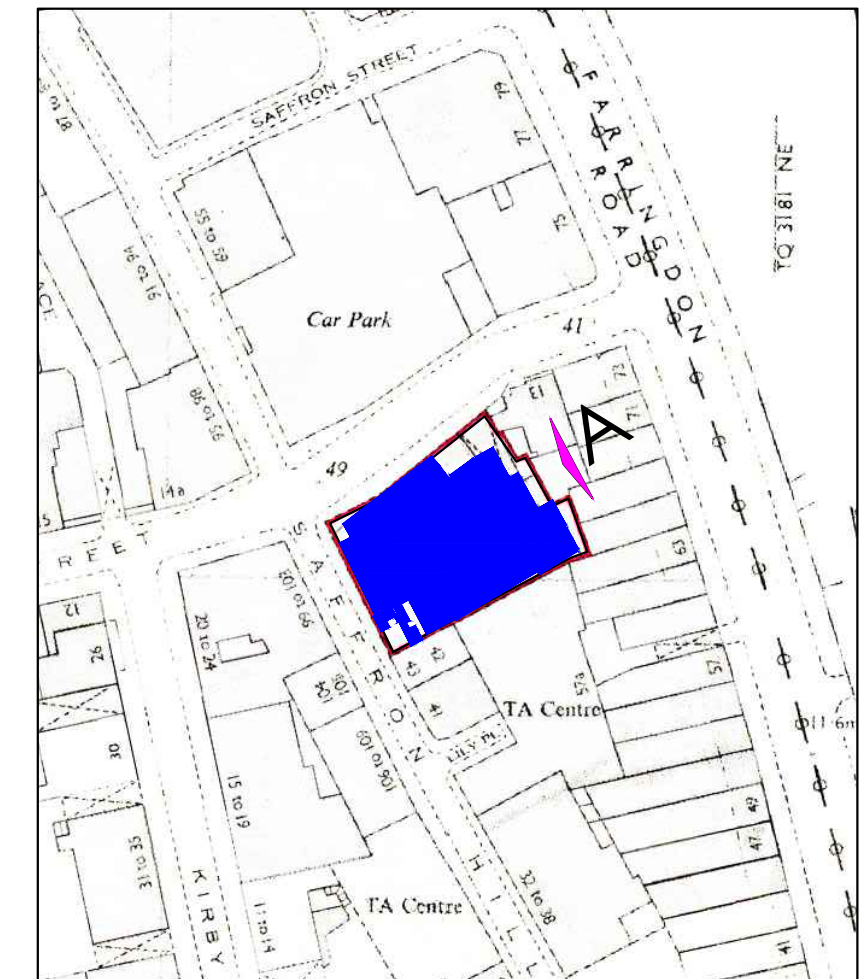

LOCALITY PLAN 1:1250



THIS DRAWING REMAINS THE PROPERTY OF BASE INTERIORS LTD. IT MAY NOT BE COPIED OR REPRODUCED WITHOUT EXPRESS WRITTEN CONSENT. FIGURED DIMENSIONS SHOULD BE USED WHERE GIVEN.

REV	DESCRIPTION	DATE
Estates & Agency		
CLIENT		
Da Vinci House		
44 Saffron Hill		
London EC1N 8FH		
SITE ADDRESS		
Side Elevation -A		
DRAWING TITLE		
EAA 349	ex-E001	
PROJECT NO.	DRAWING NO.	
1:100 on A2	Existing	
SCALE	DESCRIPTION	
A.V	July 2017	
DRAWN	DATE	
T. 020 7487 3222		
F. 020 7487 3555		
BASEINTERIORS		
BASE		
15 BERKELEY MEWS LONDON W1H 7AX		

FOR PLANNING

