



- Signage description
- 1. Signage material : Steel lettering panel with matte black finish, thickness=5mm
 - 2. Installation method : Anchor fixing to existing fascia ○ indicates fixing location

600

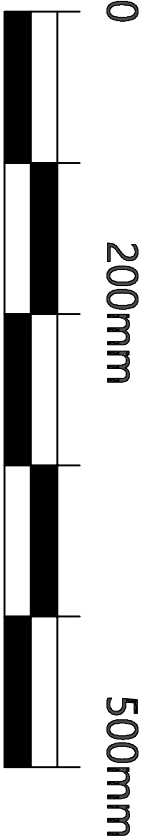


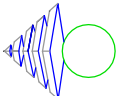

Office Sekkei

UNIT 133 BUSINESS DESIGN CENTRE
52 UPPER STREET, ISLINGTON GREEN
LONDON N1 0QH
TEL 020-7288-1000 FAX 020-7288-1001
Registered in England NO.41 43 53 7


REVISIONS

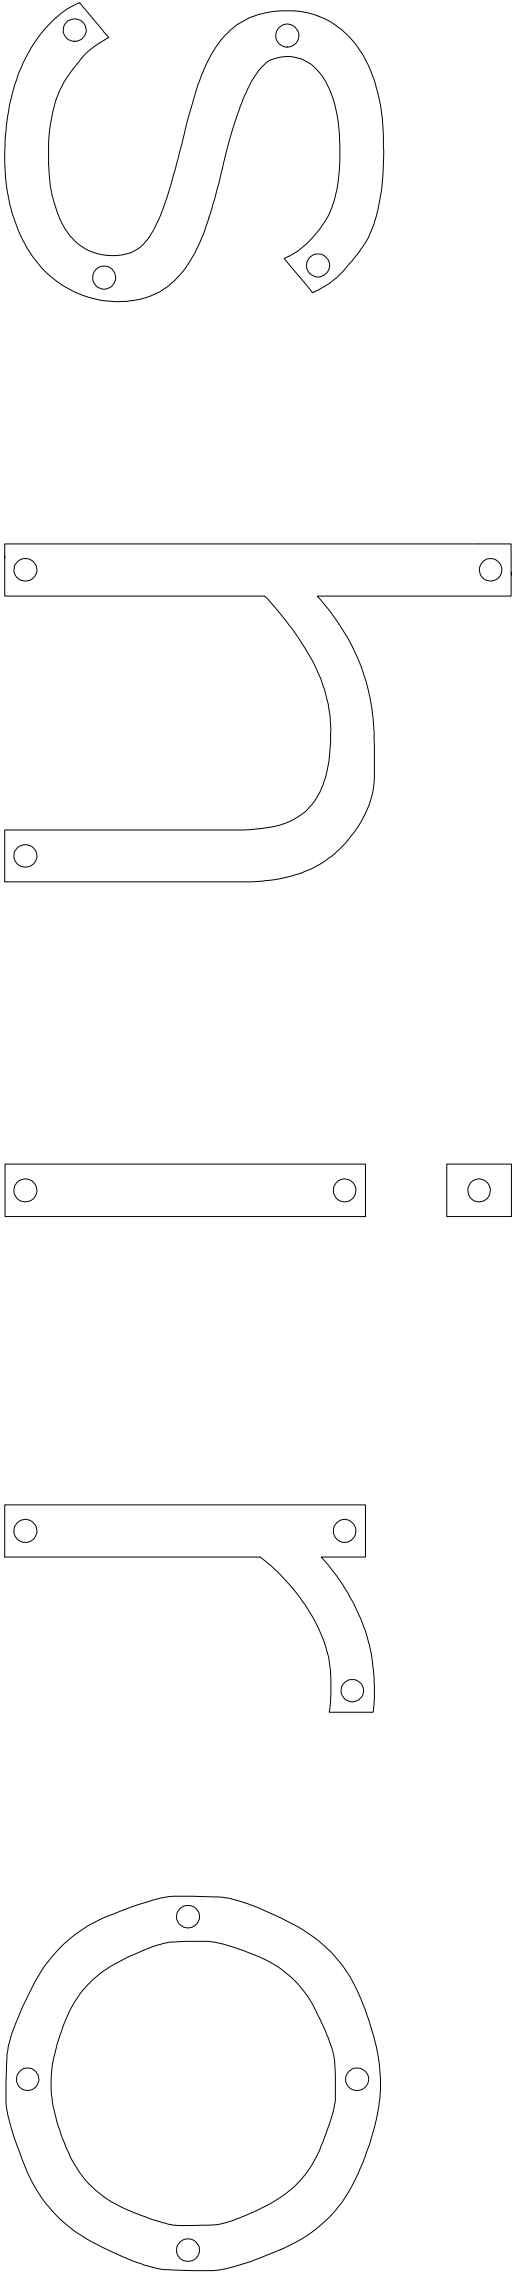


Proposed Signage S=1:2

Door : To paint colour Midnight Teal from Durux Heritage

Shop front : To paint colour White range from Durux Heritage

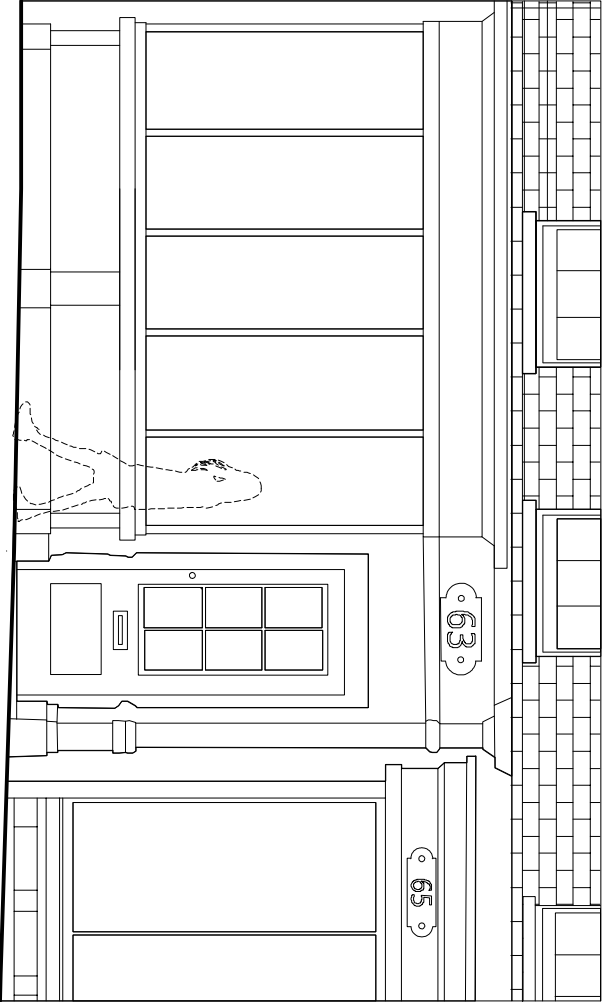

Existing elevation S=1:50

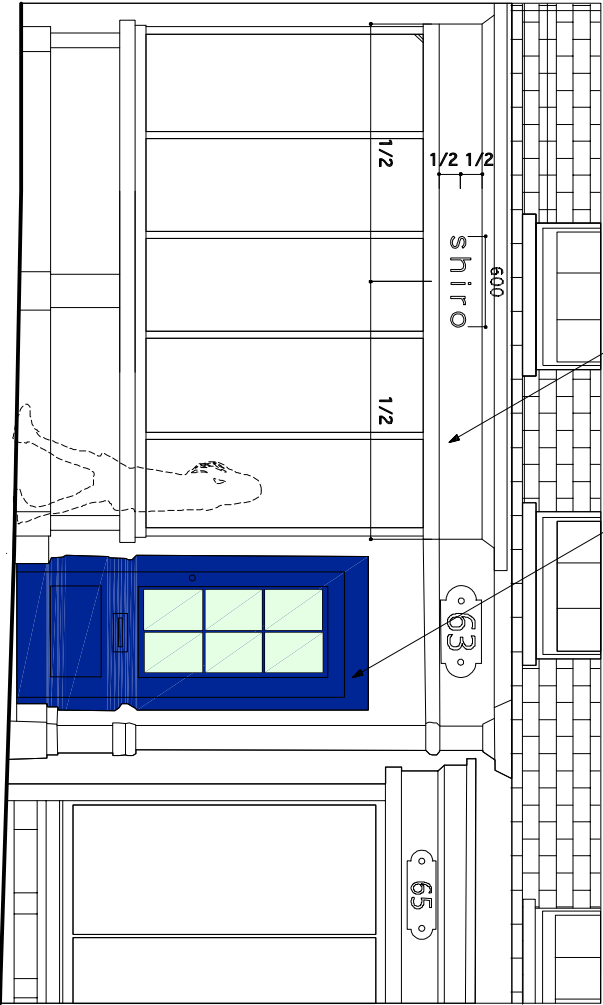

Proposed elevation S=1:50

TITLE	
Shopfront Re-decoration	
M.	DRAWN BY
MM	SW
CHECK	DATE
	09/08/2017
SCALE	CH=
1:5	
DRAWING No.	
Shiro-082017-S01	