

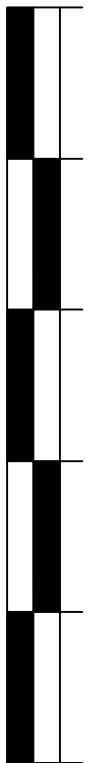
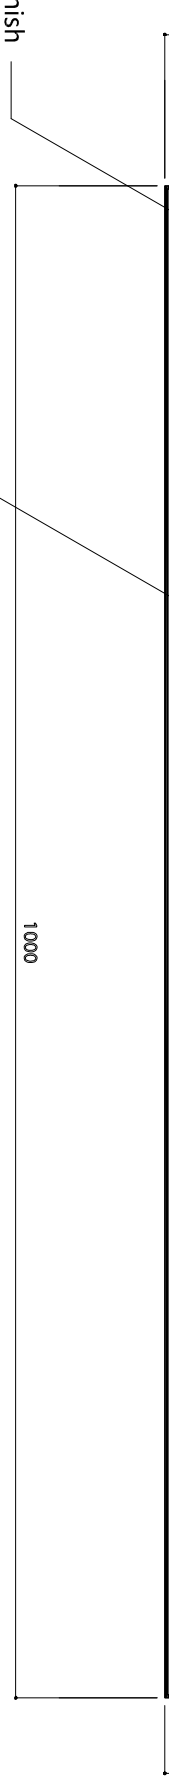
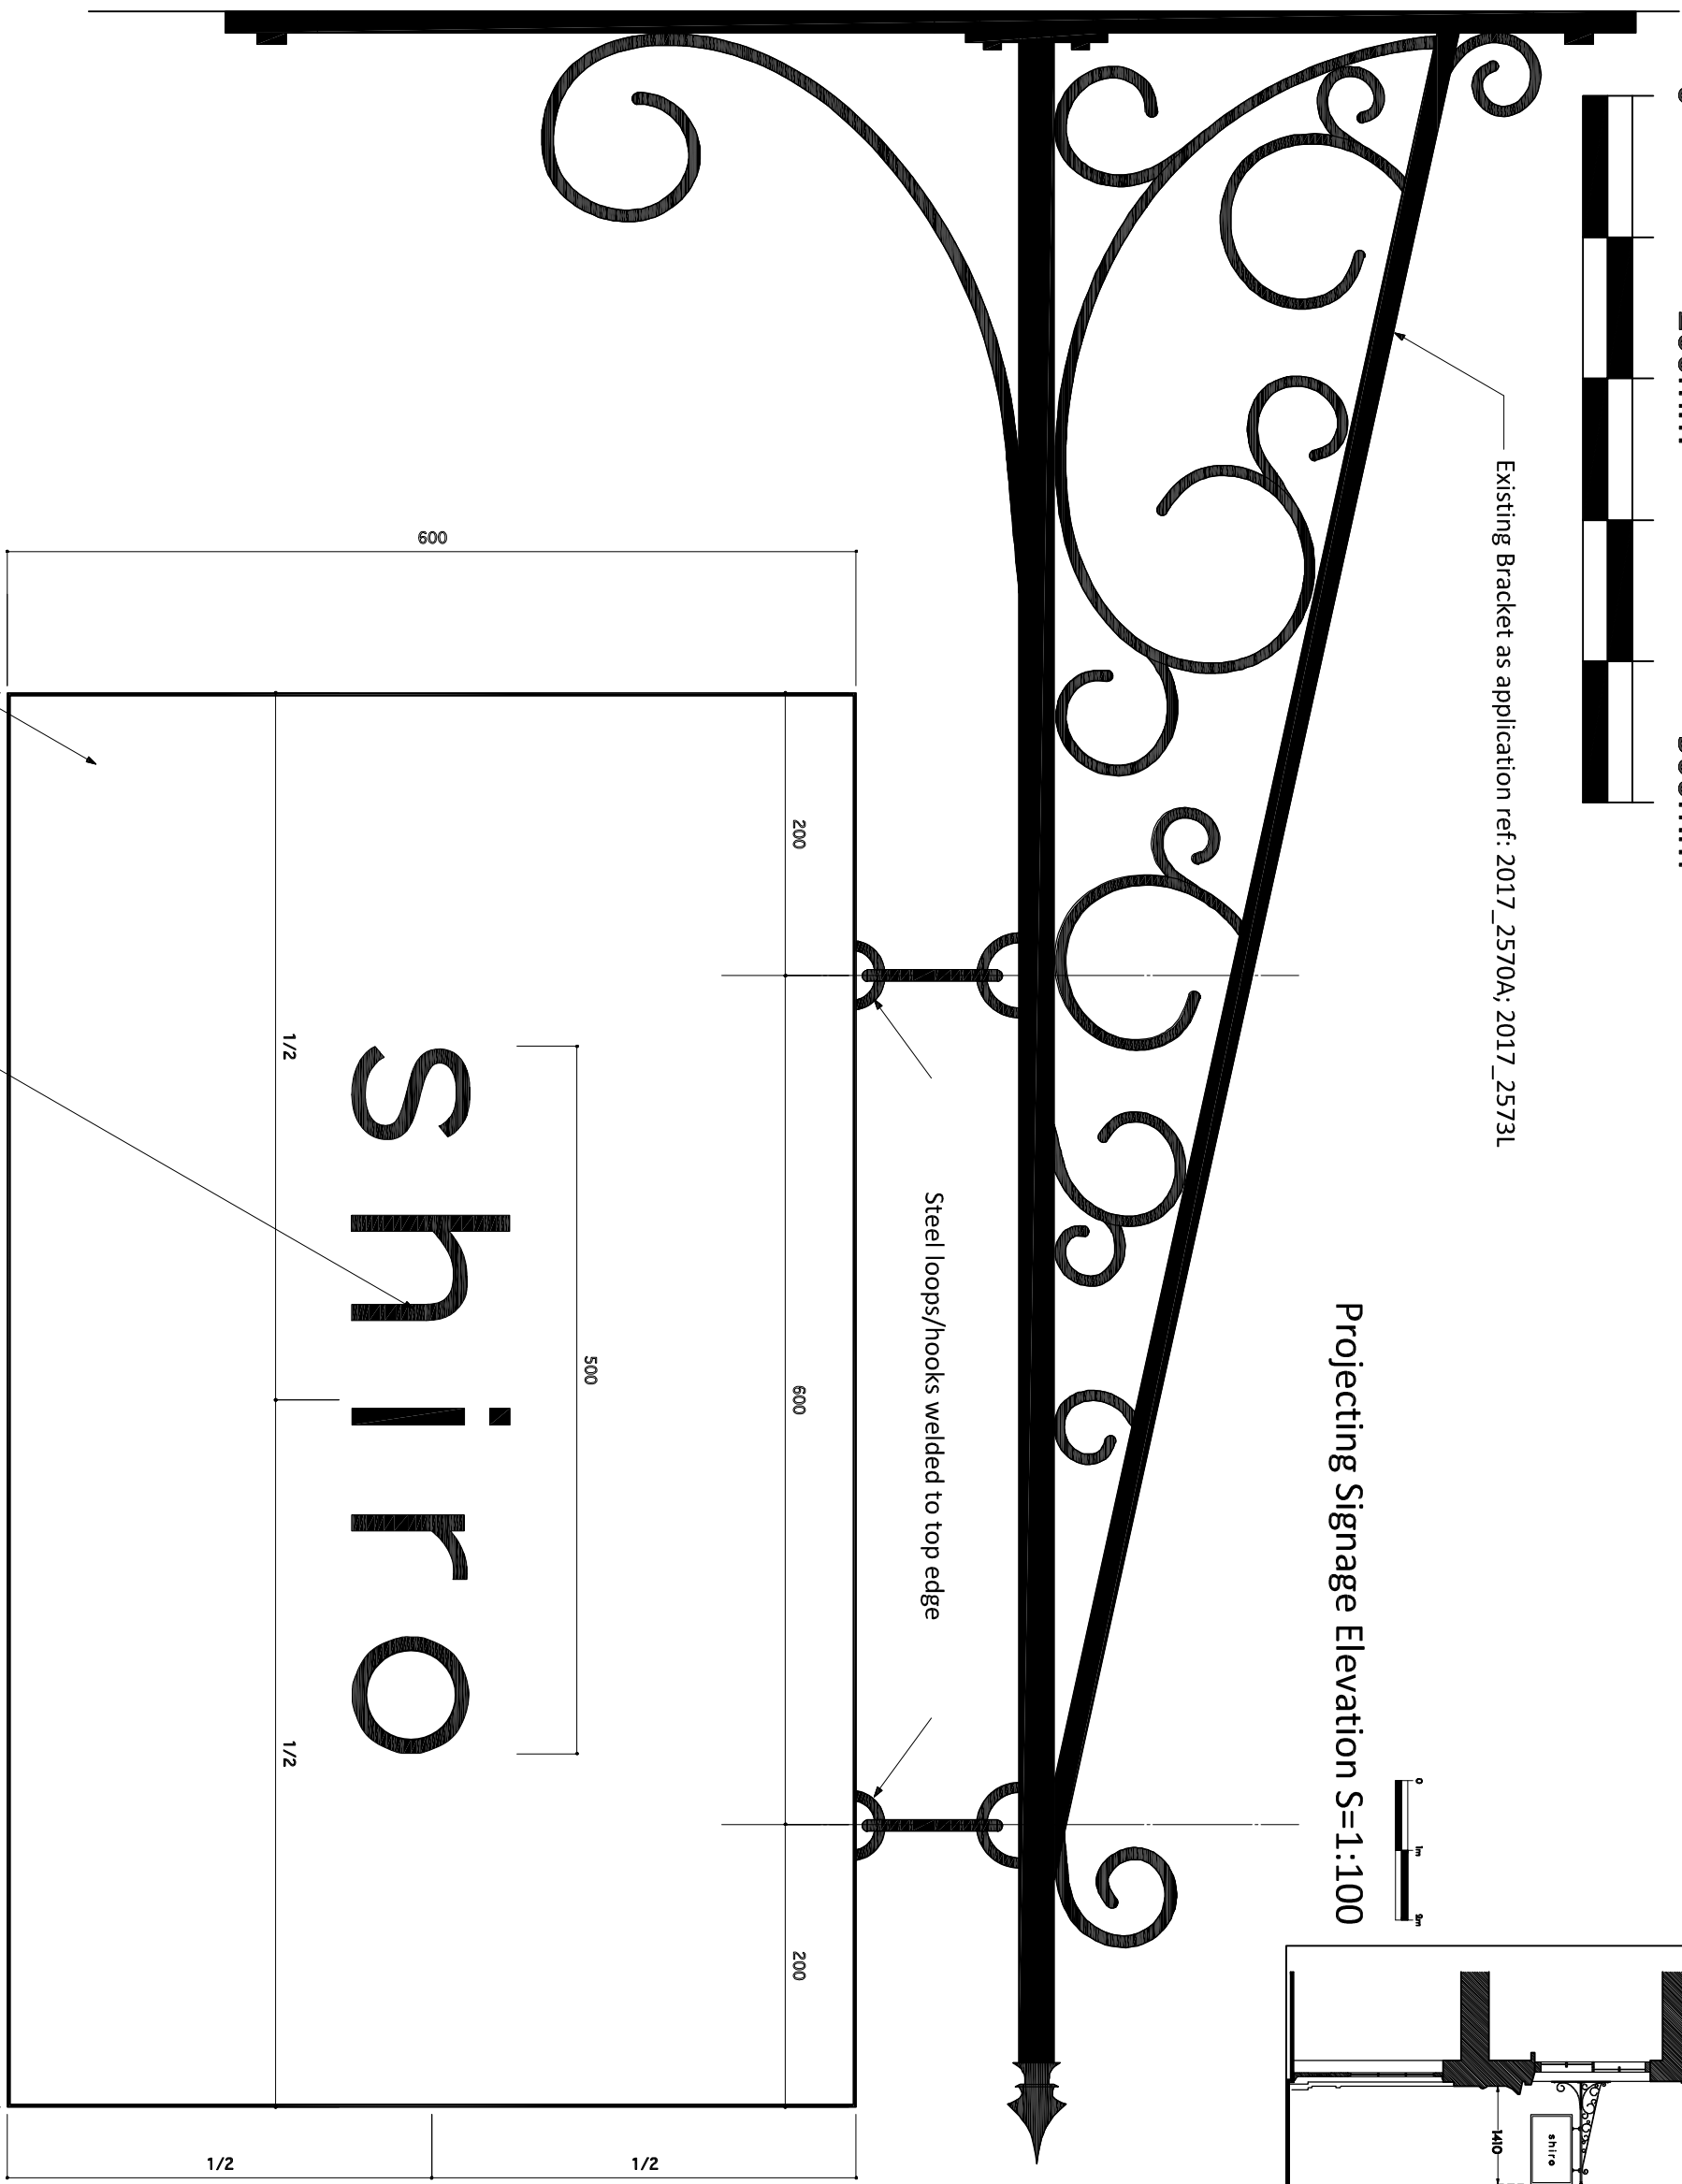


0 200mm 500mm

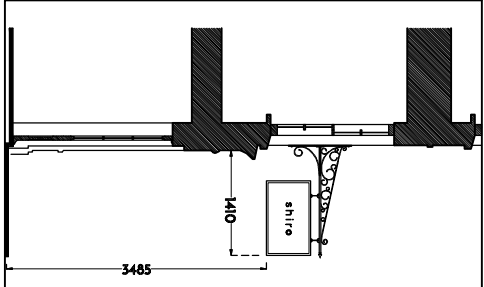

Existing Bracket as application ref: 2017_2570A; 2017_2573L


Projecting Signage Elevation S=1:100

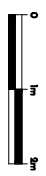

Surface/ blockboard coated with black matte finish

Signage/ 5mm steel plate with White Melamine coated finish, matte

Same finishes applied to both sides S=1:2

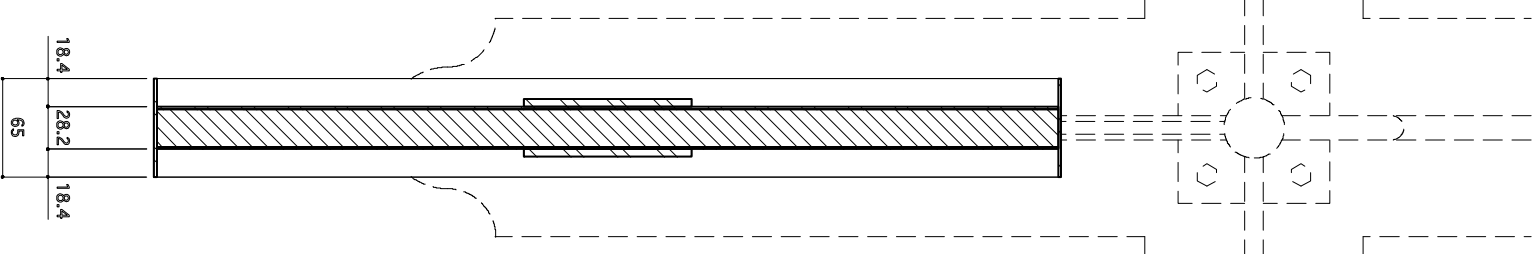

Office Sakkei
 UNIT 133 BUSINESS DESIGN CENTRE
 52 UPPER STREET, ISLINGTON GREEN
 LONDON N1 0QH
 TEL 020-7288-1000 FAX 020-7288-1001
 Registered in England NO.41 43 53 7

REVISIONS

CLIENT	shiro
PROJECT	Retail Refurbishment
SITE ADDRESS	63 Monmouth Street W/C2
TITLE	Shopfront Re-decoration

M.	DRAWN BY	MM	SW
CHECK	DATE	09/08/2017	
SCALE	GH=		
1-5			
DRAWING No.	Shiro-082017-S02		