
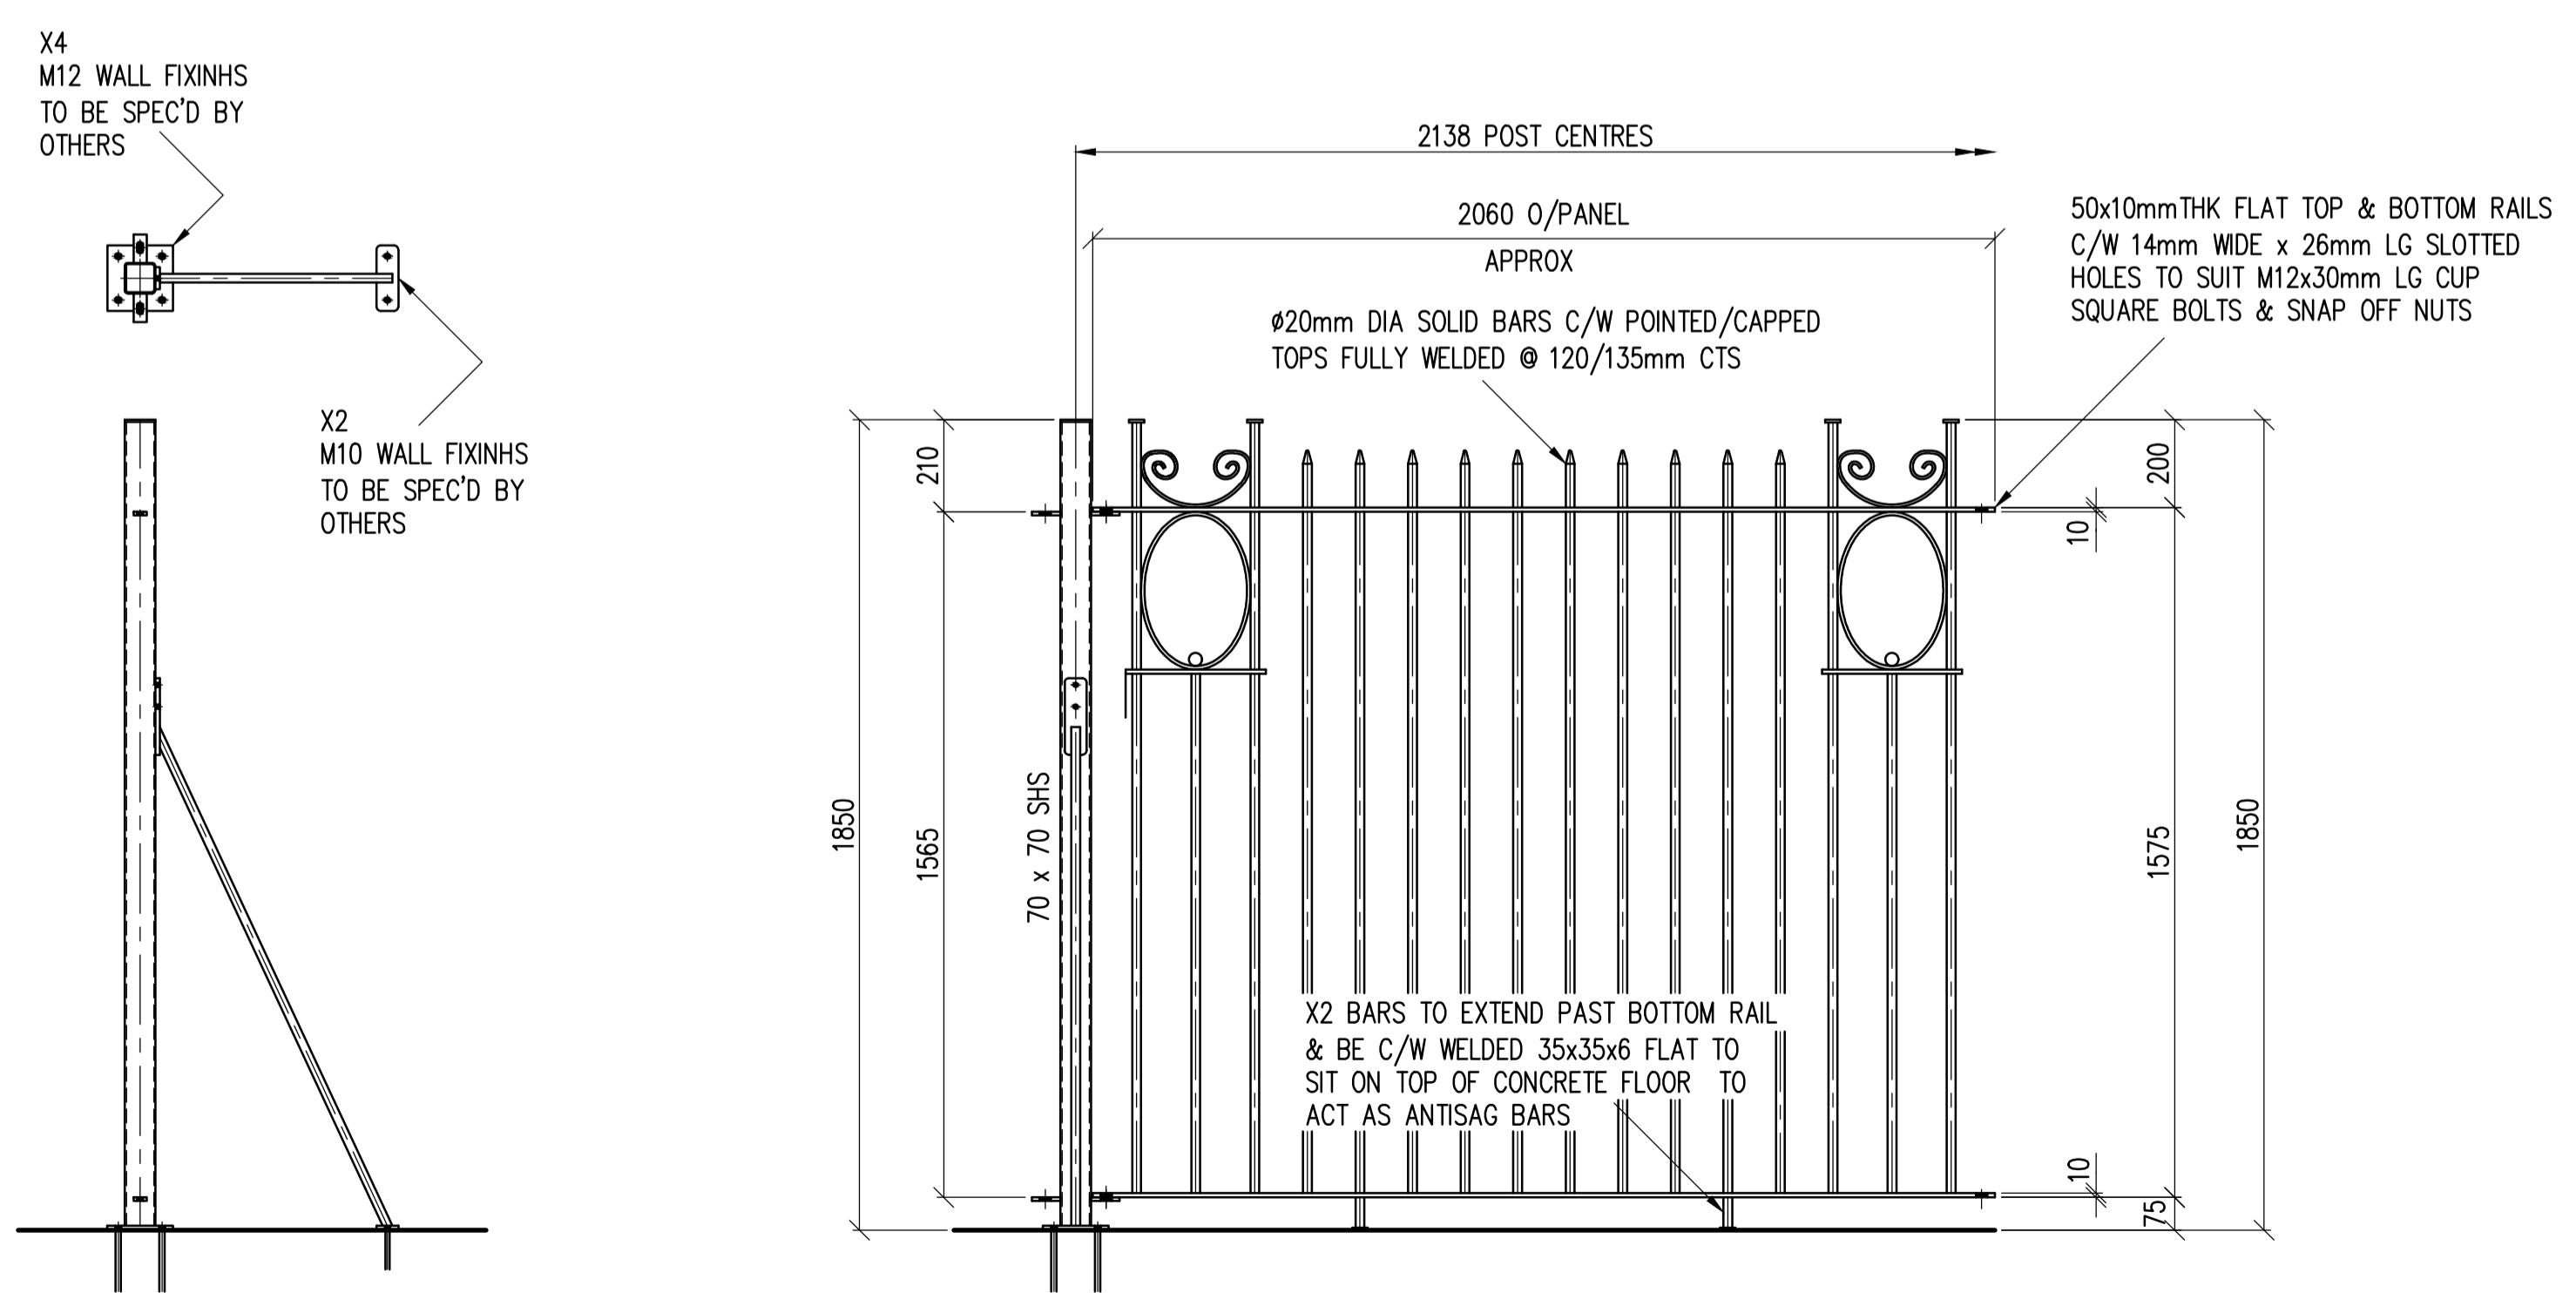


IF IN DOUBT ASK! DO NOT SCALE

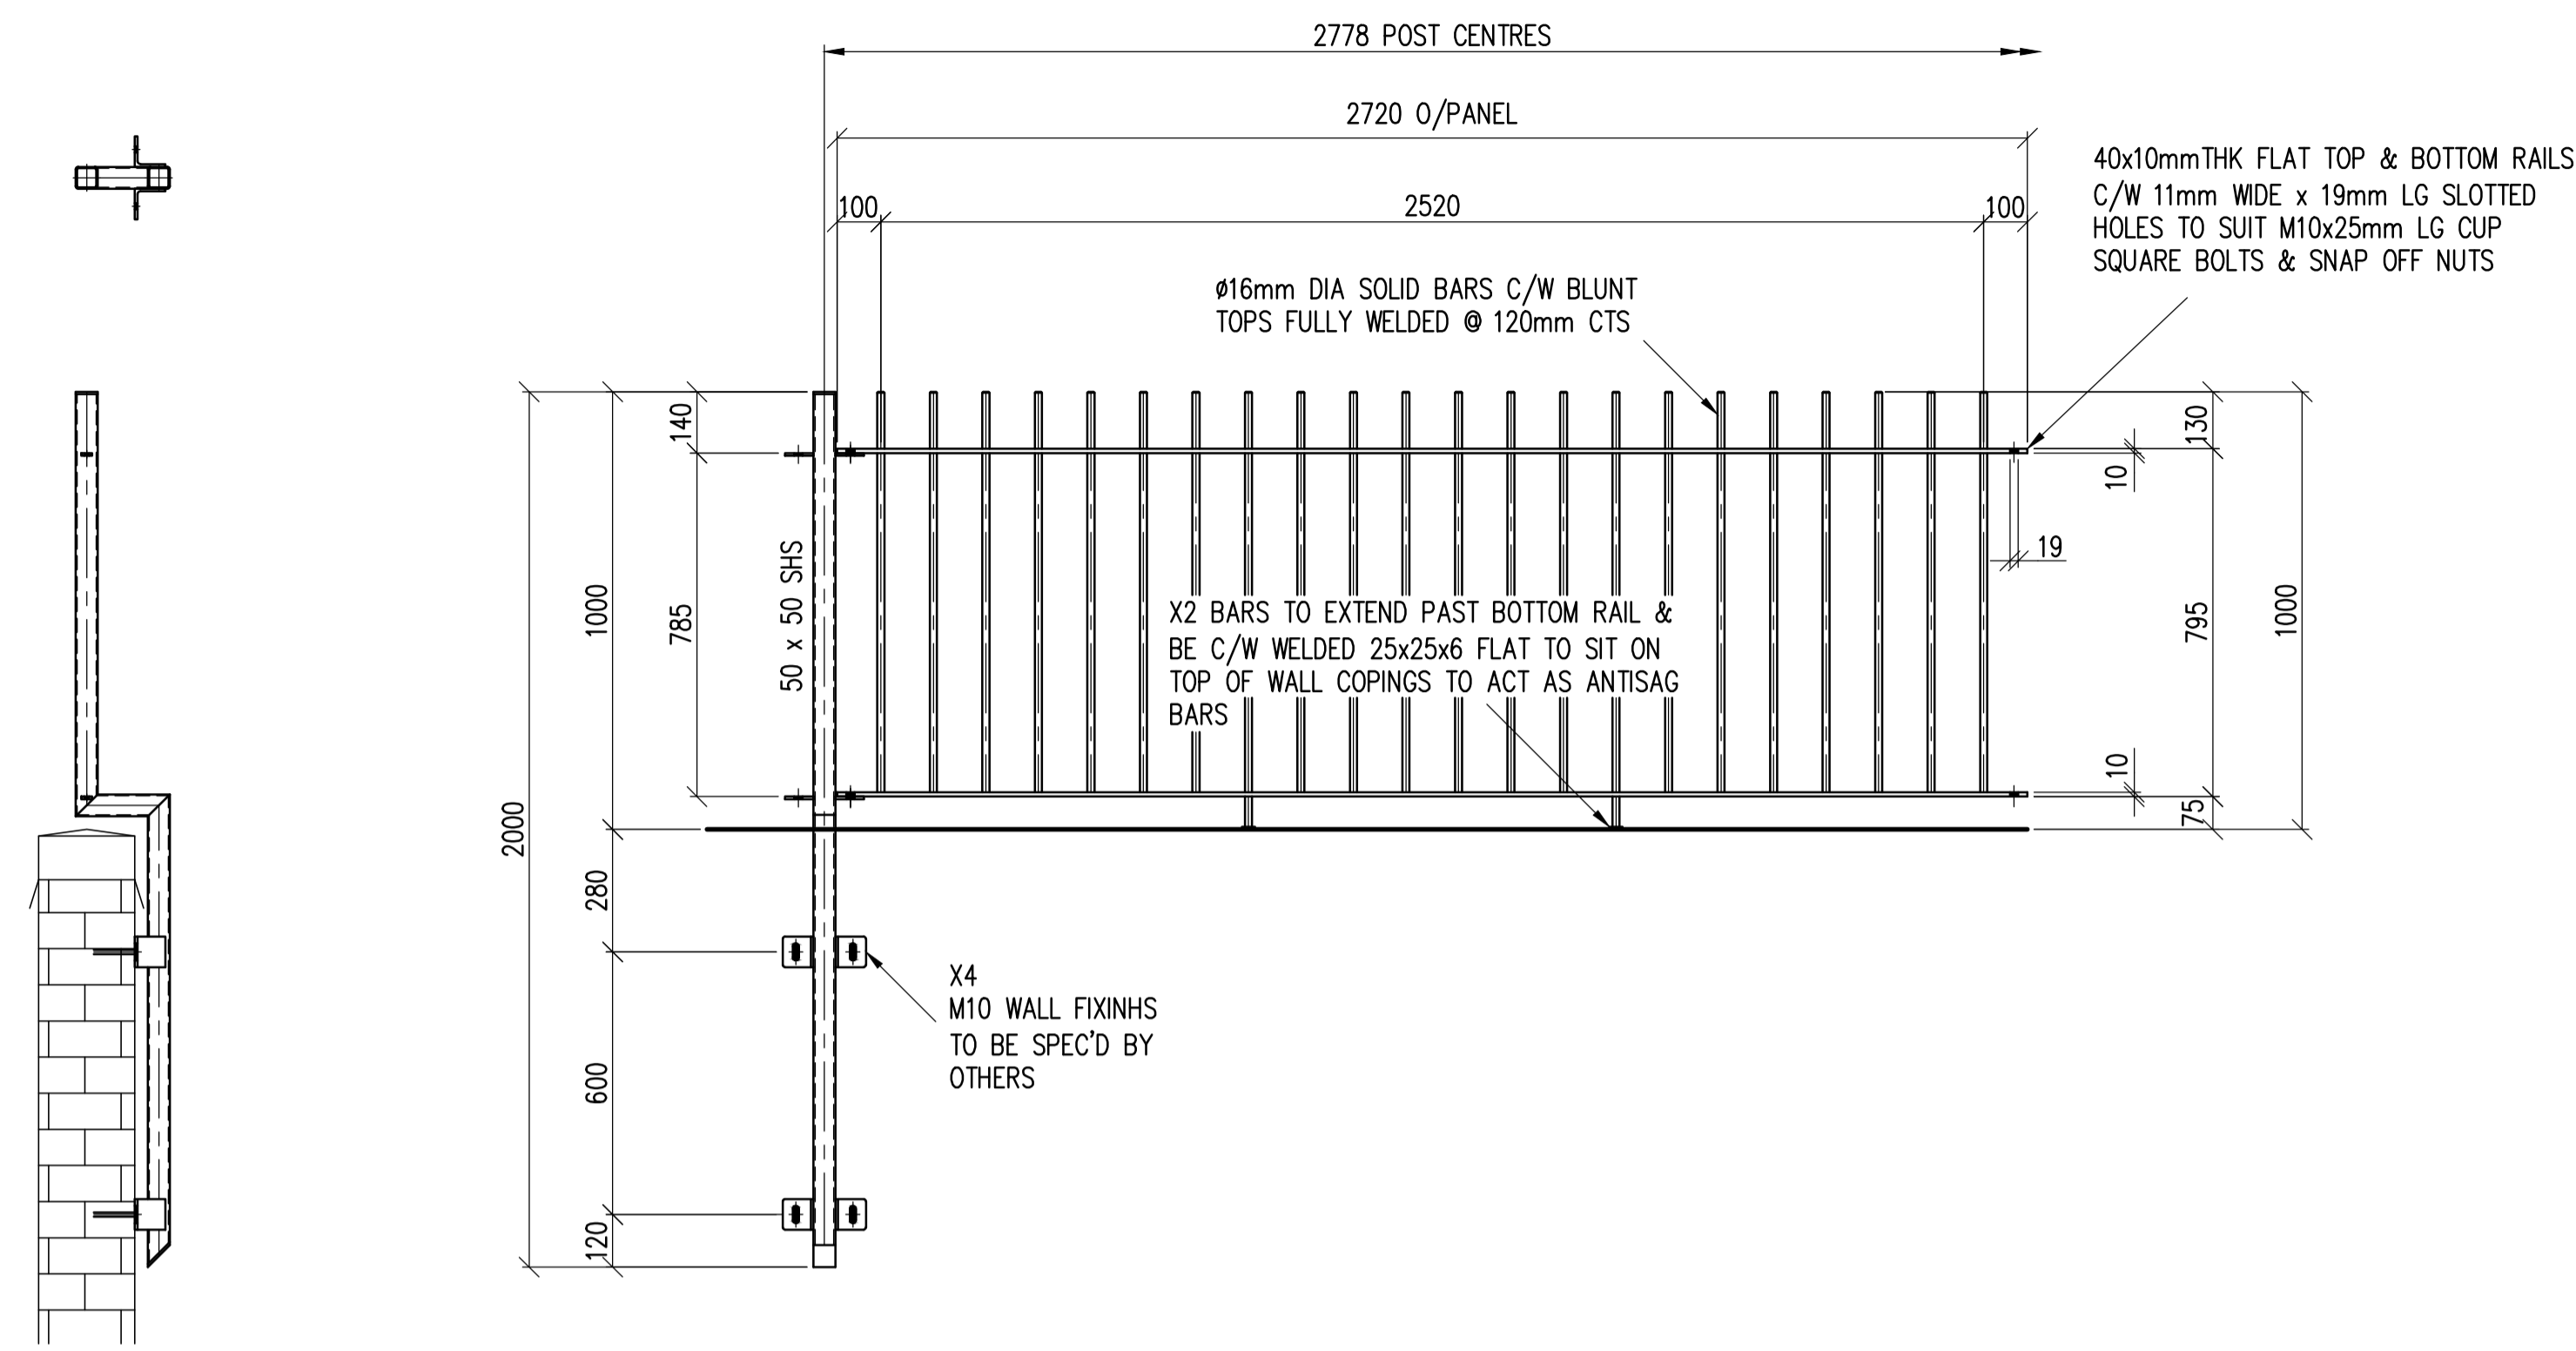

## FOR PROPOSAL

ERECTION MARKS	FINISH
STRUCTURAL STEEL <span style="border: 1px solid black; padding: 2px;">1</span>	
OPEN FLOORING <span style="border: 1px solid black; padding: 2px;">1</span>	
HANDRAIL <span style="border: 1px solid black; padding: 2px;">1</span>	
FENCING <span style="border: 1px solid black; padding: 2px;">1</span>	
FACTORED <span style="border: 1px solid black; padding: 2px;">1</span>	

AMENDMENTS			
Date	Signature	Notes	Revision

**CONTRACT**  
**PROPOSED SPECIAL VERTICAL BAR FENCING FOR**  
**ST. DOMINIC SCHOOL**  
**CAMDEN**

**CUSTOMER**

ORDER No.	QUOTE REF
WORKS DEPT.	<small>Material specifications:                  Unless otherwise stated materials are to conform to the following specifications:                  All steel to BS5950:2010 S275                  Hot finished hollow sections to BS5950:2010 S275/200                  Cold formed hollow sections to BS5950:2010 S275/200                  Tube to BS1387                  Stainless Steel to BS970:1 BS14462                  BS5950:2010 S275/200 C, 200A 200B 200A                  Or as specified                  Amendments to BS5950:2010                  Book 6002: 14/76 08/01/16</small>

**STEELWAY FENCESECURE**  
 Steelway Fencesecure  
 Queensgate Works  
 Bilston Road  
 Wolverhampton  
 West Midlands WV2 2NJ  
 Tel: 01902 451733  
 Fax: 01902 452256  
 E-Mail: drawings@fencesecure.co.uk

Scale	1:15
Date	24TH JULY 2017
Drawn by	SB
Drawing Number.	Rev

THIS DRAWING IS THE PROPERTY OF STEELWAY FENCESECURE AND IS PROTECTED BY THE LAWS OF CONFIDENTIALITY AND COPYRIGHT. IT MUST NOT BE DISCLOSED TO ANY THIRD PARTY OR REPRODUCED IN ANY FORM, INCLUDING MANUFACTURE, WITHOUT THE PRIOR WRITTEN CONSENT OF STEELWAY FENCESECURE.