


EXISTING SITE LOCATION PLAN
SCALE 1:1250

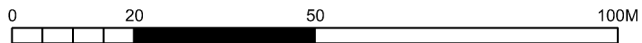

| | |
|--|--------------|
| DRAWING EXISTING SITE LOCATION | NOTES |
| STATUS PLANNING | |

| | | | |
|-------------------------------------|-------------------|----------------------------|---------------------------|
| DRAWN BY ZK | CHECKED BY | SCALE 1/100 @ A4 | DATE 01.08.2017 |
| DRAWING NUMBER 1721.PL.01 | | | REVISION |

| | |
|-------------------------------|---|
| PROJECT CAREY WEICH | SITE ADDRESS 22 DOWNSHIRE HILL LONDON NW3 1NT |
| STAGE PLANNING | |

ecospace
architecture, naturally

3 ILIFFE YARD
LONDON SE17 3QA
T: 020 7703 4004
F: 020 7708 4750
E: info@ecospacestudios.com