




PLAN VIEW - 2 ELDON GROVE GARDEN

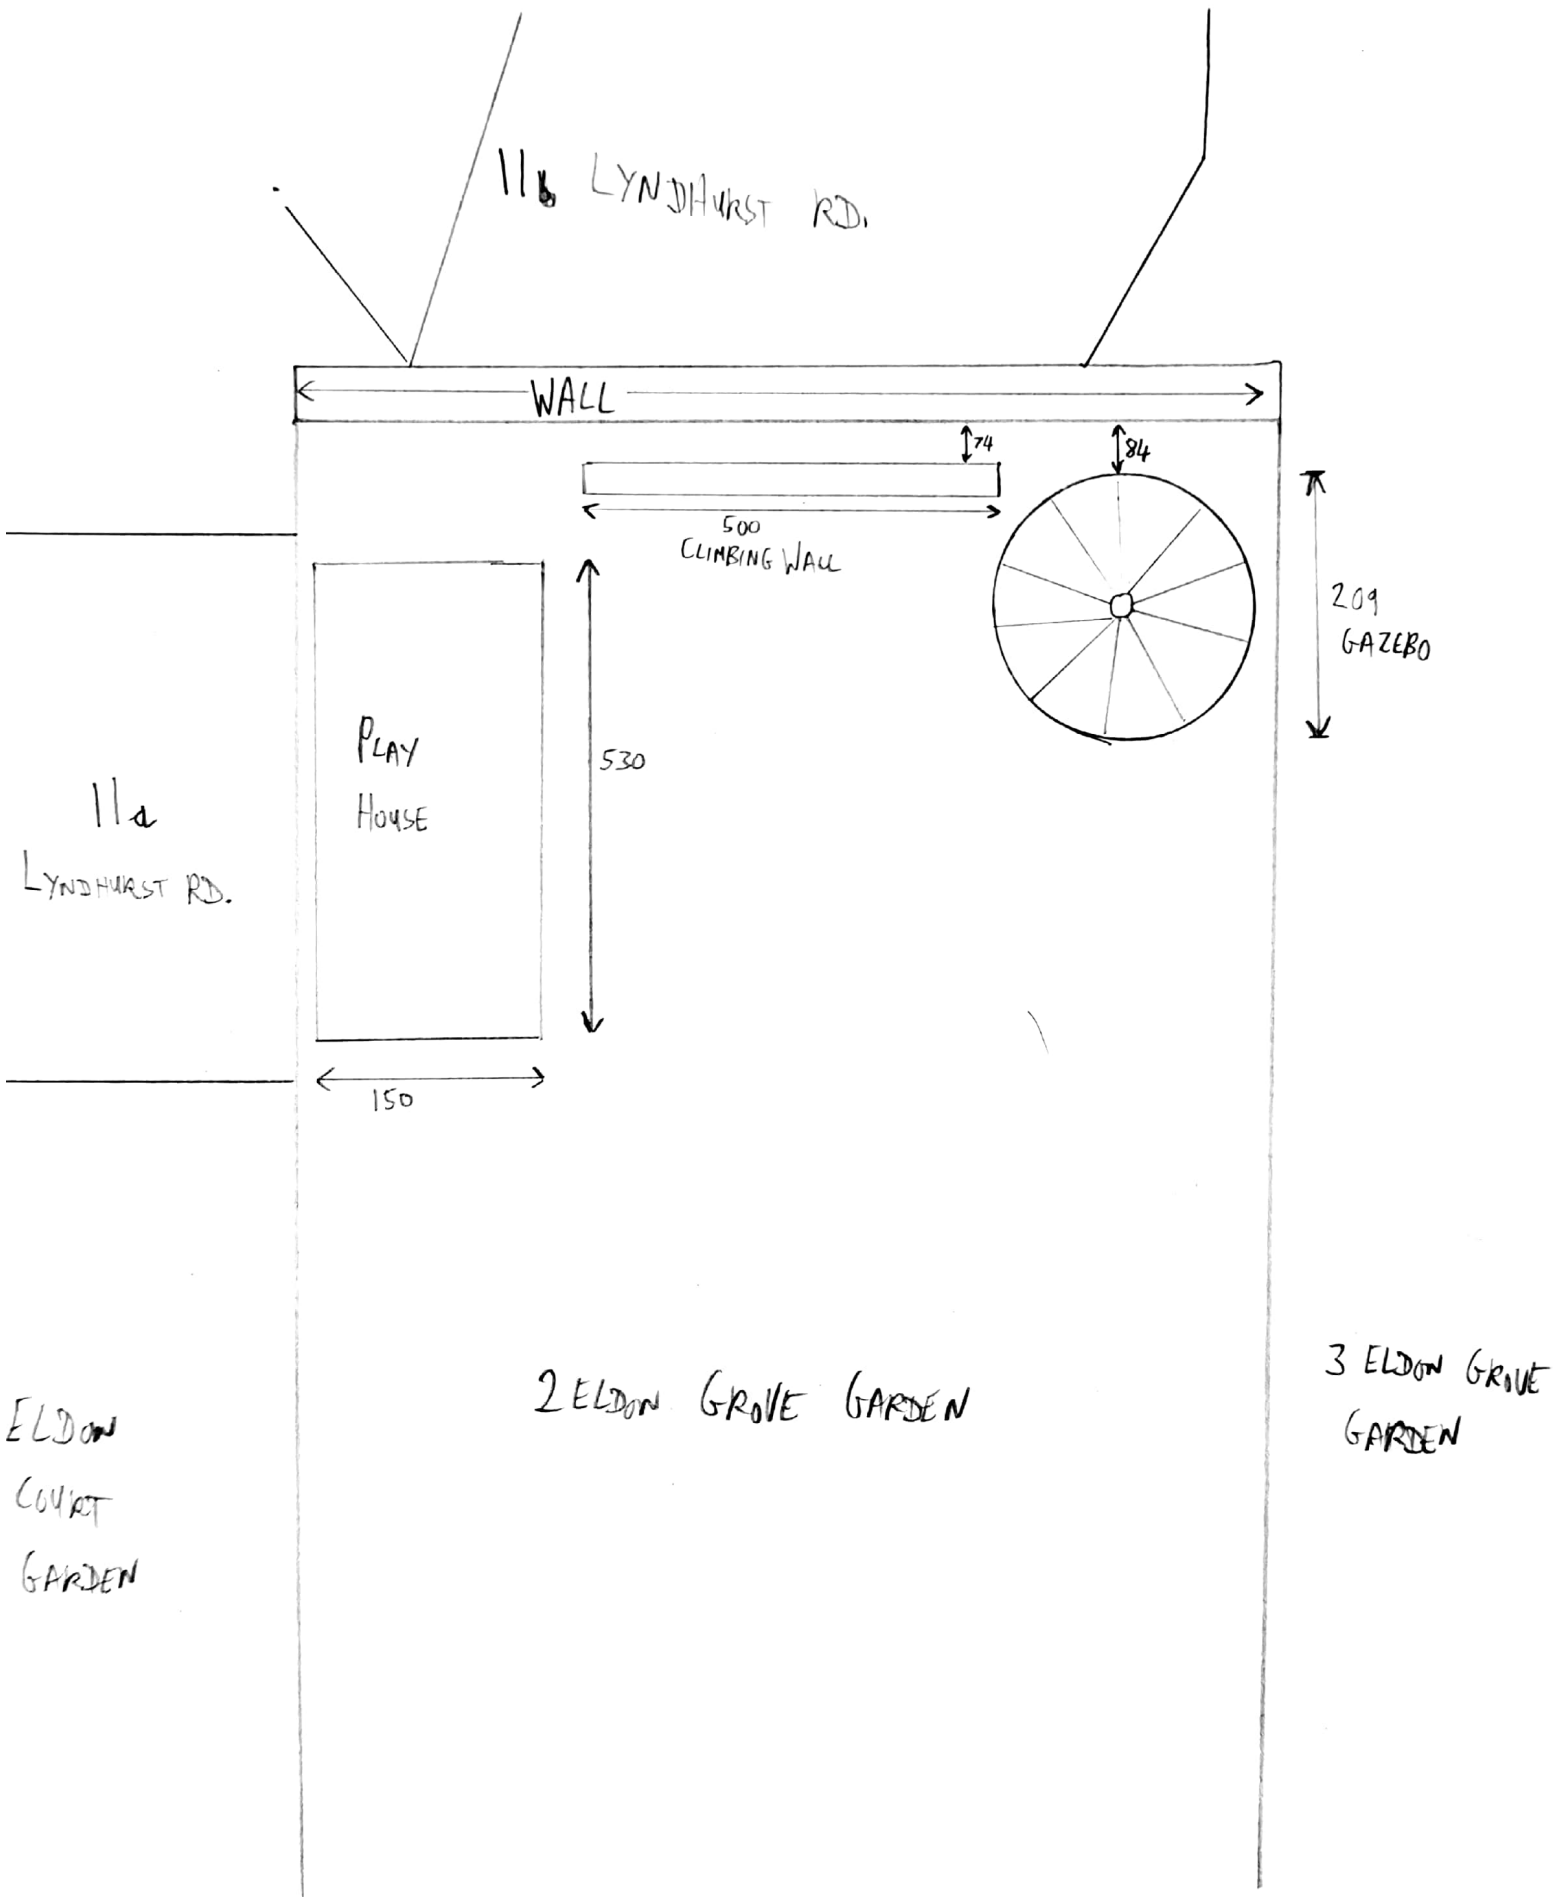

REAR WALL ELEVATION

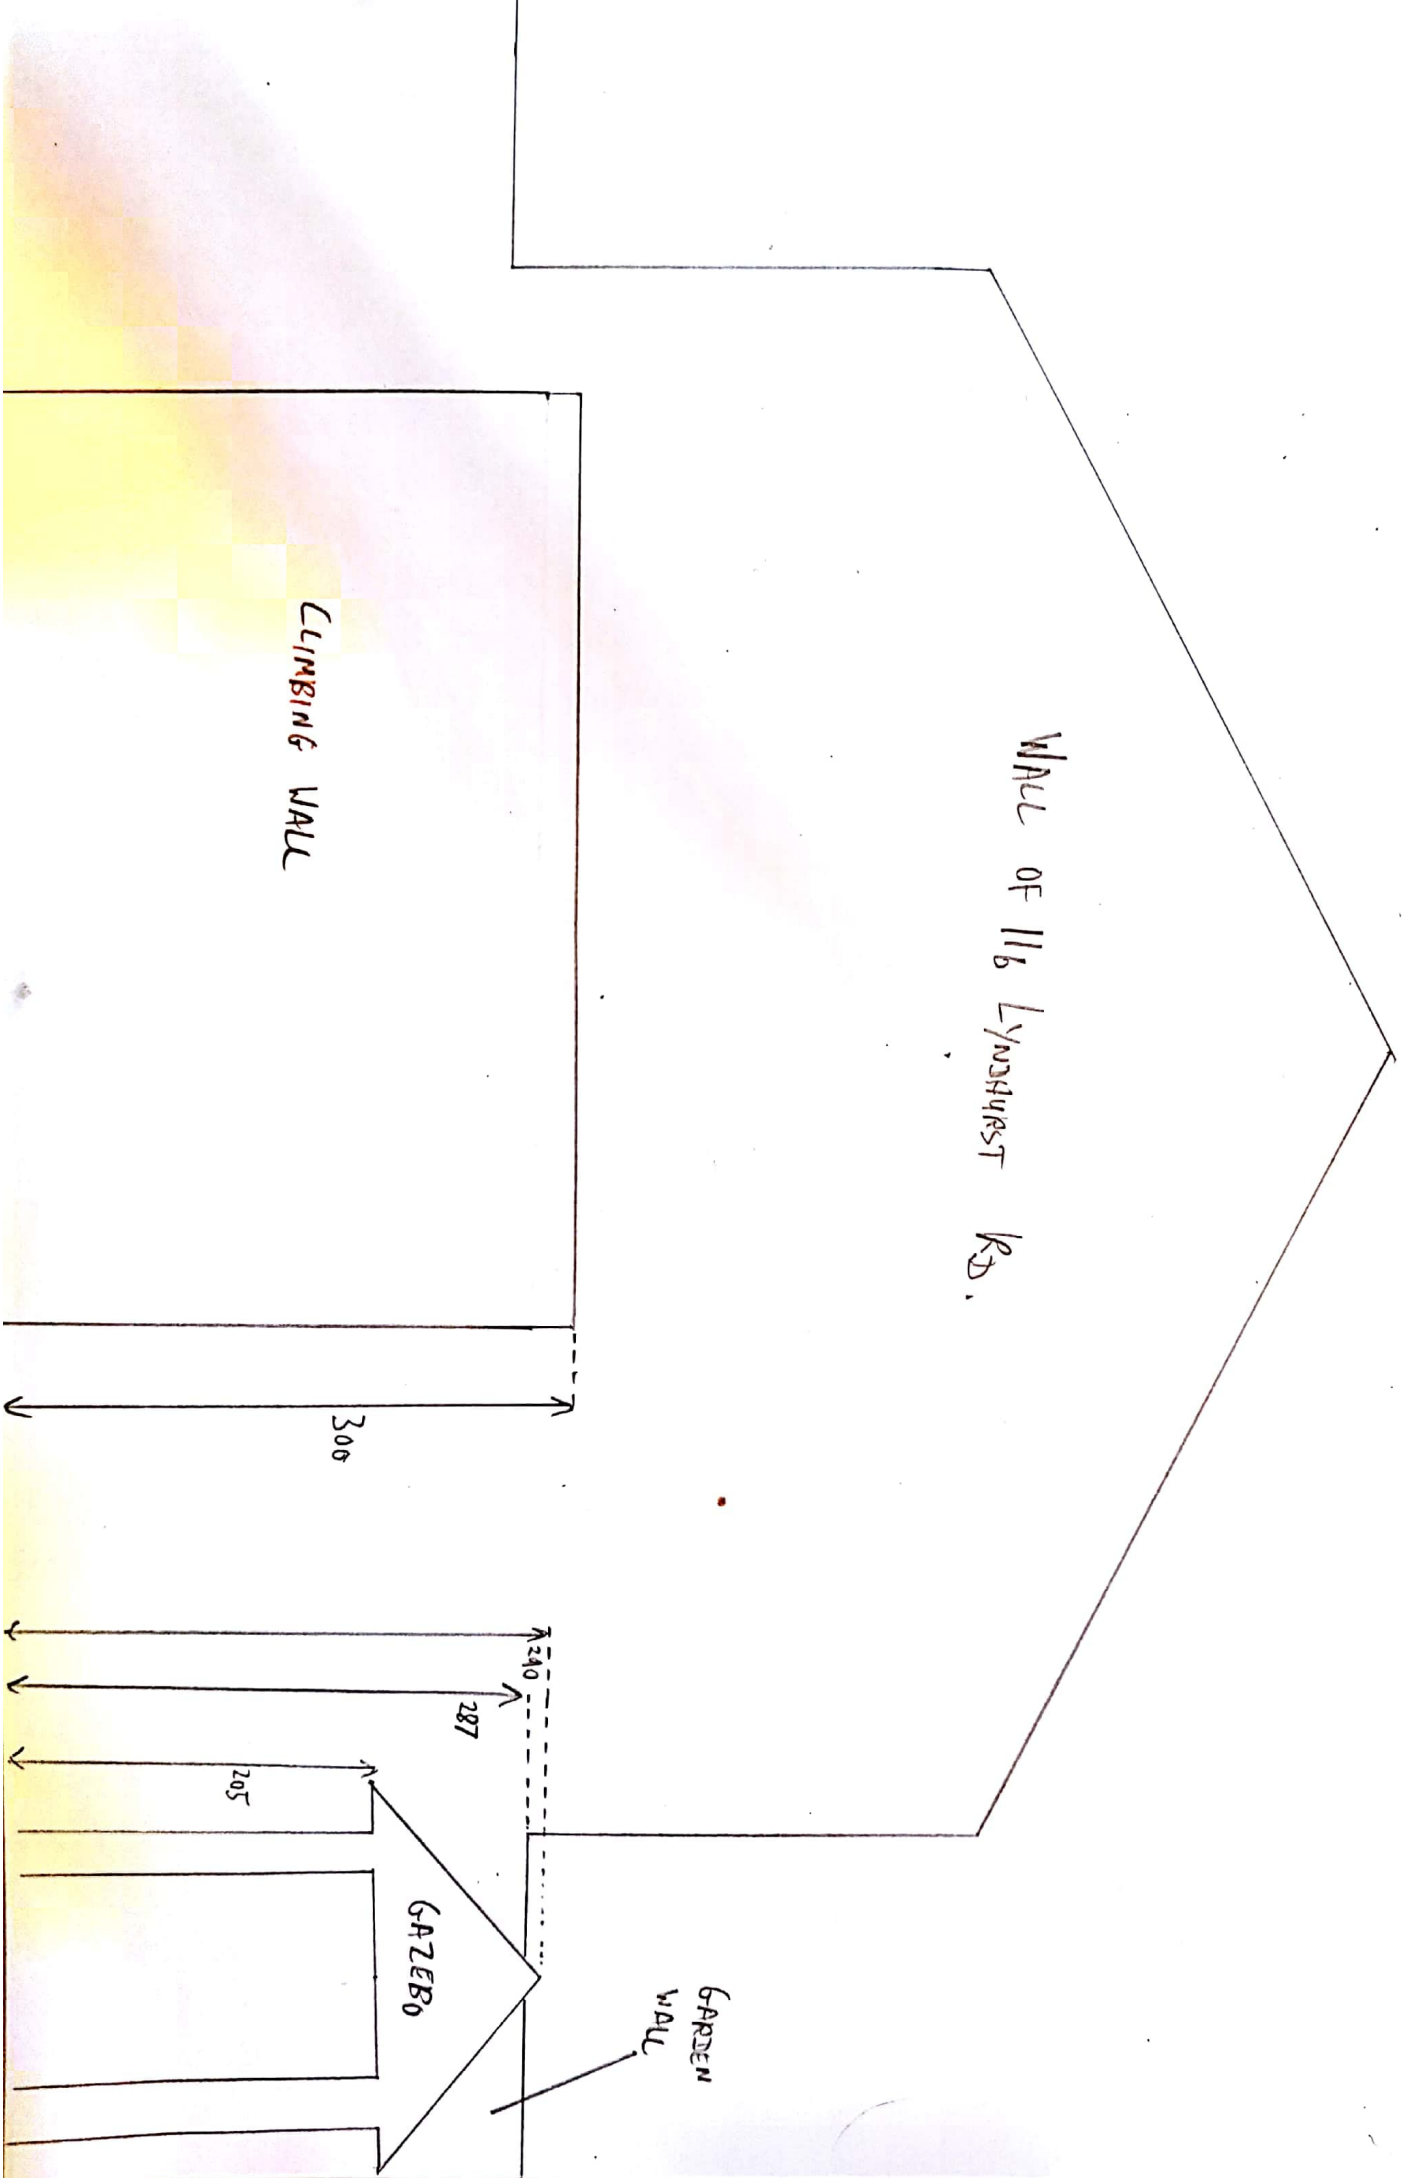

LEFT HAND SIDE WALL ELEVATION (ASSUMING FACING REAR WALL)

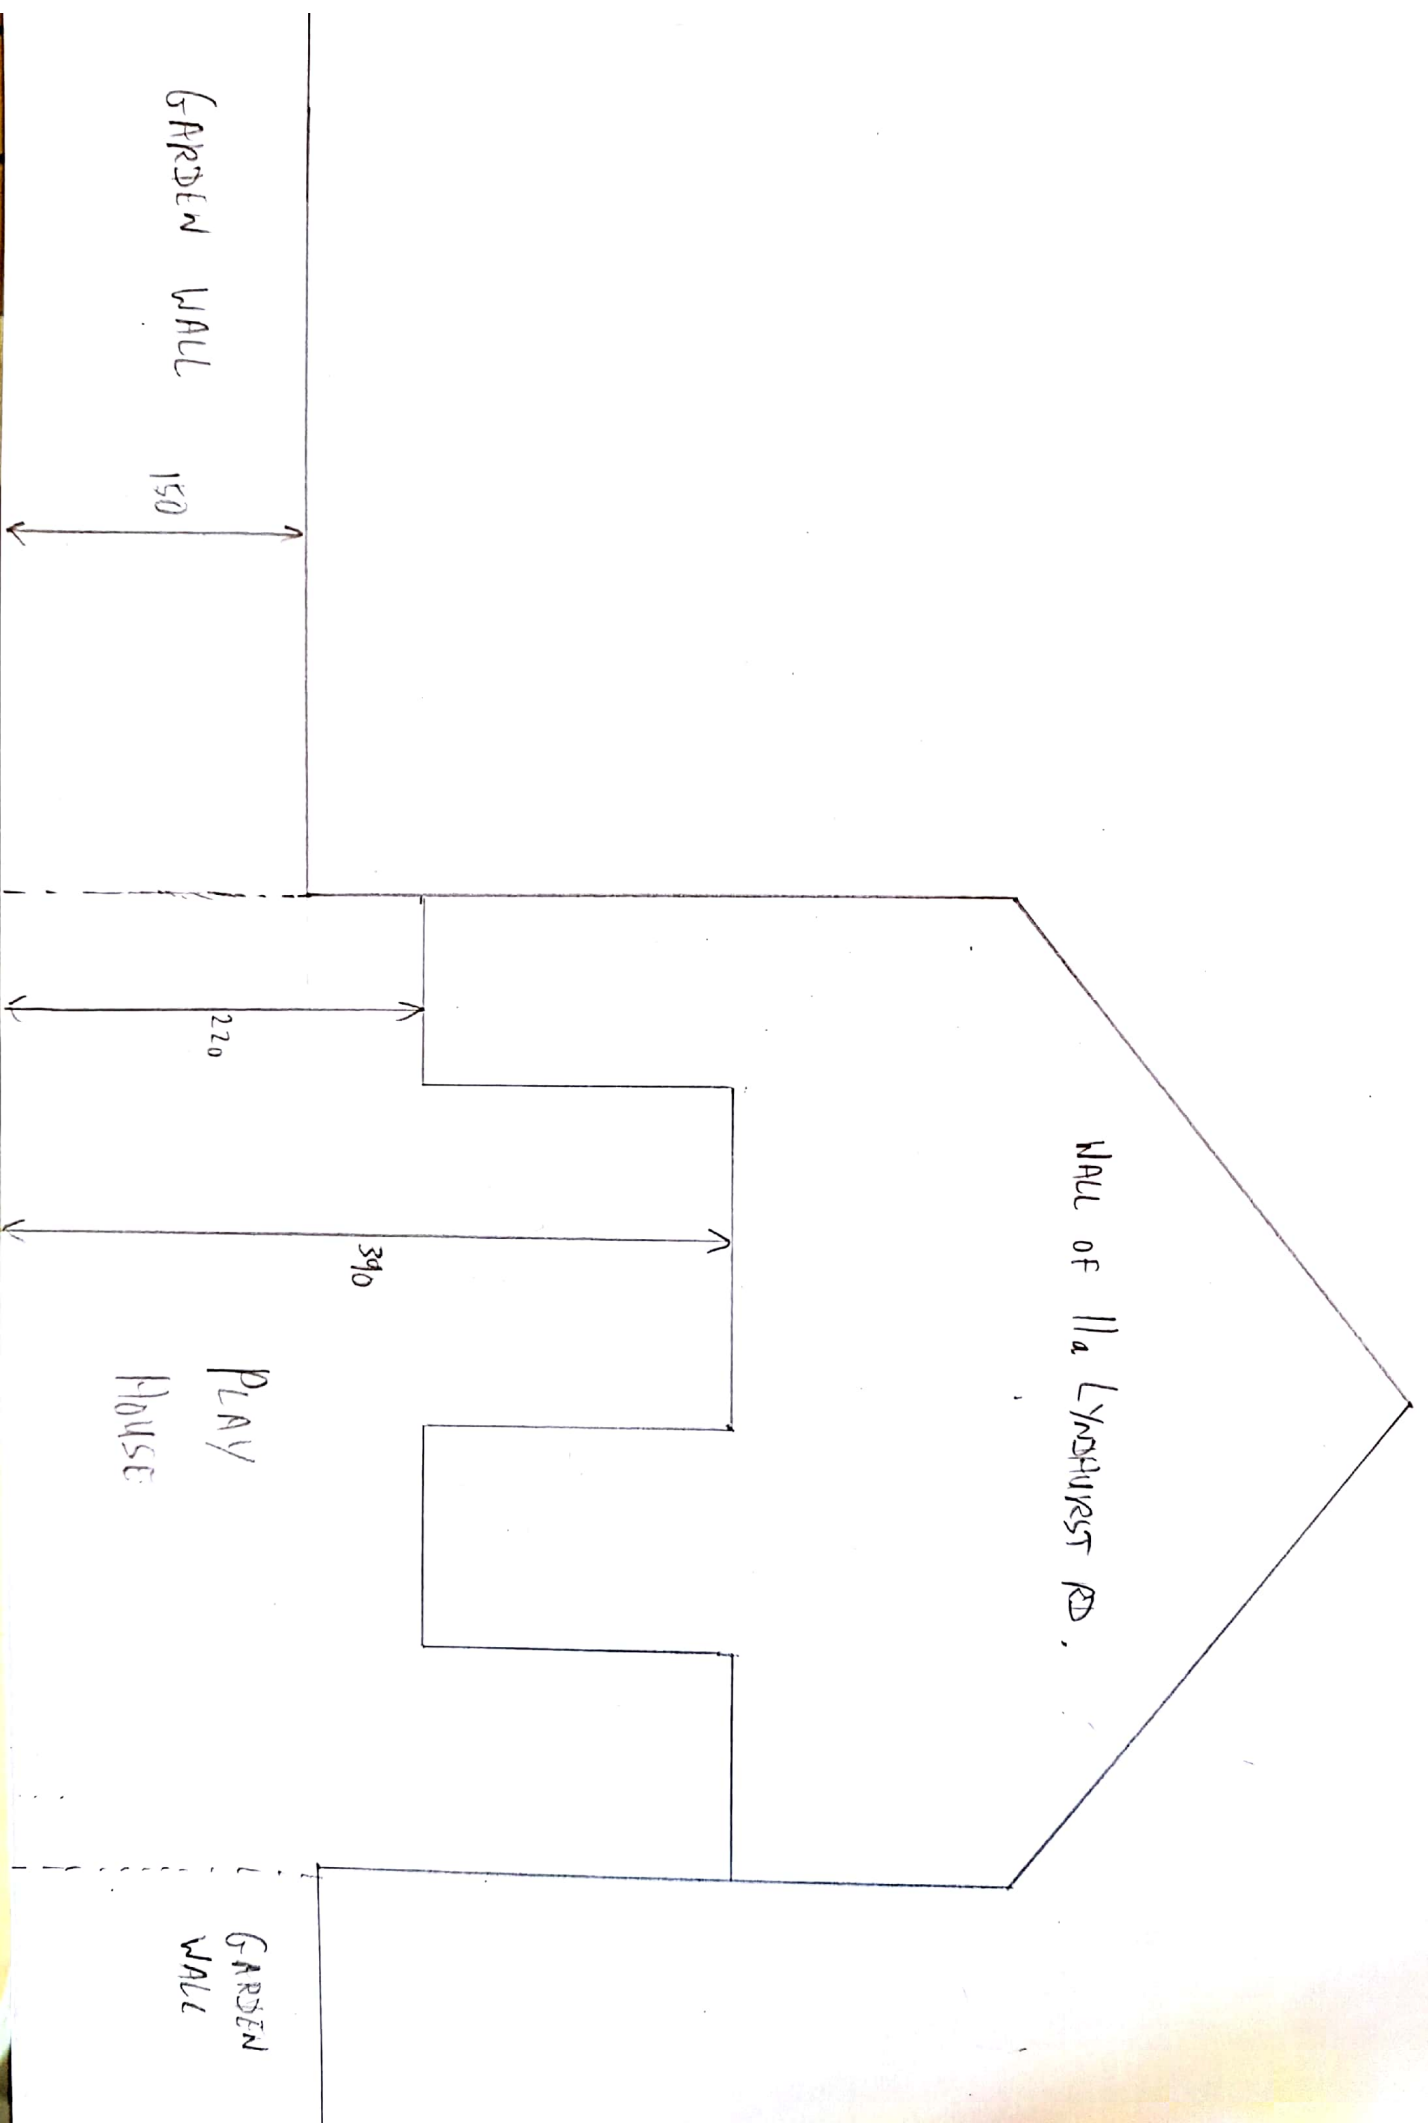

RIGHT HAND SIDE WALL ELEVATION (ASSUMING FACINGS REAR WALL)

