

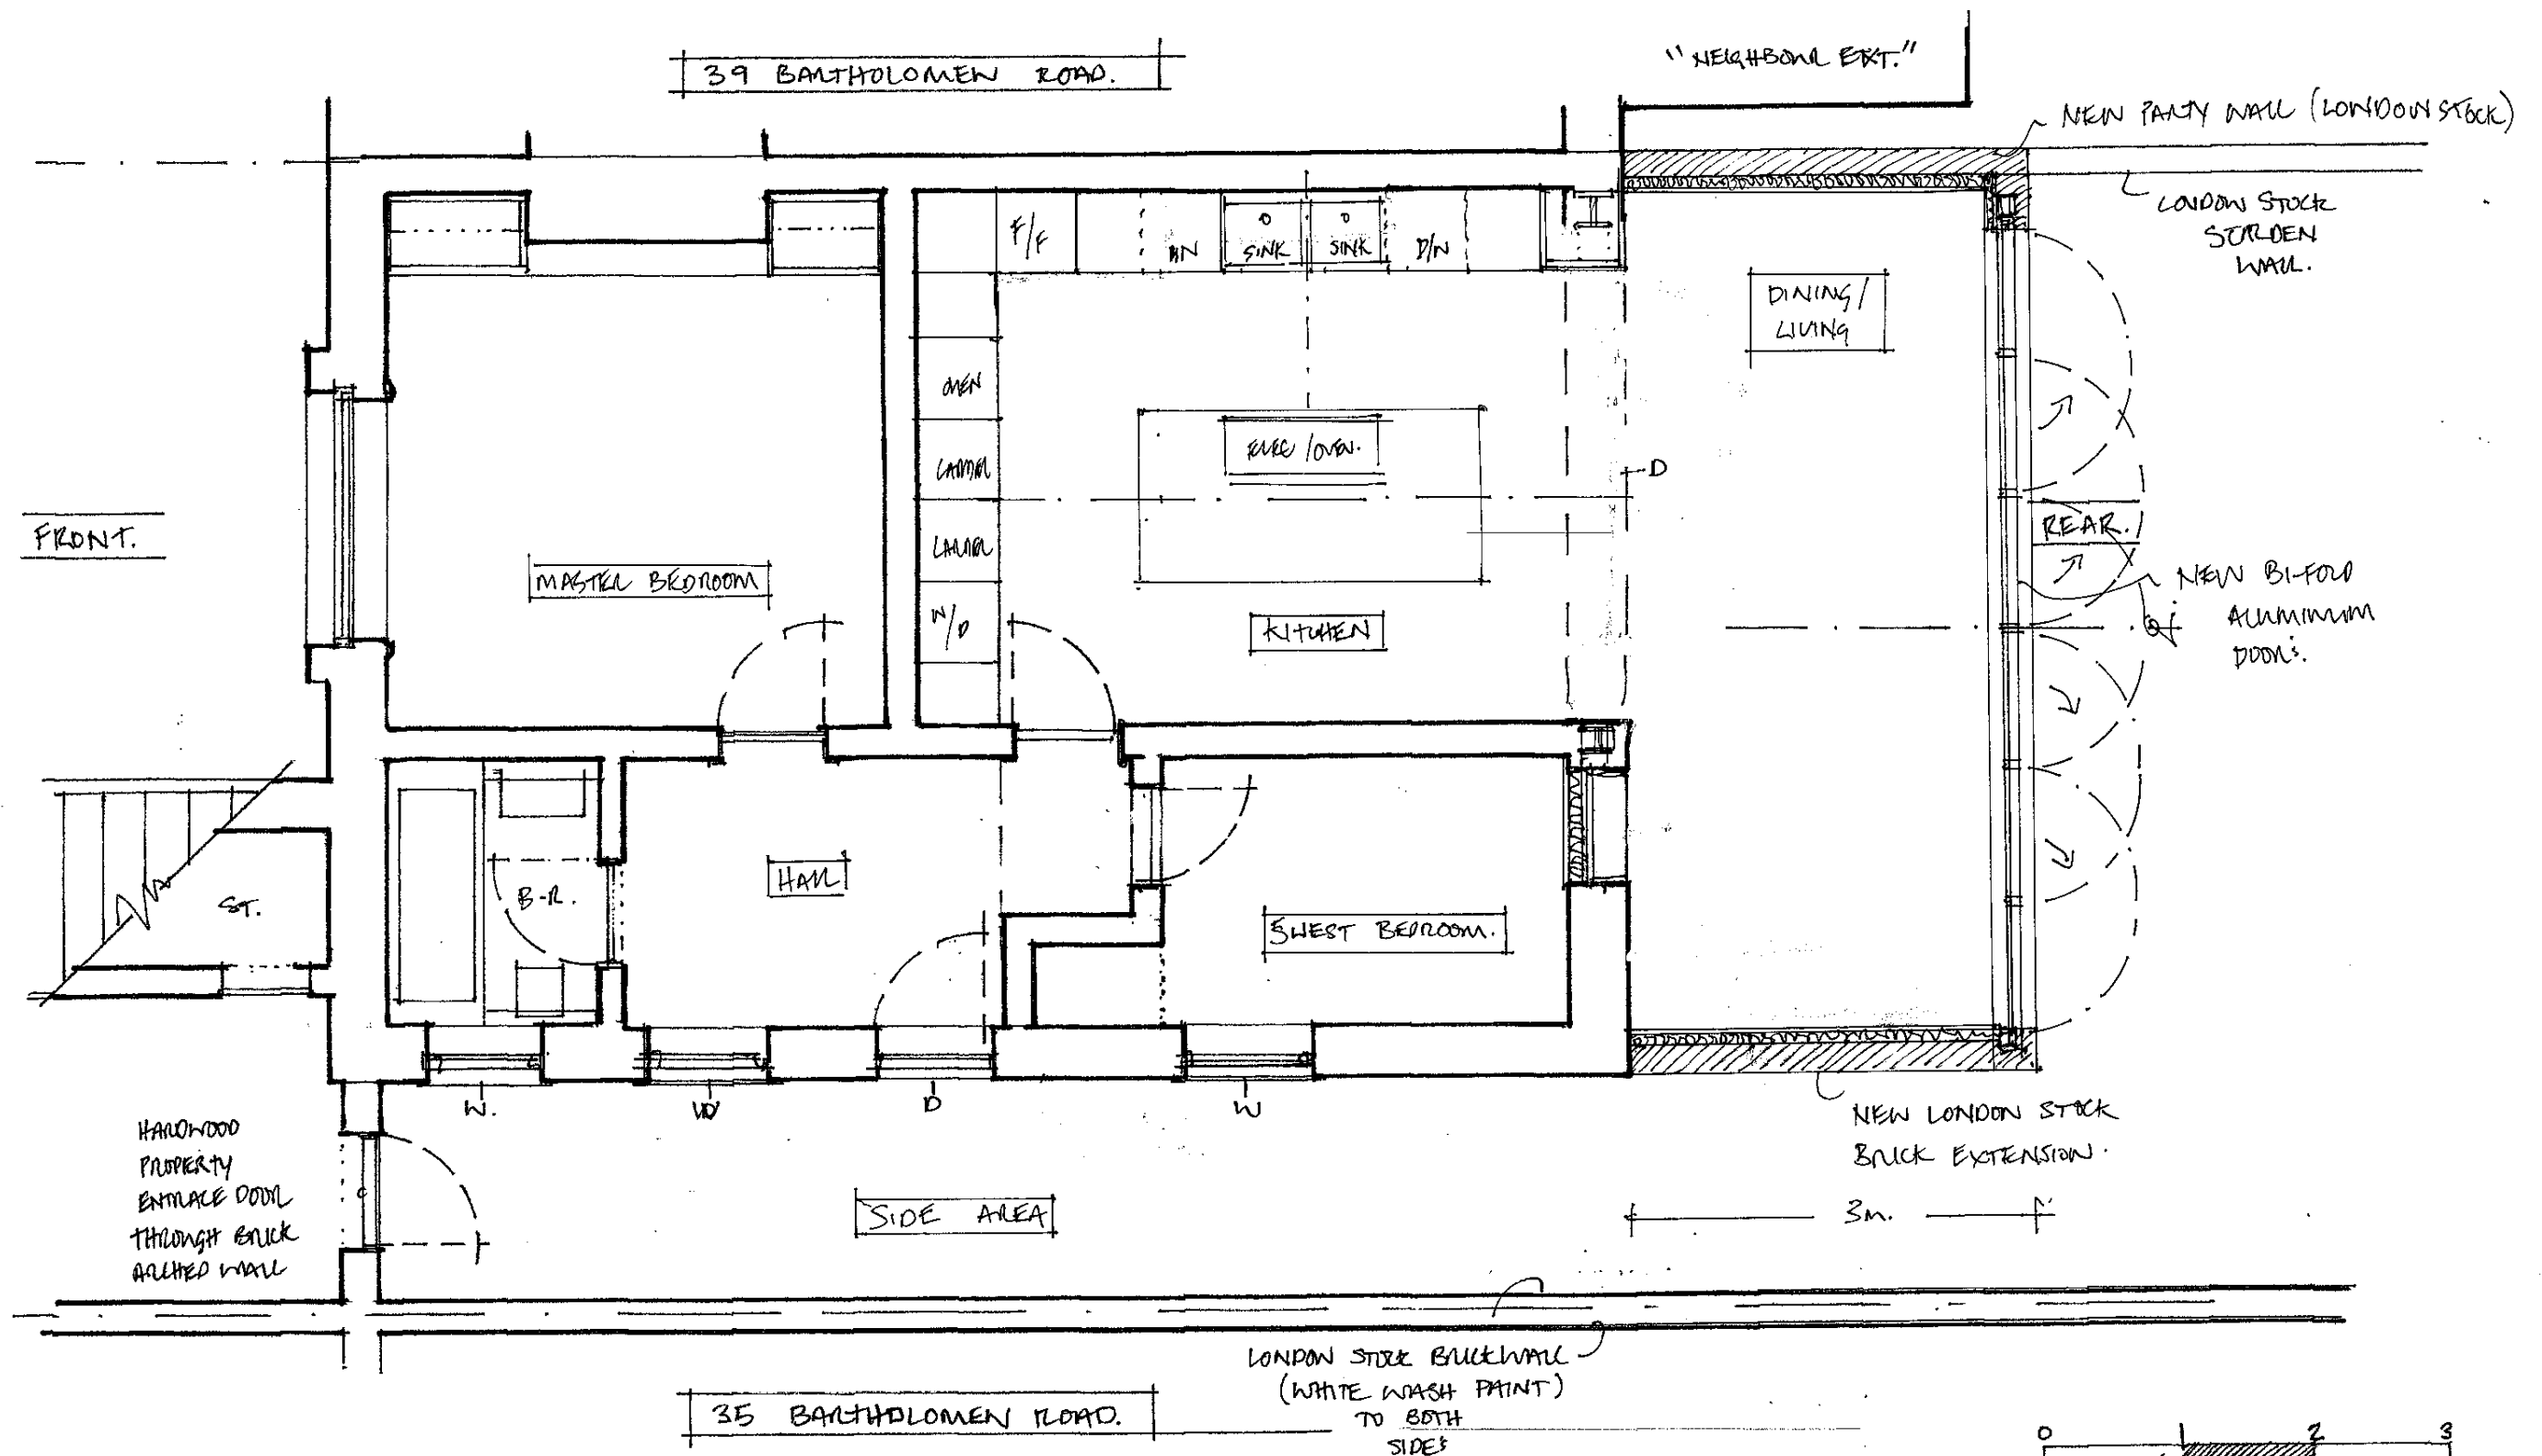
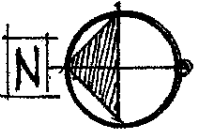


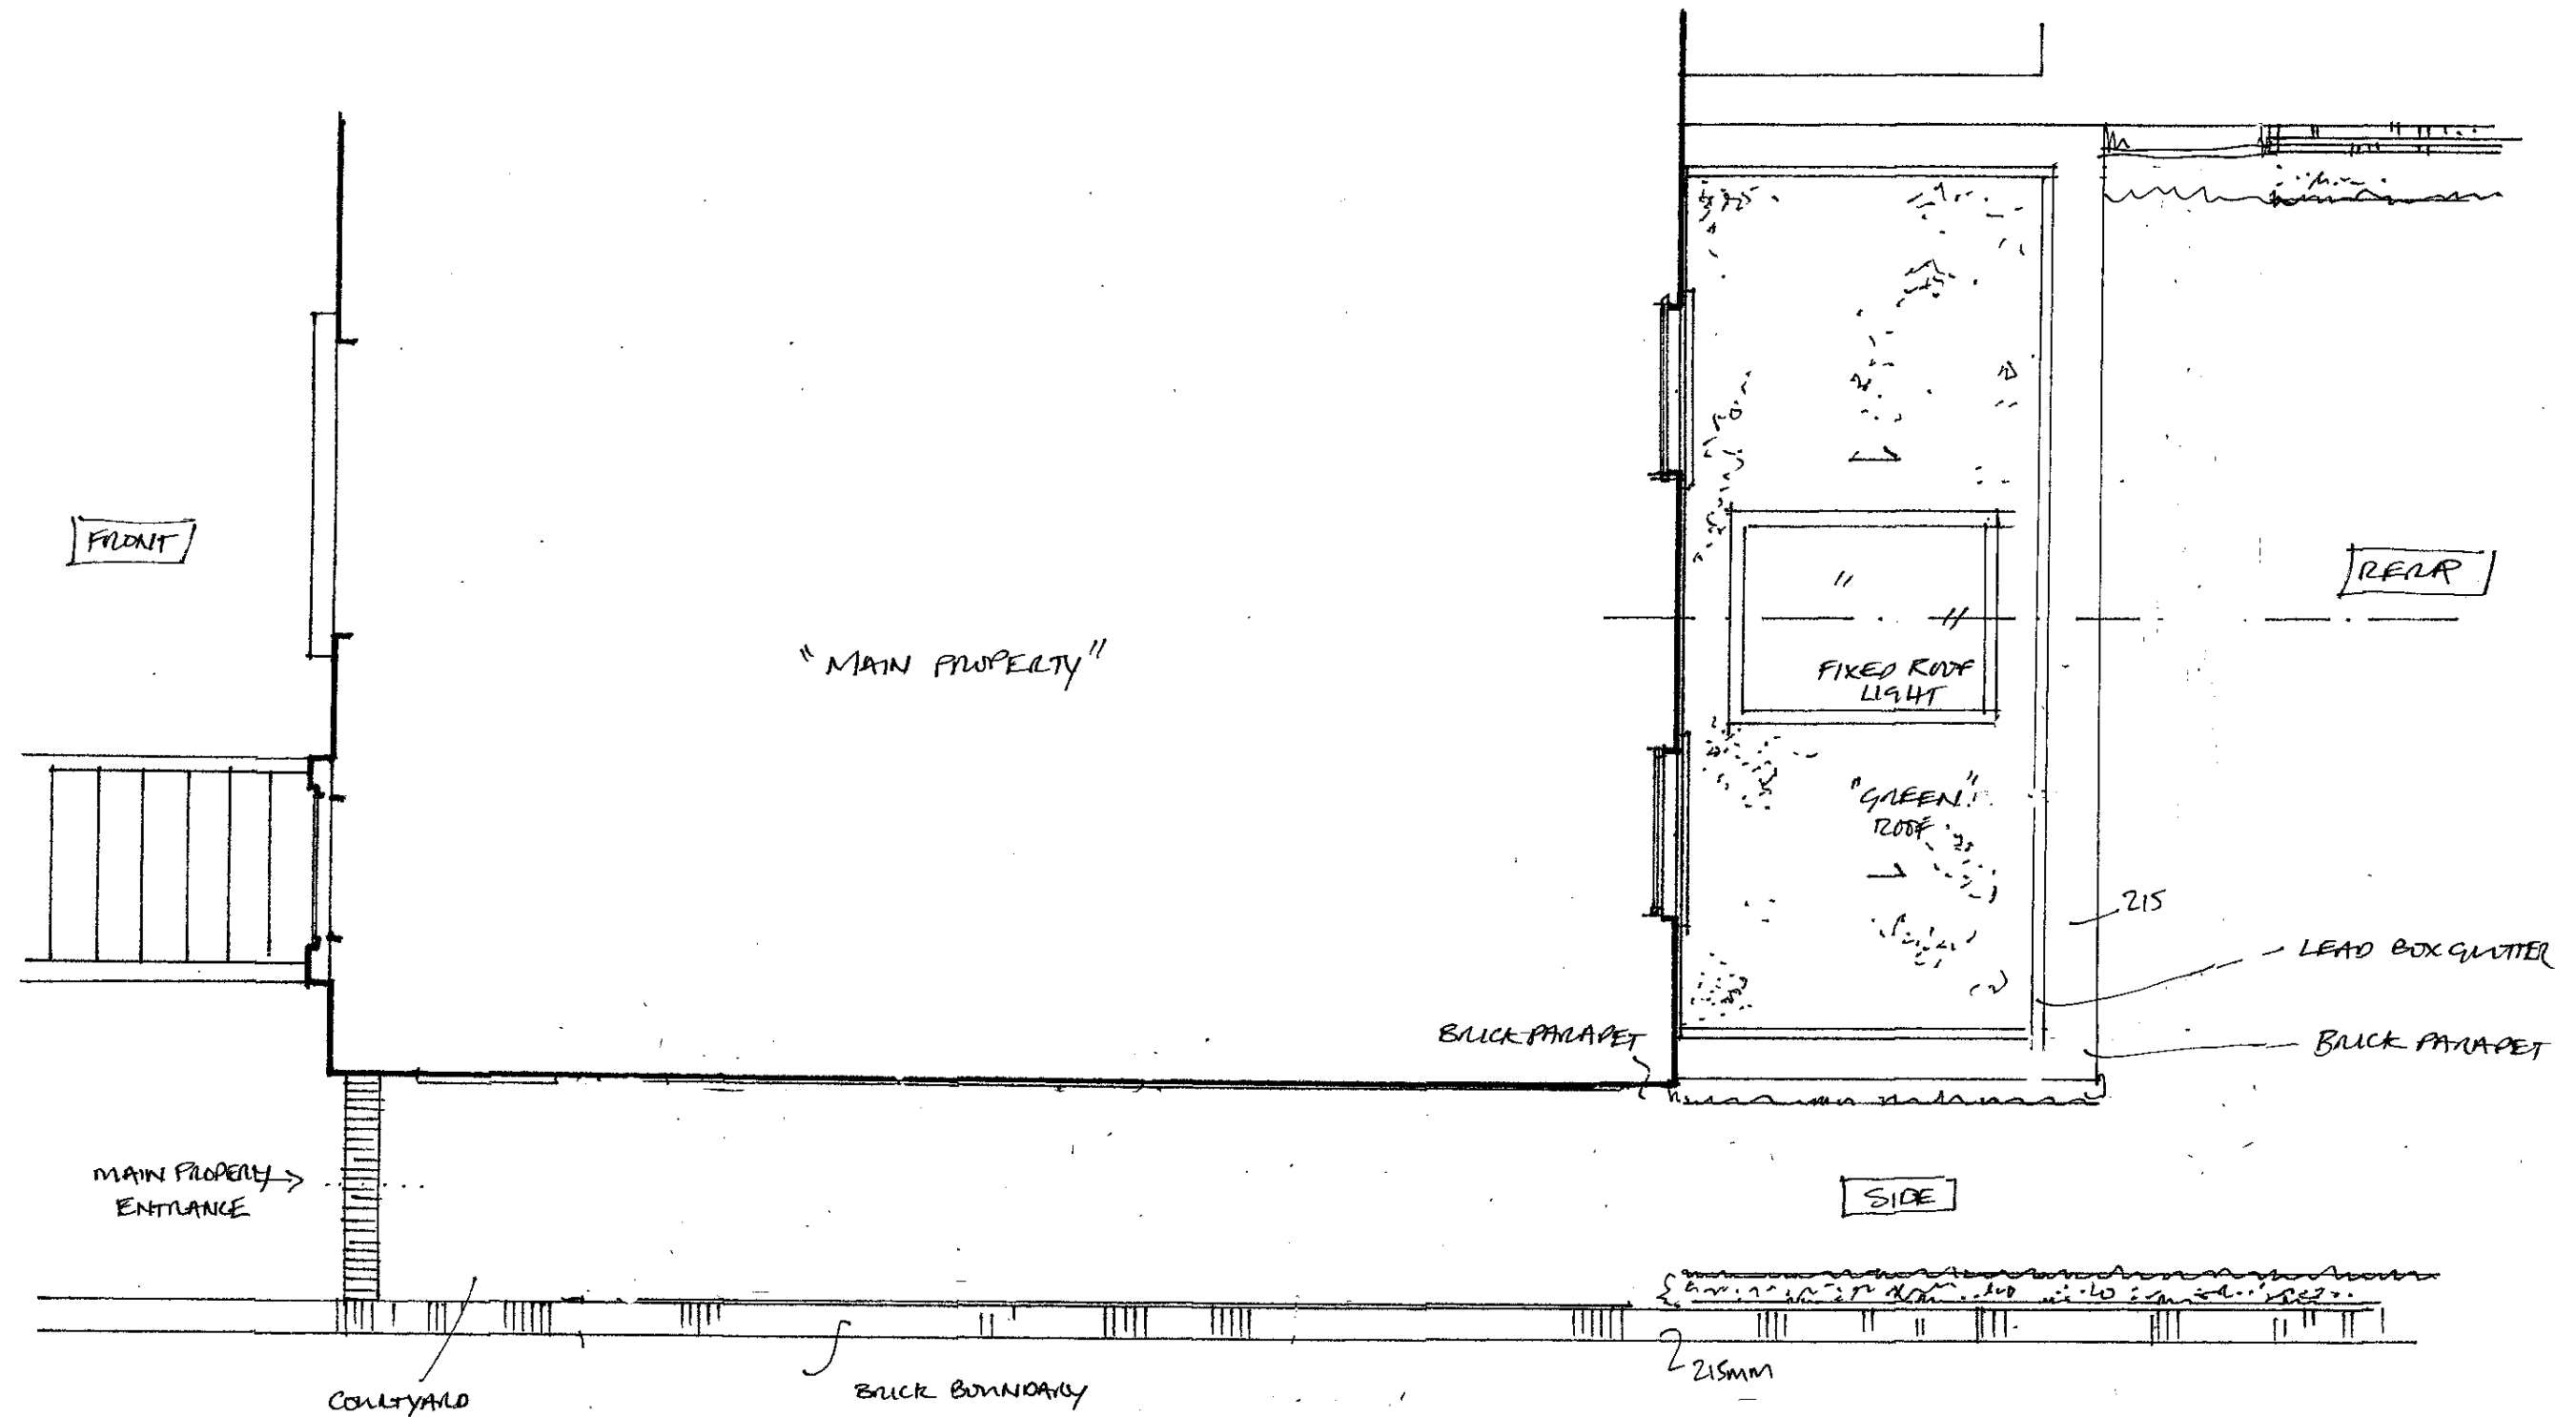


|                               |                        |
|-------------------------------|------------------------|
| REFURBISHMENT OF FLAT A. 37.  |                        |
| BARTHOLOMEW ROAD, LONDON, NW2 |                        |
| - PROPOSED APARTMENT PLAN.    |                        |
| NO. 17013                     | SHAW ARCHITECTURE LTD. |
| ... A.101                     | ISSUE B: 20.06.2017    |
| 1:50 @ A3                     | BY JS.                 |

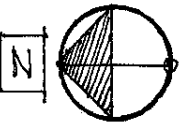


MAIN ROOF PLAN. OF PROPOSED REAR EXTENSION.

|                               |                        |
|-------------------------------|------------------------|
| 0 1 2 3                       |                        |
| REFURBISHMENT OF FLAT A. 37   |                        |
| BARTHOLOMEW ROAD, LONDON, NW2 |                        |
| - PROPOSED ROOF PLAN.         |                        |
| No. 17013                     | SHAW ARCHITECTURE LTD. |
| - A102                        | ISSUE B : 10.06.2017   |
| 1:50 @ A3                     | BY JS                  |


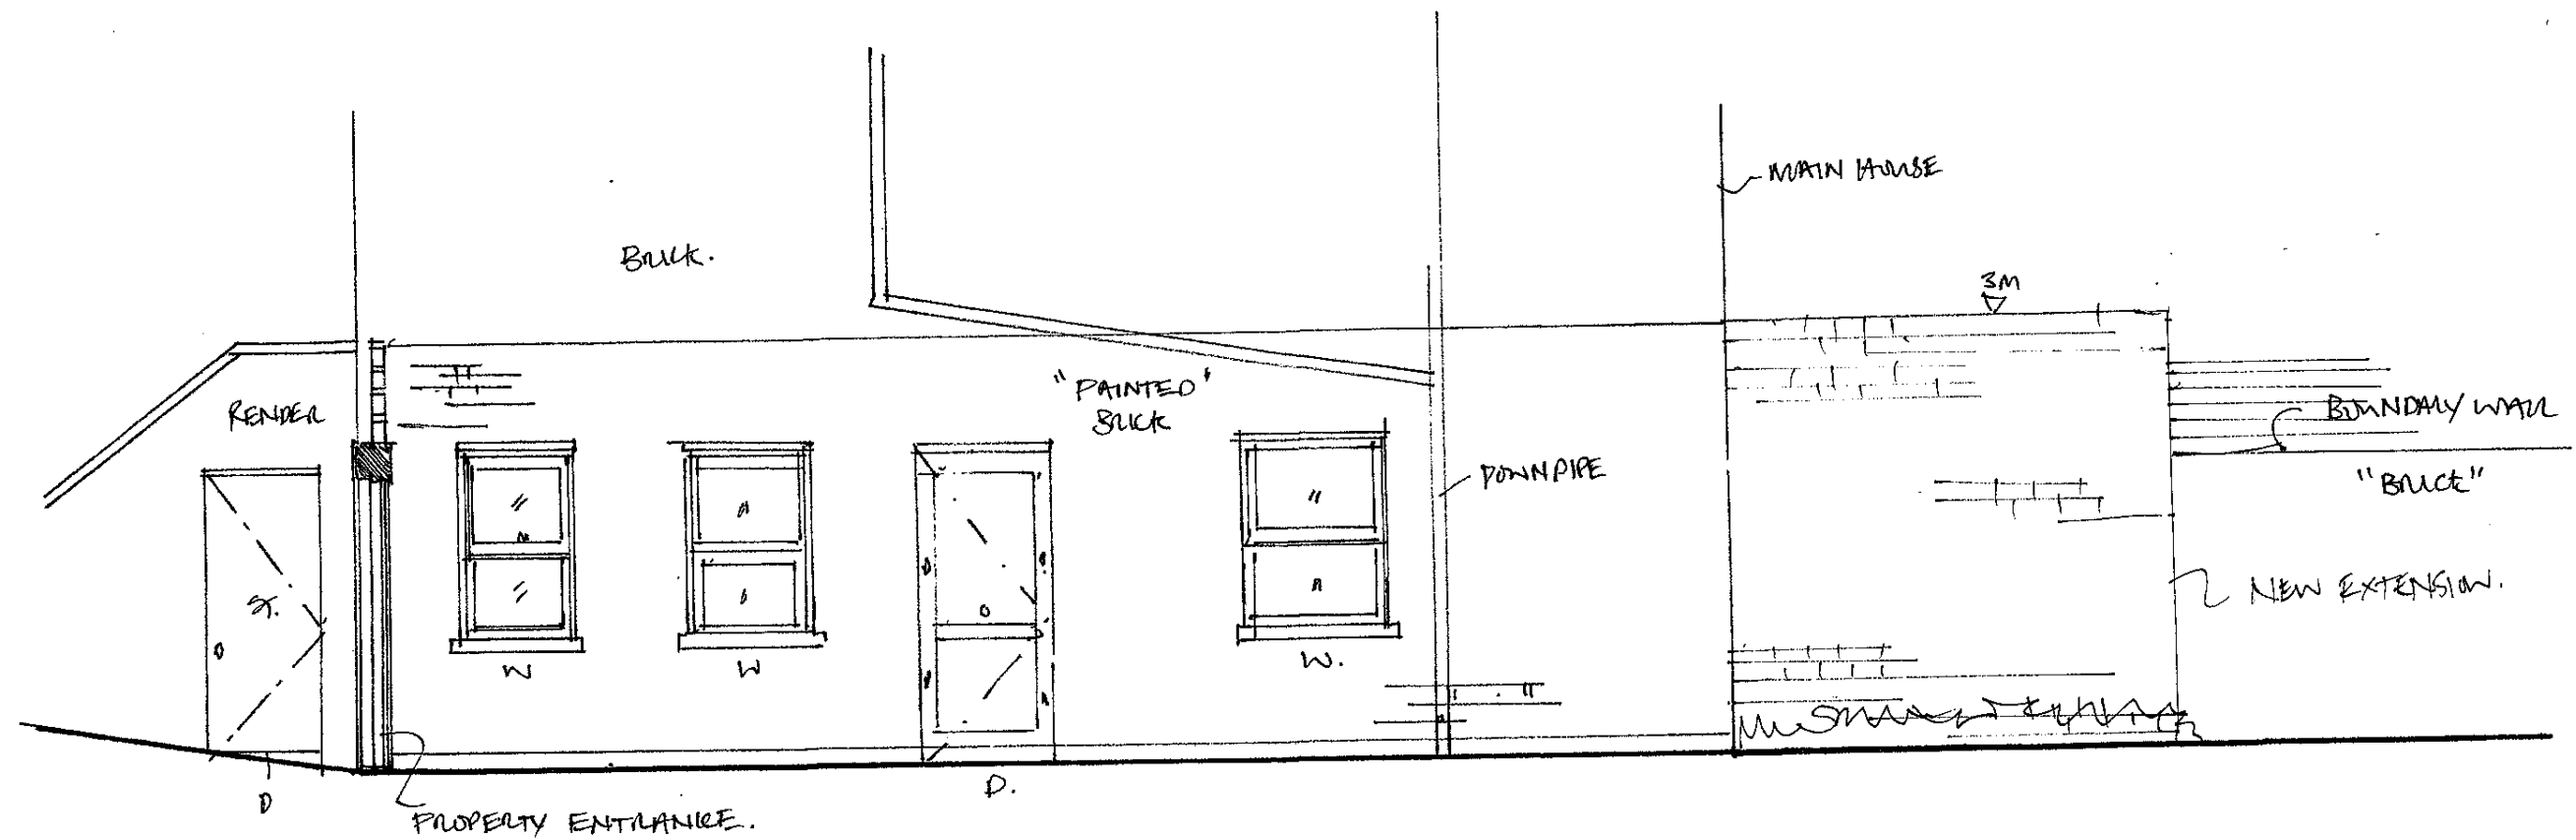


LONG SECTION/ELEVATION (WEST) 37. BARTHOLOMEW

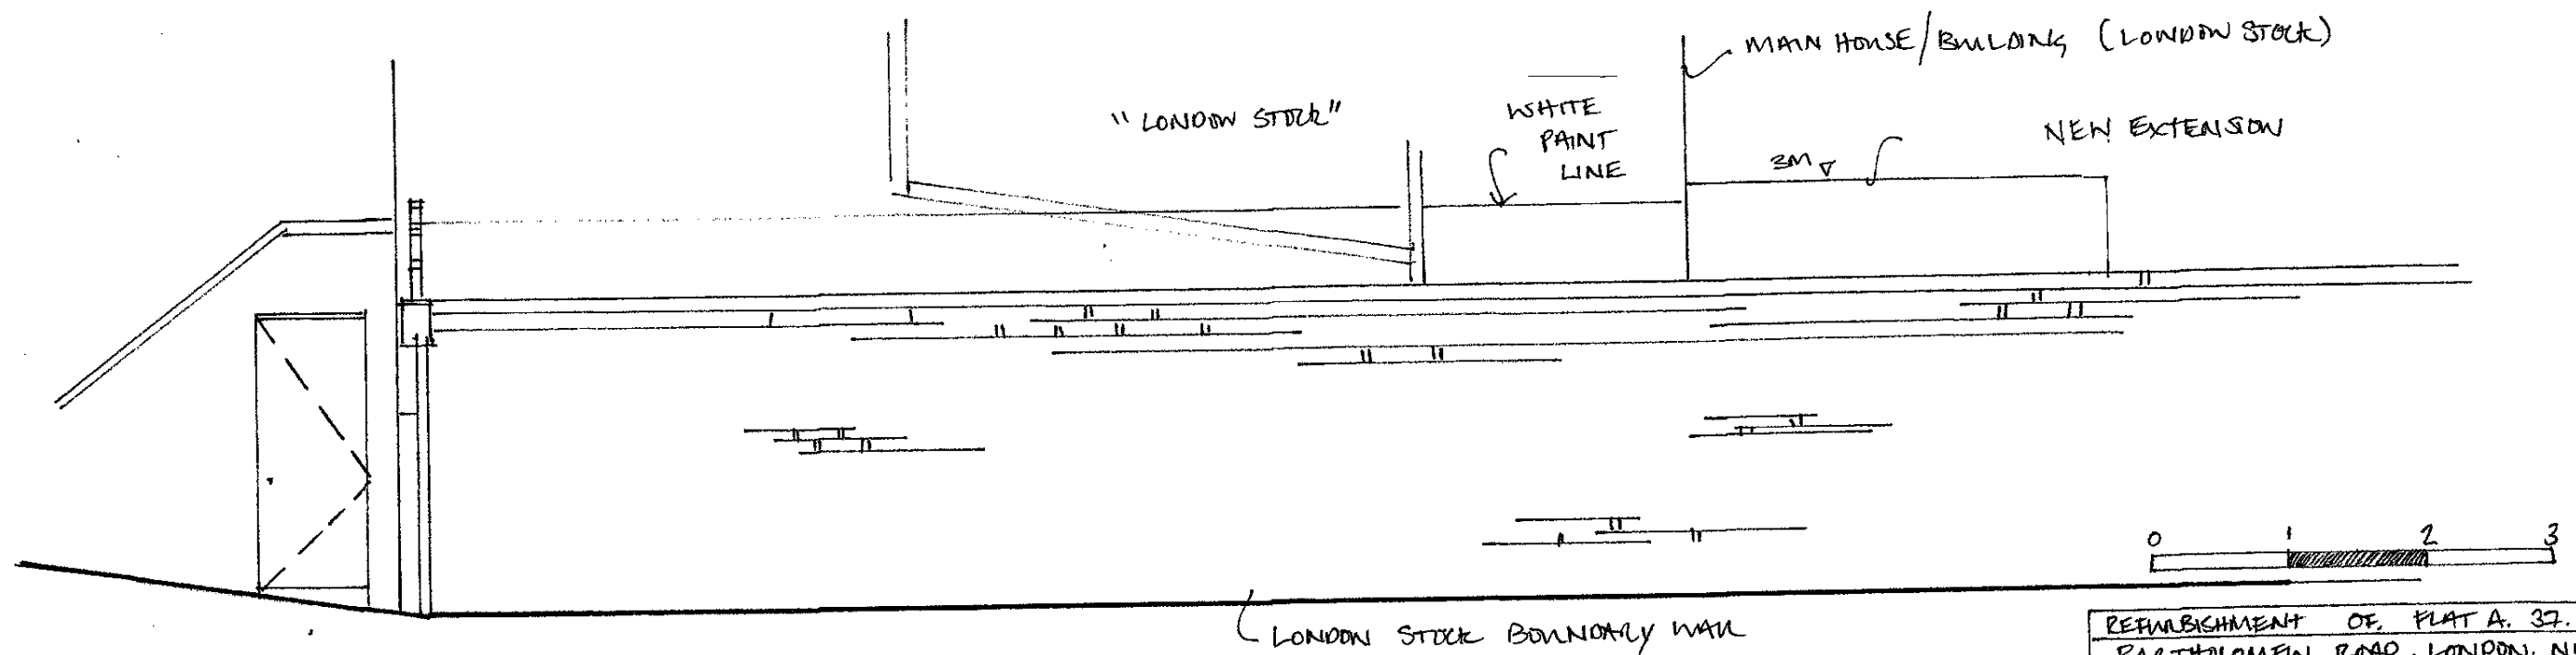

SIDE ELEVATION ... (WEST) VIEW FROM NO. 35.

|                               |                        |
|-------------------------------|------------------------|
| REFURBISHMENT OF: FLAT A. 37. |                        |
| BARTHOLOMEW ROAD, LONDON. NNE |                        |
| - PROPOSED SIDE ELEVATIONS.   |                        |
| - No. 17013                   | SHAW ARCHITECTURE LTD. |
| - A 201                       | ISSUE B: 20.06.2017    |
| 1:50 @ A3                     | BY JS                  |

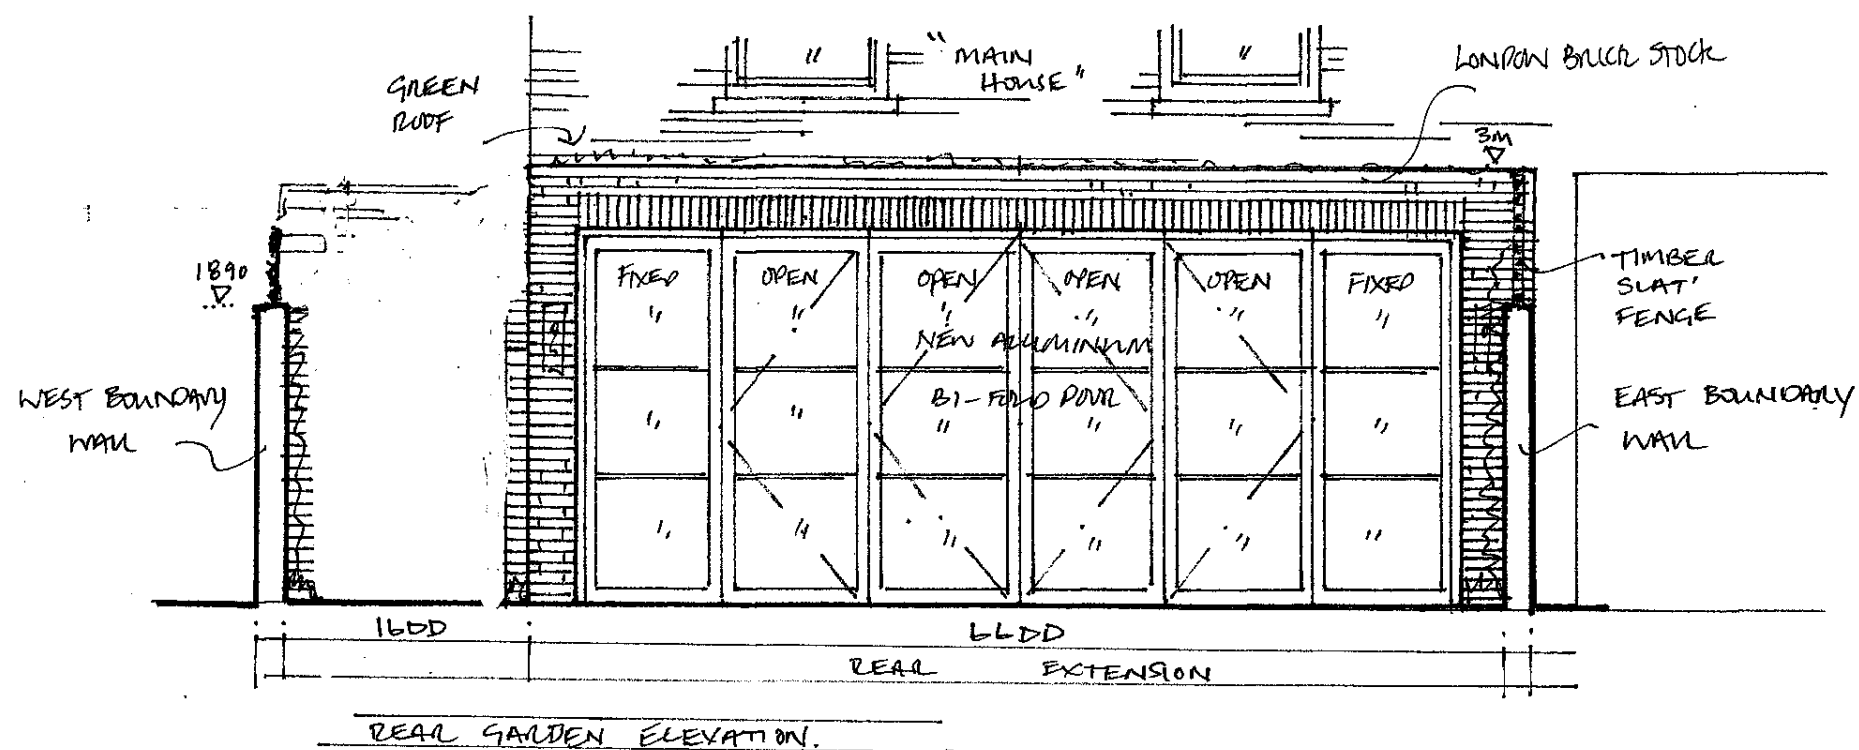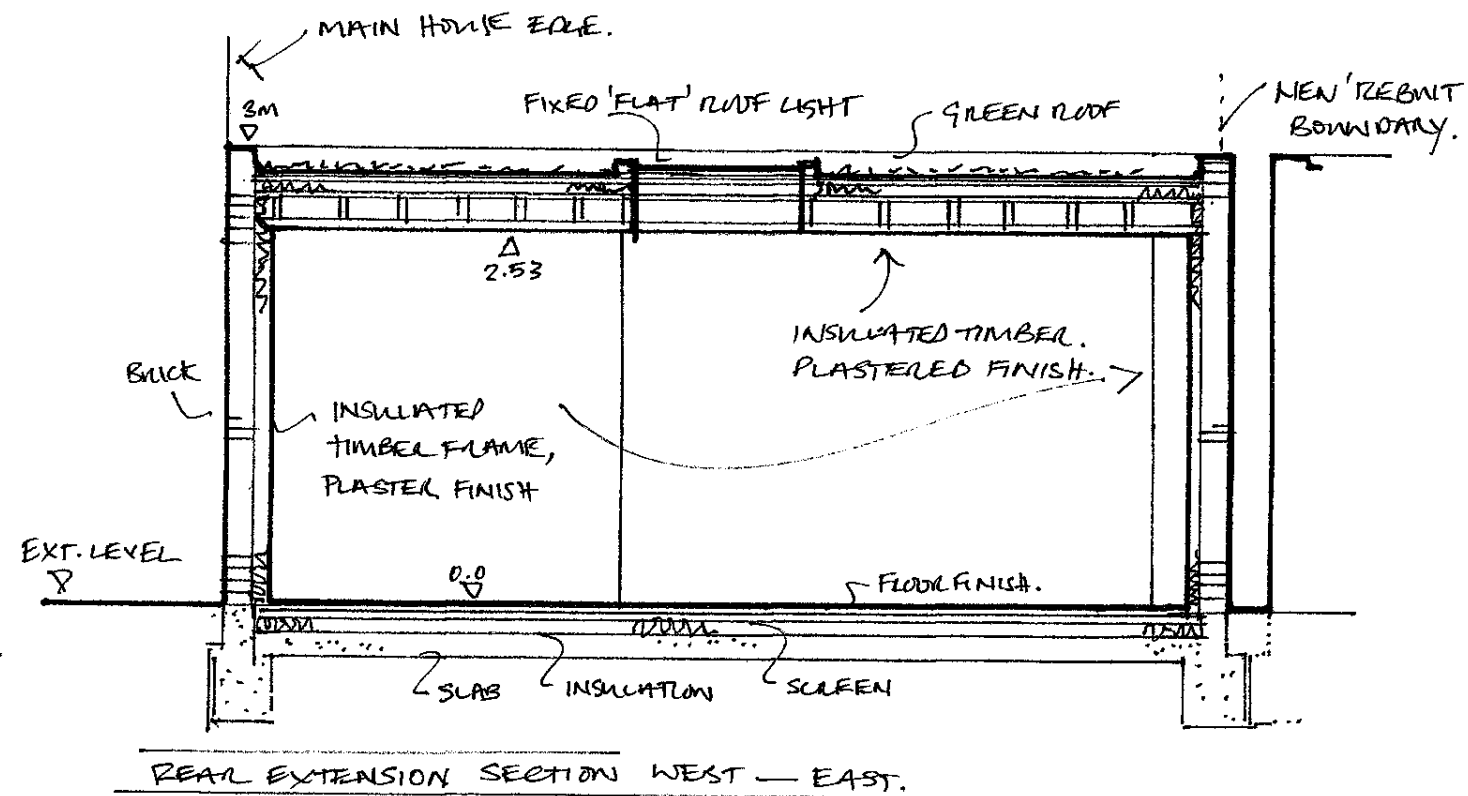

|                                   |                        |
|-----------------------------------|------------------------|
| REFURBISHMENT OF FLAT A. 37       |                        |
| BARTHOLOMEW ROAD, LONDON, NWE     |                        |
| - REAR ELEVATION & CROSS SECTION. |                        |
| No. 17013                         | SHAW ARCHITECTURE LTD. |
| - A202.                           | ISSUE : 0 . 2017       |
| 1:50 @ A3                         | BY JS.                 |