

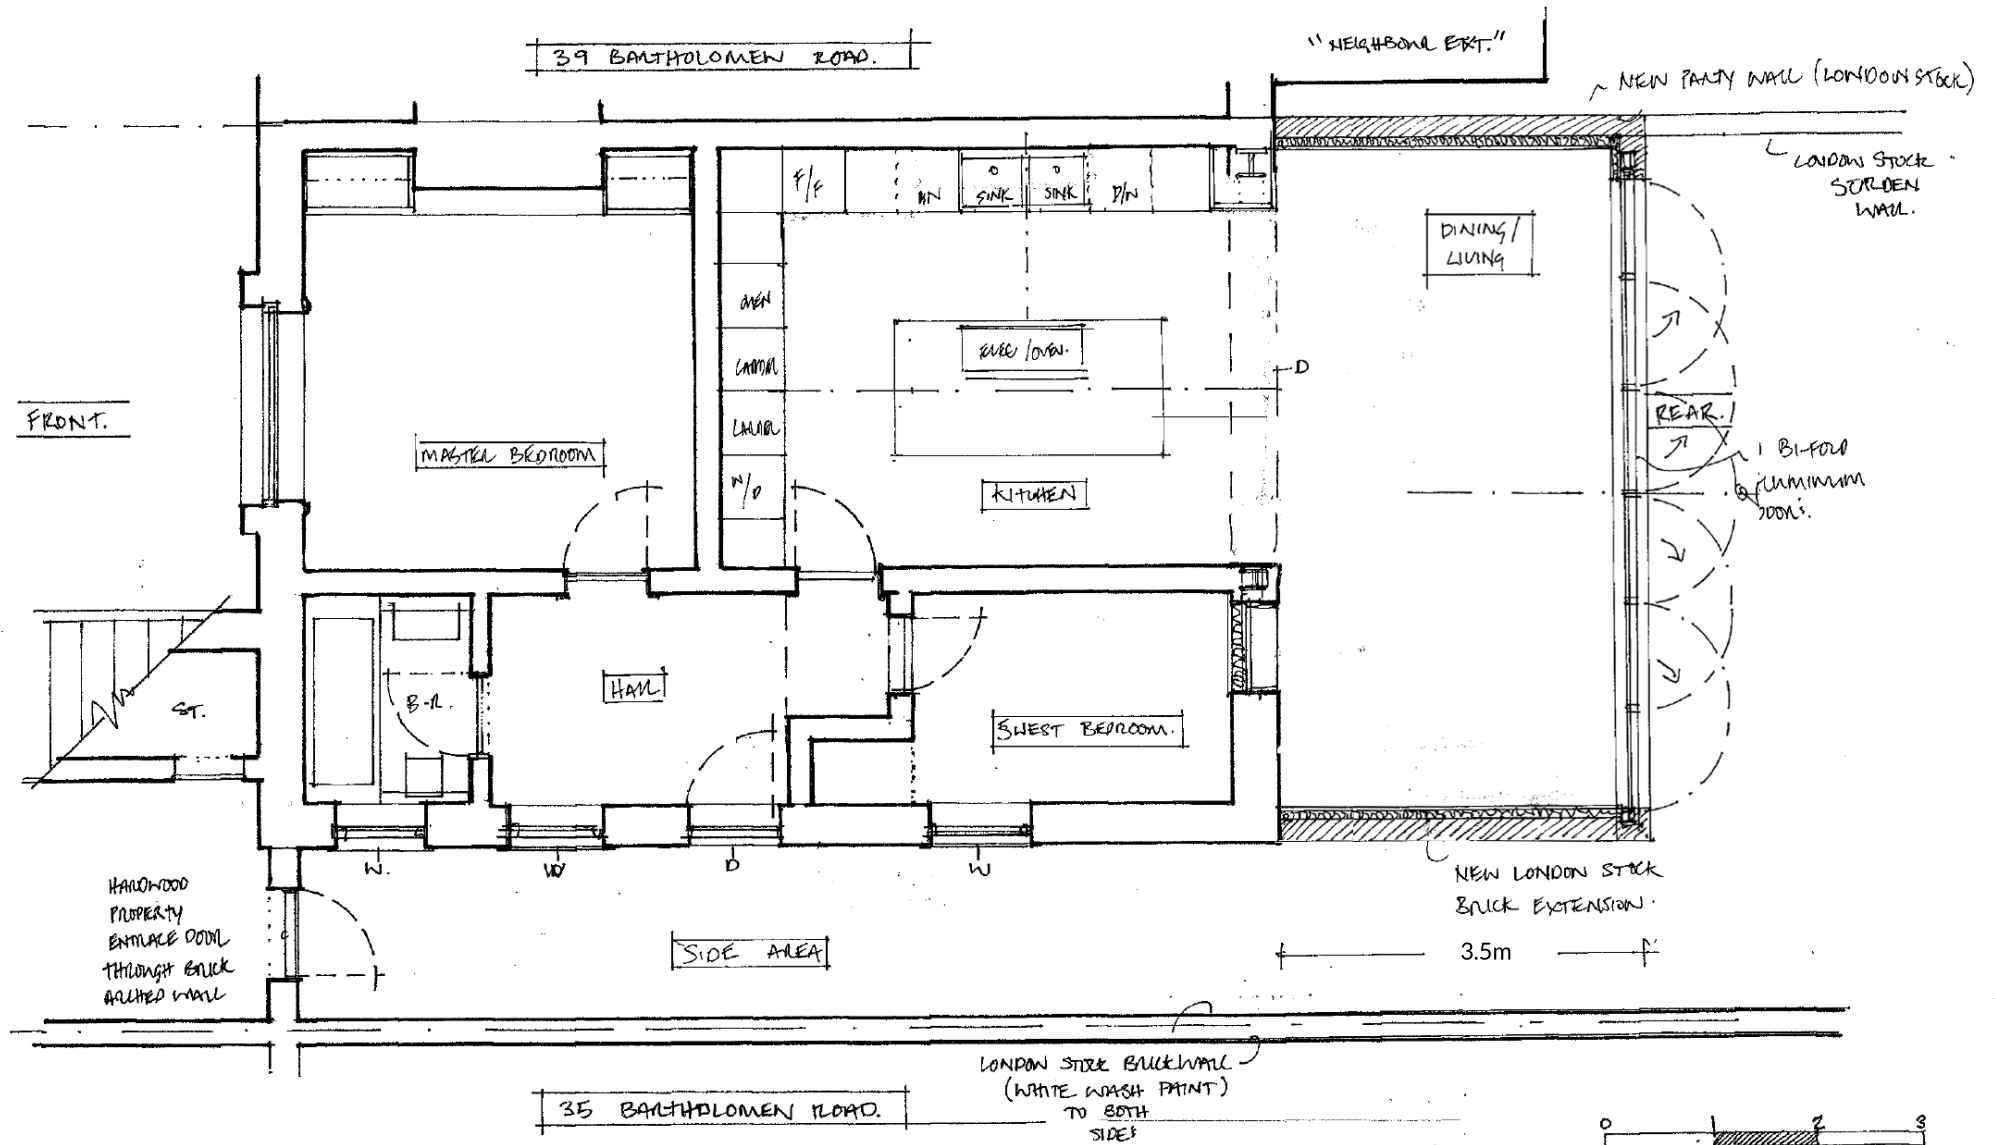


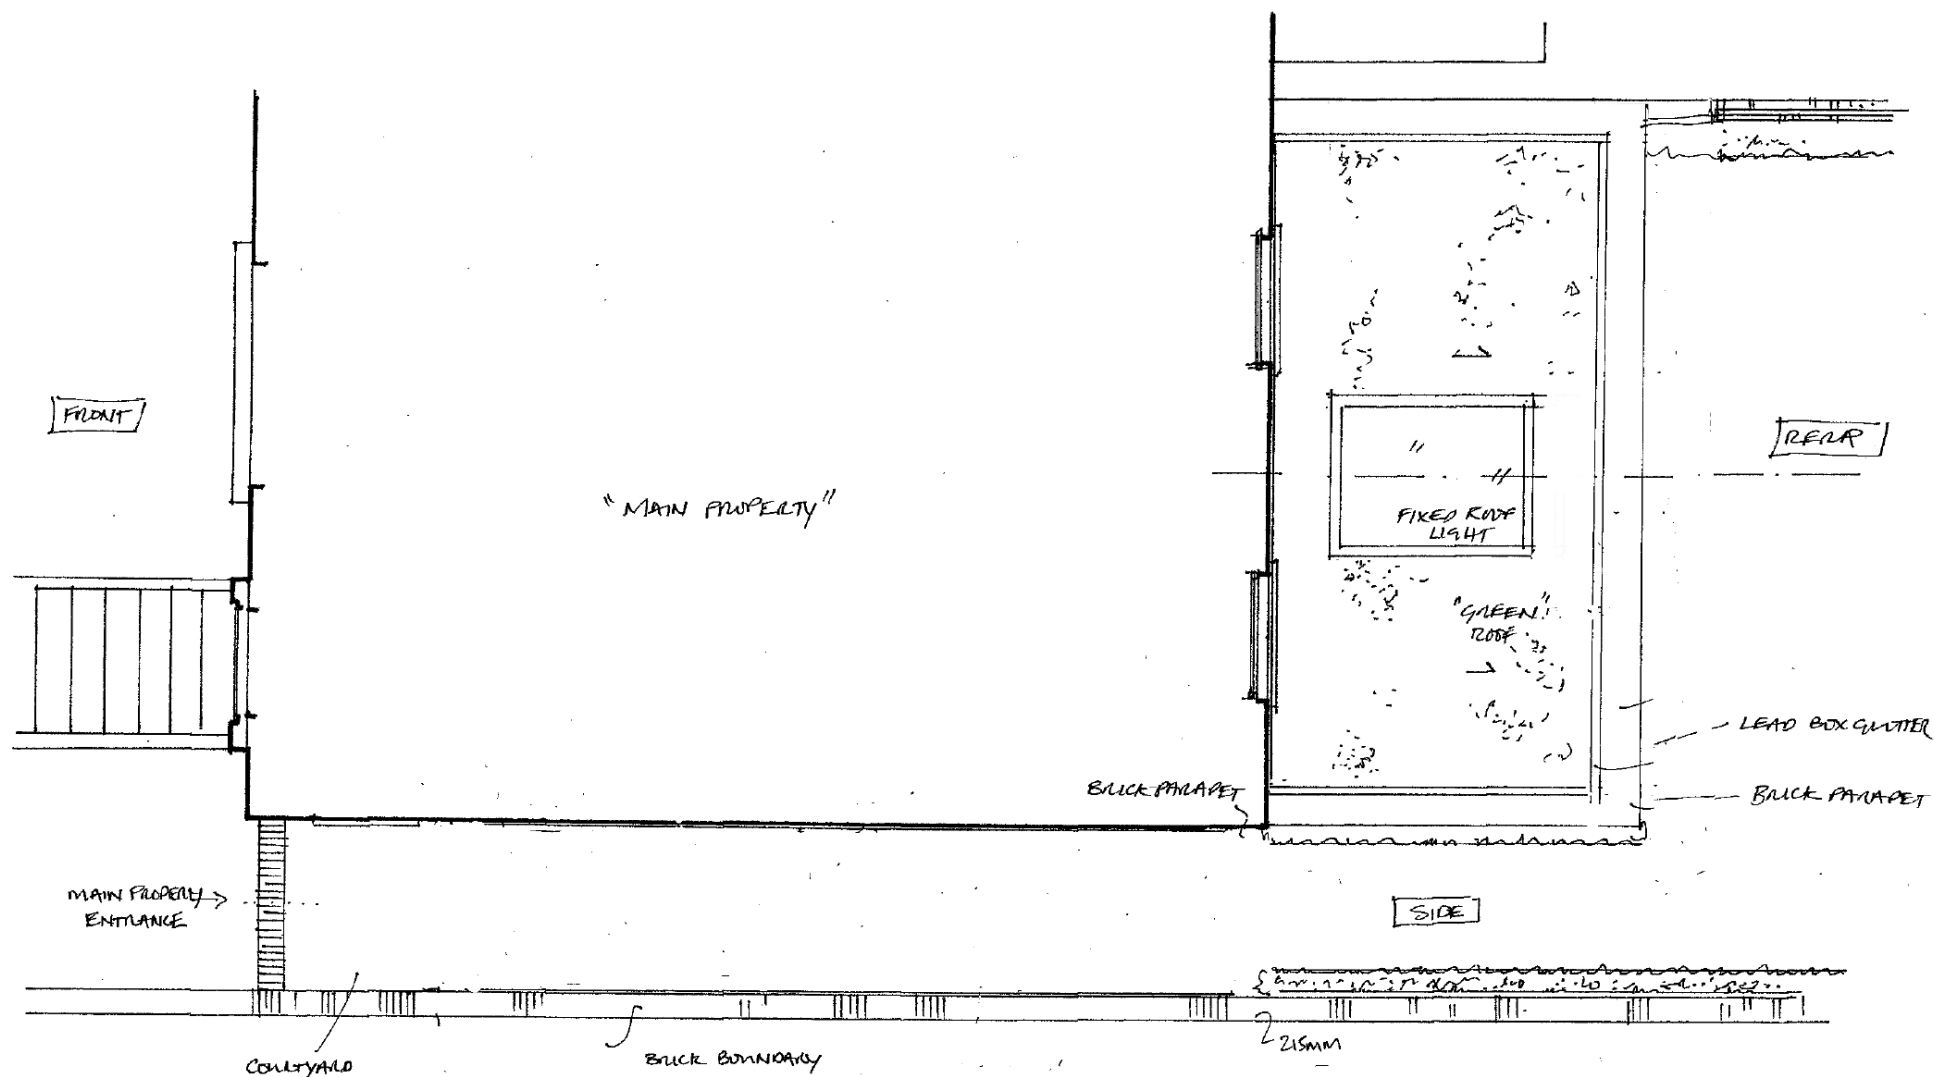


REFURBISHMENT OF FLAT A, 37, BATHOLOMEN ROAD, LONDON, NW2	
- PROPOSED APARTMENT PLAN.	
NO. 1	DAN HUBERT
... A. 101	ISSUE A: 09/08/17
1:50 @ A3	

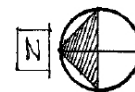


MAIN ROOF PLAN. OF PROPOSED REAR EXTENSION.

0 1 2 3	
REFURBISHMENT OF FLAT A. 37	
BARTHOLOMEW ROAD, LONDON, NW2	
- PROPOSED ROOF PLAN.	
No. 1	DAN HUBERT
- A102	ISSUE A: 09/08/17
1:50 @ A3	


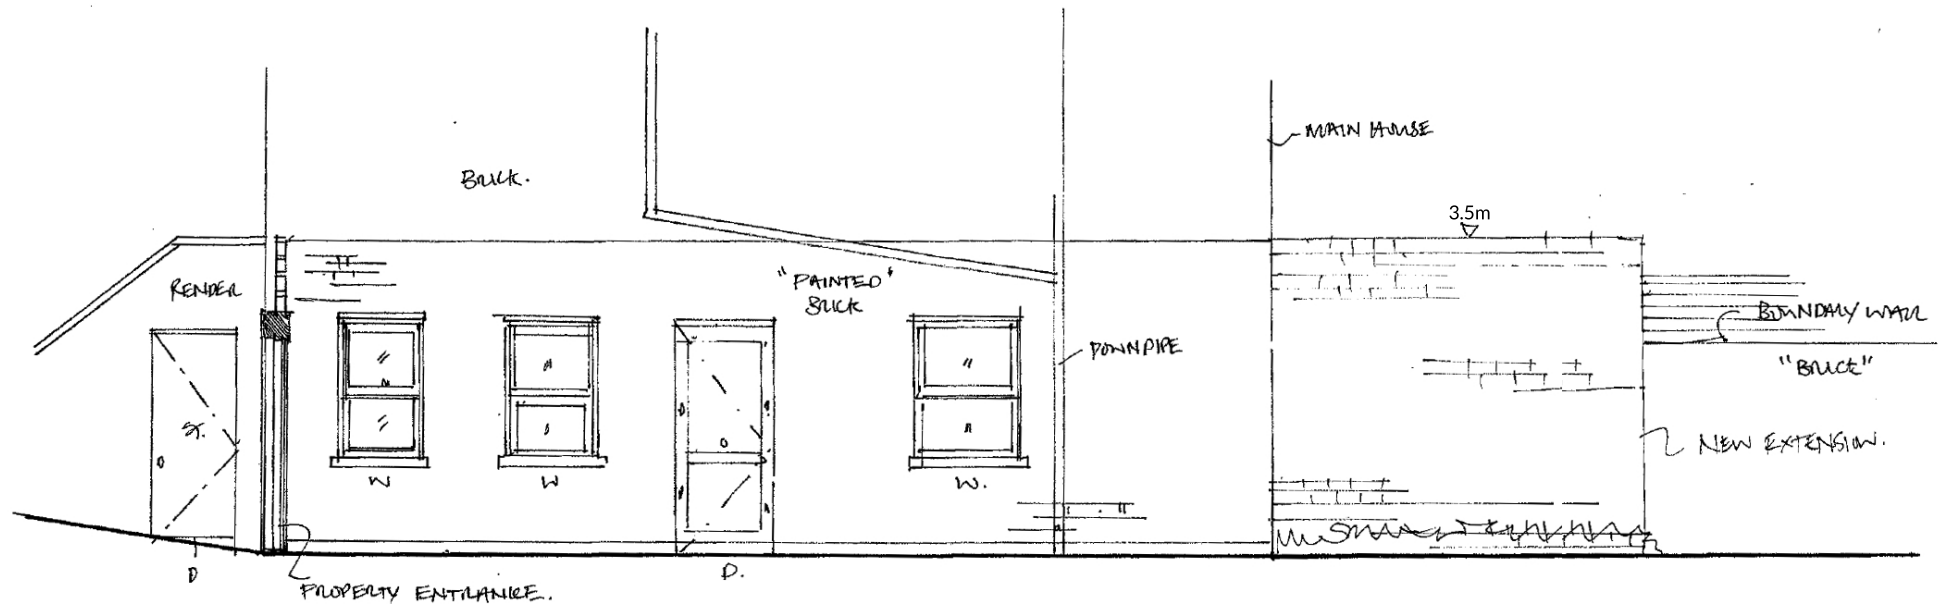


LONG SECTION/ELEVATION (WEST) 37. BARTHOLOMEW

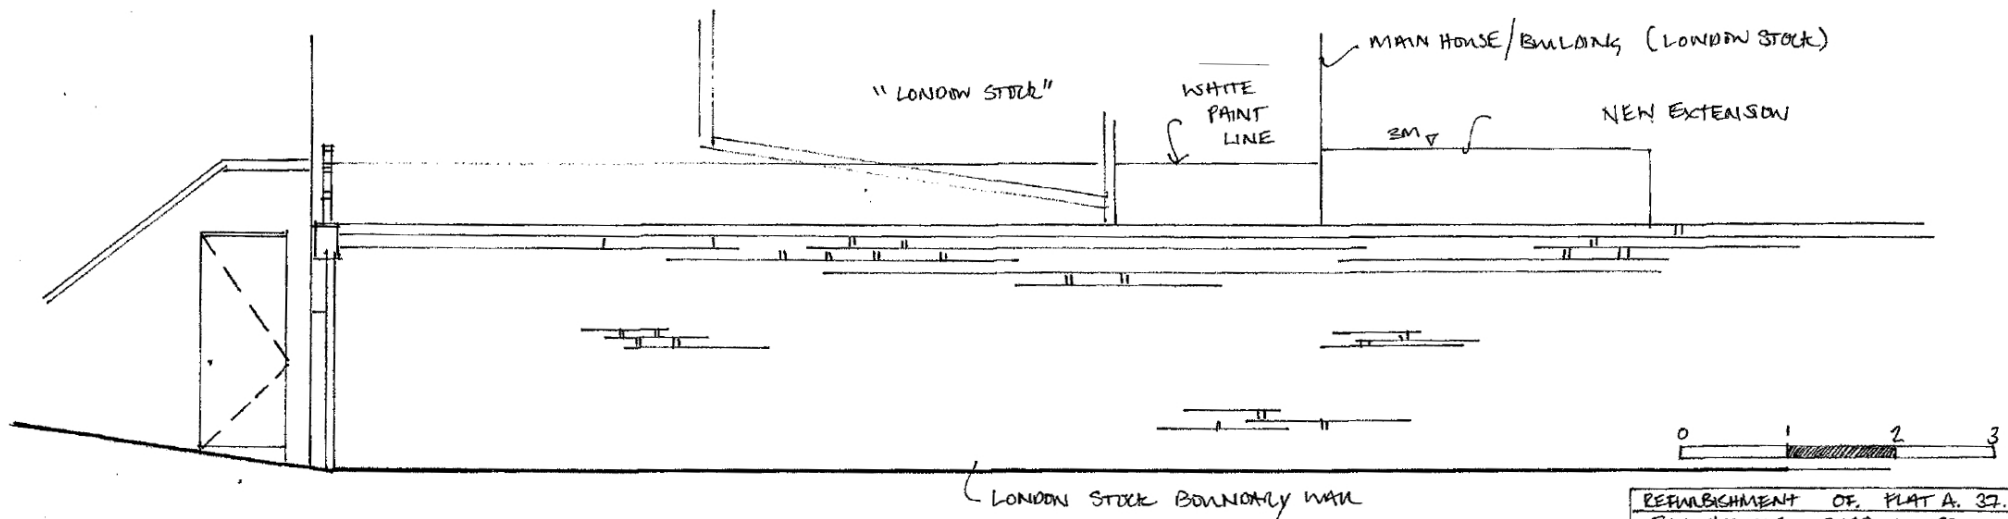

SIDE ELEVATION ... (WEST) VIEW FROM NO. 35.

REFURBISHMENT OF FLAT A. 37.	
BARTHOLOMEW ROAD, LONDON. NW5	
- PROPOSED SIDE ELEVATIONS.	
- No. 1	DAN HUBERT
- A 201	ISSUE A: 09/08/17
1:50 @ A3	

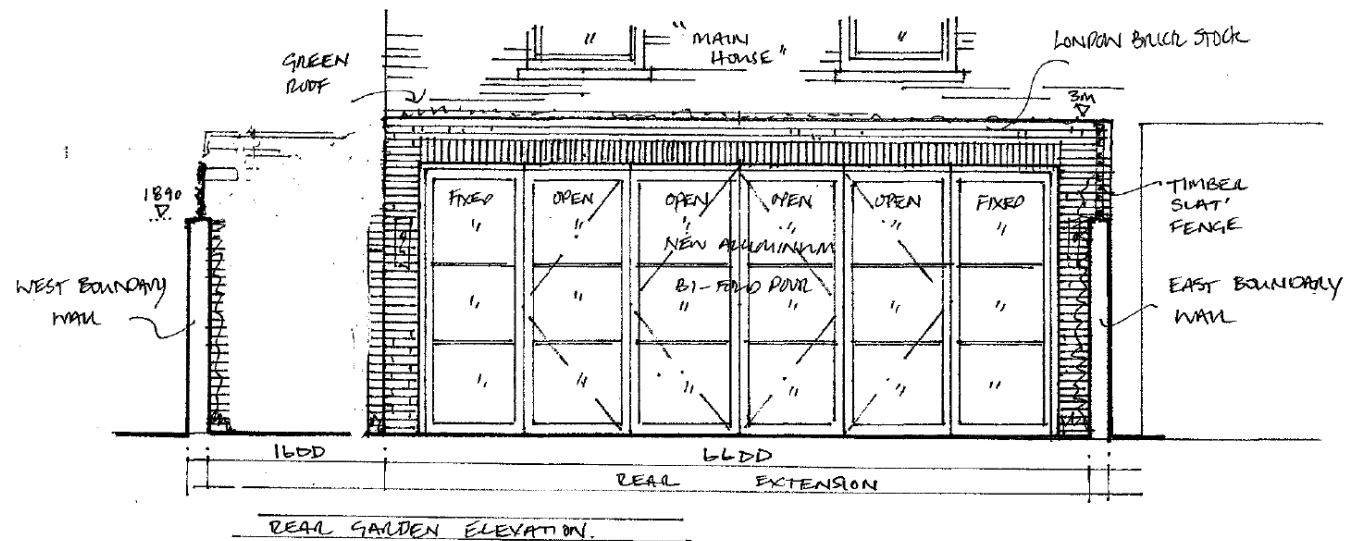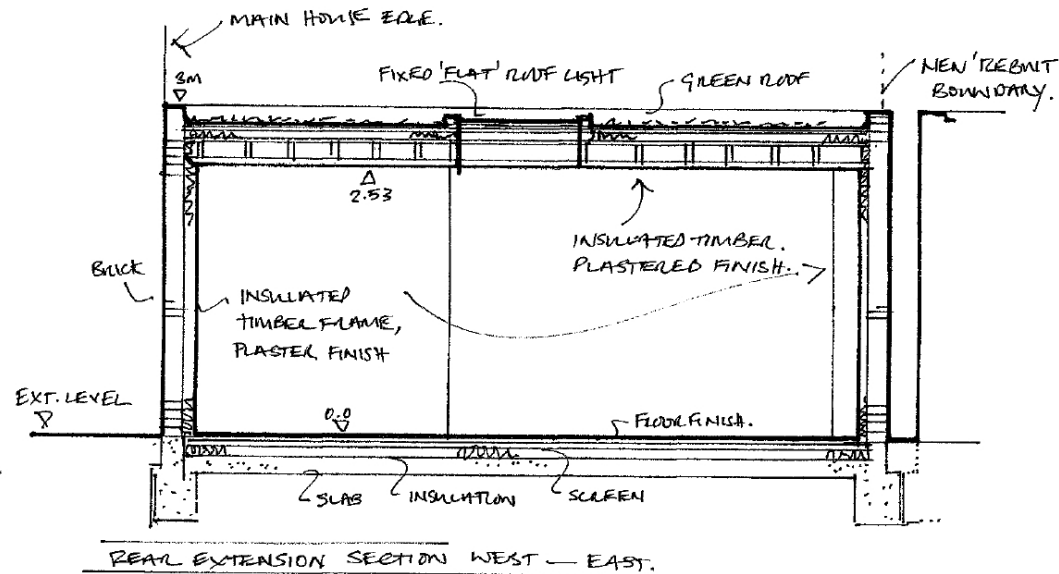

REFURBISHMENT OF FLAT A. 37	
BARTHOLOMEW ROAD, LONDON, NWE	
- REAL ELEVATION & CROSS SECTION.	
No. 1	DAN HUBERT
- A202.	ISSUE A: 09/08/17
1:50 @ A3	