


NOTES:

1. DO NOT SCALE.
2. ALL DIMENSIONS IN MM UNLESS OTHERWISE NOTED.
2. THIS DRAWING TO BE READ IN CONJUNCTION WITH:
CMN185-01 - 09
3. PROPOSALS SHOWN BOXED.

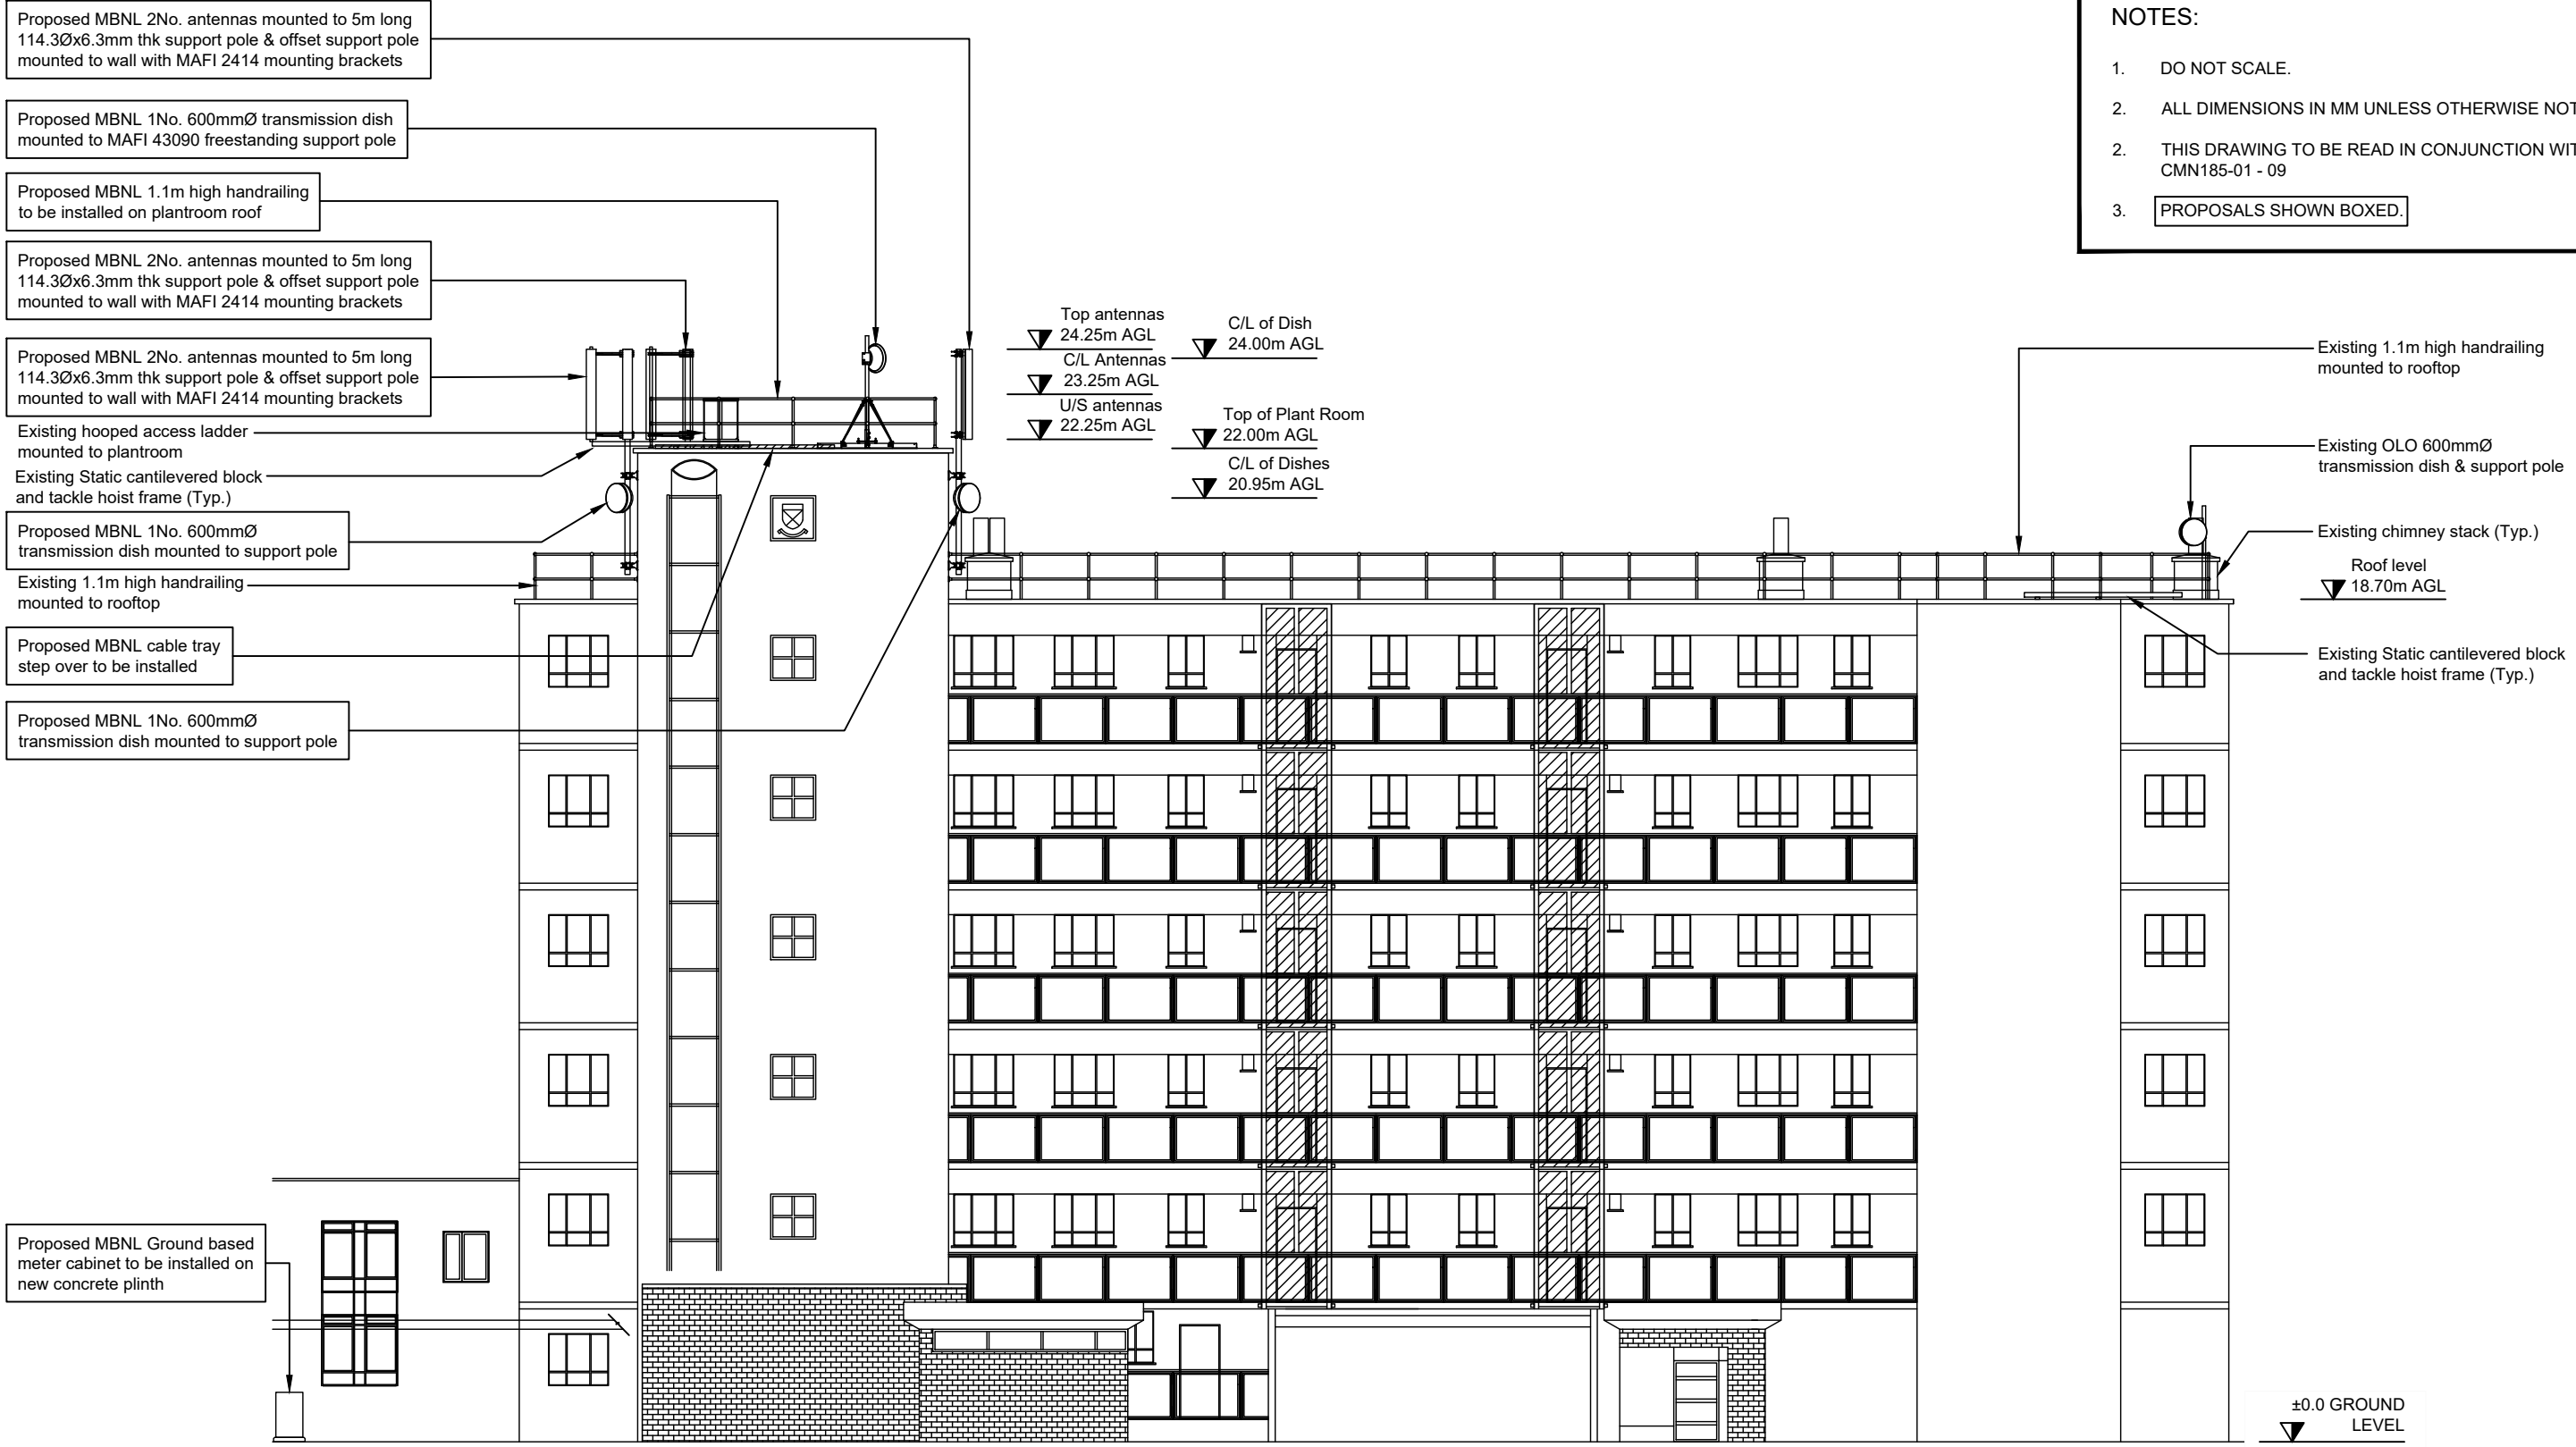

SITE ELEVATION
SCALE 1:150

<p>WALDON TELECOM PHOENIX HOUSE PYRFORD ROAD WEST BYFLEET SURREY KT14 6RA</p> <p>TEL : 01932 411011 FAX : 01932 411012</p>	SITE No. 66366 SITE NAME 1-24 RIVERSIDE																																		
	MBNL No. CMN185 TITLE SITE ELEVATION																																		
	ADDRESS 1-24 RIVERSIDE BIRKENHEAD STREET LONDON																																		
	POST CODE WC1H 8BH DRAWING No. CMN185-03 PURPOSE OF ISSUE: PLANNING ISSUE A2																																		
<table border="1"> <tr> <th>ISS.</th> <th>JOB No.</th> <th>DESCRIPTION</th> <th>Revd</th> <th>Date</th> <th>Appd</th> <th>Date</th> </tr> <tr> <td>A2</td> <td>66366</td> <td>REVISED TO LATEST NOMINATION & TX REQUIREMENTS ADDED</td> <td>SL</td> <td>07/10/2016</td> <td>CO</td> <td>07/10/2016</td> </tr> <tr> <td>A1</td> <td>66366</td> <td>Preliminary issue for comment</td> <td>SL</td> <td>29/08/2016</td> <td>CO</td> <td>29/08/2016</td> </tr> </table>	ISS.	JOB No.	DESCRIPTION	Revd	Date	Appd	Date	A2	66366	REVISED TO LATEST NOMINATION & TX REQUIREMENTS ADDED	SL	07/10/2016	CO	07/10/2016	A1	66366	Preliminary issue for comment	SL	29/08/2016	CO	29/08/2016	<table border="1"> <tr> <th>DRAWN</th> <th>SL</th> <th>CHECKED</th> <th>JLBL</th> <th>APPROVED</th> <th>CO</th> </tr> <tr> <td>DATE</td> <td>29/08/2016</td> <td>DATE</td> <td>29/08/2016</td> <td>DATE</td> <td>29/08/2016</td> </tr> </table>	DRAWN	SL	CHECKED	JLBL	APPROVED	CO	DATE	29/08/2016	DATE	29/08/2016	DATE	29/08/2016	SCALE: As Shown
ISS.	JOB No.	DESCRIPTION	Revd	Date	Appd	Date																													
A2	66366	REVISED TO LATEST NOMINATION & TX REQUIREMENTS ADDED	SL	07/10/2016	CO	07/10/2016																													
A1	66366	Preliminary issue for comment	SL	29/08/2016	CO	29/08/2016																													
DRAWN	SL	CHECKED	JLBL	APPROVED	CO																														
DATE	29/08/2016	DATE	29/08/2016	DATE	29/08/2016																														

