


- NOTES:**
1. ALL DIMENSIONS IN MM UNLESS OTHERWISE NOTED.
  2. THIS DRAWING TO BE READ IN CONJUNCTION WITH: CMN185-01 - 09


SITE LOCATION

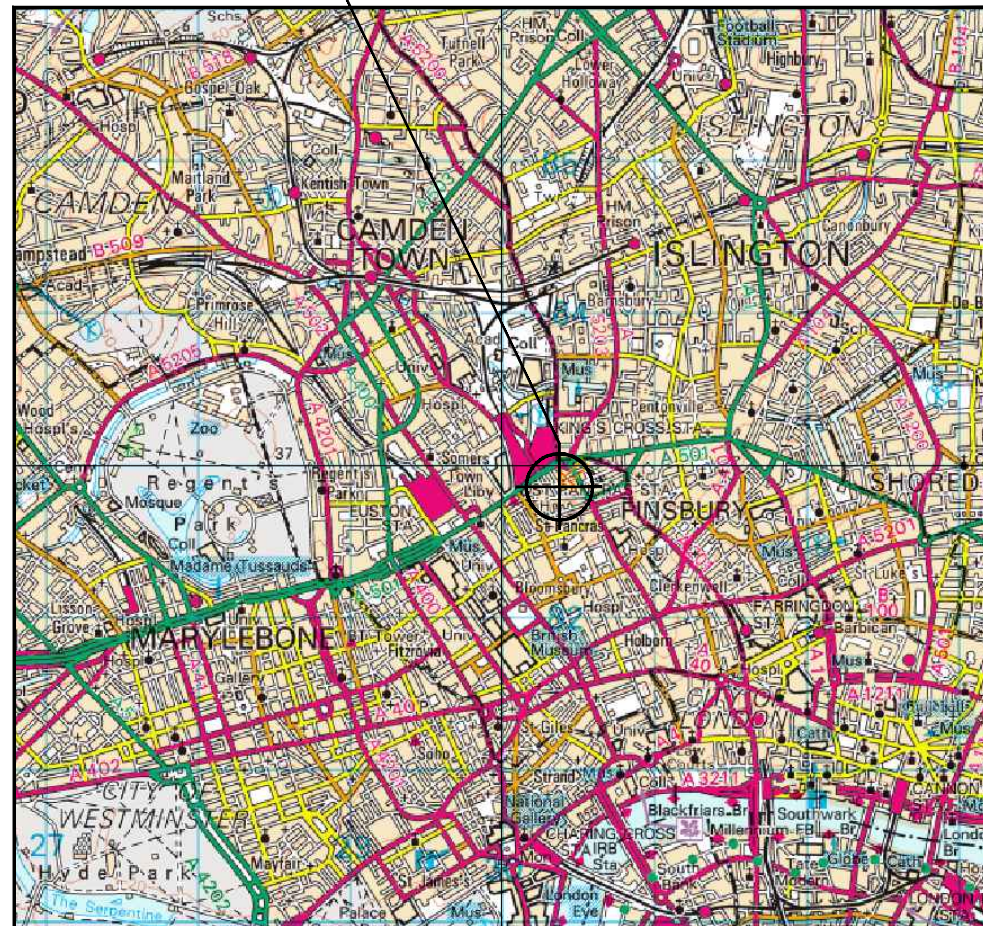


Reproduced by permission of Ordnance Survey on behalf of the Controller of Her Majesty's Stationery Office. All rights reserved. © Crown Copyright licence no. 100035120

SITE AREA PLAN

SCALE 1:50,000

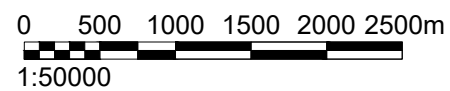

SITE LOCATION

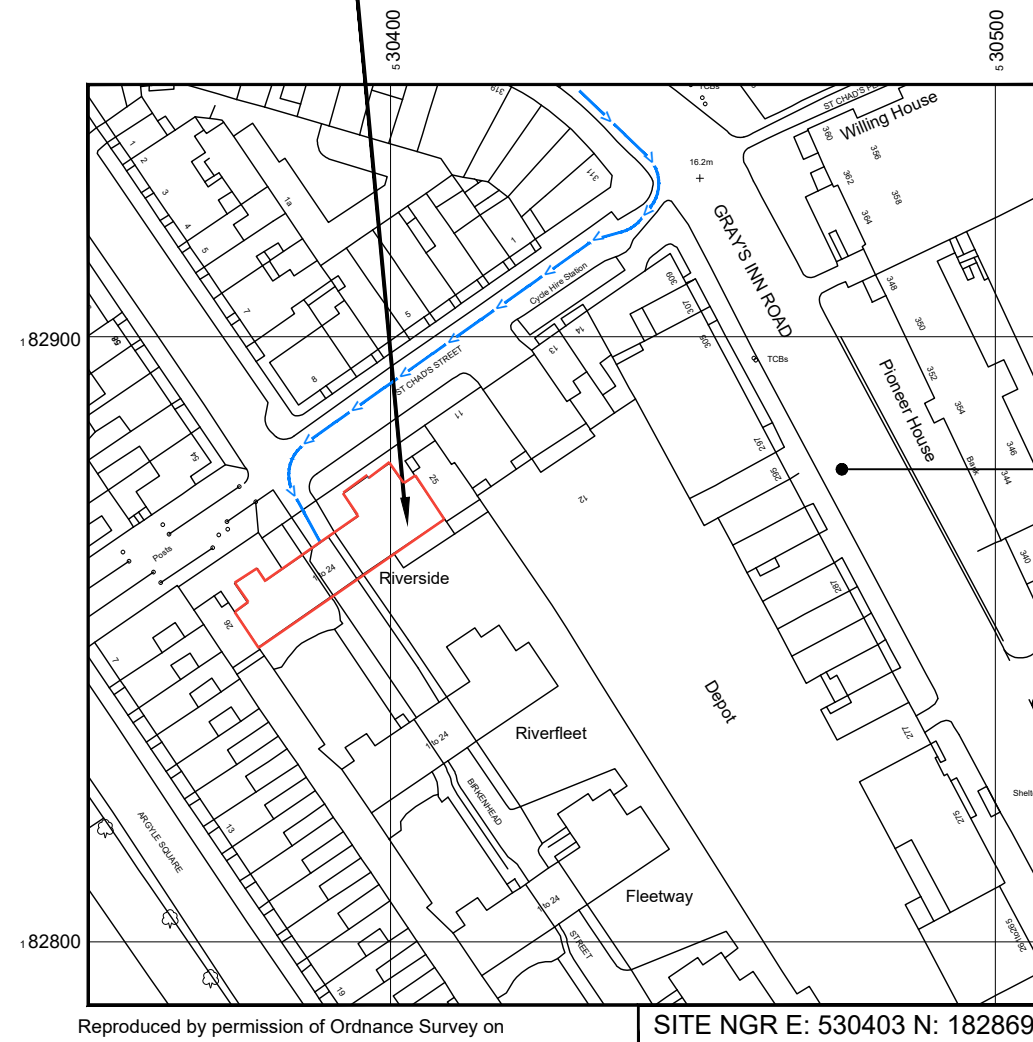


Reproduced by permission of Ordnance Survey on behalf of the Controller of Her Majesty's Stationery Office. All rights reserved. © Crown Copyright licence no. 100035120

SITE NGR E: 530403 N: 182869

SITE LOCATION PLAN

SCALE 1:1250

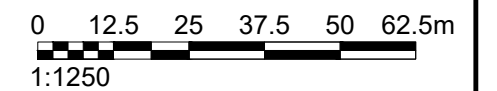

**waldon**

WALDON TELECOM  
PHOENIX HOUSE  
PYRFORD ROAD  
WEST BYFLEET  
SURREY  
KT14 6RA

TEL : 01932 411011  
FAX : 01932 411012

ISS.	JOB No.	DESCRIPTION	Rev'd	Date	App'd	Date
A2	66366	REVISED TO LATEST NOMINATION & TX REQUIREMENTS ADDED	SL	07/10/2016	CO	07/10/2016
A1	66366	Preliminary issue for comment	SL	29/08/2016	CO	29/08/2016

DRAWN	SL	CHECKED	JLBL	APPROVED	CO
DATE	29/08/2016	DATE	29/08/2016	DATE	29/08/2016

SCALE: **As Shown**

SITE No.	<b>66366</b>	SITE NAME	<b>1-24 RIVERSIDE</b>
MBNL No.	<b>CMN185</b>	TITLE	<b>BLOCK AND LOCATION PLANS</b>
ADDRESS	<b>1-24 RIVERSIDE BIRKENHEAD STREET LONDON</b>		
POST CODE	<b>WC1H 8BH</b>	DRAWING No.	<b>CMN185-01</b>
PURPOSE OF ISSUE:	<b>PLANNING</b>	ISSUE	<b>A2</b>

