


Notes  
Do not scale from drawing.  
This drawing is copyright Piercy&Company

— APPLICATION SITE  
— WIDER APPLICANT OWNERSHIP

CAMDEN STREET

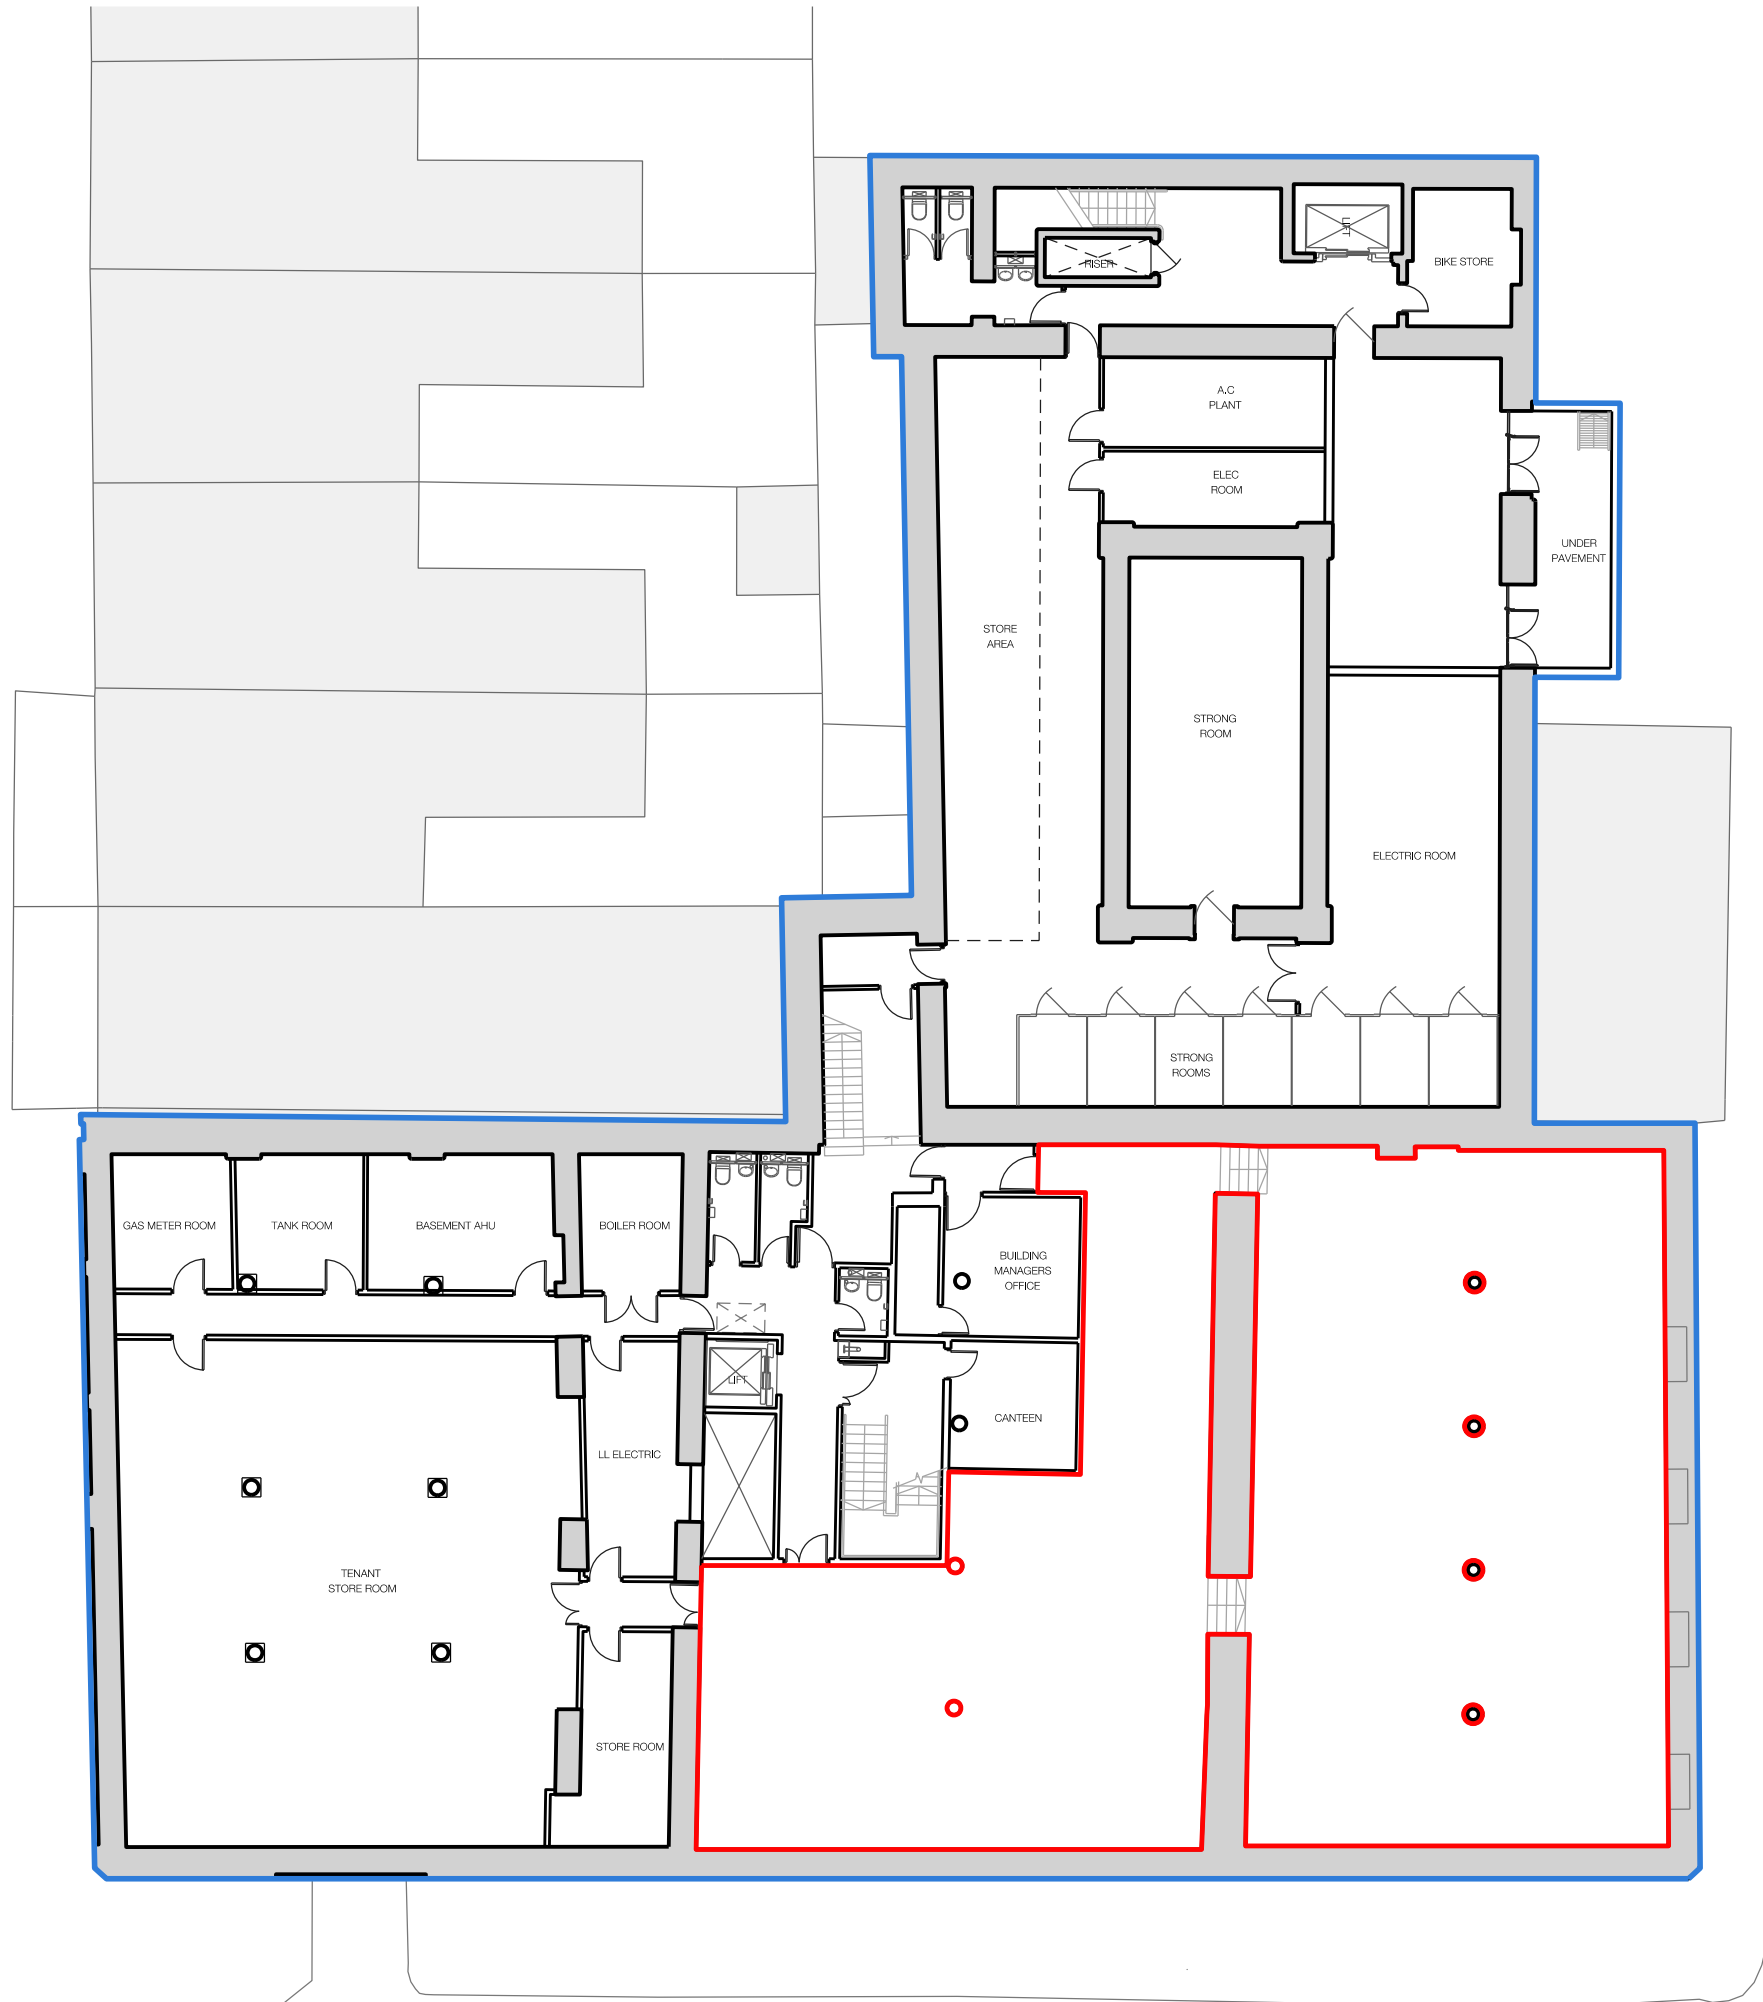

PLENDER STREET

MANDELA STREET

Rev	Date	Description
-	20.07.17	First Drawn



Project  
The Centro Building

Client  
Brocton Capital

Date  
20.07.17

Scale  
1:100 at A1  
1:200 at A3

Drawing Title  
Site Location and Layout Plan

Drawn	Checked	Approved
AH	HH	HH

Drawing Status  
For Information

Project	Discipline	View	Drawing No	Rev
13510	A	P	097	-

122 Arlington Road  
London NW1 7HP  
Telephone  
+44 (0)20 7424 9611

info@piercyandco.com  
www.piercyandco.com

Piercy&Company