




PLAN - EXISTING

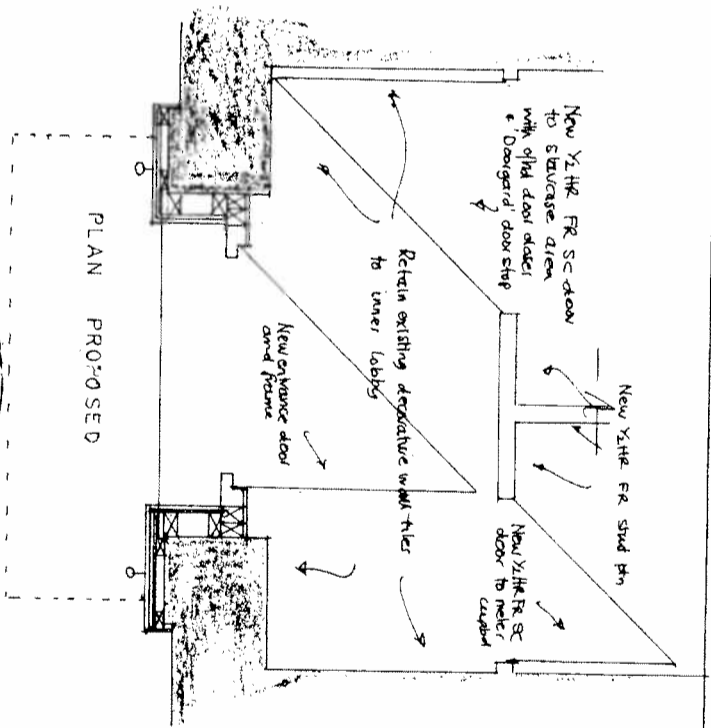

PLAN PROPOSED

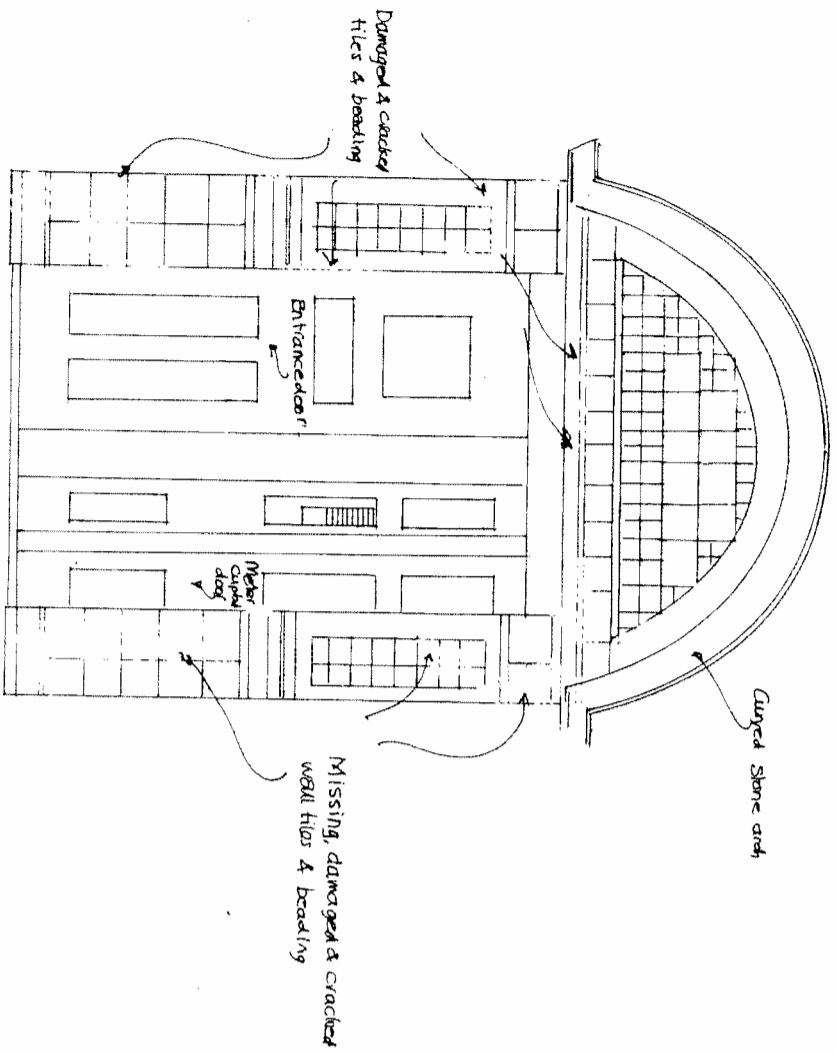

EXISTING ELEVATION

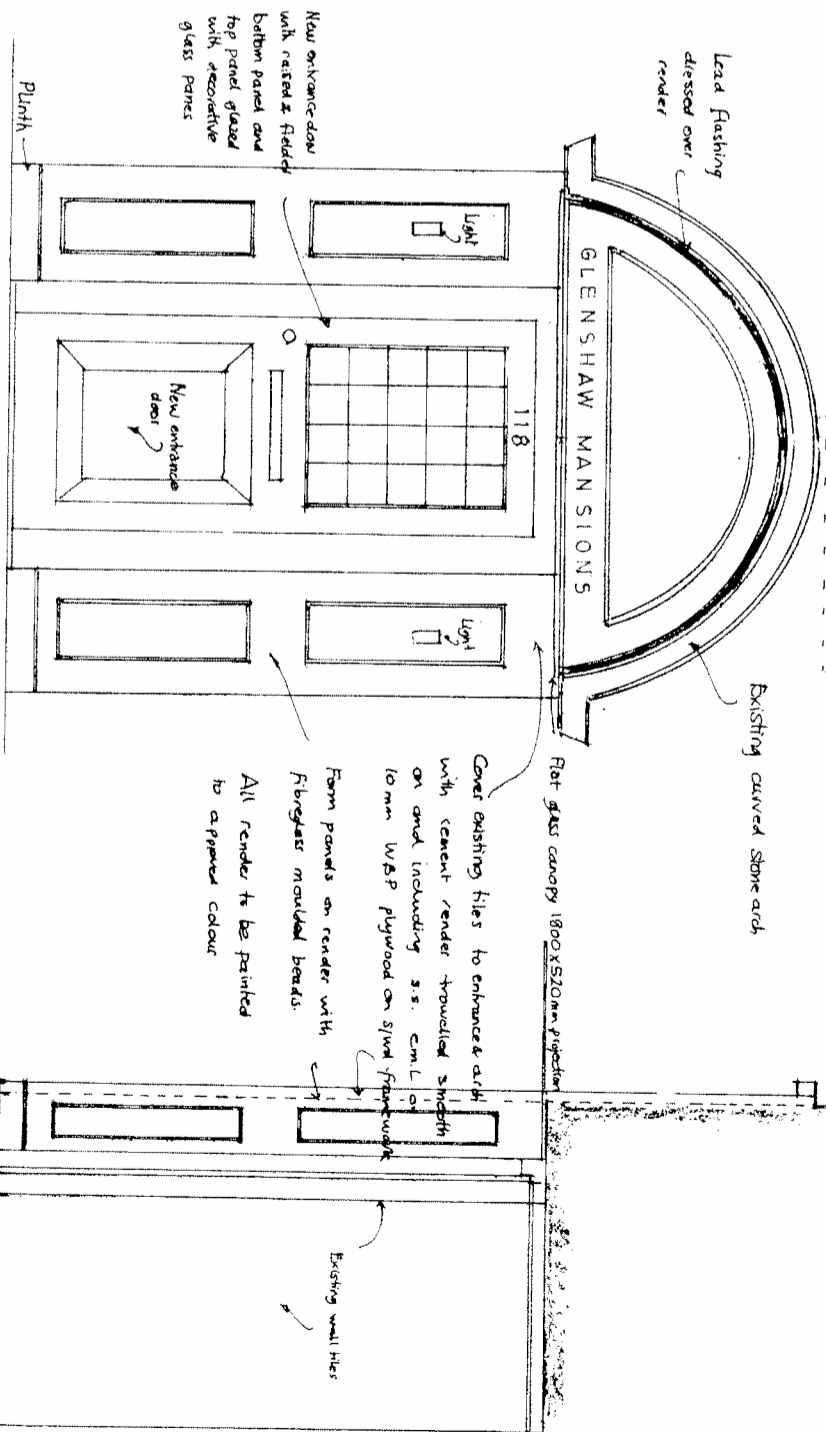

PROPOSED ELEVATION

SECTION

PROPOSED ALTERATIONS TO FRONT ENTRANCE AT GLENSHAW MANSIONS 118 PRIORITY ROAD, NW6 3NR





Drawing No: 001

Scale: 1:20 at A2

Date: August 2017





RE: RAYE FRICS  
78 Hale Lane  
Mill Hill  
NW7 3AT

0208 959 8372

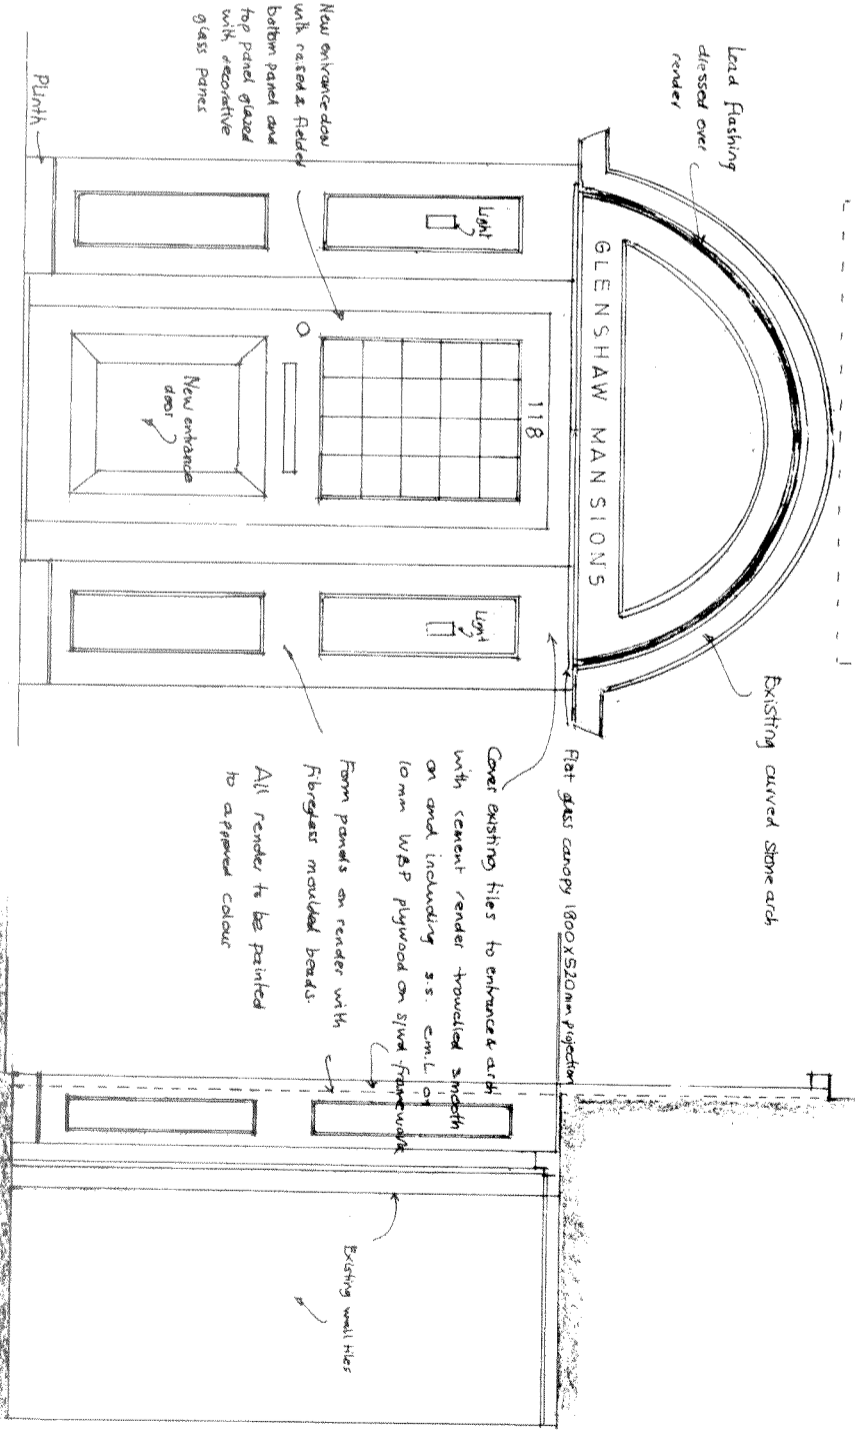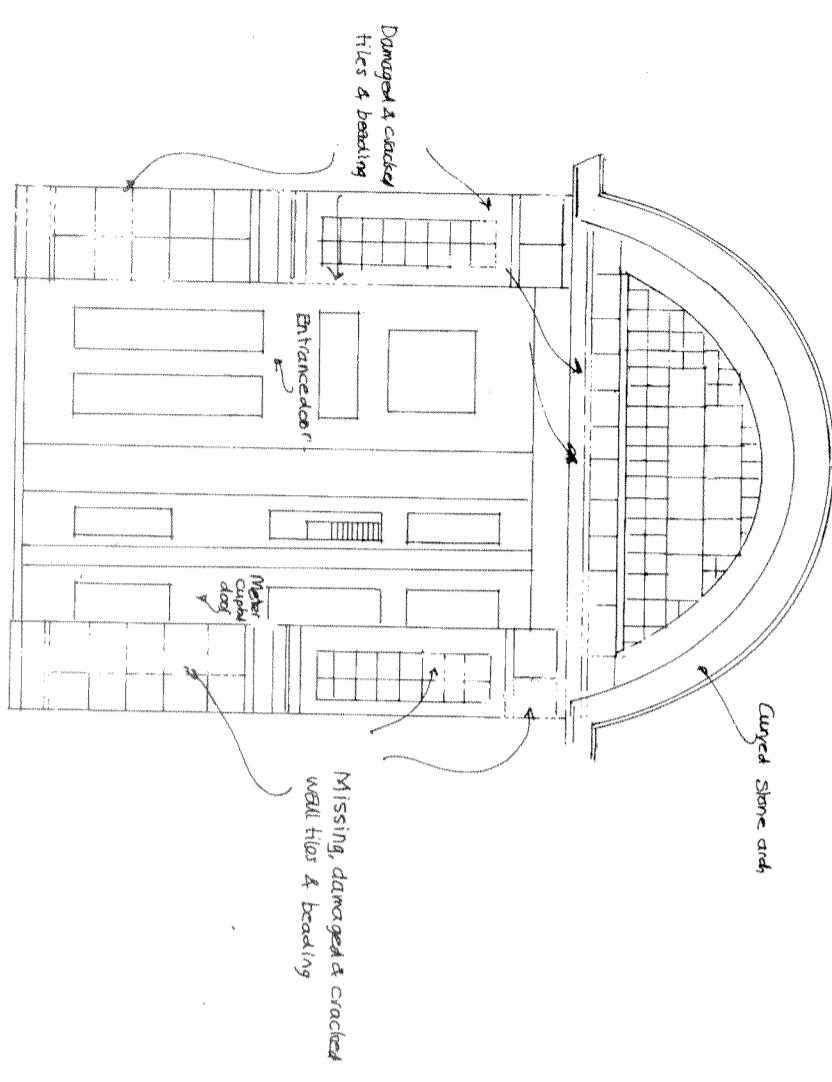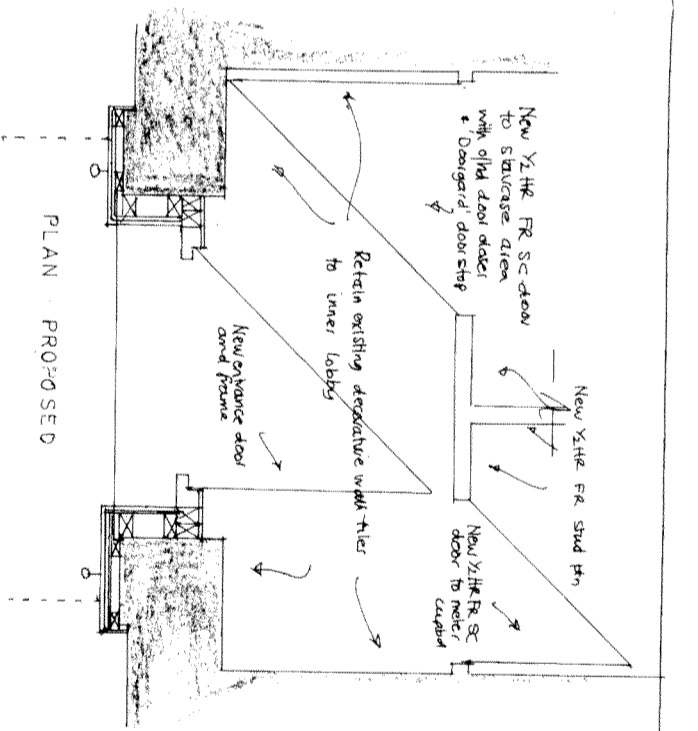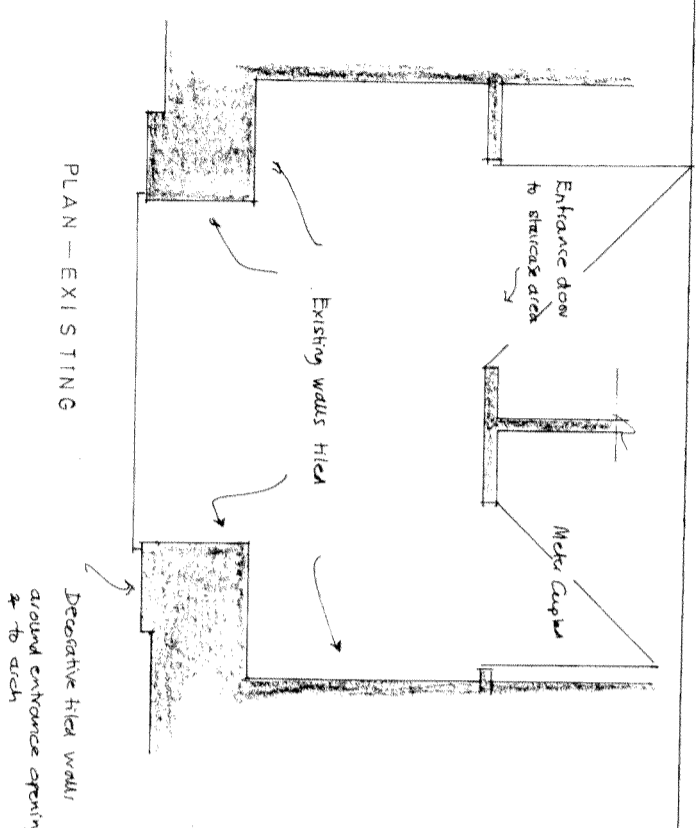

PROPOSED ALTERATIONS TO FRONT ENTRANCE AT GLENSHAW MANSIONS 118 PRIORITY ROAD, NW6 3NR

Drawing No: 001  
 Scale: 1:20 at A2  
 Date: August 2017  
 RE Baye FRICS  
 78 Hale Lane  
 Mill Hill  
 NW7 3AT  
 0208 959 8372

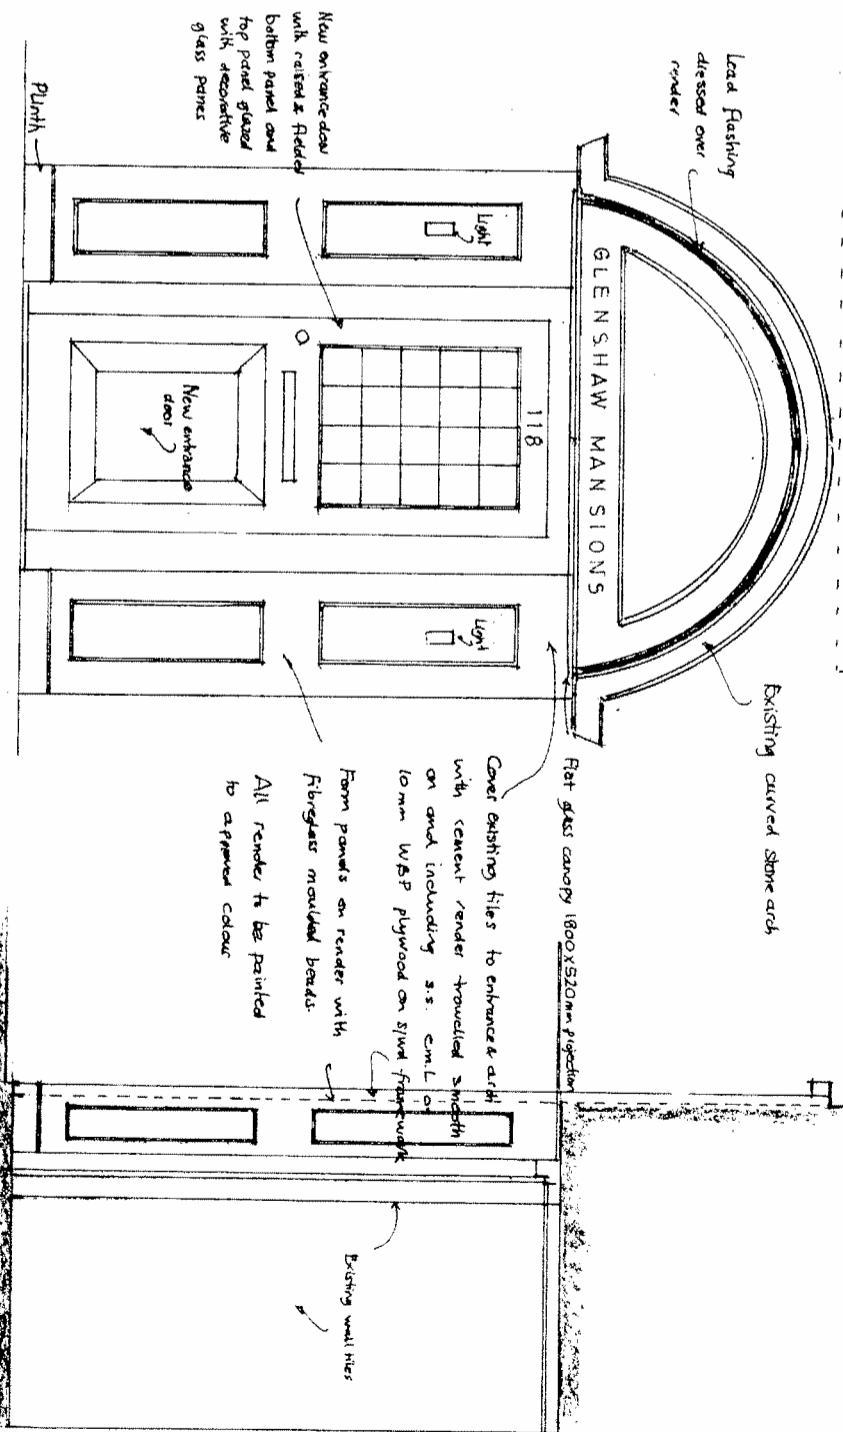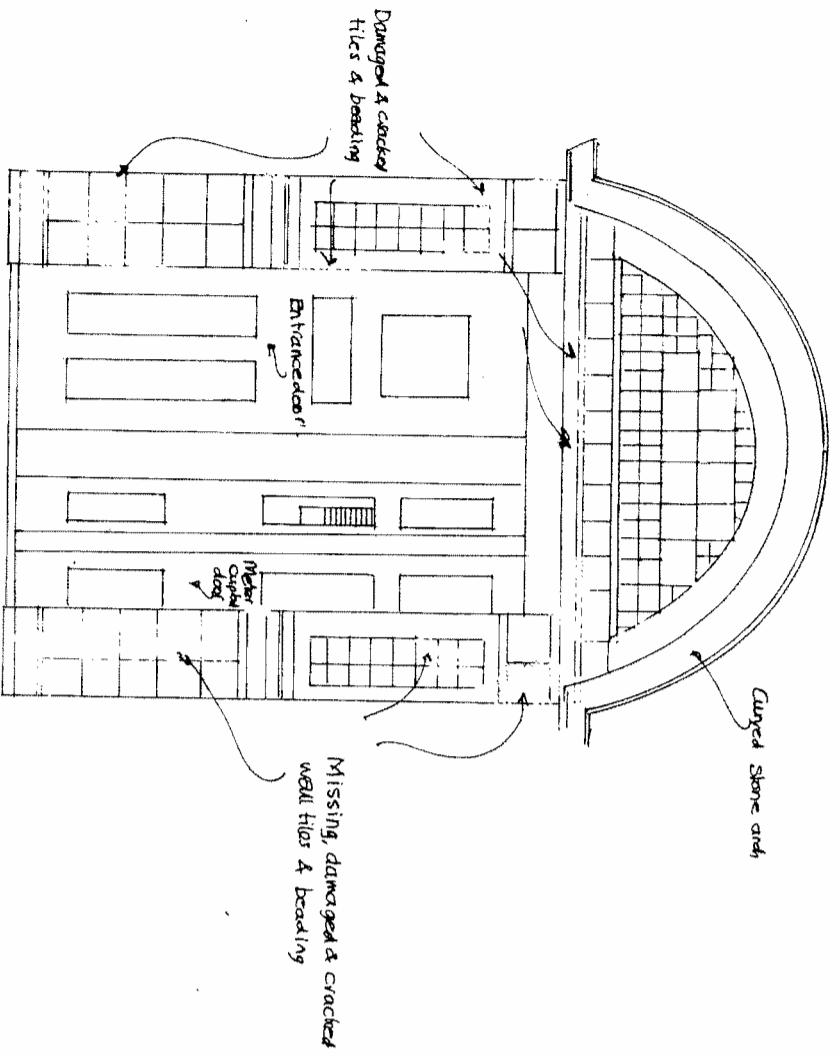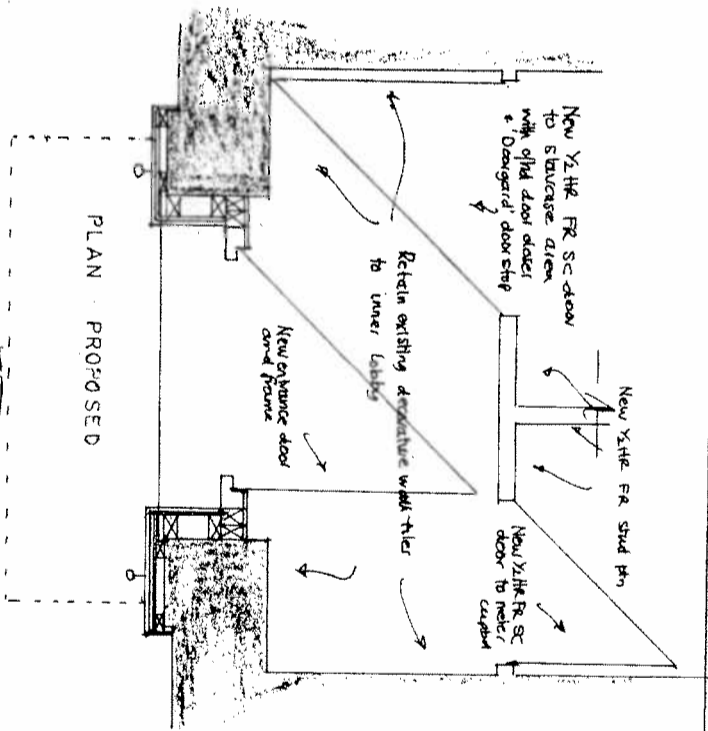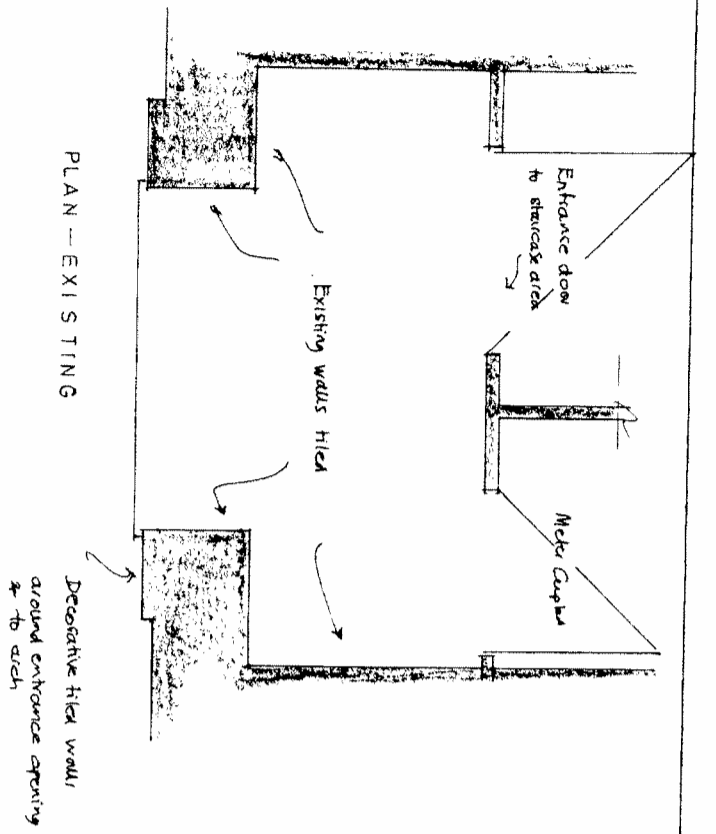

PROPOSED ALTERATIONS TO FRONT ENTRANCE AT GLENSHAW MANSIONS 118 PRIORITY ROAD, NW6 3NR

Drawing No: 001  
 Scale: 1:20 at A2  
 Date: August 2017

RE: RAYE FRICS  
 78 Hale Lane  
 Mill Hill  
 N.W.7 3AT 0208 959 8372