


COLVILLE PLACE

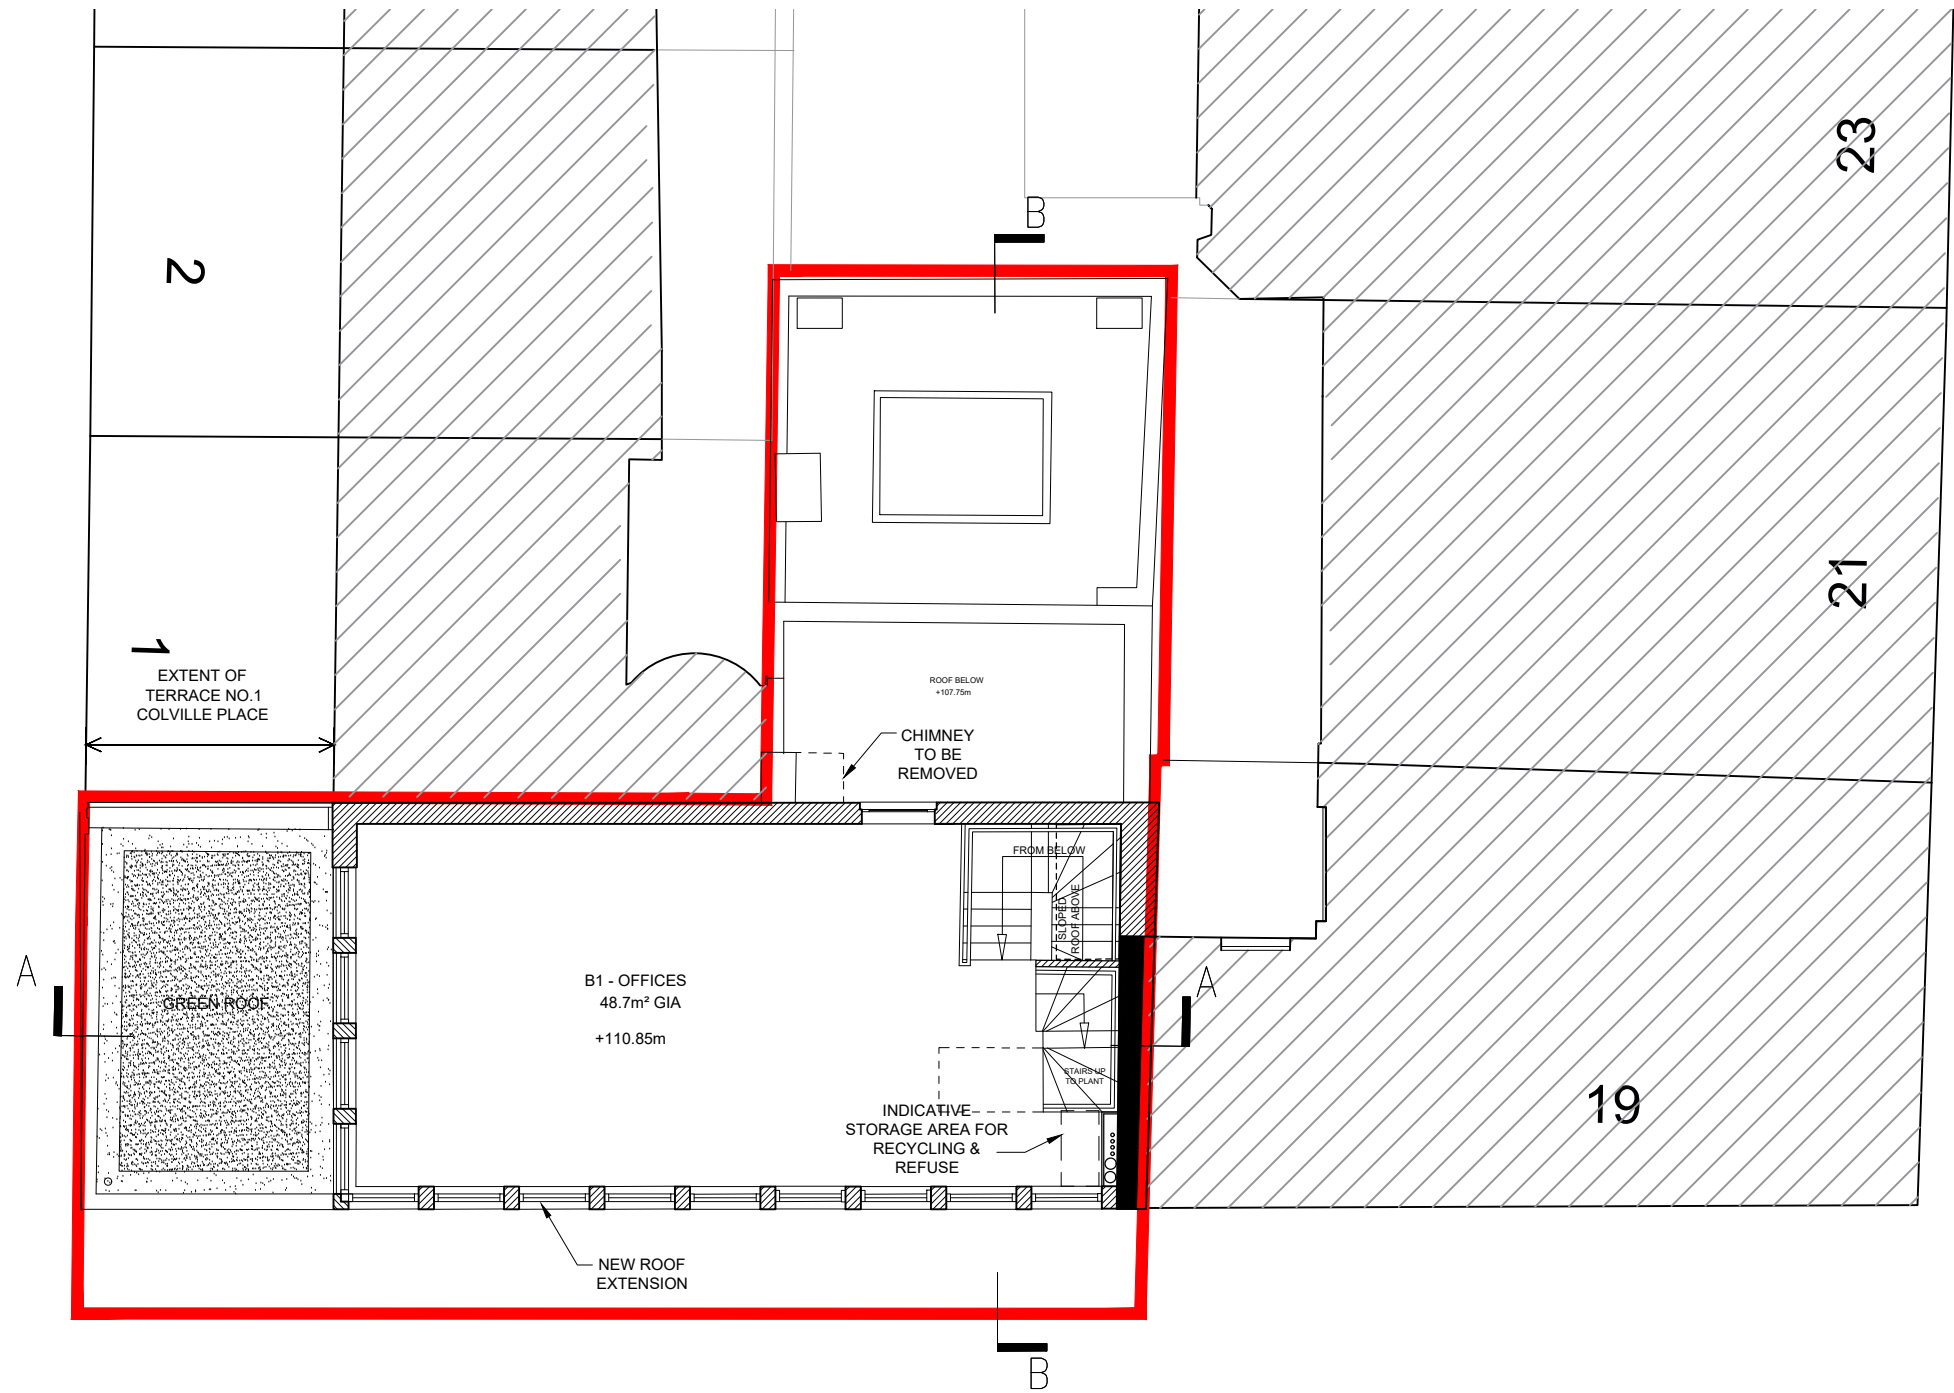

WHITFIELD STREET

REVISIONS A 11.04.16 PRE-APPLICATION SUBMISSION B 14.07.16 CUT BACKS TO THIRD AND FOURTH FLOOR C 25.08.16 STAIRS RE-CONFIGURATION D 31.08.16 GLAZED SCREEN TO STAIRS E 21.09.16 DRAFT PLANNING F 01.11.16 PLANNING G 19.12.16 PLANTER ADDED TO ENABLE SCREENING H 27.01.17 PERIMETER RAILING REMOVED & GREEN ROOF ADDED I 08.03.17 STAIRS TO PLANT AMENDED J 12.07.17 MINOR MATERIAL AMENDMENT APPLICATION	REVISIONS REV DATE AMENDMENT	KEY PLAN	SCALE BAR (METRES) 1:100@A3 / 1:50@A1 0 1 2 3 4 5		stagg architects 3rd FLOOR, 44-46 NEW INN YARD, LONDON EC2A 3EY ben@staggarchitects.co.uk www.staggarchitects.co.uk	DRAWING TITLE PROPOSED THIRD FLOOR			
						NOTES AND CLARIFICATIONS PLEASE READ DRAWING IN ACCORDANCE WITH CROSS-REFERENCED SPECIFICATION / SCOPE OF WORKS. ©STAGG ARCHITECTS LIMITED. NO IMPLIED LICENCE EXISTS. THIS DRAWING SHOULD NOT BE USED TO CALCULATE AREAS FOR THE PURPOSES OF VALUATION. SUBJECT TO PLANNING PERMISSION, BUILDING REGULATIONS, STATUTORY UNDERTAKER SEARCHES AND DESIGN DEVELOPMENT. DO NOT SCALE DRAWINGS. DIMENSIONS GOVERN. ALL DIMENSIONS TO BE VERIFIED ON SITE BY CONTRACTOR BEFORE PROCEEDING. ARCHITECT SHALL BE NOTIFIED IN WRITING OF ANY DISCREPANCIES.	CLIENT 27 - 29 WHITFIELD PROPERTY LTD	PROJECT 27 - 29 WHITFIELD STREET LONDON W1T 2SE	DATE 27.02.17
						STATUS PLANNING	DRAWING NO 51517-P-24	REV J	