



SECTION A-A

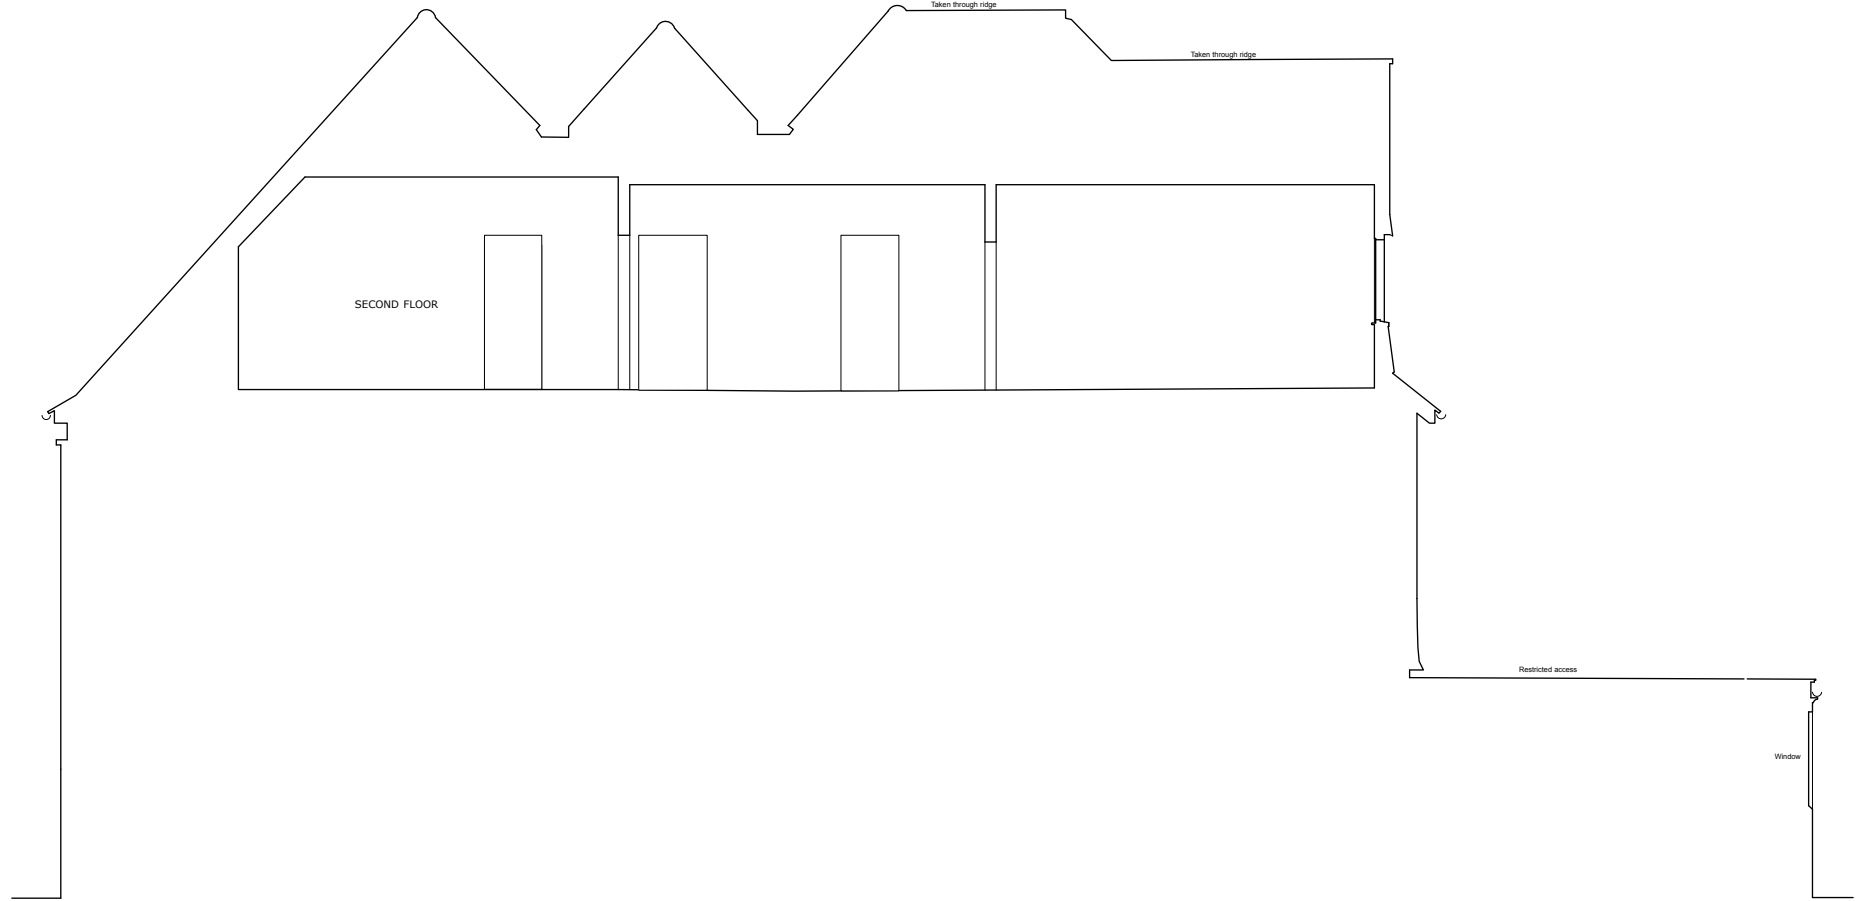

SECTION B-B

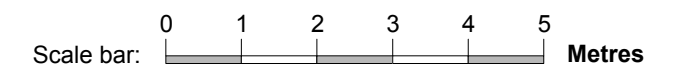

Revision	Date	Amendment	Notes	Client	Project	Drawing	Scale	Date	Status	Drawn	Revision	Project N°	Drawing N°	Revision	Capital Architecture
				Lawrence Brown	2nd Floor Flat no. 60 Elsworth Road	London NW3 3BU Section A & B as Existing	1:50@A1&1:100@A3	July 2017	PRELIMINARY	AB	P	1307	1307/GA/007	P	t 020 7843 9530 f 020 7843 9531 www.capital-architecture.co.uk a 34 Margery Street, London WC1X 0JJ

NO DIMENSIONS ARE TO BE SCALED FROM THIS DRAWING. THE CONTRACTOR/MANUFACTURER IS RESPONSIBLE FOR CHECKING ALL DIMENSIONS AND QUERRING ANY DISCREPANCIES. THIS DRAWING IS THE PROPERTY OF CAPITAL ARCHITECTURE LTD. COPYRIGHT IS RESERVED BY THEM AND THE DRAWING IS ISSUED ON THE CONDITION THAT IT IS NOT COPIED, REPRODUCED, RETAINED OR DISCLOSED TO ANY UNAUTHORIZED PERSON, EITHER WHOLLY OR IN PART WITHOUT WRITTEN CONSENT.

