


Allow for replacing existing windows / doors with new sealed double glazed casements with profiles to match existing.
W2-03, W2-04


Roof areas replaced to match existing to allow for upgrading of insulation over sitting room and kitchen

Allow for replacing existing windows / doors with new sealed double glazed casements with profiles to match existing.
W2-05.

Roof areas replaced to match existing to allow for upgrading of insulation over sitting room and kitchen

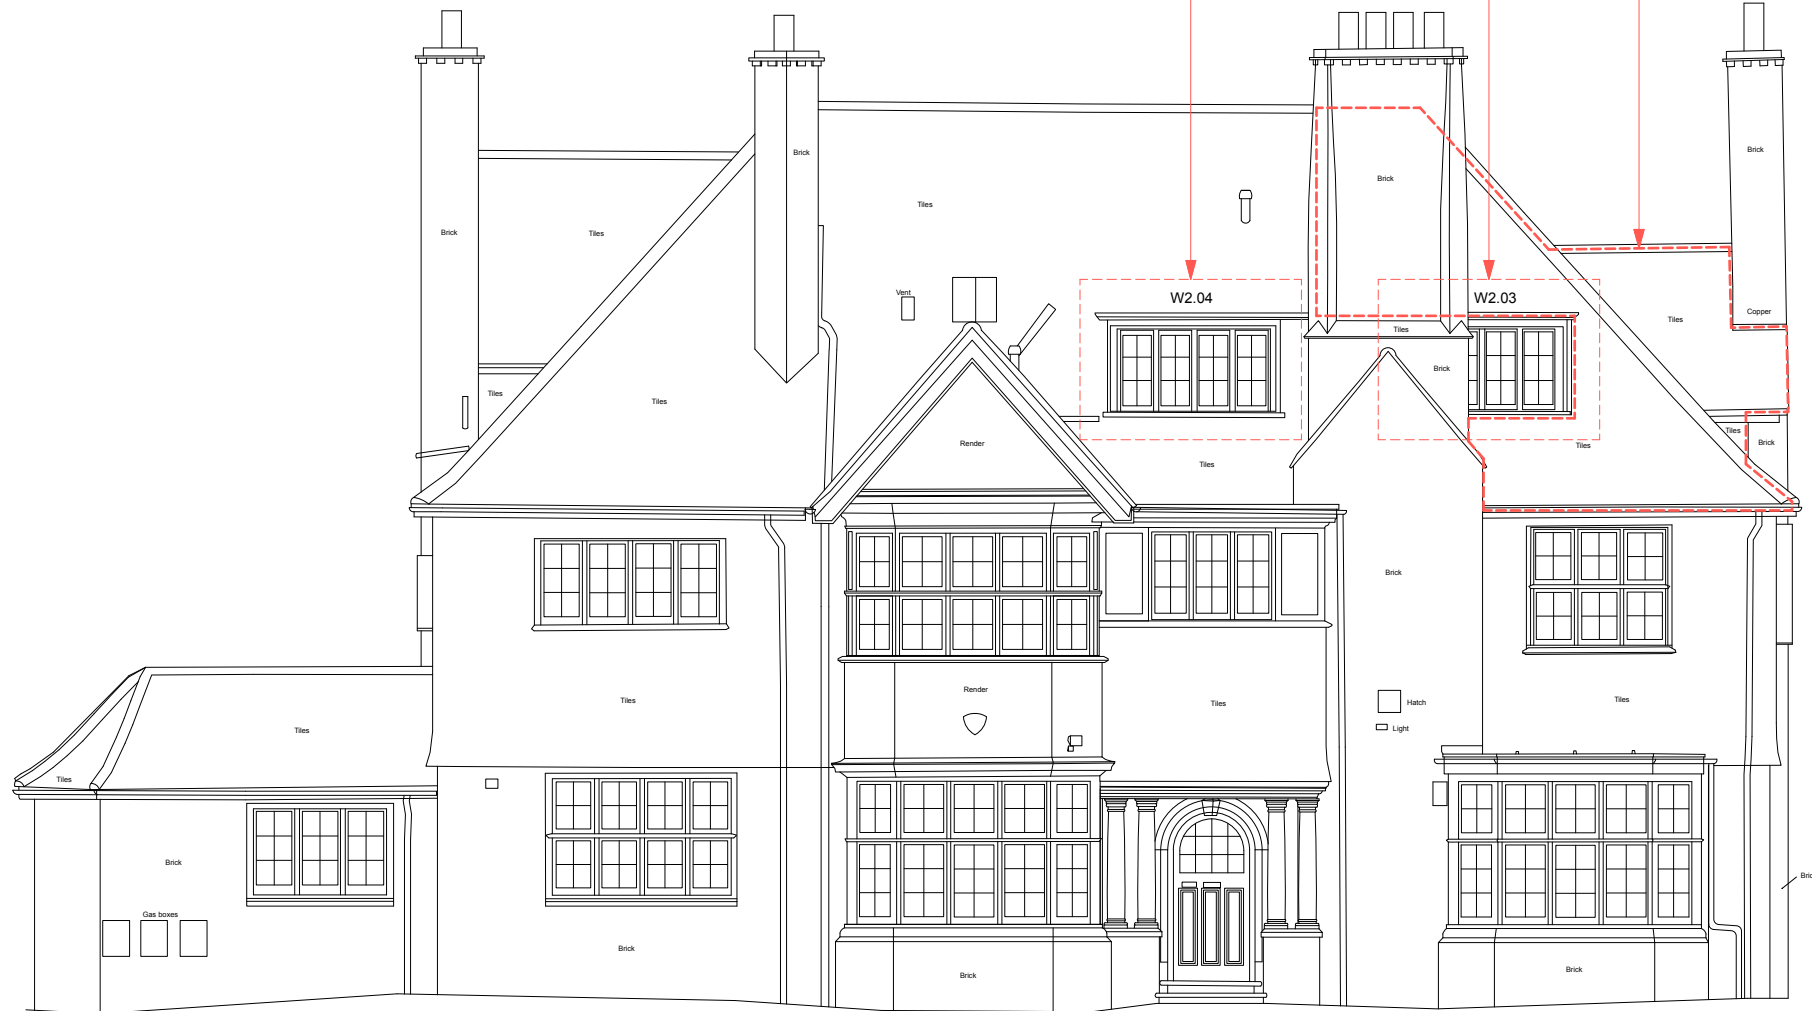

SOUTH ELEVATION

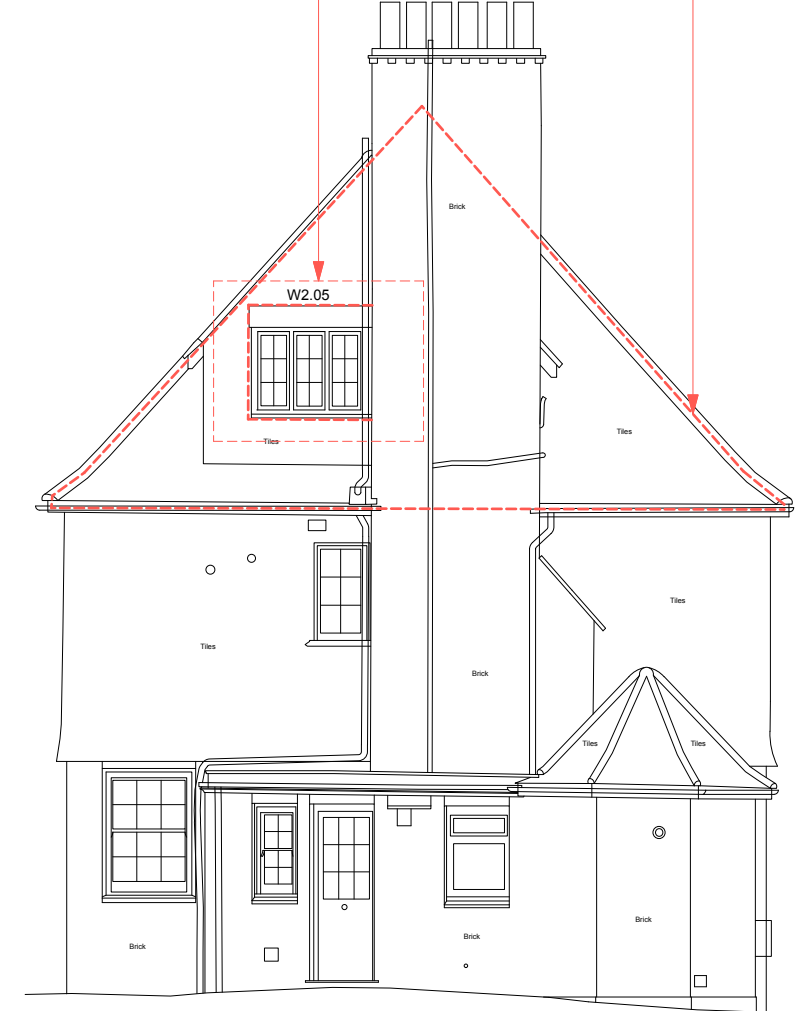

WEST ELEVATION



Revision	Date	Amendment	Notes	Client	Project	Drawing	Scale	Date	Status	Drawn	Revision	Project N°	Drawing N°	Revision
				Lawrence Brown	2nd Floor Flat no. 60 Elmsworthy Road	London NW3 3BU	1:50@A1&1:100@A3	July 2017	PRELIMINARY	AB	P	1307	1307/GA/013	P

NO DIMENSIONS ARE TO BE SCALED FROM THIS DRAWING. THE CONTRACTOR/MANUFACTURER IS RESPONSIBLE FOR CHECKING ALL DIMENSIONS AND QUERING ANY DISCREPANCIES THE DRAWING IS THE PROPERTY OF CAPITAL ARCHITECTURE LTD. COPYRIGHT IS RESERVED BY THEM AND THE DRAWING IS ISSUED ON CONDITION THAT IT IS NOT COPIED, REPRODUCED, RETAINED OR DISCLOSED TO ANY UNAUTHORIZED PERSON, EITHER WHOLLY OR IN PART WITHOUT WRITTEN CONSENT.

capitalarchitecture

t 020 7843 9530
f 020 7843 9531
www.capital-architecture.co.uk
a 34 Margery Street, london WC1X 0J

