




FRONT ELEVATION AS EXISTING

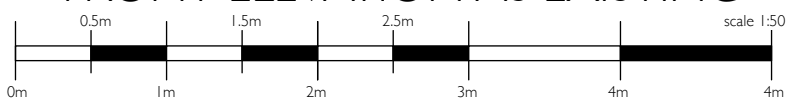


28 Primrose Gardens

30 Primrose Gardens

32 Primrose Gardens

Date	Rev	Description

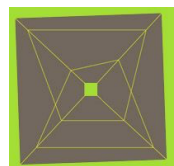

**Fernanda Pagnossin Design**  
 58 Welshpool House  
 Welshpool Street  
 London E8 4PE  
 mob: +44(0)7973 967929  
 email: fpagnossin@me.com


<b>Client</b> MIRIAM HILL & NICHOLAS SHAW
<b>Project</b> 30 PRIMORSE GARDENS LONDON NW3 4TN

<b>Drawing</b> EXISTING FRONT ELEVATION					<b>Drawing No</b> <b>E7</b>
<b>Size</b> <b>A3</b>	<b>Scale</b> 1:50 @ A3	<b>Date</b> JUL 2017	<b>Job No</b> <b>368</b>	<b>Current Revision</b> .	

DO NOT SCALE THIS DRAWING




**REAR ELEVATION**

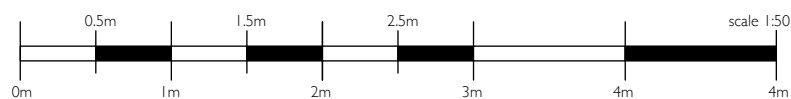



28 Primrose Gardens

30 Primrose Gardens

32 Primrose Gardens

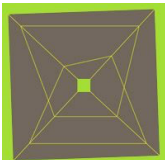
Date	Description	 <p><b>Fernanda Pagnossin Design</b> 58 Welshpool House Welshpool Street London E8 4PE mob: +44(0)7973 967929 email: fpagnossin@me.com</p>	<p><b>Client</b> MIRIAM HILL &amp; NICHOLAS SHAW</p>		<p><b>Drawing</b> EXISTING REAR ELEVATION</p>			<p><b>Drawing No</b> <b>E8</b></p>
			<p><b>Project</b> 30 PRIMORSE GARDENS LONDON NW3 4TN</p>		<p><b>Size</b> <b>A3</b></p>	<p><b>Scale</b> 1:50 @ A3</p>	<p><b>Date</b> JUL 2017</p>	<p><b>Job No</b> <b>368</b></p>

DO NOT SCALE THIS DRAWING

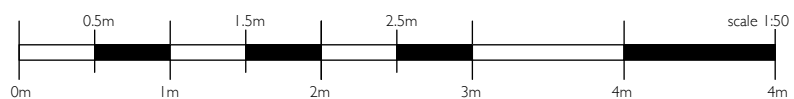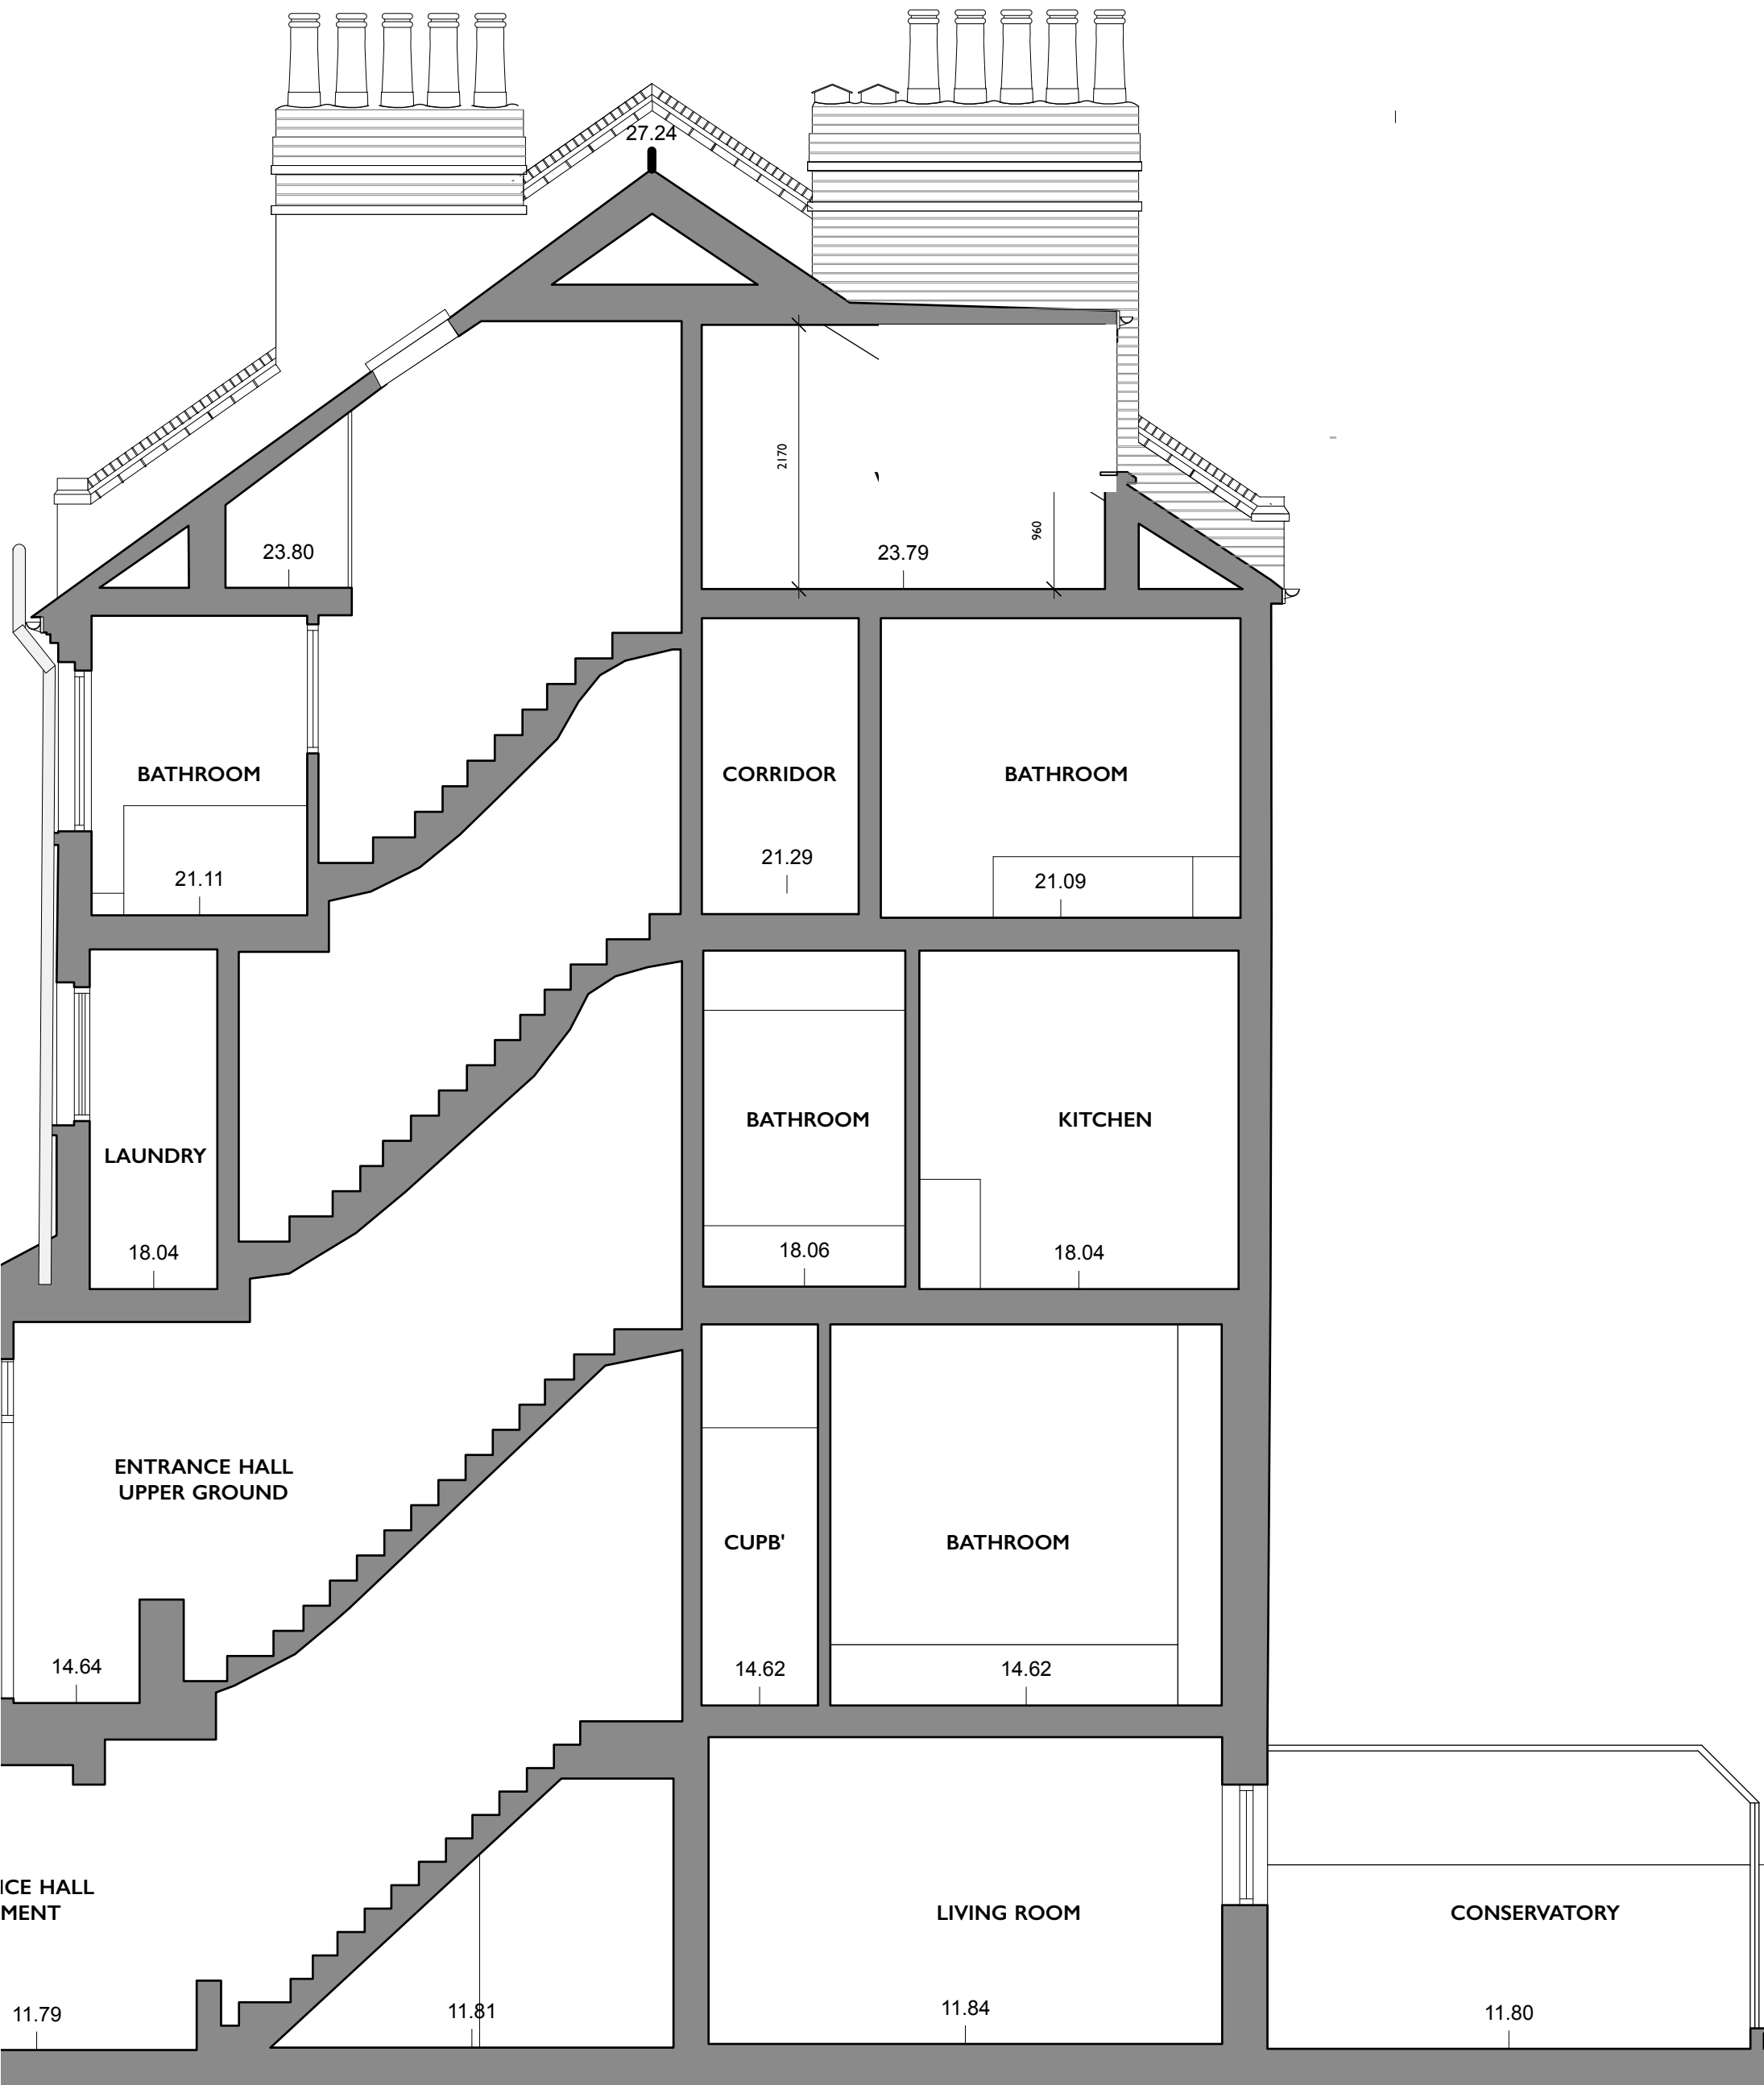

Date	Rev	Description

DO NOT SCALE THIS DRAWING

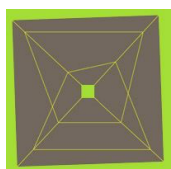

**Fernanda Pagnossin Design**  
 58 Welshpool House  
 Welshpool Street  
 London E8 4PE  
 mob: +44(0)7973 967929  
 email: fpagnossin@me.com

**Client**  
 MIRIAM HILL &  
 NICHOLAS SHAW

**Project**  
 30 PRIMORSE GARDENS  
 LONDON NW3 4TN

Drawing				Drawing No
EXISTING SECTION AA				<b>E9</b>
Size	Scale	Date	Job No	Current Revision
<b>A3</b>	1:50 @ A3	JUL 2017	<b>368</b>	.