


SECTION THROUGH THE TERRACE OF HOUSES

EAST SIDE ELEVATION

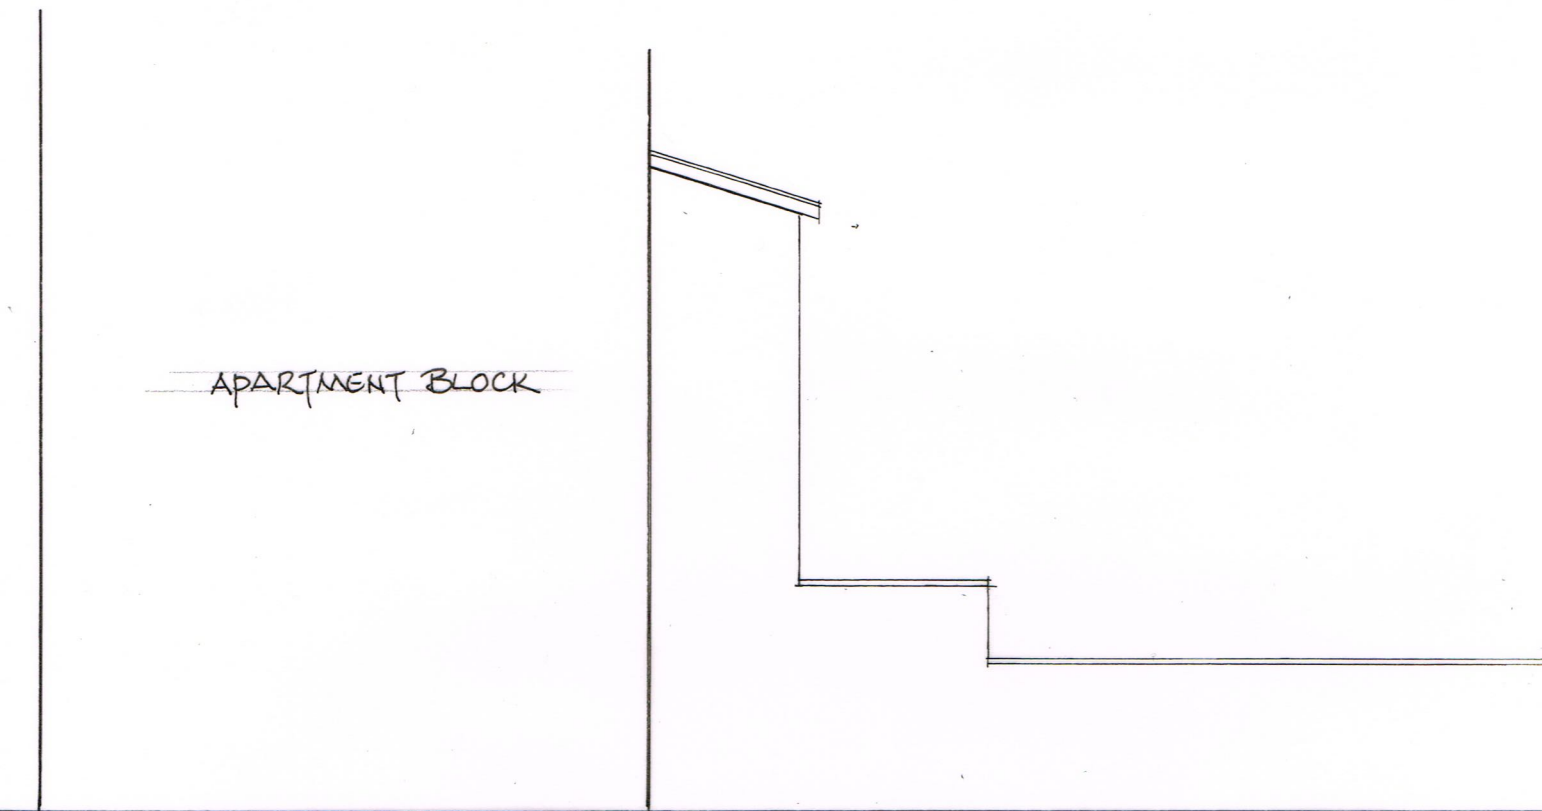

APARTMENT BLOCK

WEST SIDE ELEVATION

Architect:  
Oakley Hough Limited  
The Barn, Stebbing Farm  
Fishers Green, Stevenage,  
Hertfordshire SG1 2JB  
Tel: 01438 745288  
email: john@oakleyhough.co.uk

Project:  
4 Court Close, Boydell Court  
St. John's Wood Park,  
London NW8 6NH  
Drawing Title:  
Existing Side Elevations

Scale: 1:100 at A4

Drawing Number:

Date: Aug 2017,

563/08

Revisions: