



EXISTING REAR (WEST) ELEVATION

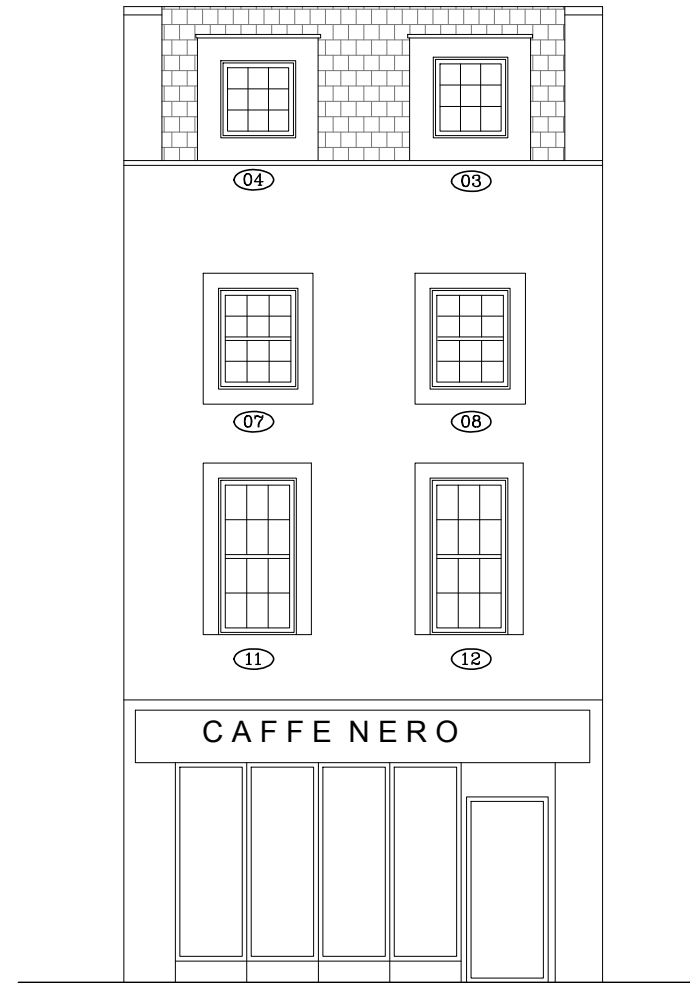

EXISTING FRONT (EAST) ELEVATION

EXISTING WINDOW	PROPOSED WINDOW
White Colour Aluminium Window with single glazing	(1-4 Windows) Black and (5-12 Windows) Anthracite Grey Coloured PVCu Casement and Tilt Turn Windows with triple glazing - to match an existing
	VIEWED FROM OUTSIDE

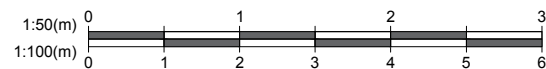

1. All dimensions in millimetres (mm) and levels in metres (m) unless noted otherwise.
2. This drawing to be read in conjunction with all other relevant drawings and specification.
3. All work to comply with the relevant British Standards, Codes of Practice and the Building Regulations.

Revisions:

Customer: Mr Ghanshyam Patel  
 Flat  
 79 Tottenham Court Road  
 London  
 W1T 4TB

Drawing Title:  
 Existing elevation

Drawing No: 3052/PP/02	Contract No: EF3052AV
Scale: 1:100	Starting Date: 20 July 2017
Drawn: V.USEVICIUTE	Revision: A - 2 August 2017
Size: A3	Ref No: .

EVEREST  
 CONSERVATORIES  
 EVEREST HOUSE  
 SOPERS ROAD  
 CUFFLEY  
 EN6 4SG