
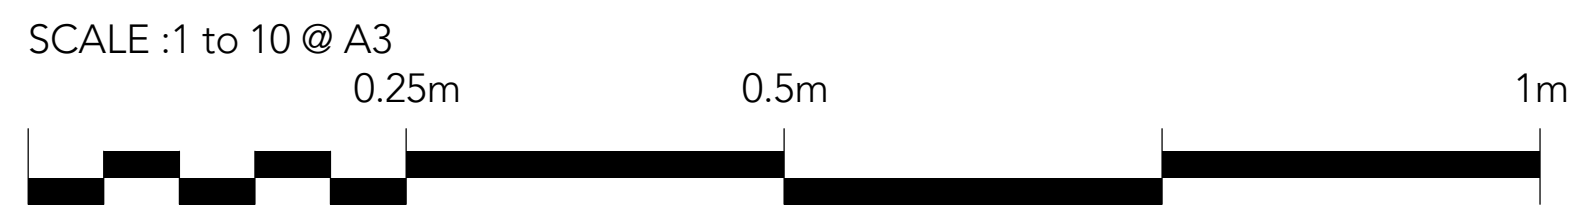
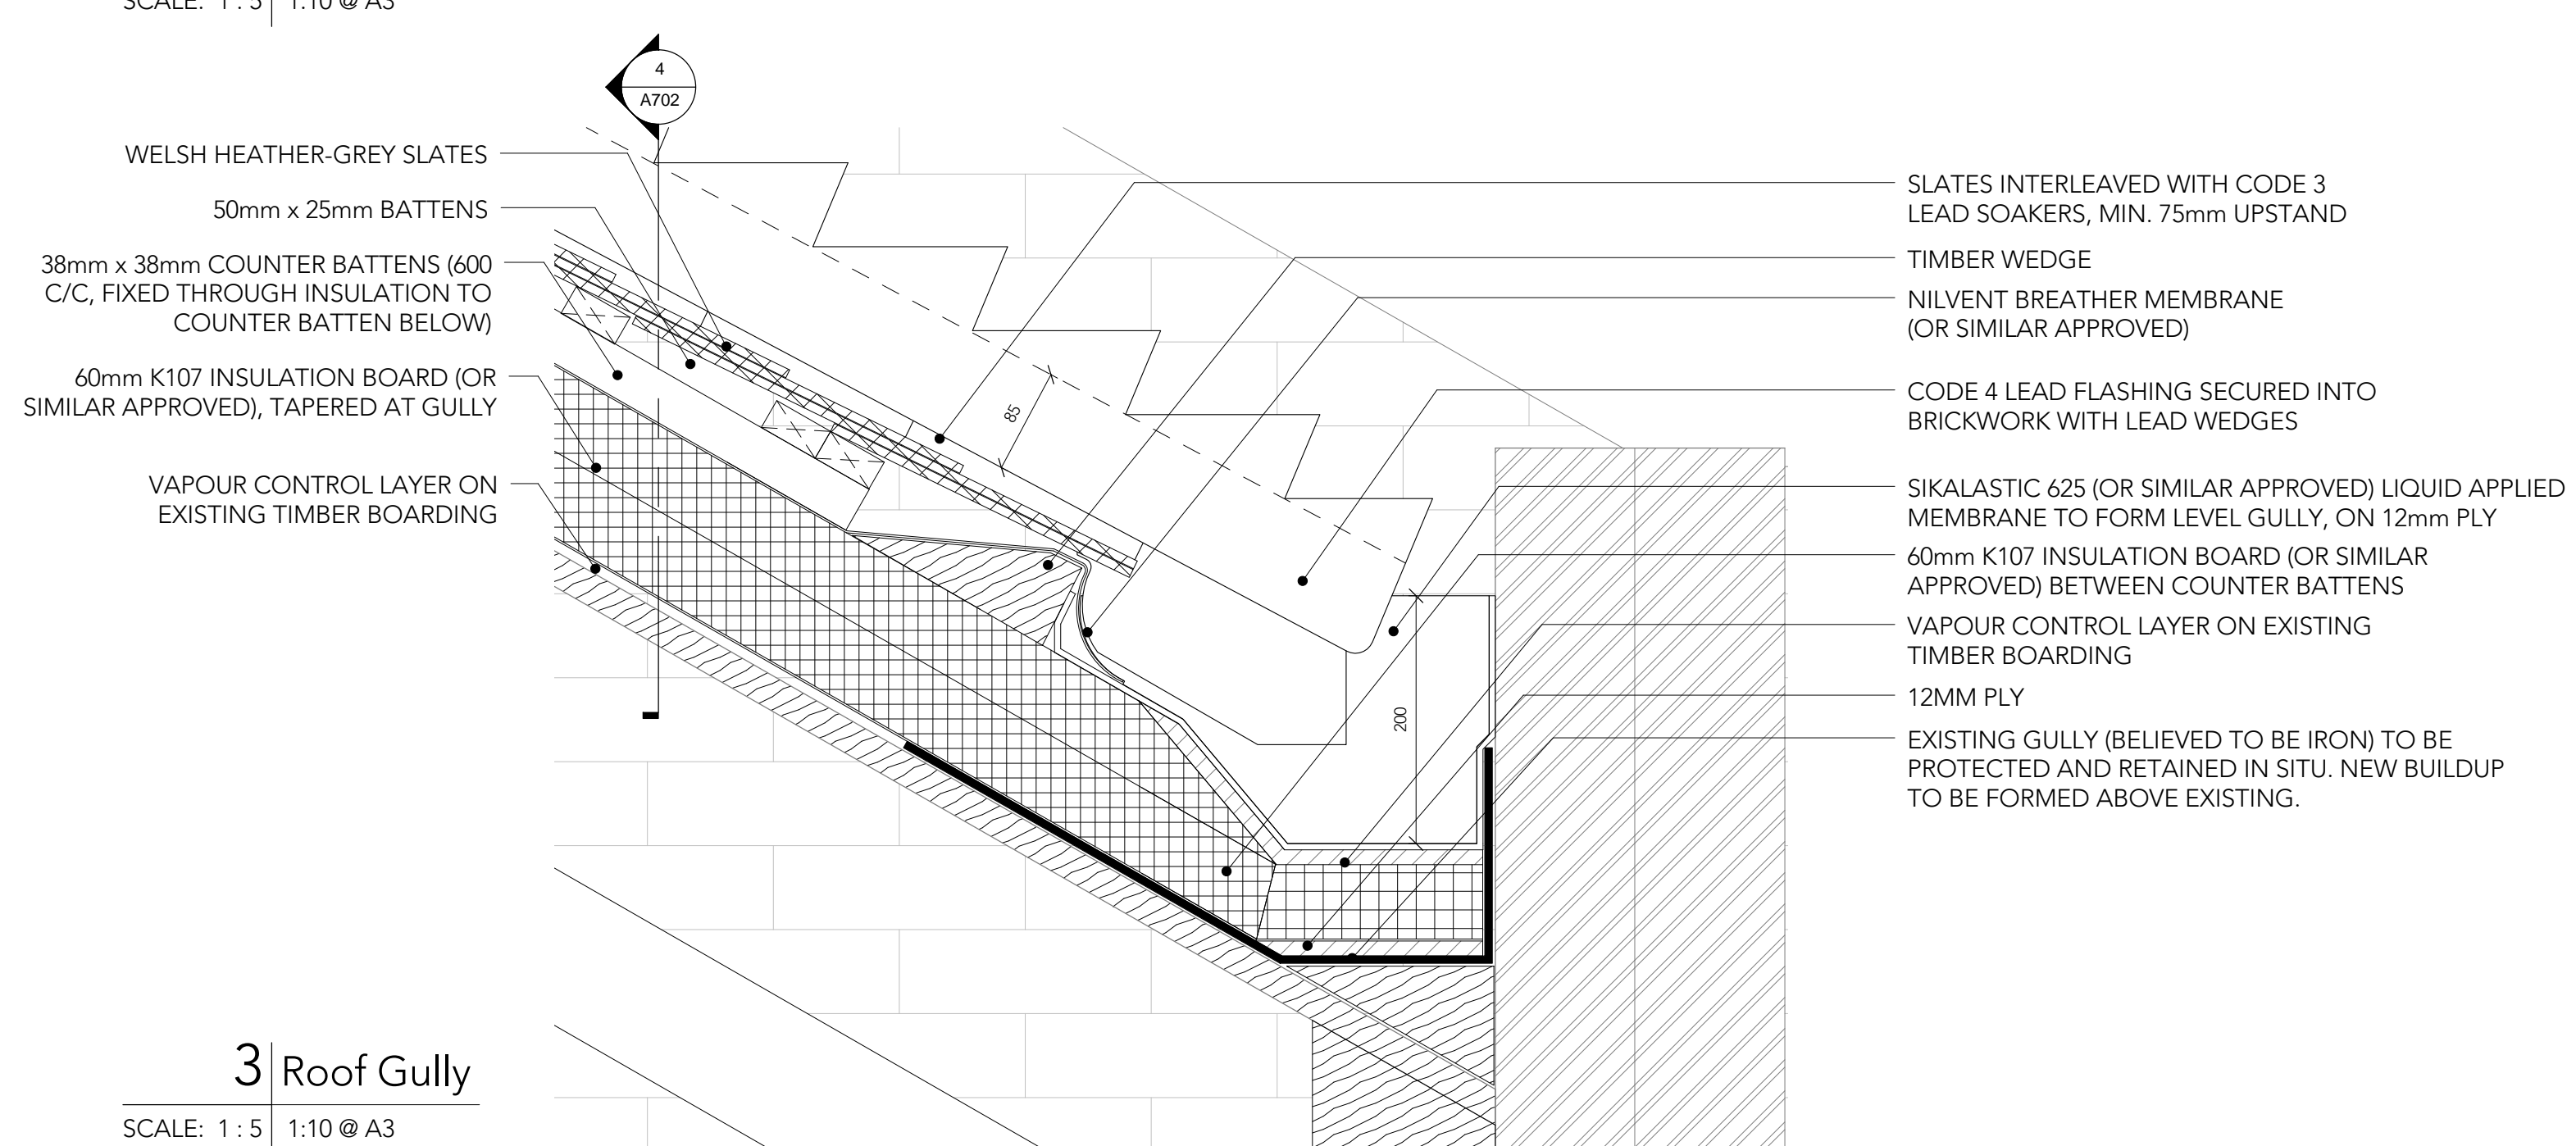
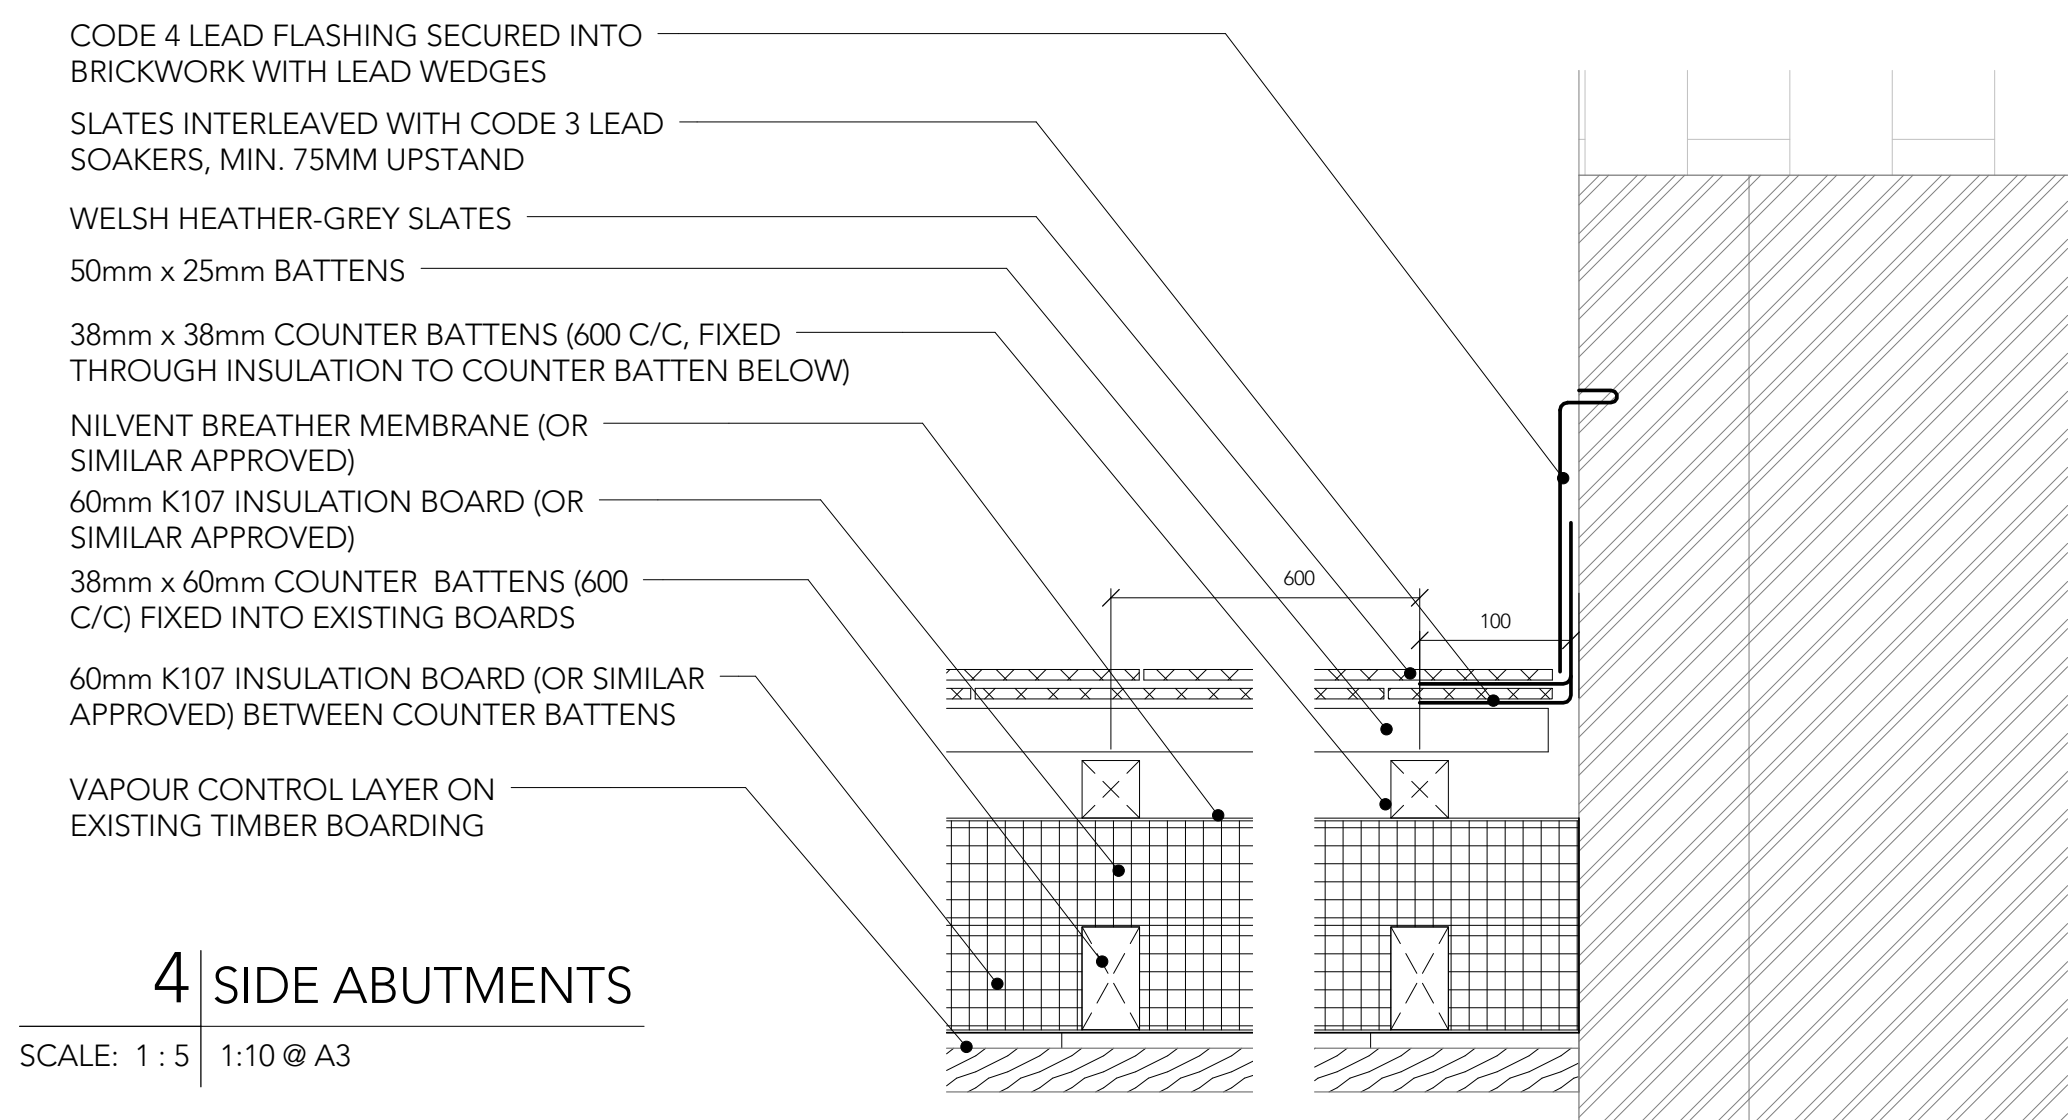


PLANNING

DRAWINGS INDICATE DESIGN INTENT ONLY.
 ALL DIMENSIONS IN MILLIMETERS UNLESS NOTED OTHERWISE.
 THE CONTRACTOR IS RESPONSIBLE FOR TAKING AND CHECKING ALL DIMENSIONS.
 DO NOT SCALE FROM THE DRAWING.
 REPORT ALL CONFLICTS OF INFORMATION TO ORIGINATE AND SEEK ADVICE BEFORE PROCEEDING.
 THIS DRAWING IS THE COPYRIGHT OF ORIGINATE ARCHITECTURE LTD.

KEY PLAN

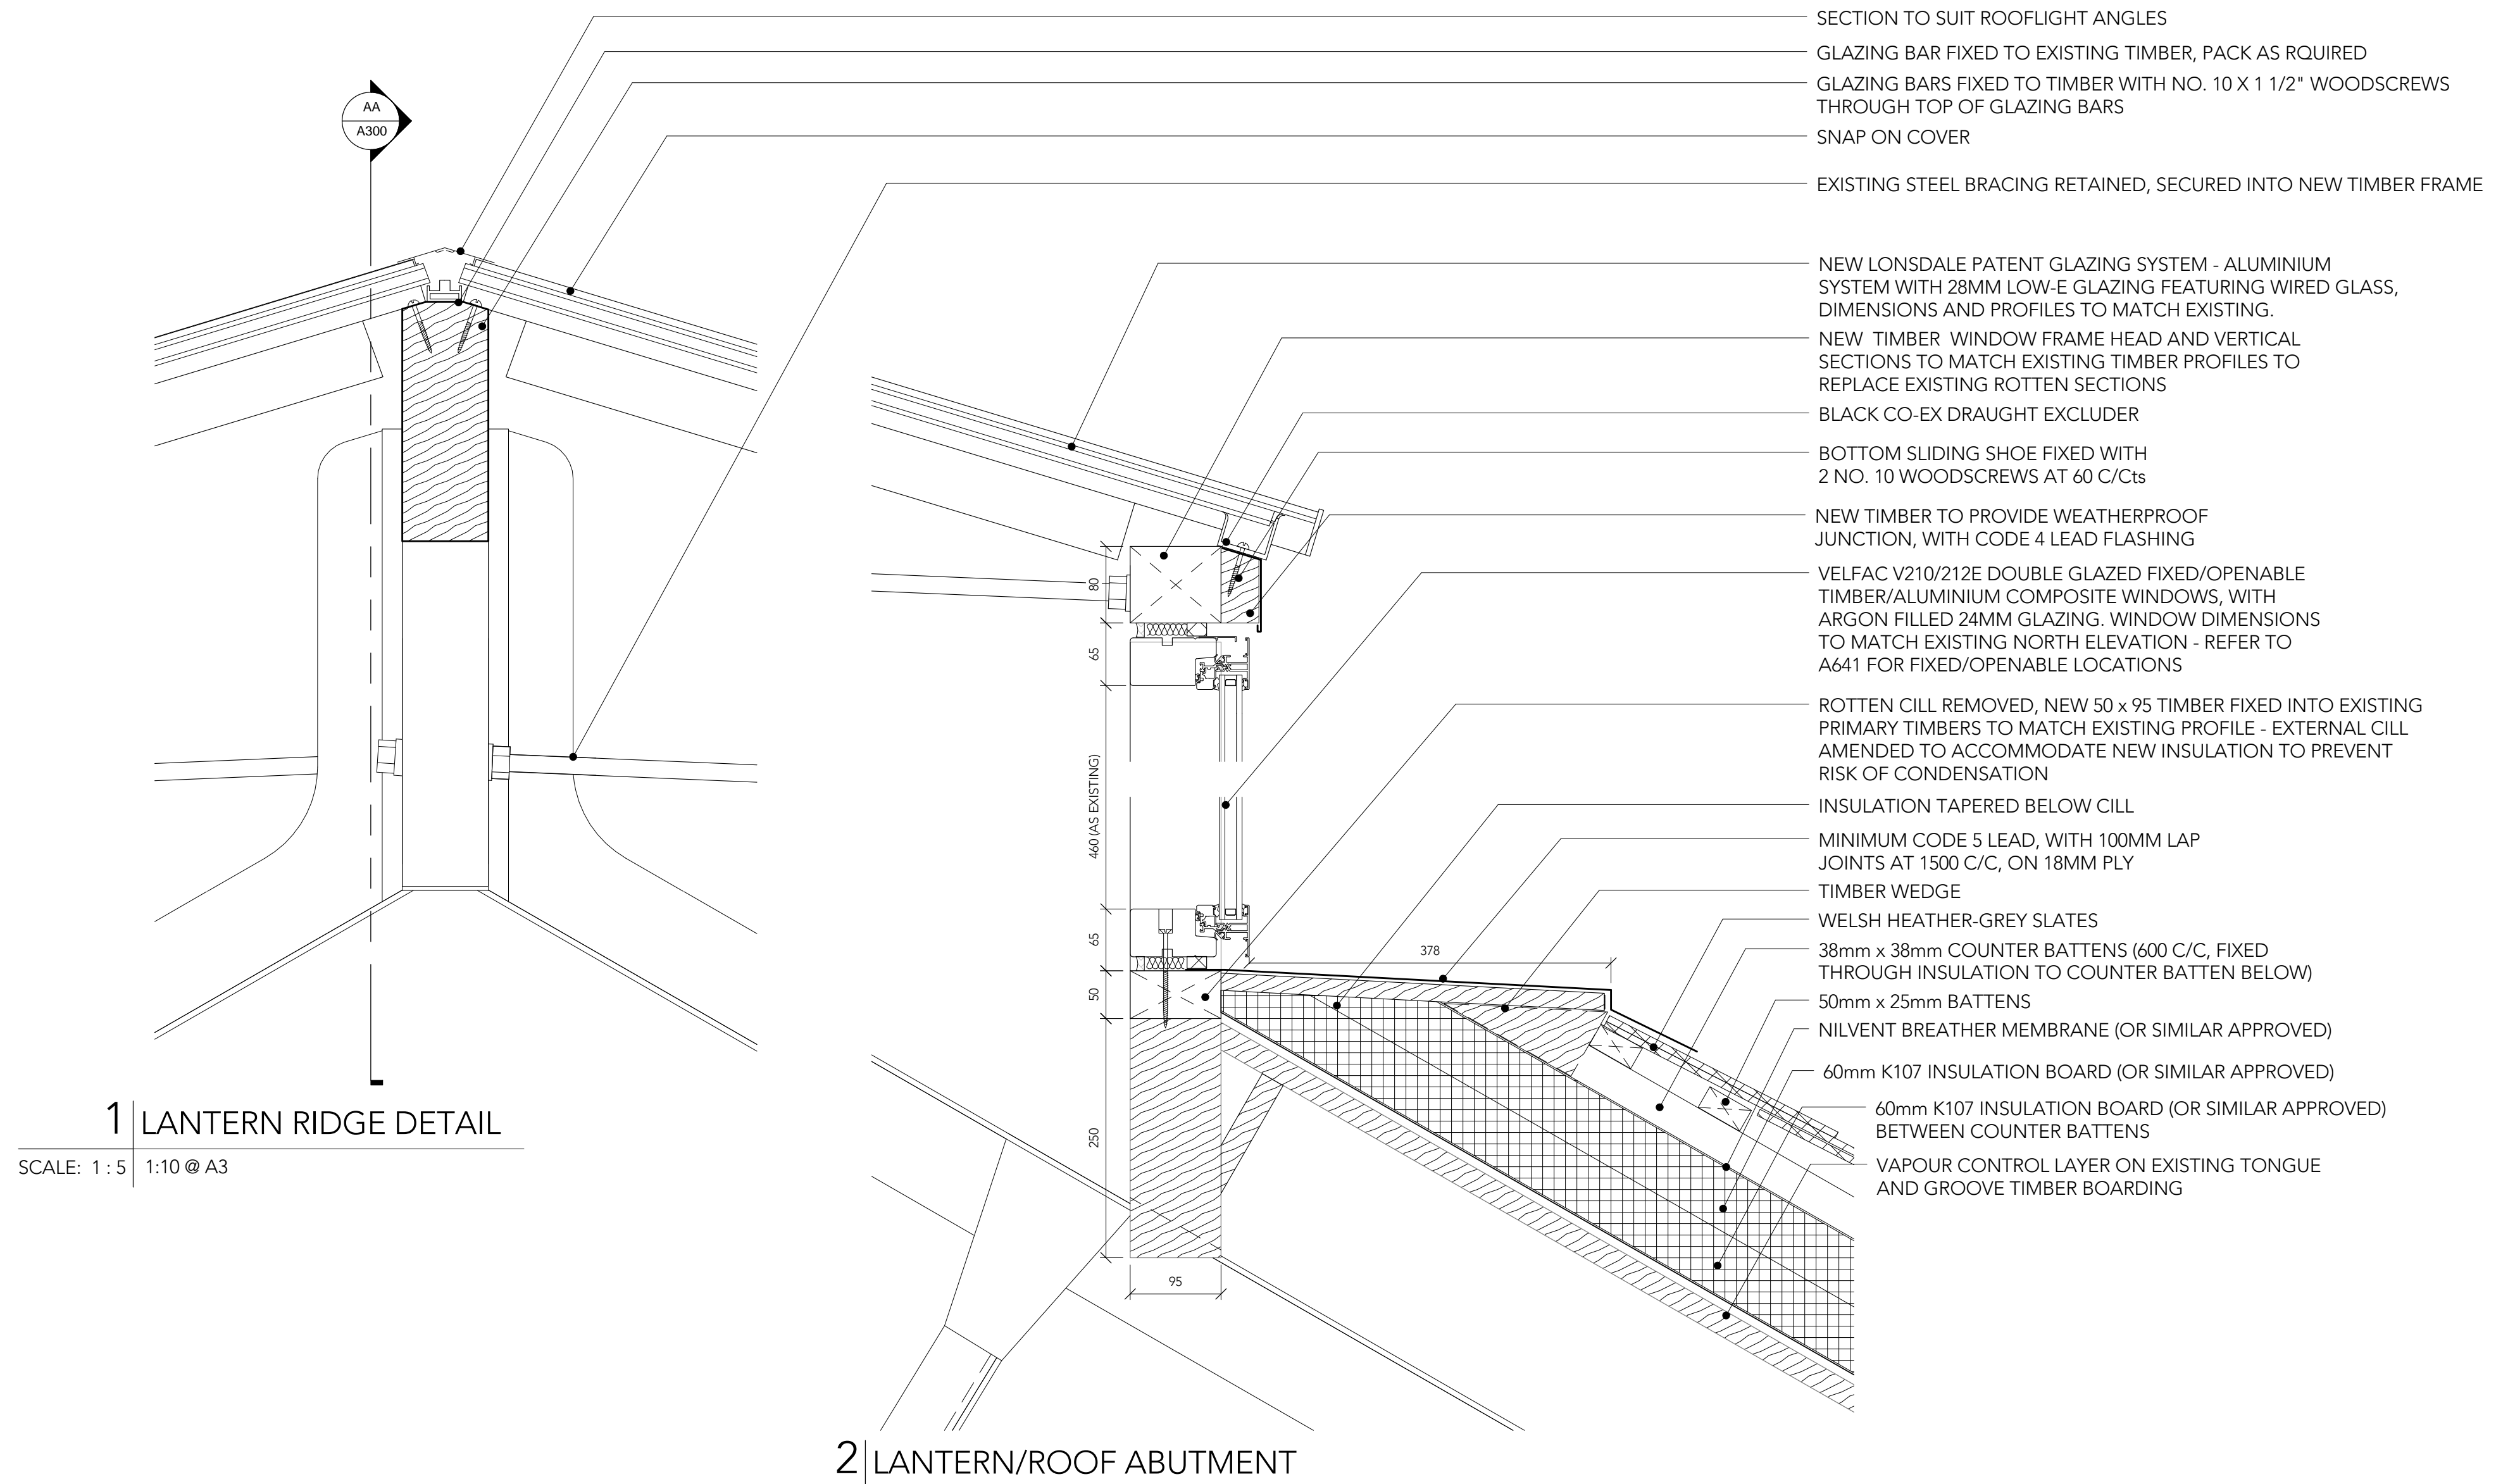

REV	DATE	DESCRIPTION
C1	15/08/17	ROOF BUILDUP AMENDED

PROJECT
DAVID SIMS STUDIO
 104 ARLINGTON ROAD
 CAMDEN TOWN
 LONDON
 NW1 7HP
ORIGINATE
 Originate Architects
 80a Ashfield Street, Whitechapel, London E1 2BJ
 W: originate.london T:020 7790 1178

MAIN ROOF DETAILS

DRAWN BY	SCALE (@ A1)
DC	1:5
CHECKED BY	DATE
GL	08/11/17

PROJECT NO.	DRAWING NO.	REV
1218	P702	C1