

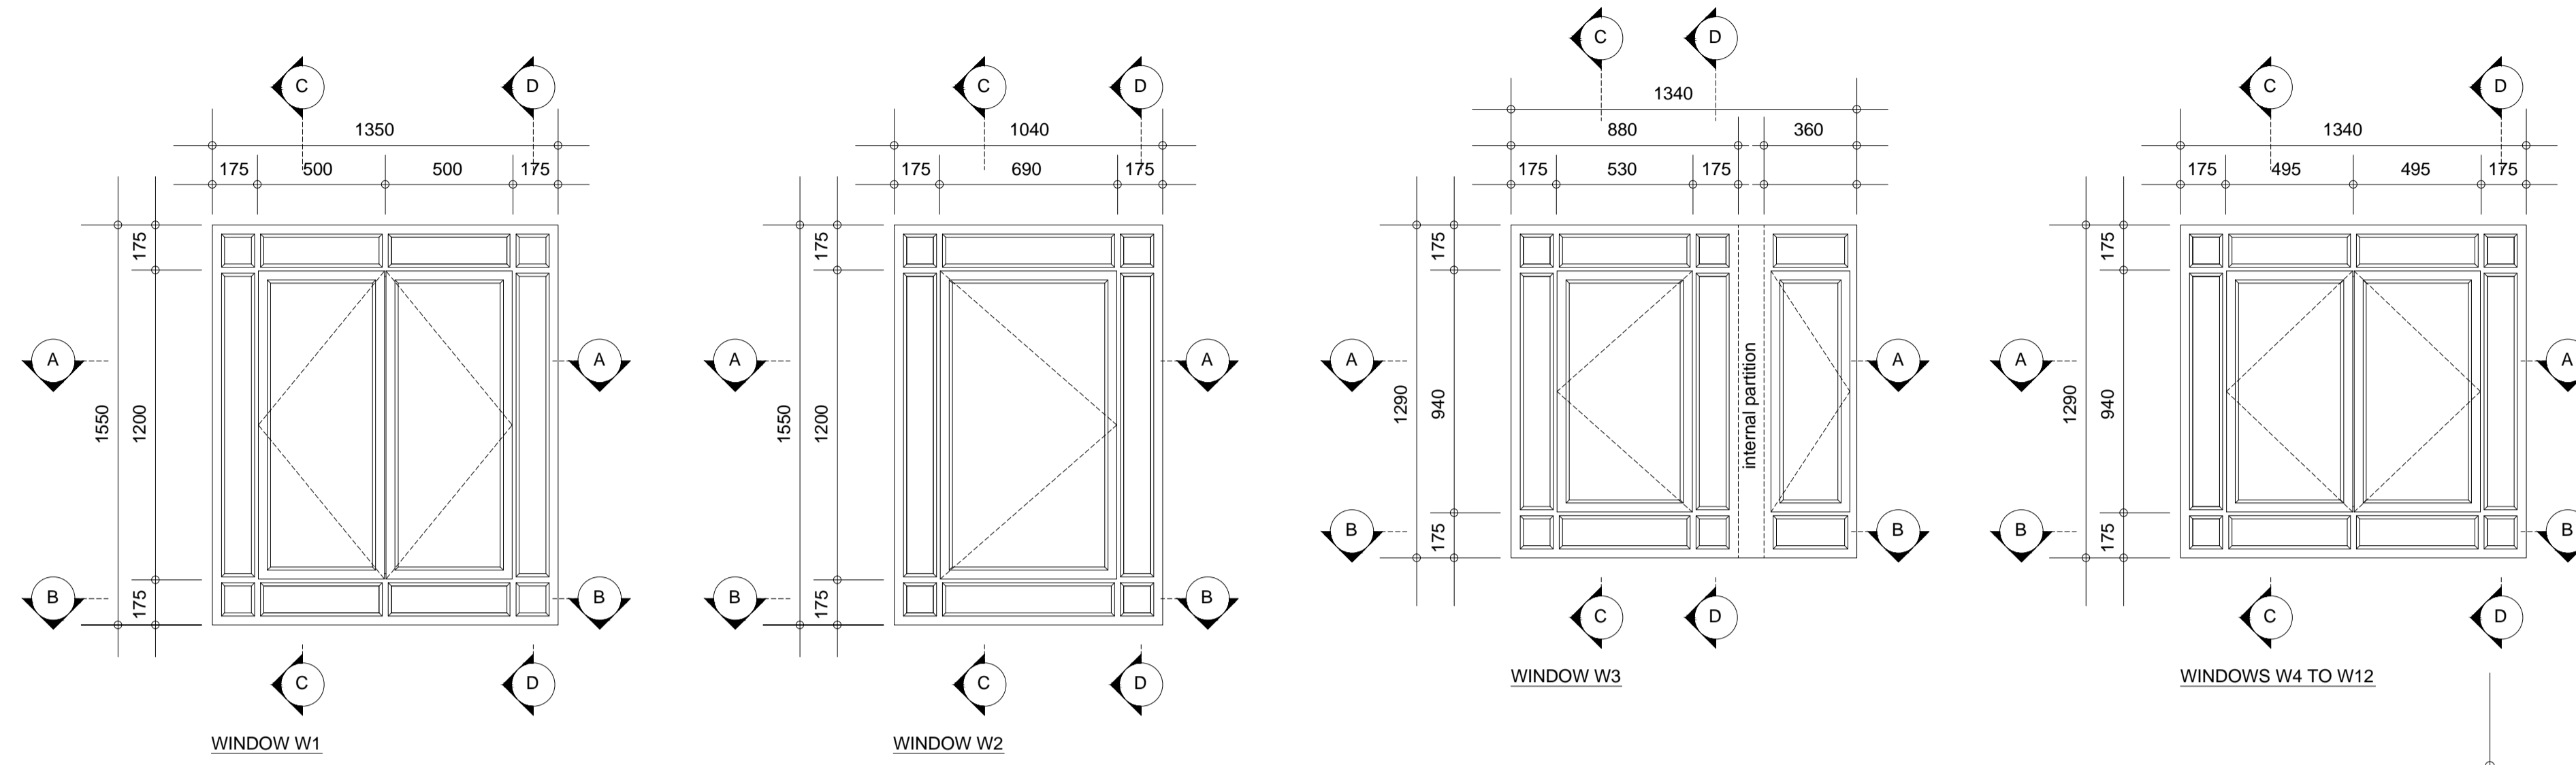


EXTERNAL ELEVATIONS OF PROPOSED REPLACEMENT WINDOWS - scale 1:20

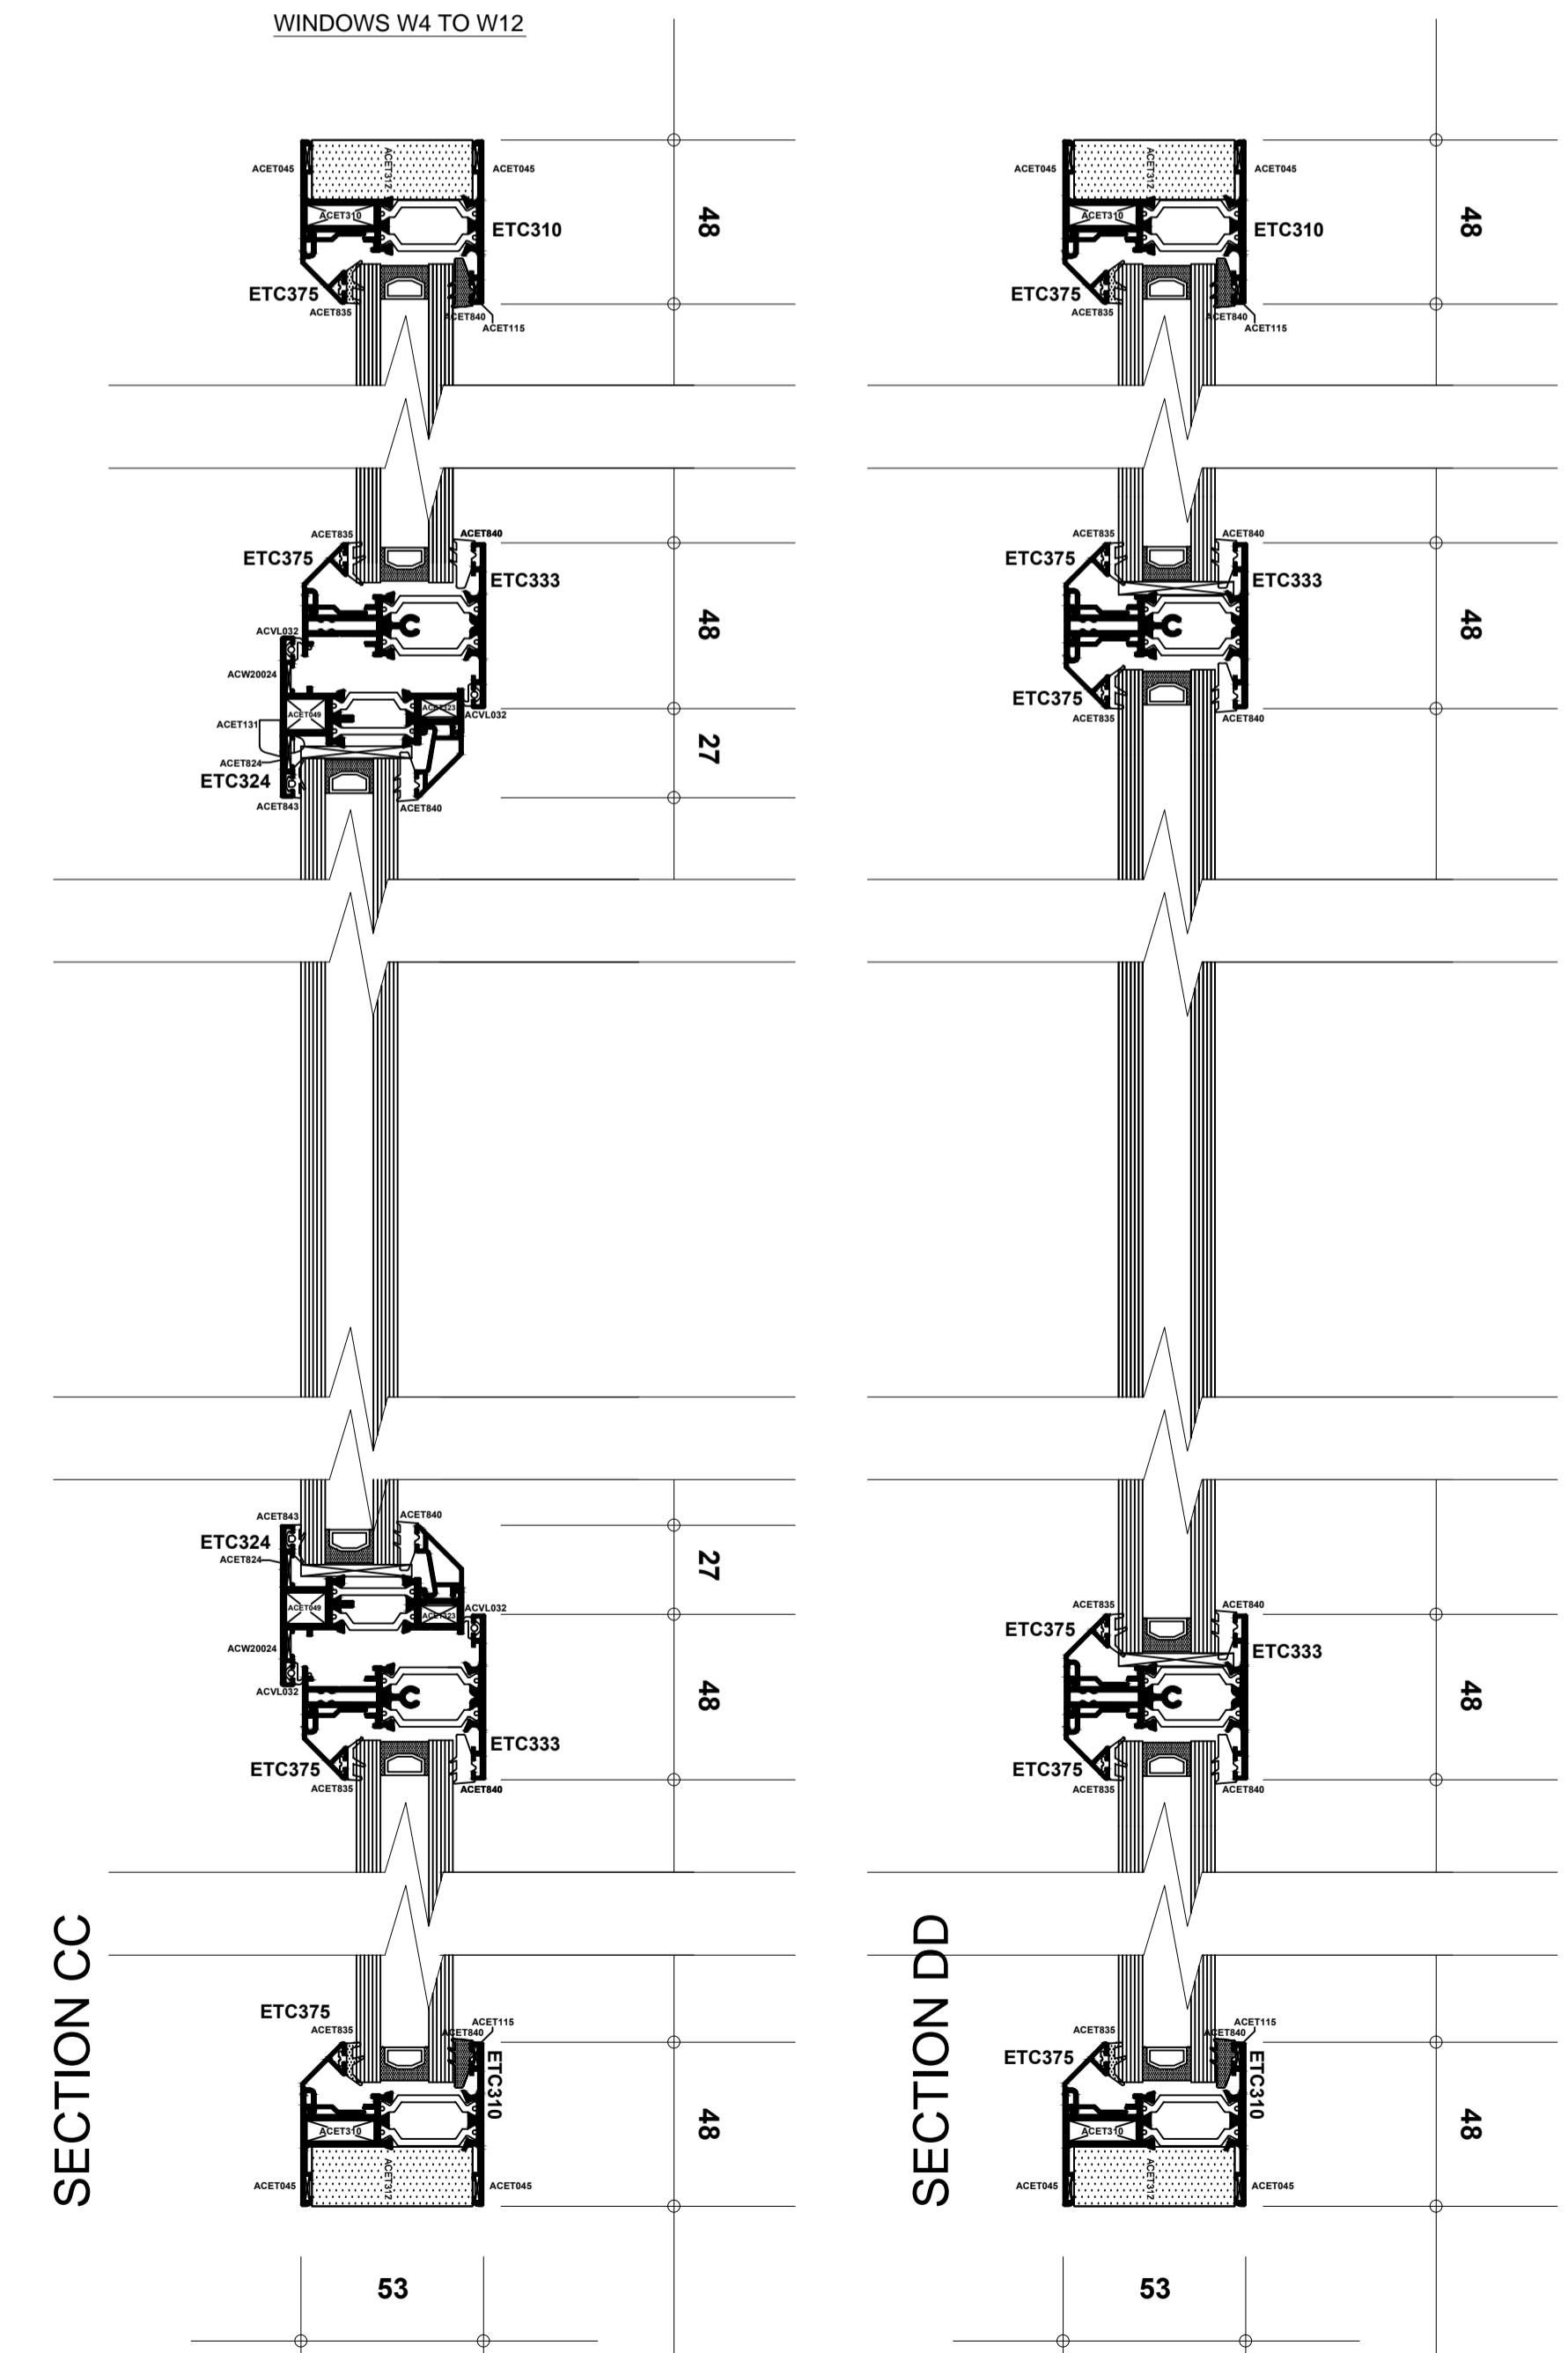

SECTIONS THROUGH PROPOSED REPLACEMENT WINDOWS - scale 1:2

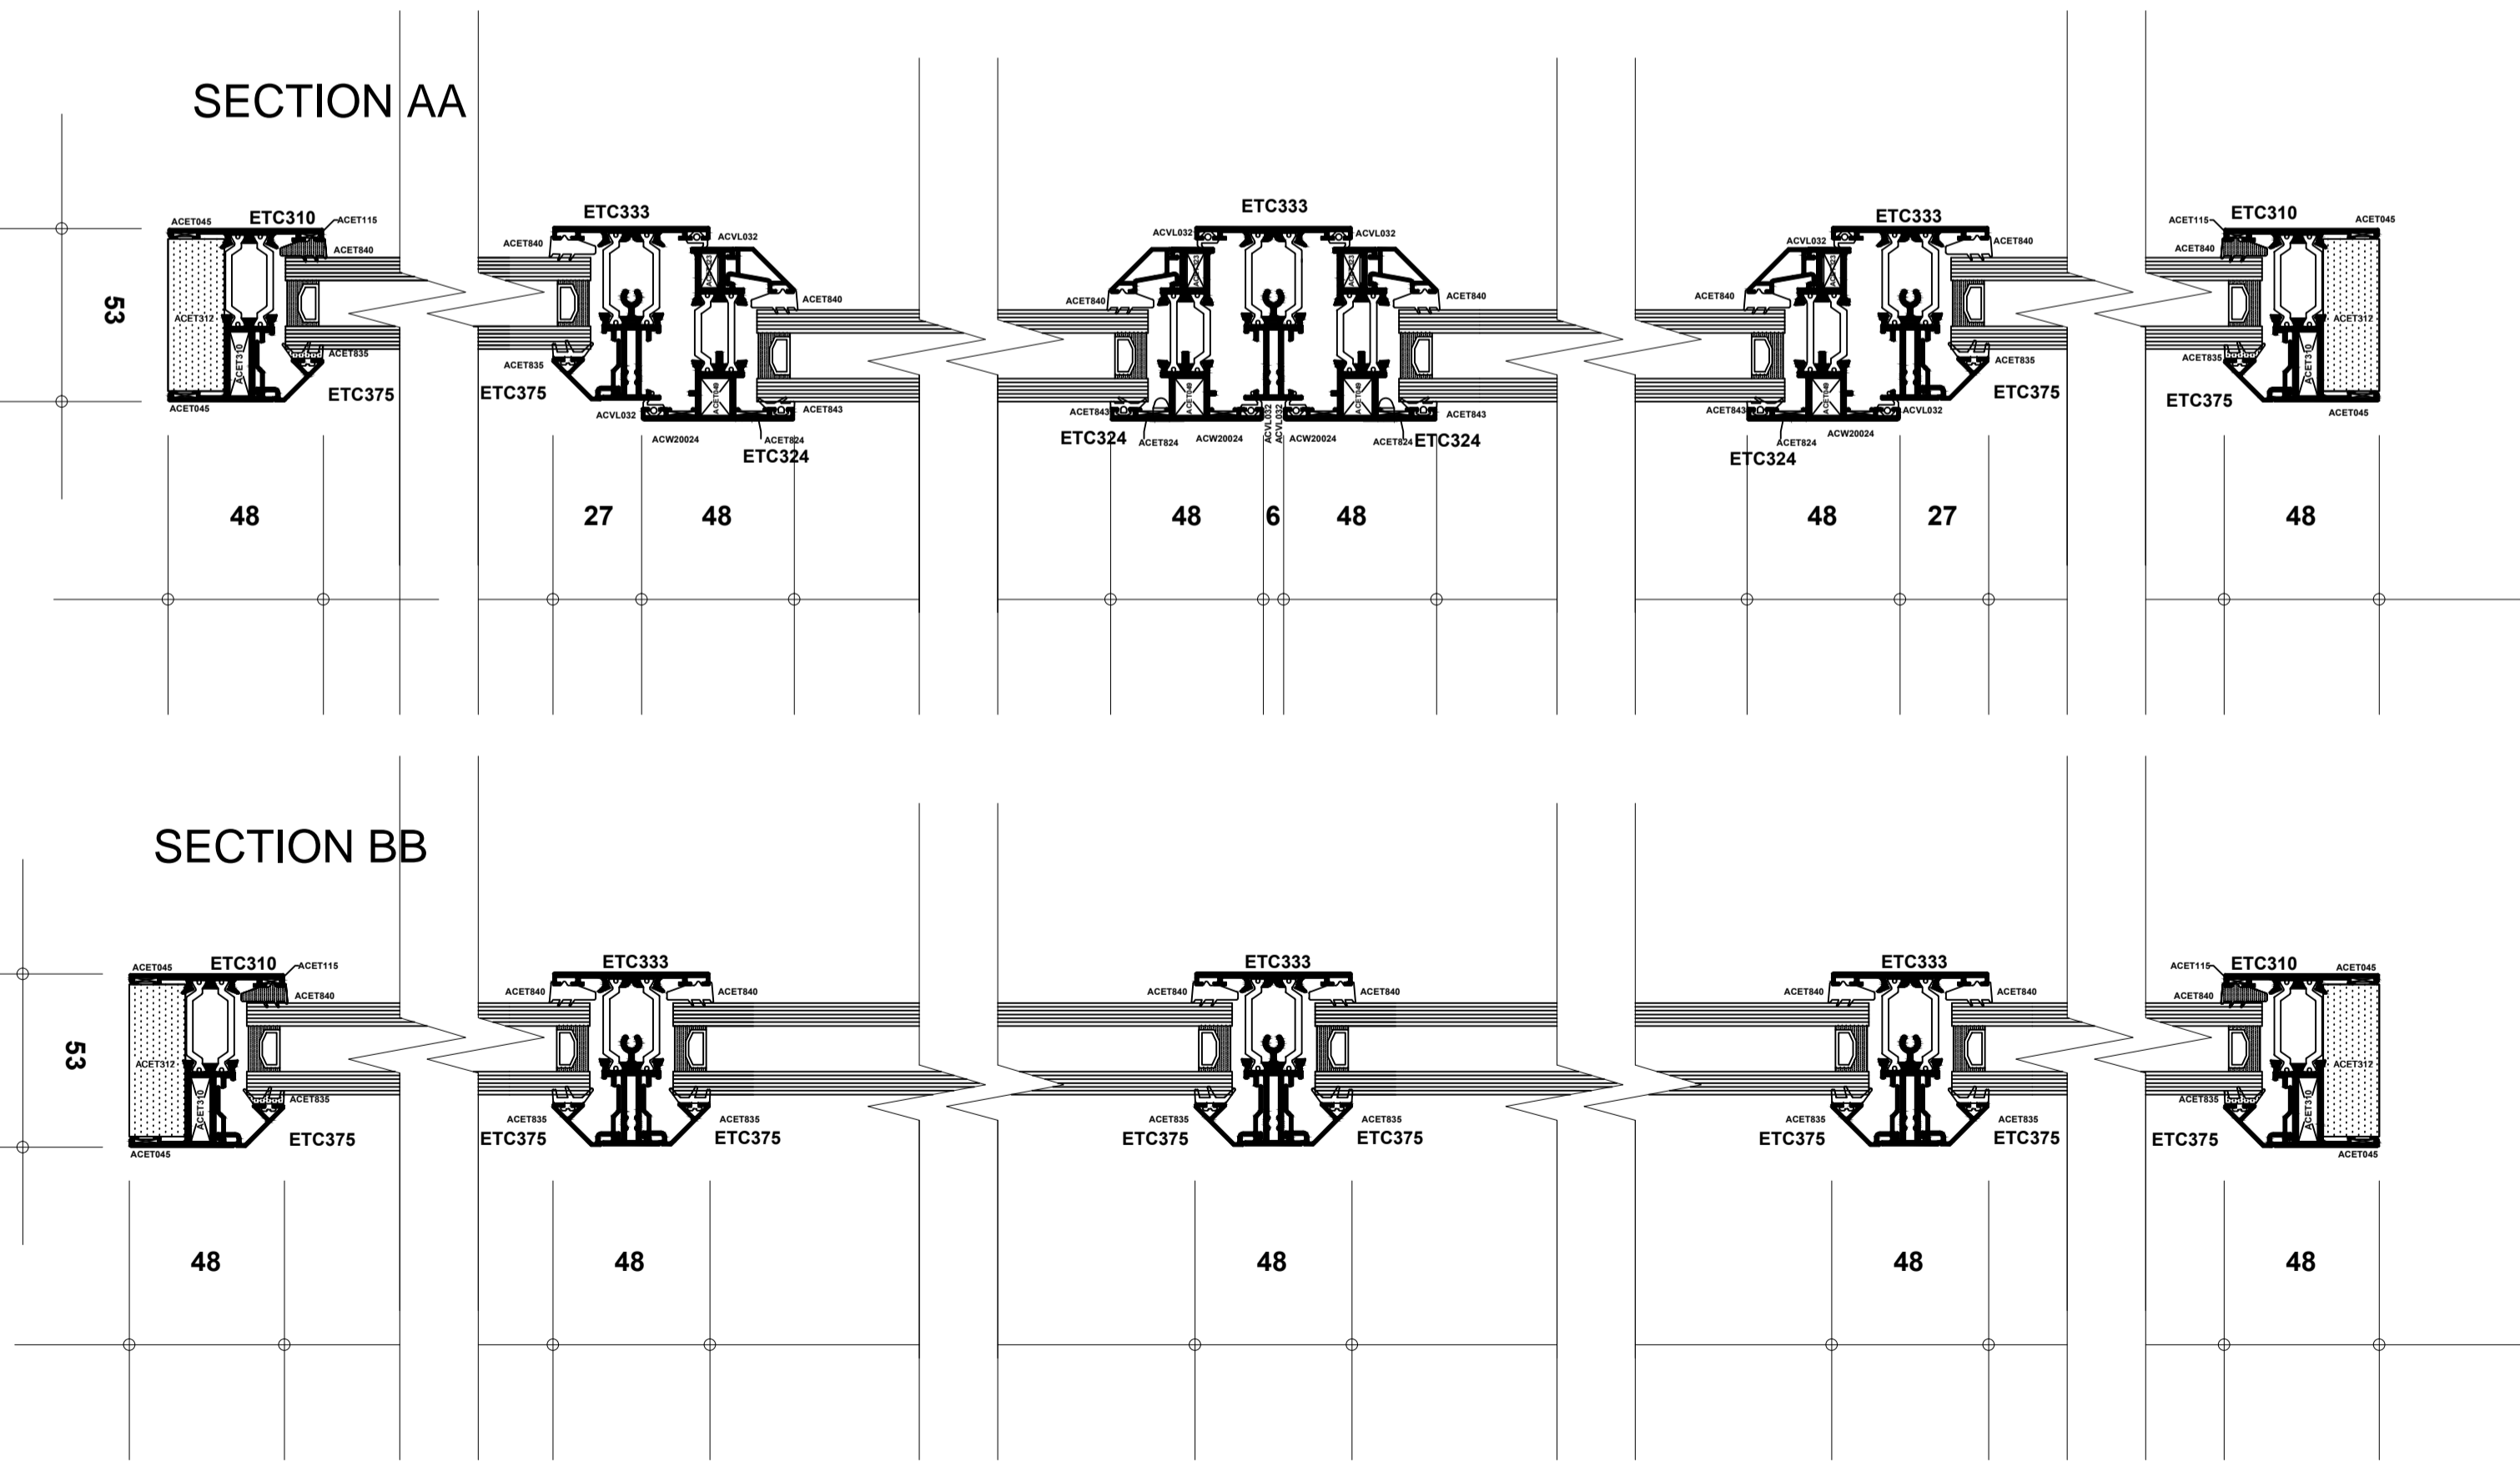

revisions	date	no.

ABBOTT & ASSOCIATES
 Chartered Building Surveyors
 11 Cranmer Road Riverhead Sevenoaks Kent TN13 2AT
 Telephone: 01732 465455 Facsimile: 01732 460042
 E-mail: abbottassociates@btconnect.com

job title
 Freemasons' Hall
 Great Queen Street
 London
 WC2B 5AZ

dwg title
 Elevations and sectional details of
 proposed windows.

scales
 1:20 and 1:2 at A1

dwg no 1042.23	date August 2017	drawn PA
-------------------	---------------------	-------------