
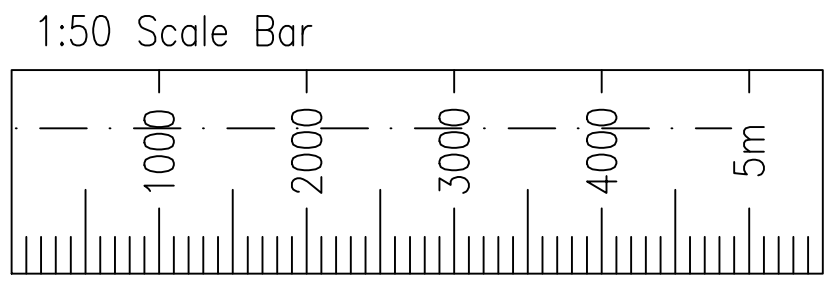


ENABLING AND CONSTRUCTION PHASE 3:
 REFER TO DRAWING S-04

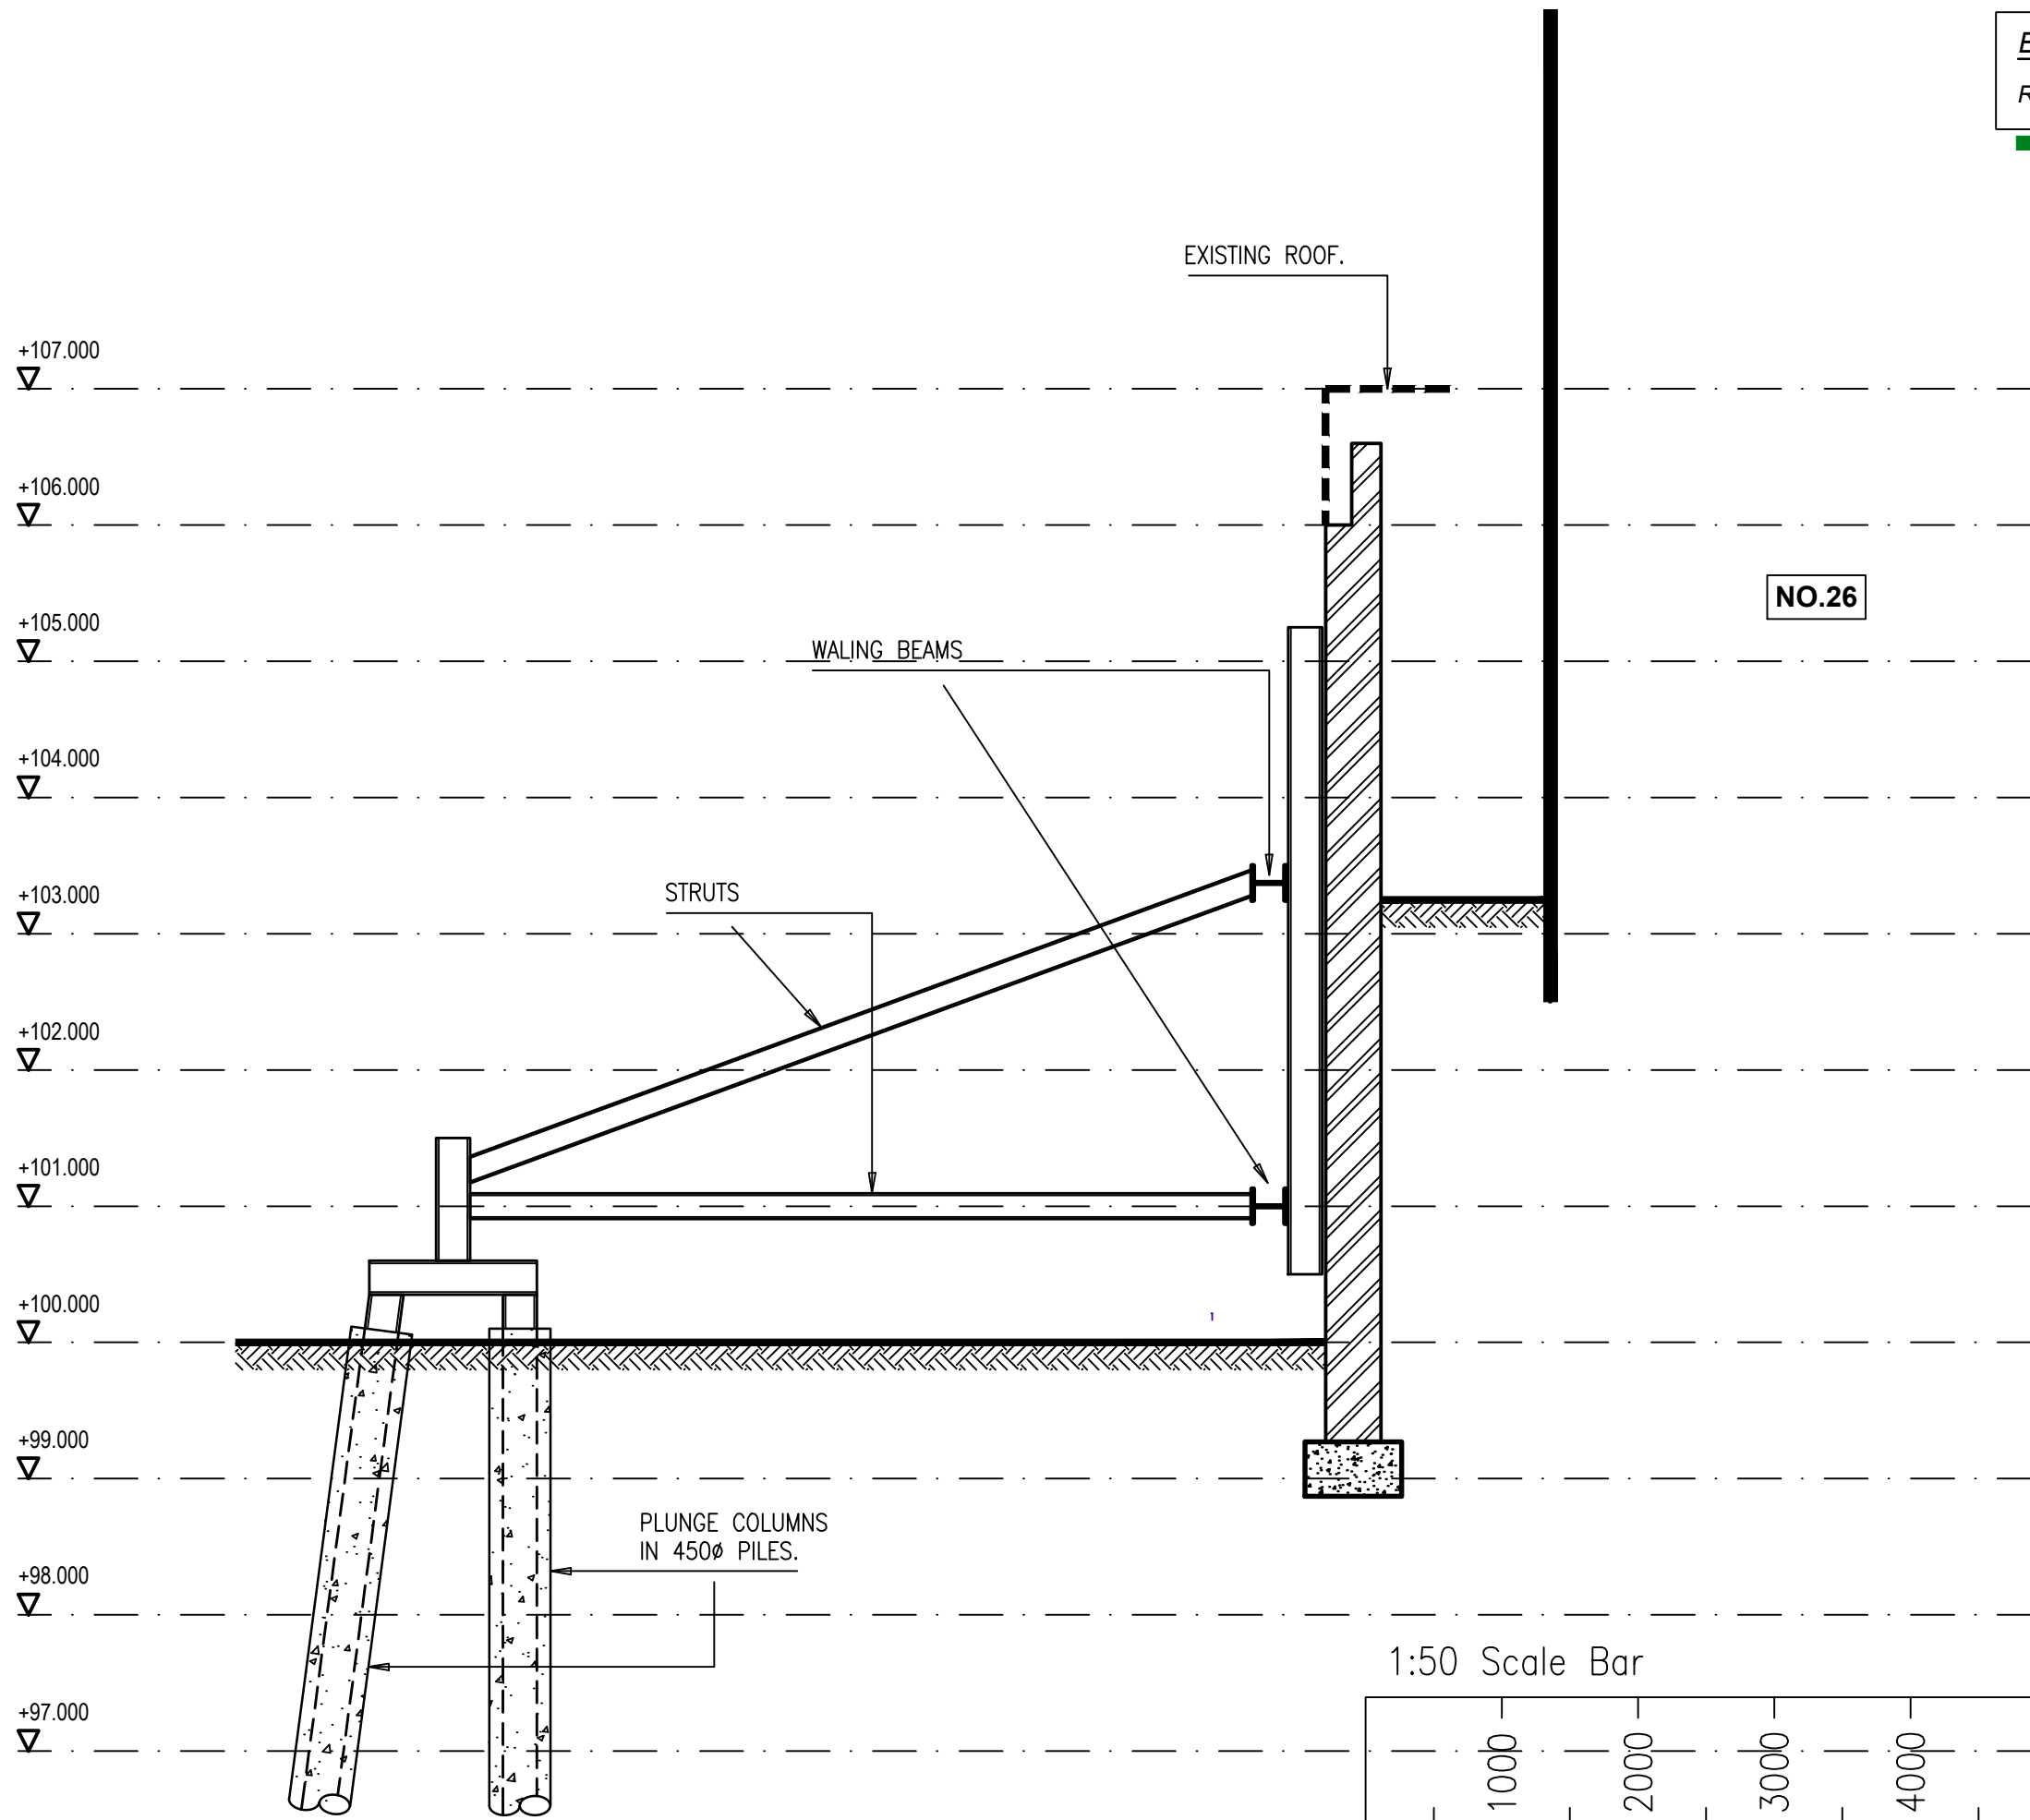

No.	BY	REVISION	DATE
client: THE LINTON GROUP			
ARCHITECT: JO COWEN ARCHITECTS			
28 Redington Road London NW3			
Enabling & Construction Phase 3 Section 02-02			
ROSS & PARTNERS CONSULTING CIVIL & STRUCTURAL ENGINEERS 1 BASTWICK STREET tel : (020)~7553~6050 CLERKENWELL fax : (020)~7253~6720 LONDON EC1V 3NU email : ross_partners@compuserve.com			
DRN:	KS	CHKD:	MO:R
DATE:	August 2017		
STATUS:	Planning		SCALE: 1:50 @ A3
DRG. No.	11728/D/06		