


ENABLING AND CONSTRUCTION PHASE 4:
 REFER TO DRAWING S-07

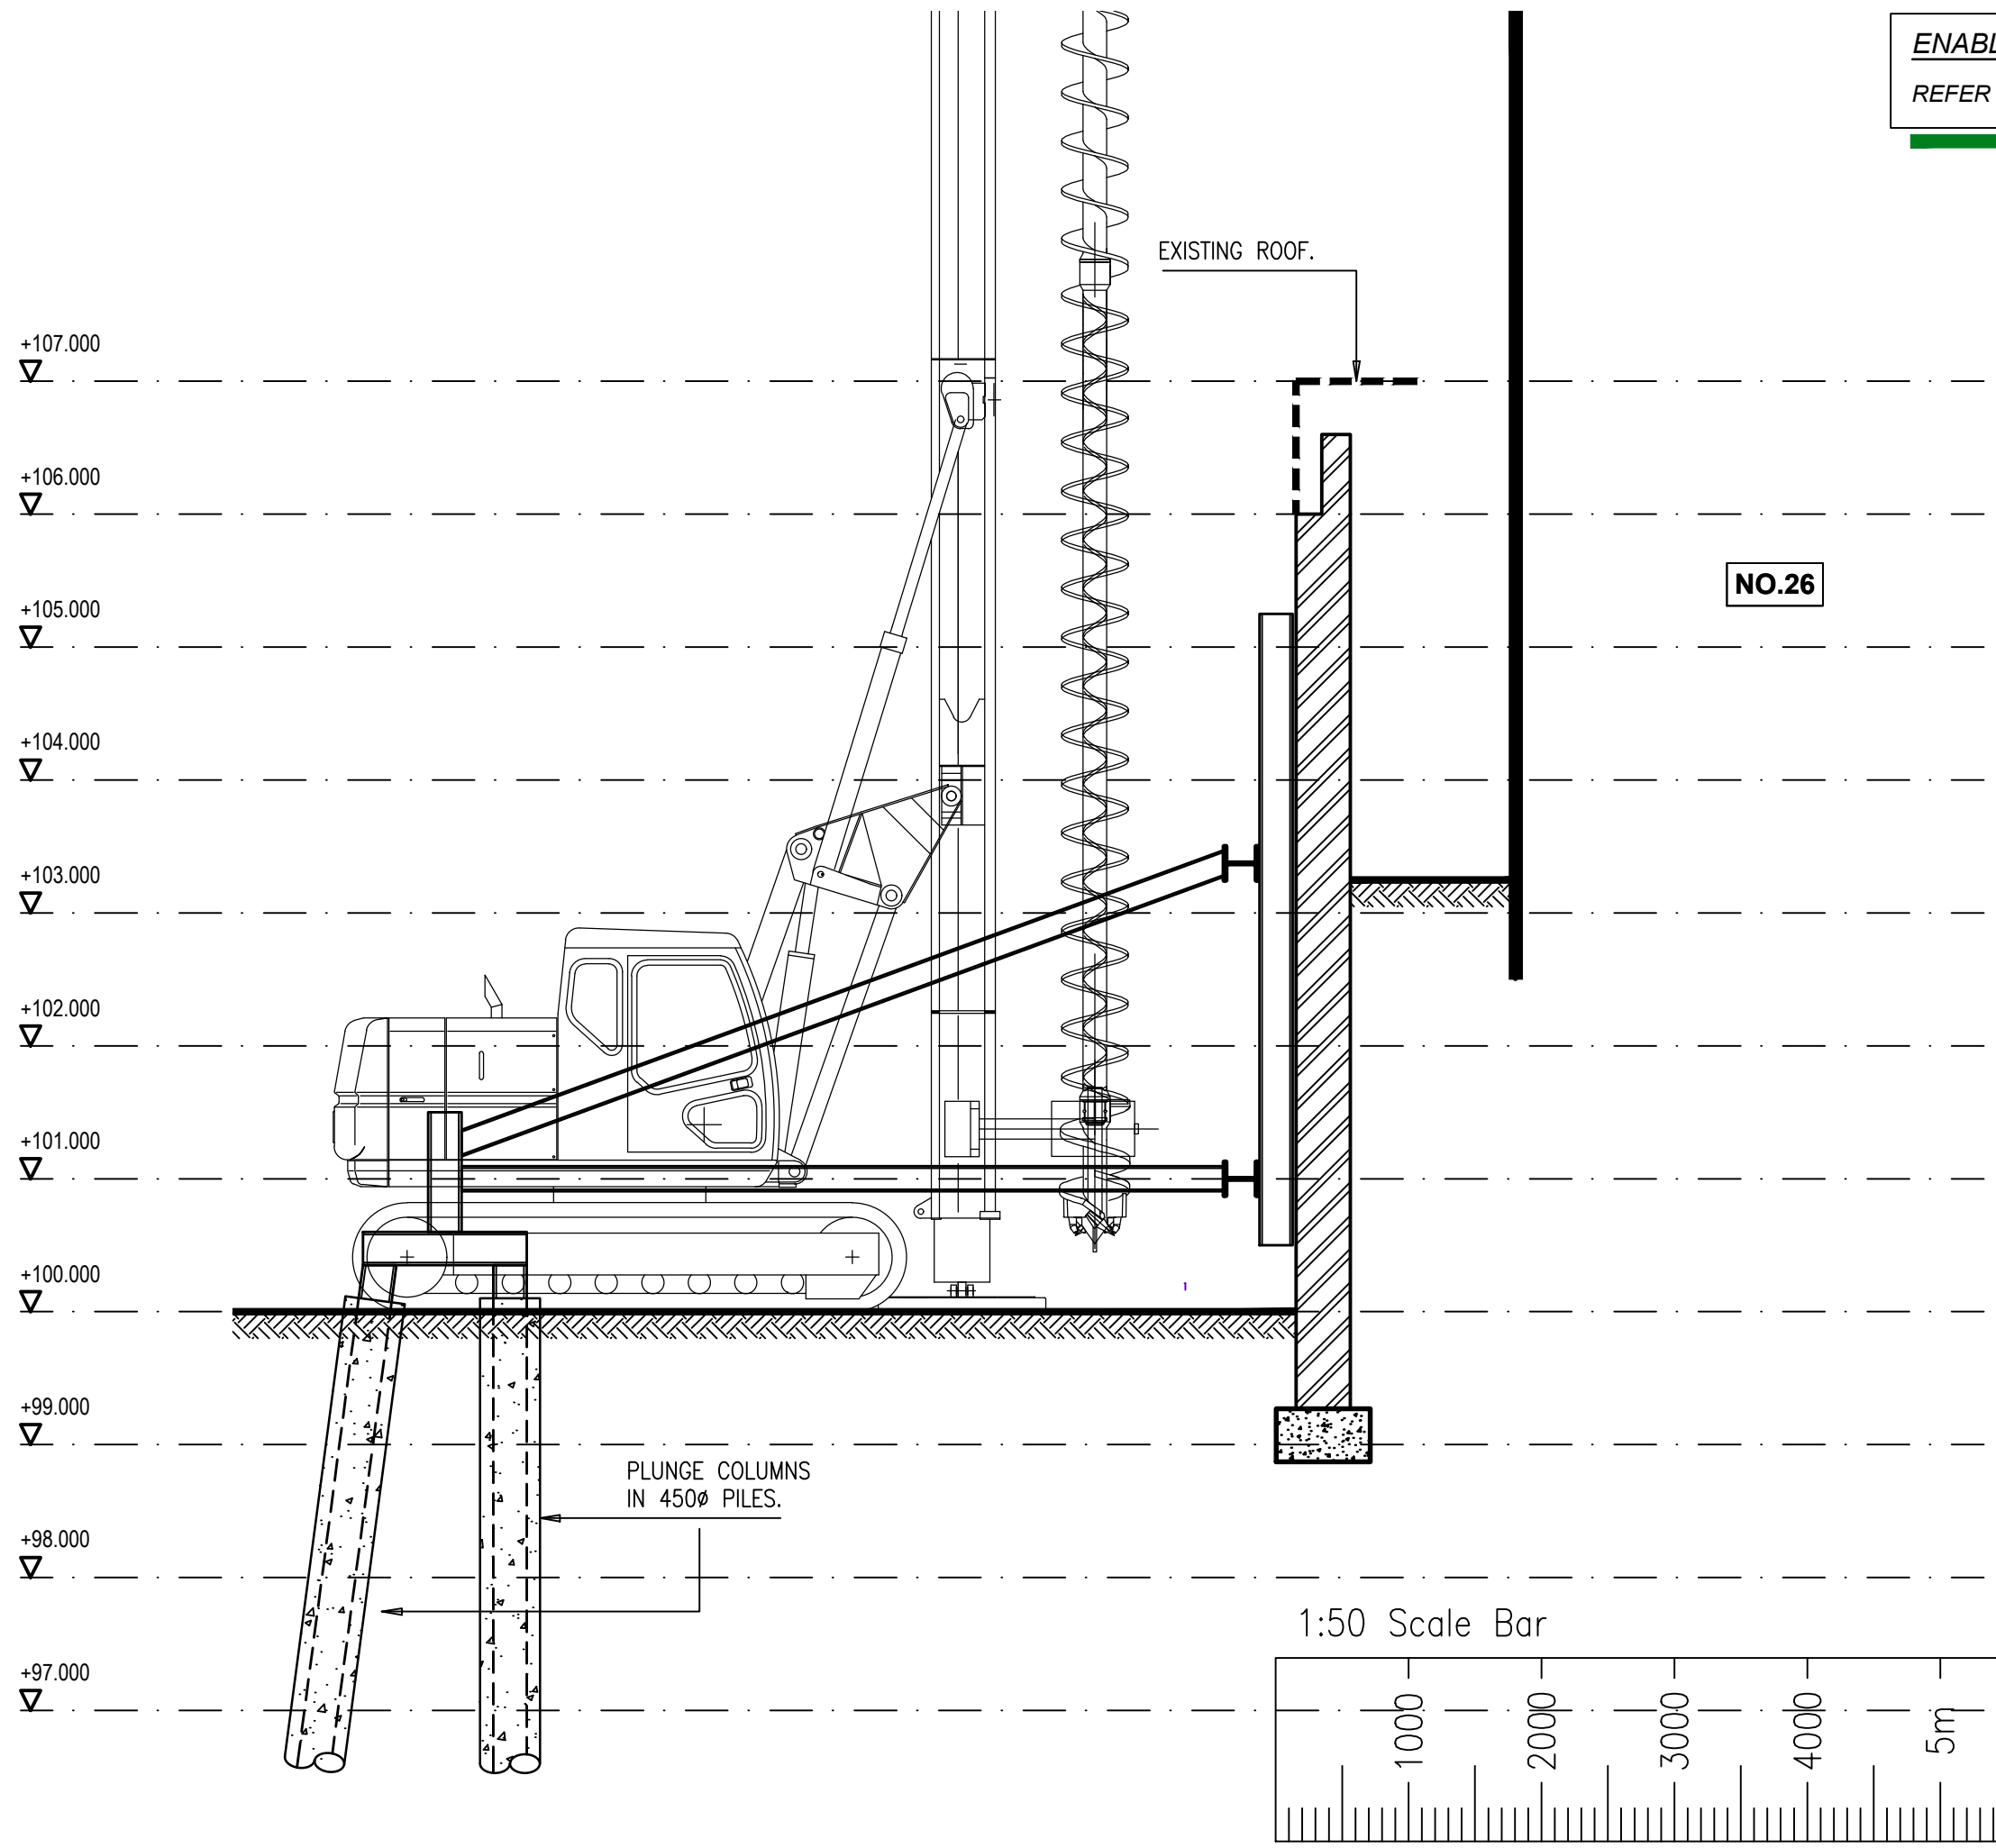

No.	BY	REVISION	DATE
client: THE LINTON GROUP			
ARCHITECT: JO COWEN ARCHITECTS			
28 Redington Road London NW3			
Enabling & Construction Phase 4 Section 03-03			
ROSS & PARTNERS CONSULTING CIVIL & STRUCTURAL ENGINEERS 1 BASTWICK STREET tel : (020)~ 7553-6050 CLERKENWELL fax : (020)~ 7253-6720 LONDON EC1V 3NU email : ross_partners@compuserve.com			
DRN:	KS	CHKD: MO:R	DATE: August 2017
STATUS:	Planning	SCALE:	1:50 @ A3
DRG. No.	11728/D/08		